


Key:

1. Decorative PPC Aluminium Panel
2. Render painted white
3. Natural stone tiles
4. Glazed Spandrel Panel
5. Aluminium framed entrance doors with glass infill
6. Signage
7. Glazed balustrade
8. Aluminium frame window
9. PPC Aluminium bullnose and soffit in white
10. Single-ply finish to roof.
11. Buff Brick
12. Corrugated metal sheeting

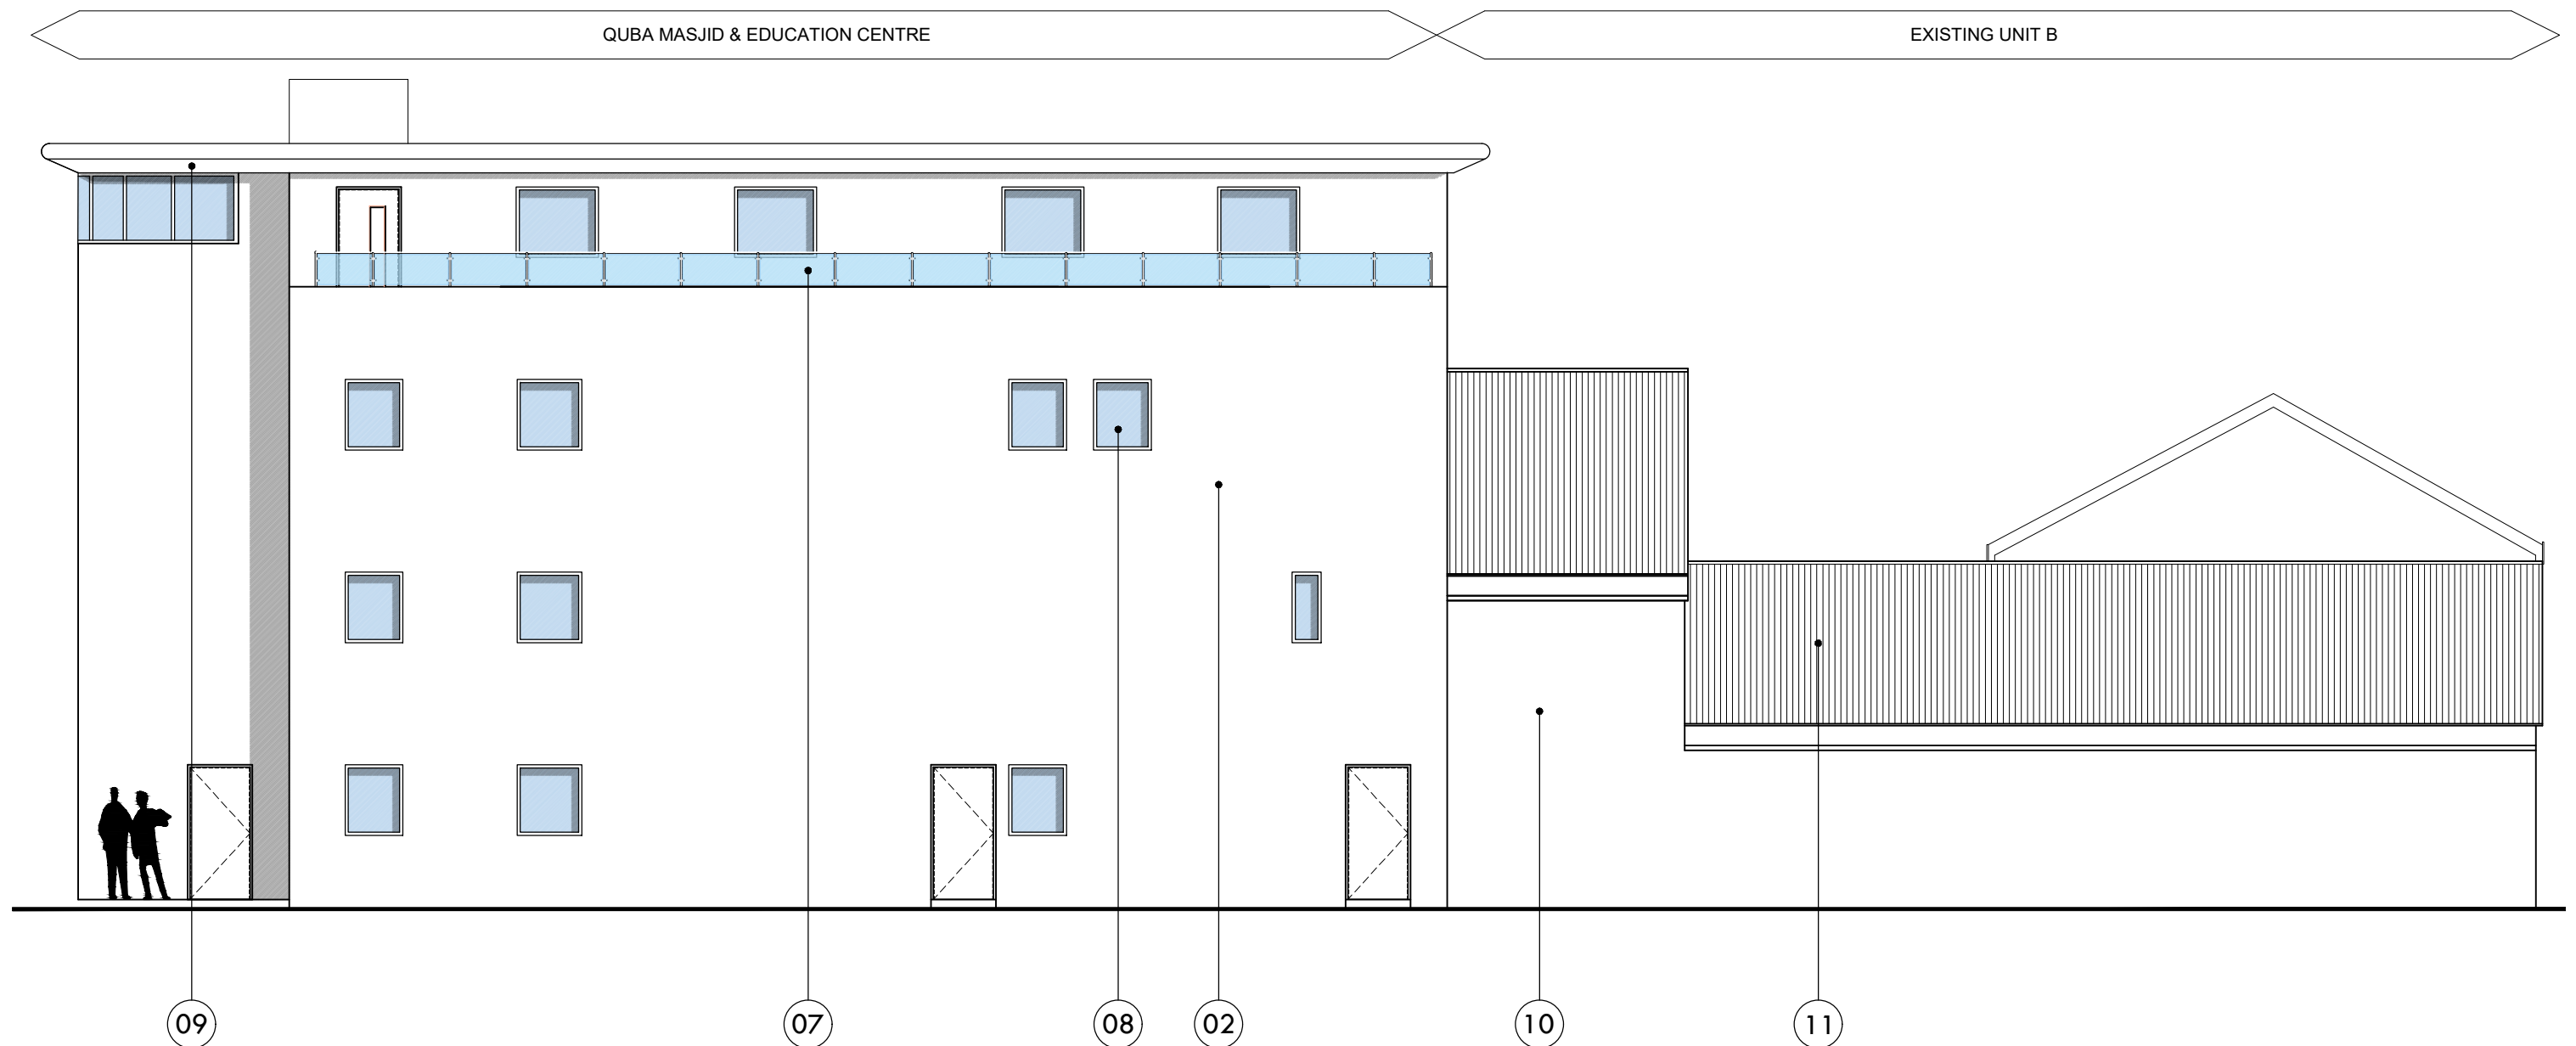

Key:

-    Outline of Neighbouring Building
-    Outline of Existing Structure

1:100



BRL design

BRL DESIGN GROUP LTD

Office 17, Creykes Court, The Millfields, Plymouth, PL1 3JB

| [info@brldesign.co.uk](mailto:info@brldesign.co.uk)

| [www.brldesign.co.uk](http://www.brldesign.co.uk)

| 01752 963147

Project number: 9015

Project name: Quba Masjid & Education Centre Extension

Client: Quba Masjid & Education Centre

| Drawn by: TY |

Dwg No: 9015/1304 -

Date: May 25

Detail:	Existing West Elevation
---------	-------------------------

Status:	PLANNING
---------	----------

Checked by: PM

Scale: 1:100 A3