



Key:

- 1. Decorative PPC Aluminium Panel
- 2. Render painted white
- 3. Natural stone tiles
- 4. Glazed Spandrel Panel
- 5. Aluminium framed entrance doors with glass infill
- 6. Signage
- 7. Glazed balustrade
- 8. Aluminium frame window
- 9. PPC Aluminium bullnose and soffit in white
- 10. Single-ply finish to roof.
- 11. Buff Brick
- 12. Corrugated metal sheeting

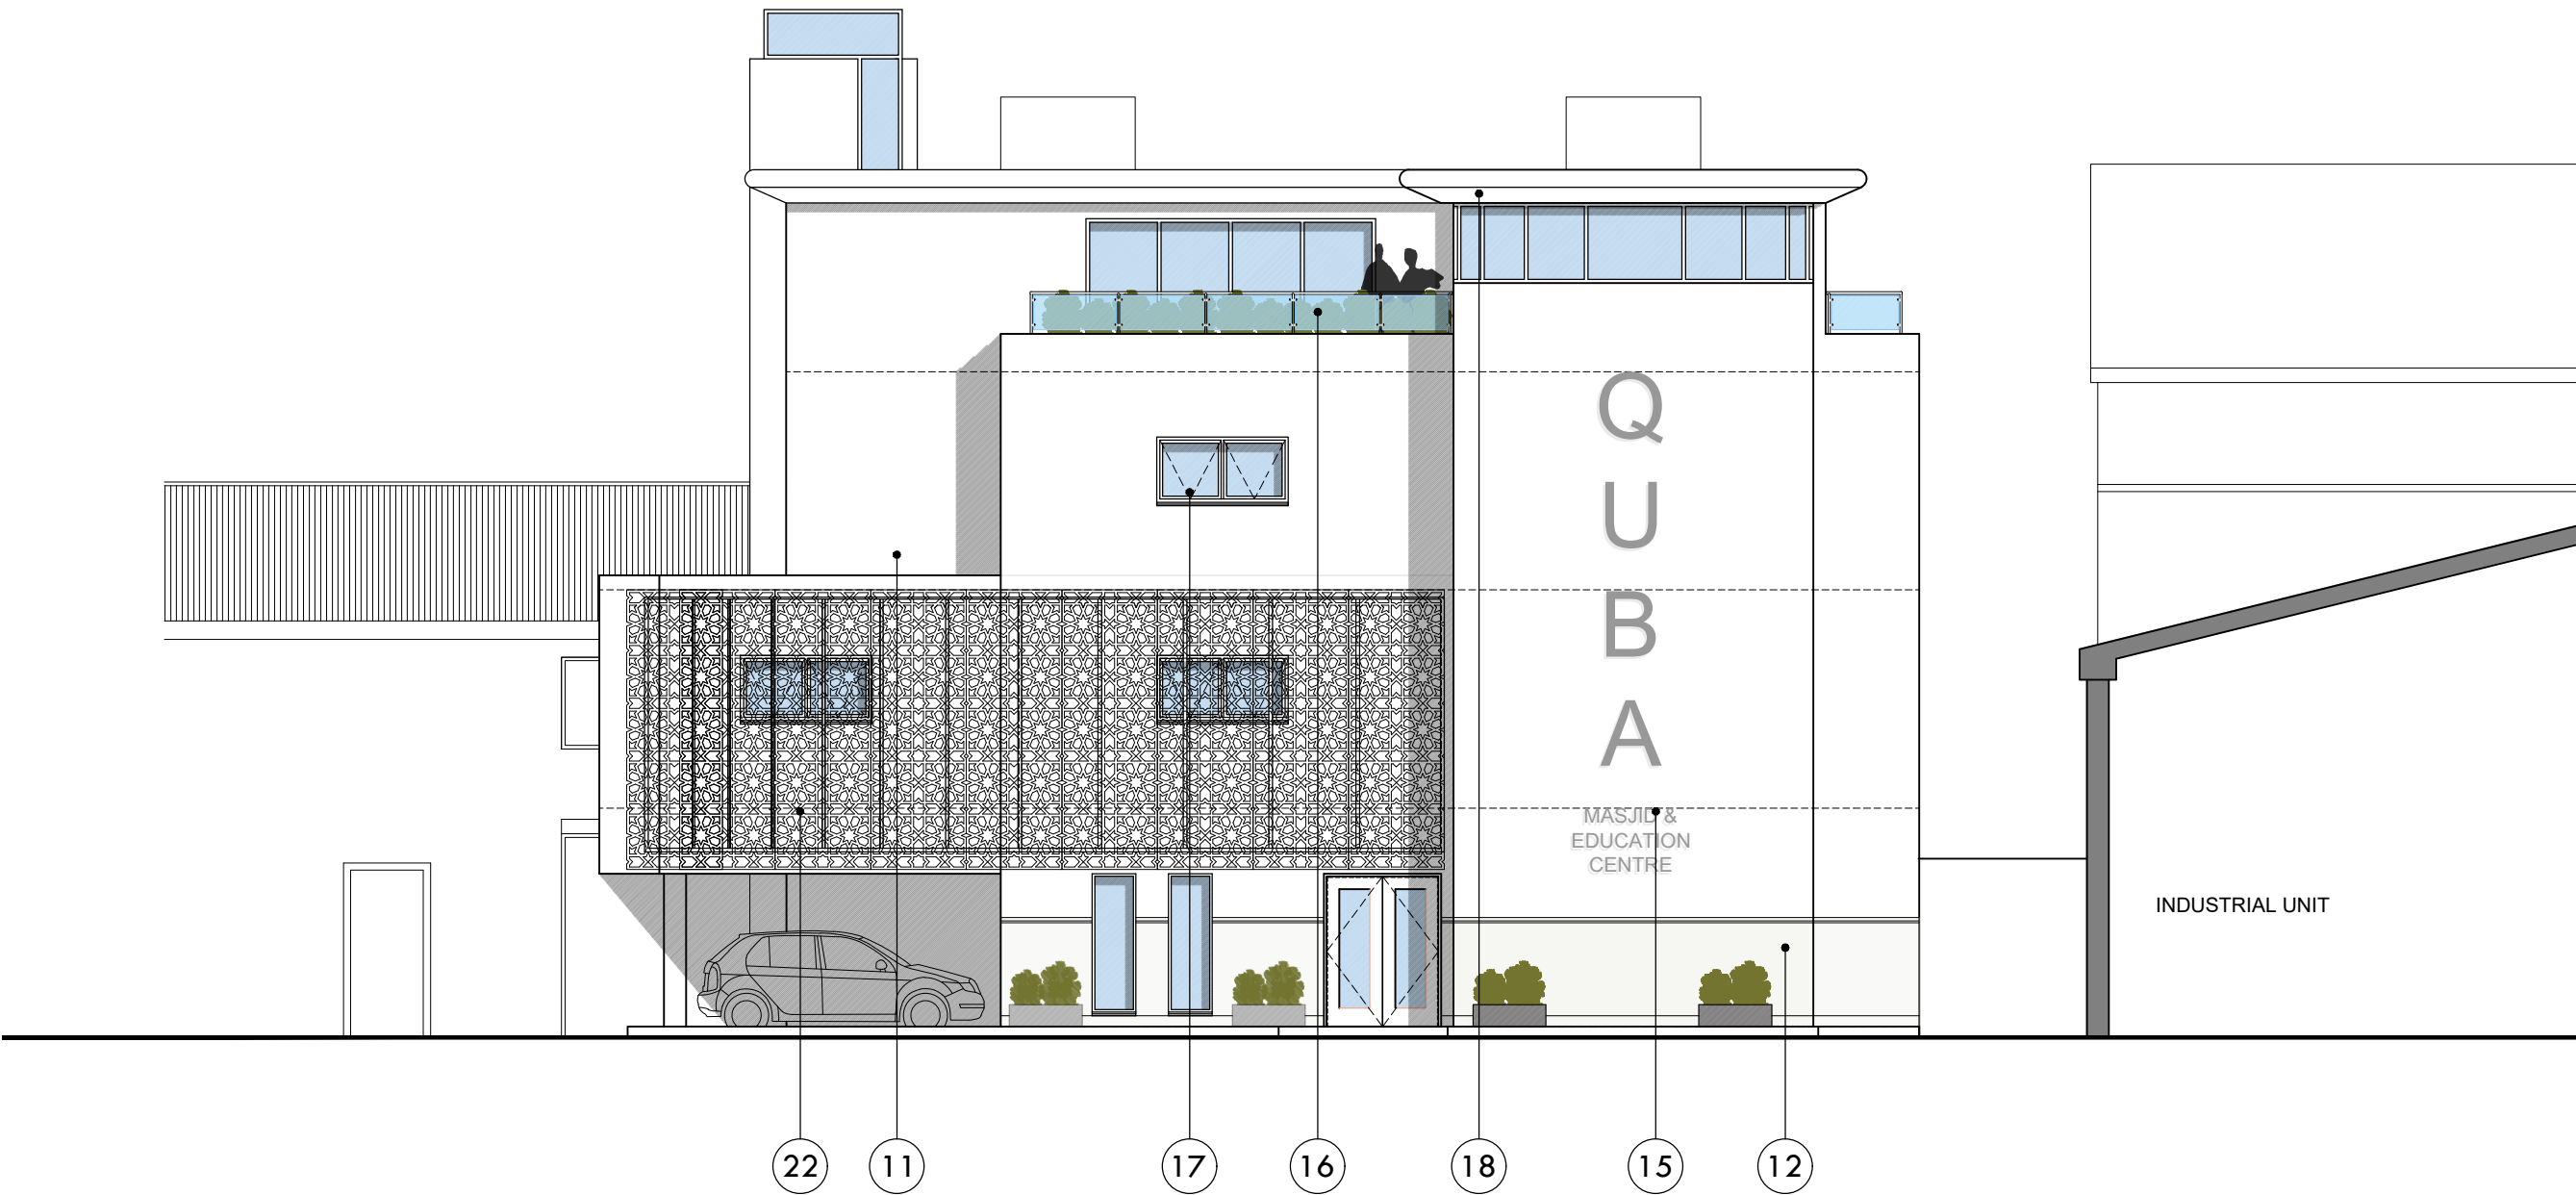

Key:

- Outline of Neighbouring Building
- Outline of Existing Structure

 

BRL design

BRL DESIGN GROUP LTD		Office 17, Creykes Court, The Millfields, Plymouth, PL1 3JB		info@brldesign.co.uk		www.brldesign.co.uk		01752 963147	
Project number:	9015	Project name:	Quba Masjid & Education Centre Extension	Client:	Quba Masjid & Education Centre	Drawn by:	TY	Dwg No:	9015/1311 A
Date:	May 25	Detail:	Proposed North Elevation	Status:	PLANNING	Checked by:	PM	Scale:	1:100 A3