

Notes:
THIS DRAWING IS COPYRIGHT
© 2016 JANE DUNCAN ARCHITECTS
The contractor is to check all dimensions on site before commencement
of the works.
Discrepancies must be reported immediately to the architect before
proceeding

PLANNING

D	31/01/2019	REVISED PLANNING APPLICATION	
C	24/08/2018	Roof plan added	
B	10/08/2018	PLANNING APPLICATION	
A	16/02/2017	New side elev added, side elev. amended	
Rev	Date	Revisions	Chk.

Jane DUNCAN
ARCHITECTS

The Old Warehouse, Chalfont Station Road
Little Chalfont, Amersham, Bucks HP7 9PN

T: 01494 756909
F: 01494 756789
e: info@janeduncanarchitects.co.uk

Client

MR H AGGARWAL

Job Title

101 BELMONT ROAD
UXBRIDGE
MIDD
UB8 1QX


Drawing Title
CONVERSION TO FLATS
PROPOSED PLANS &
ELEVATIONS

Scale 1:100 Date SEPT 2016

Drawn RJD Checked d t


Drg. No.
FDB 635 - 3.02

Rev.
D

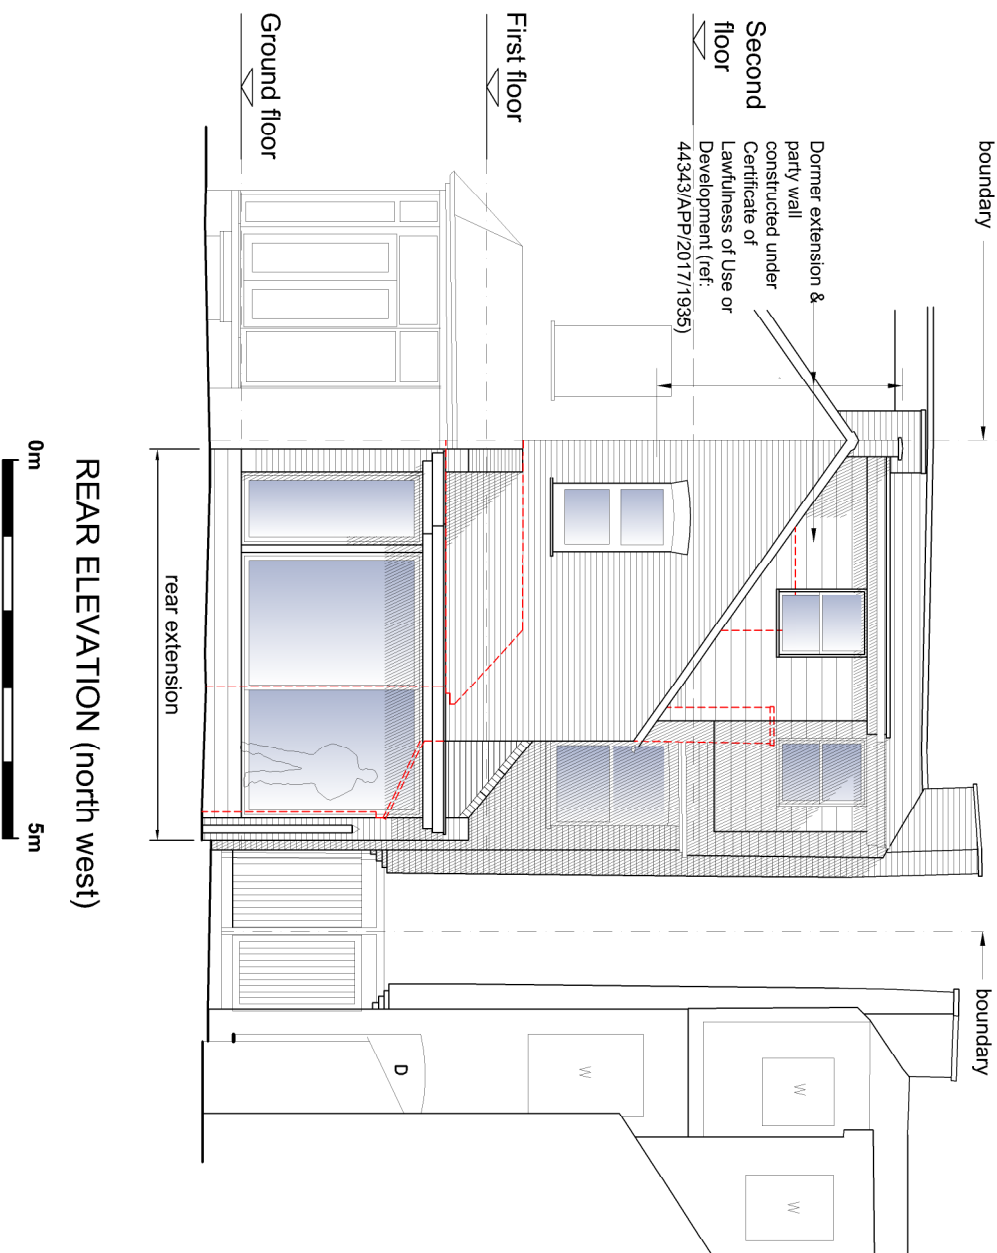


REAR ELEVATION (north west)

5m

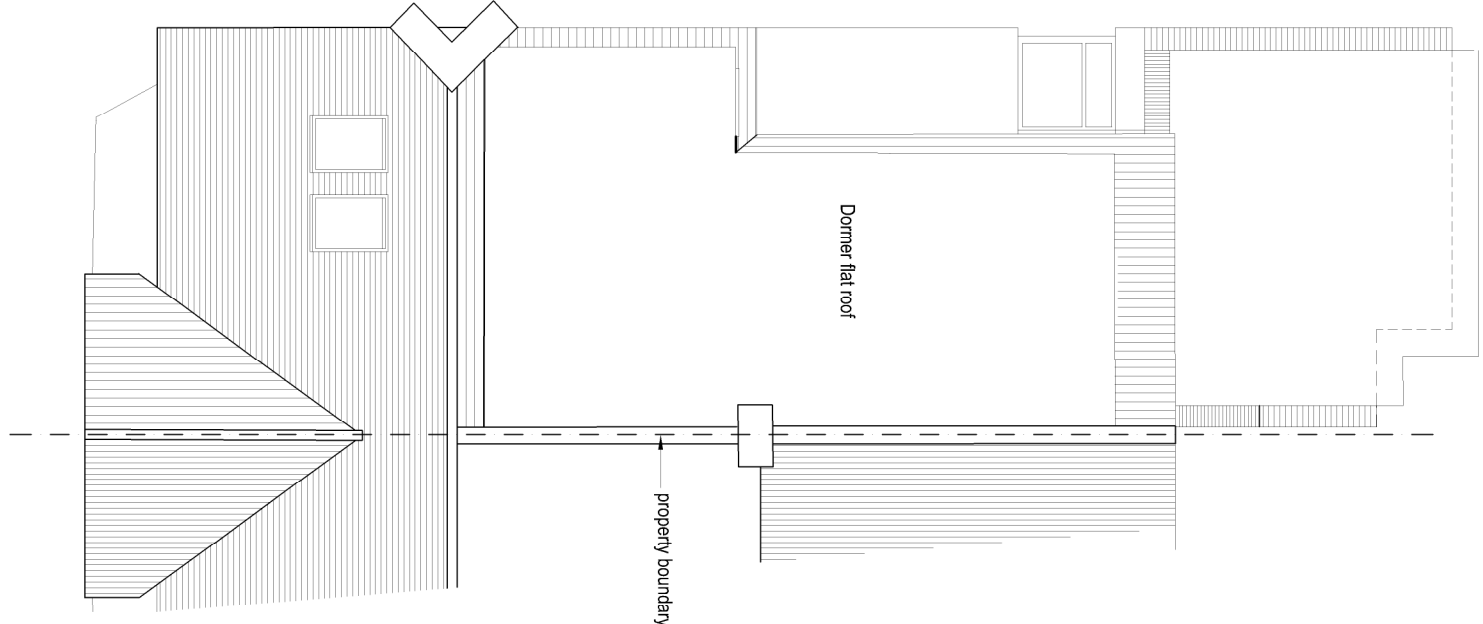

ROOF PLAN

5m

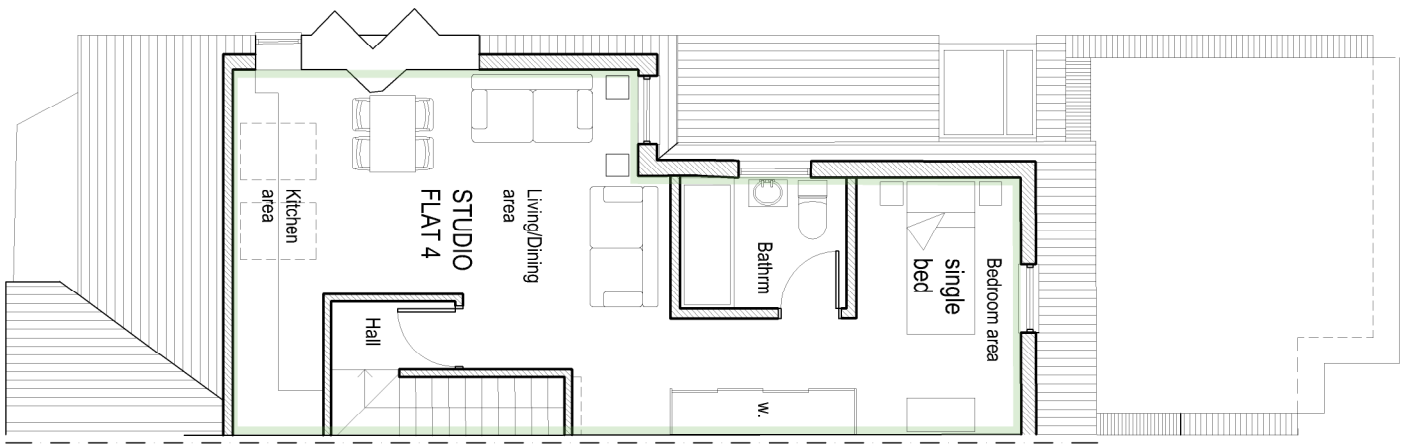


SECOND FLOOR PLAN

5m



FRONT ELEVATION (south east)

5m


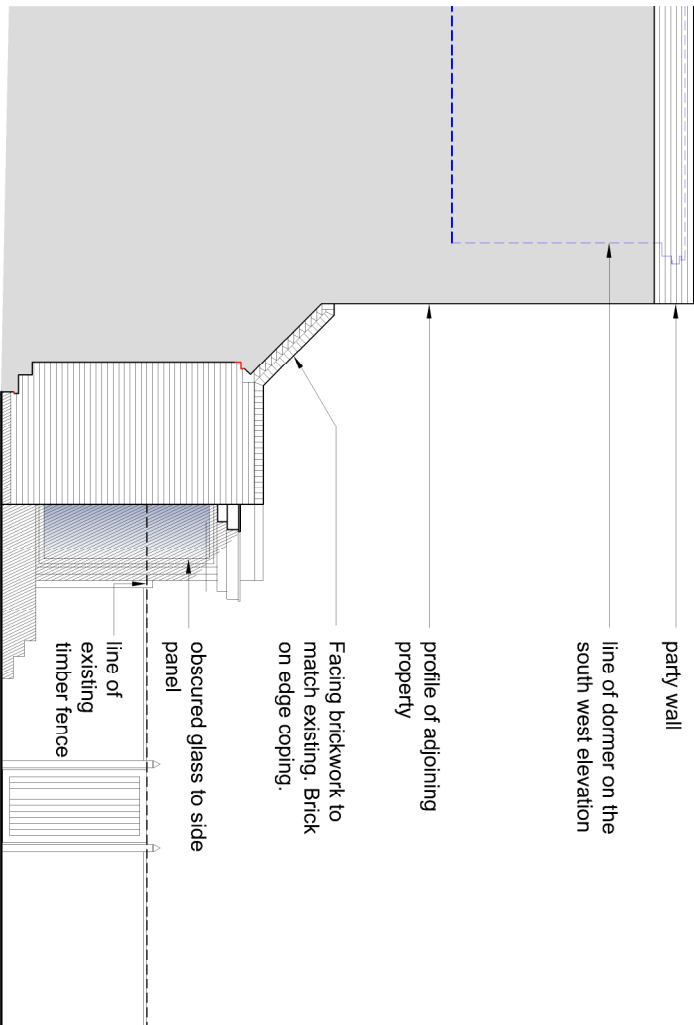


SIDE ELEVATION (north-east, facing adjoining owner's property)

5m

SIDE ELEVATION (south west)


5m

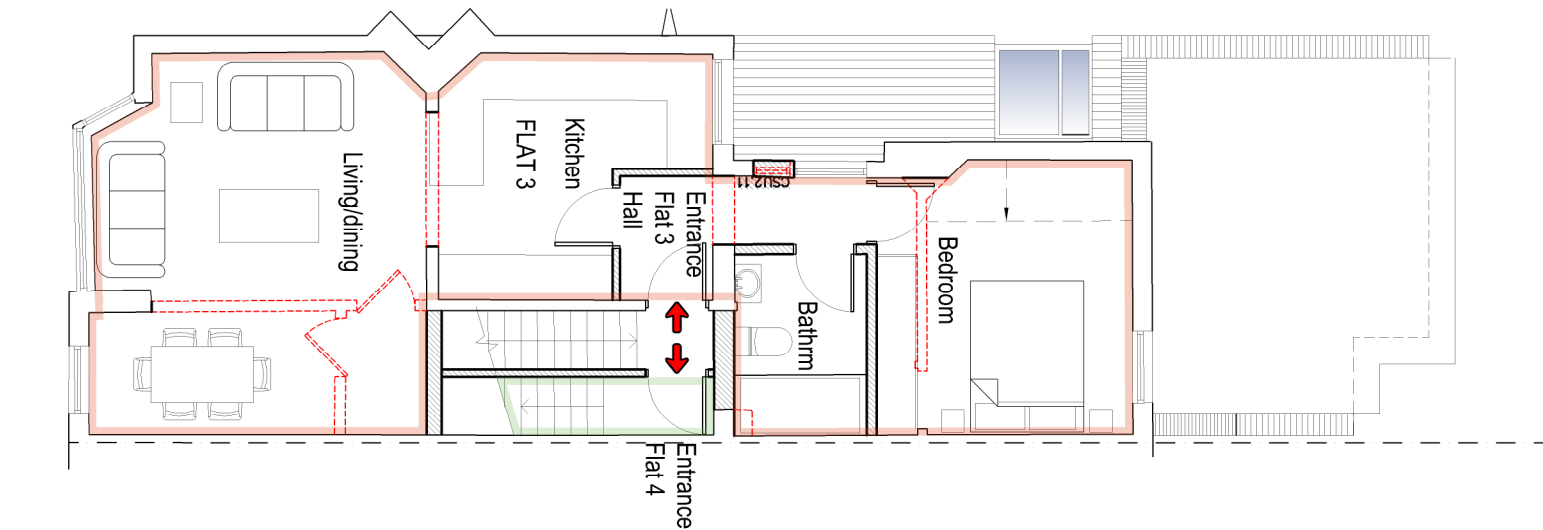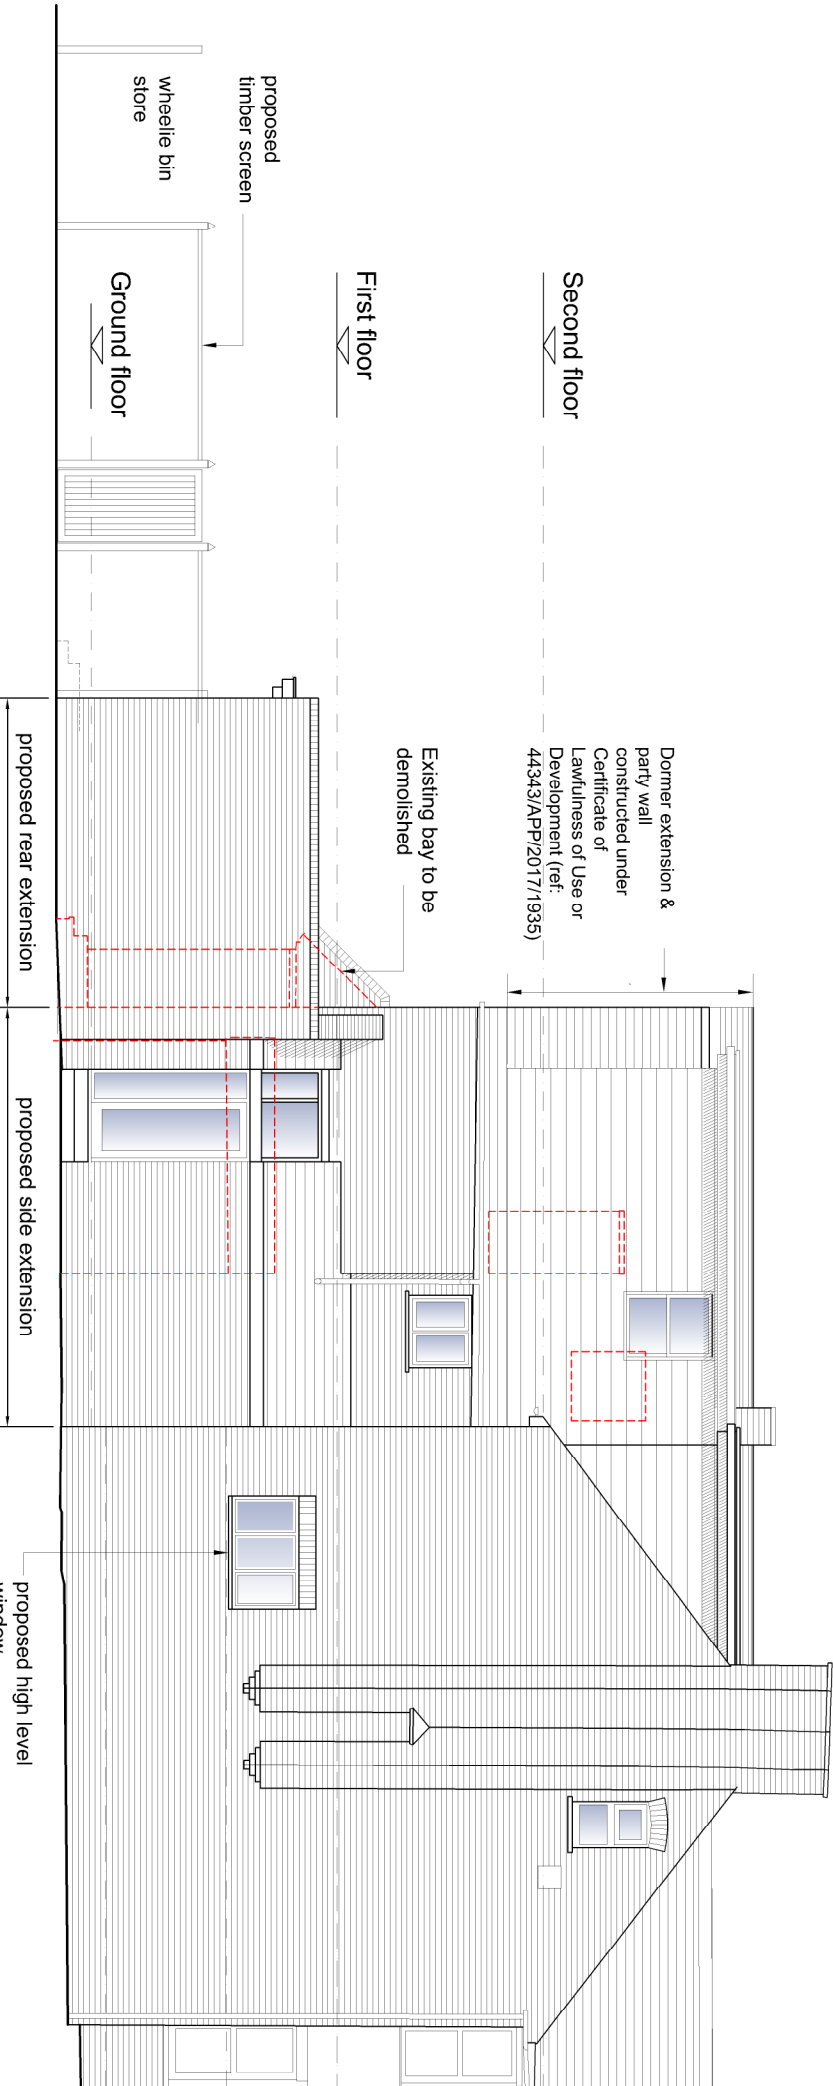

FIRST FLOOR PLAN

5m

KEY
--- walls to be removed
== new walls

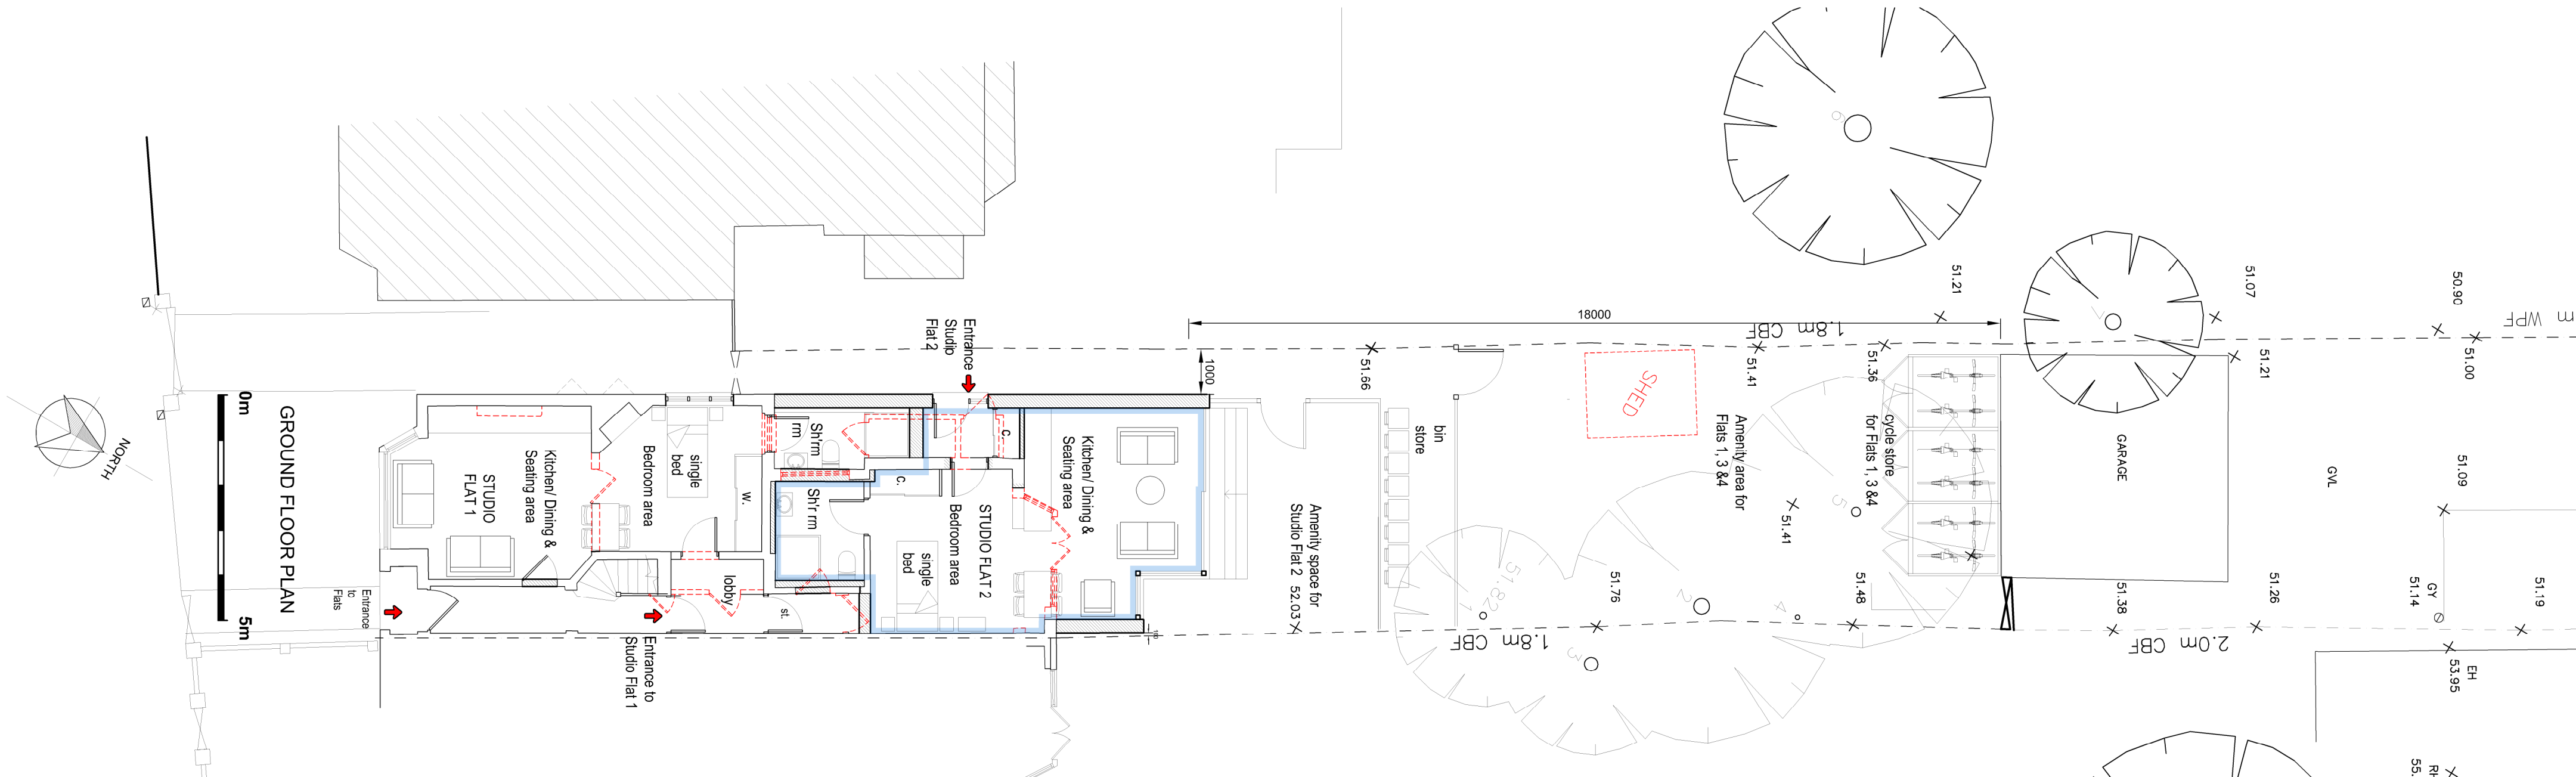

GROUND FLOOR PLAN

5m

