



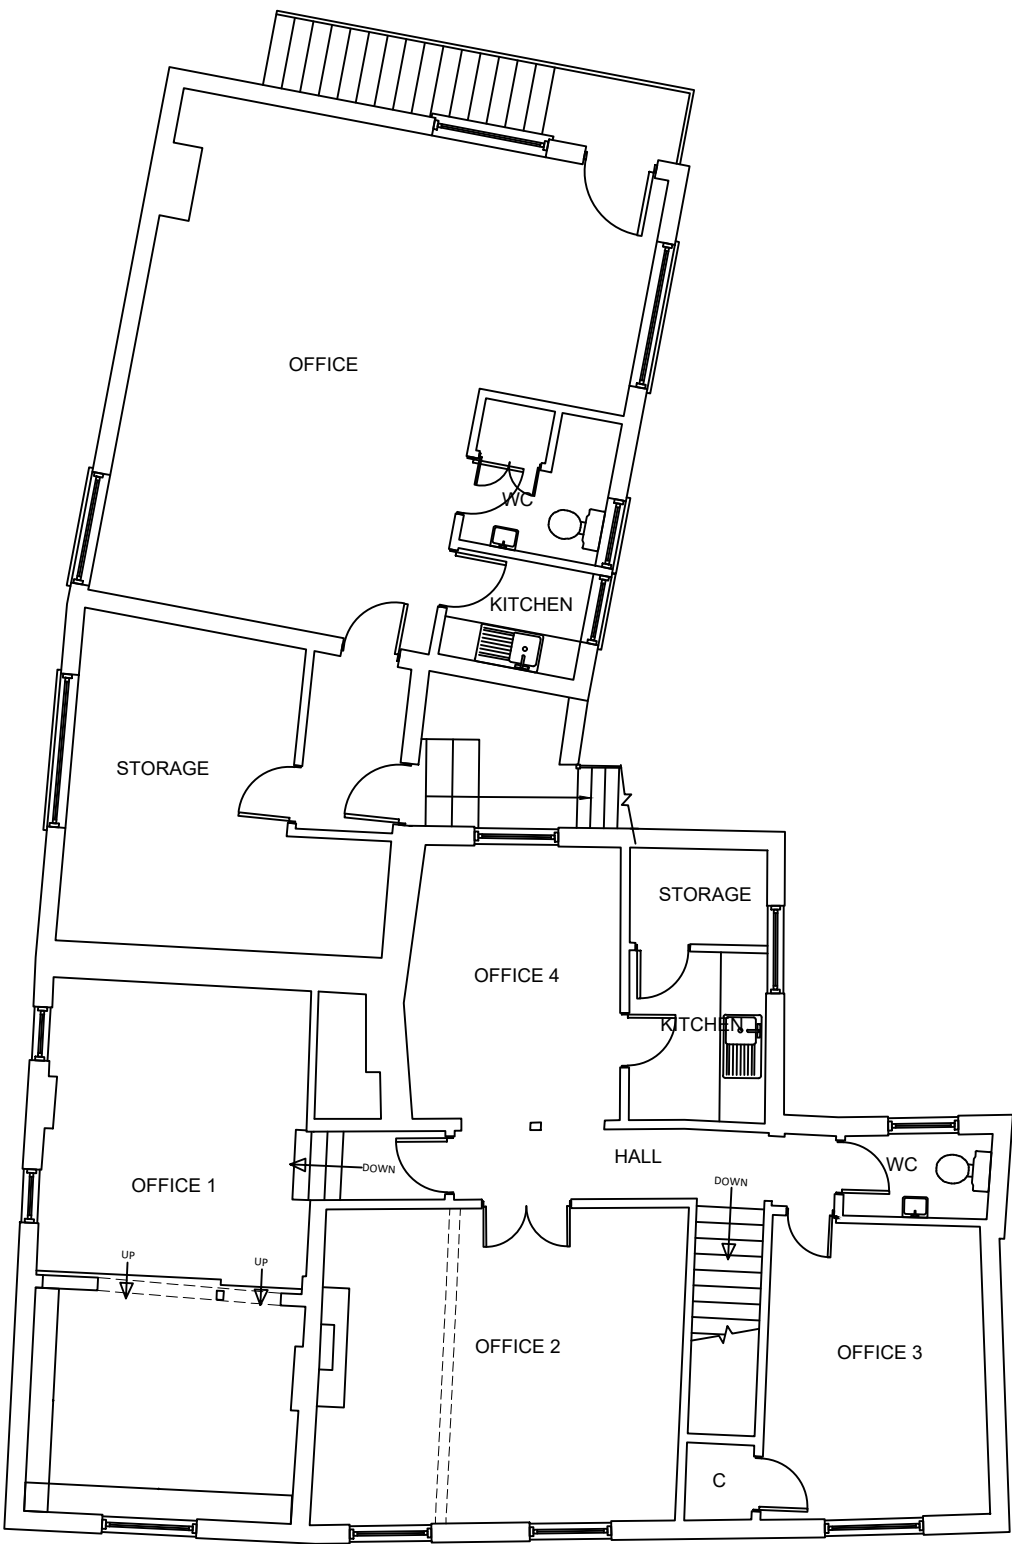

EXISTING FIRST FLOOR PLAN

 

Scale bar 1:100

Note ALL DIMENSIONS TO BE USED AS A GUIDE AND TO BE CHECKED AND VERIFIED ON SITE BEFORE CONSTRUCTION PHASE. DO NOT SCALE FROM THIS DRAWING. ANY AREAS INDICATED ON THIS DRAWING ARE FOR GUIDANCE ONLY AND NO RESPONSIBILITY IS TAKEN FOR THEIR ACCURACY.	Client	Job Title PROPOSED CONVERSION VACANT OFFICE SPACE INTO THREE RESIDENTIAL UNITS AT: 21 WINDSOR STREET, UXBRIDGE, UB8 1AB	Scale 1:100
	Drawing Title		Date NOVEMBER 2025
	EXISTING FIRST FLOOR PLAN		Drawing No. 21/WS/02a