




EXISTING FRONT ELEVATION

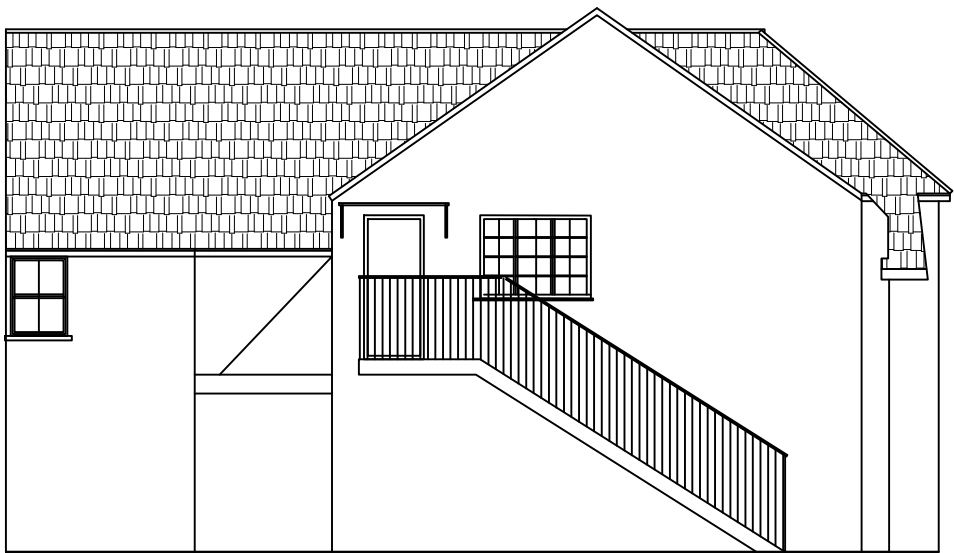

EXISTING REAR ELEVATION

0123 Scale bar 1:50 0123456 Scale bar 1:100	Note ALL DIMENSIONS TO BE CHECKED AND VERIFIED ON SITE BEFORE CONSTRUCTION PHASE. DO NOT SCALE FROM THIS DRAWING. ANY AREAS INDICATED ON THIS DRAWING ARE FOR GUIDANCE ONLY AND NO RESPONSIBILITY IS TAKEN FOR THEIR ACCURACY.	Client	Job Title PROPOSED CONVERSION VACANT OFFICE SPACE INTO THREE RESIDENTIAL UNITS AT: 21 WINDSOR STREET, UXBRIDGE, UB8 1AB	Scale 1:100
		Drawing Title		Date JUNE 2025
		EXISTING ELEVATIONS		Drawing No. 21/WS/05