
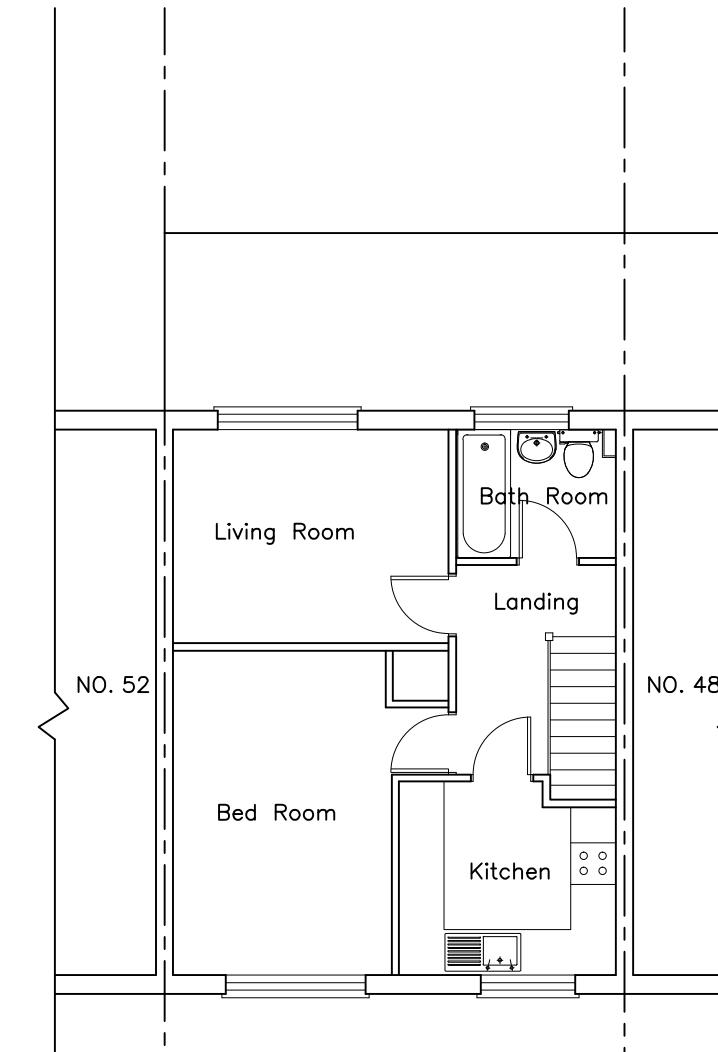


BATTERY OF GARAGES

Shared Access

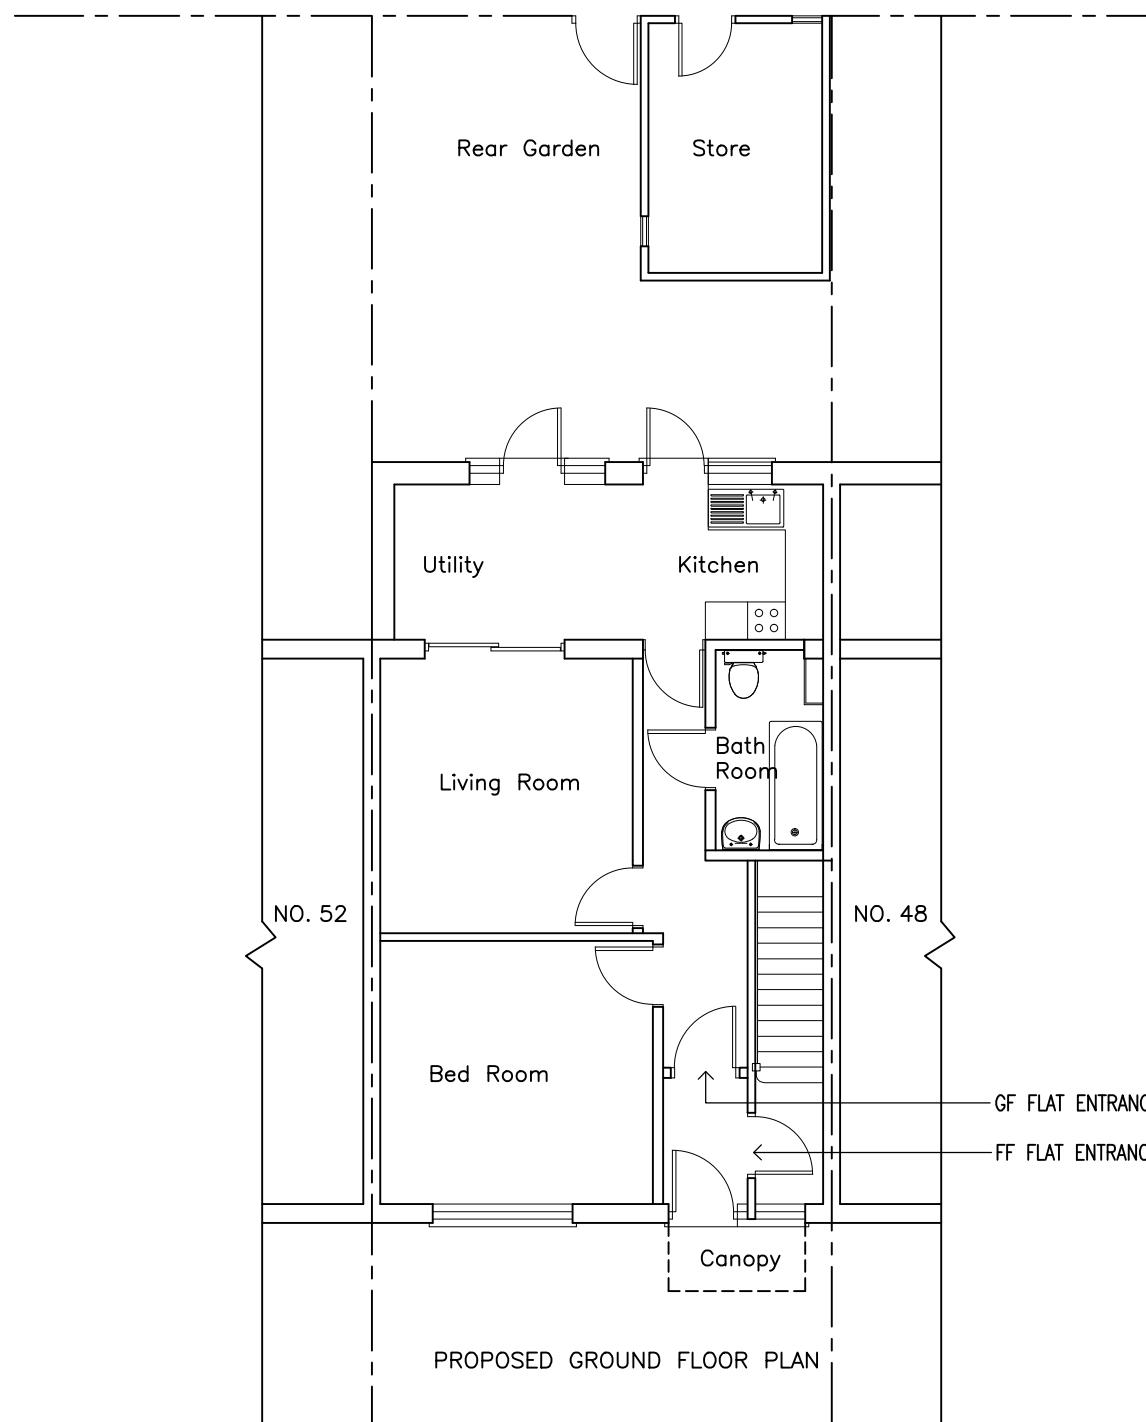

CONTINUED USE OF AS TWO SELF CONTAINED RESIDENTIAL FLATS AND INTERNAL ALTERATIONS

AT

50 NORWOOD GARDENS, HAYES UB4 9LU

APPLICANT: GIBSON PASMA

SCALE: 1:100

PAPER: A3

DATE: OCTOBER, 2022

DWG: 50NG/HIL/LDCE

TITLE: PROPOSED GROUND AND FIRST FLOOR PLANS

0 1 2 3 4 5 6 7 8 9 10
SCALE BAR 1:100