



Note: This Drawing is for planning purpose and should not be used for construction.
All dimensions should be confirmed on site and any deviation should be reported back to designer.

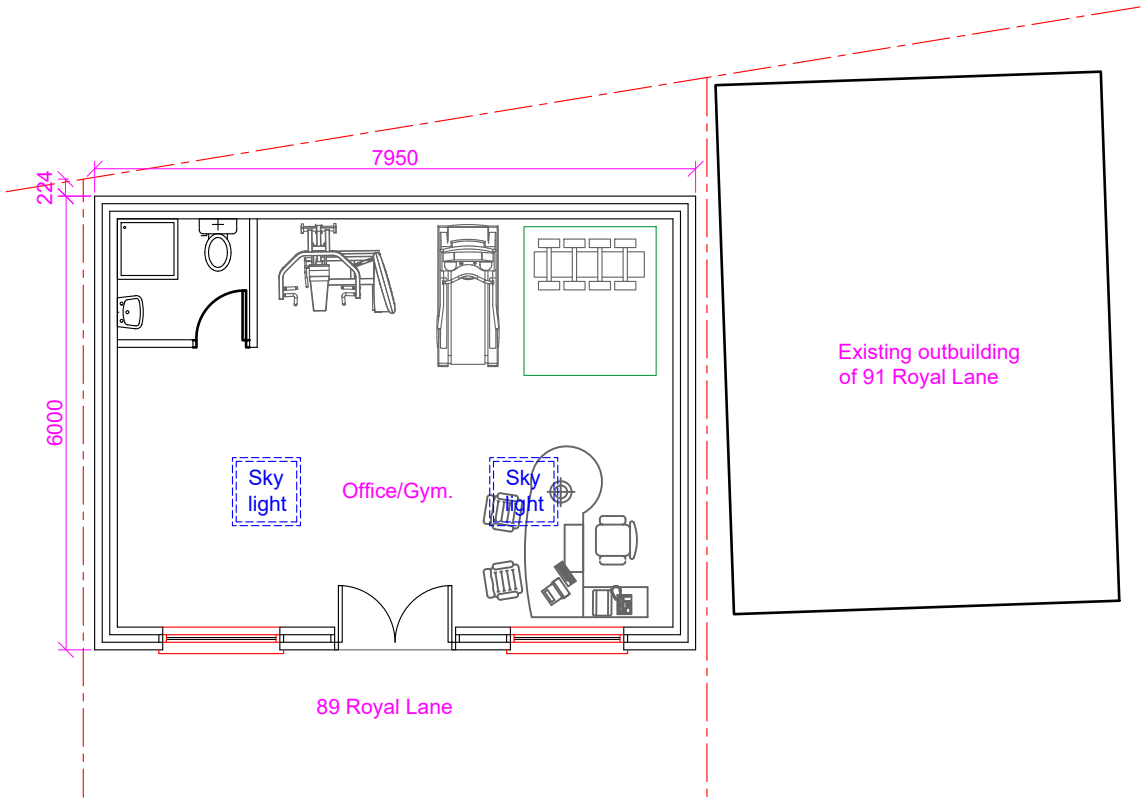


Proposed Floor Layout

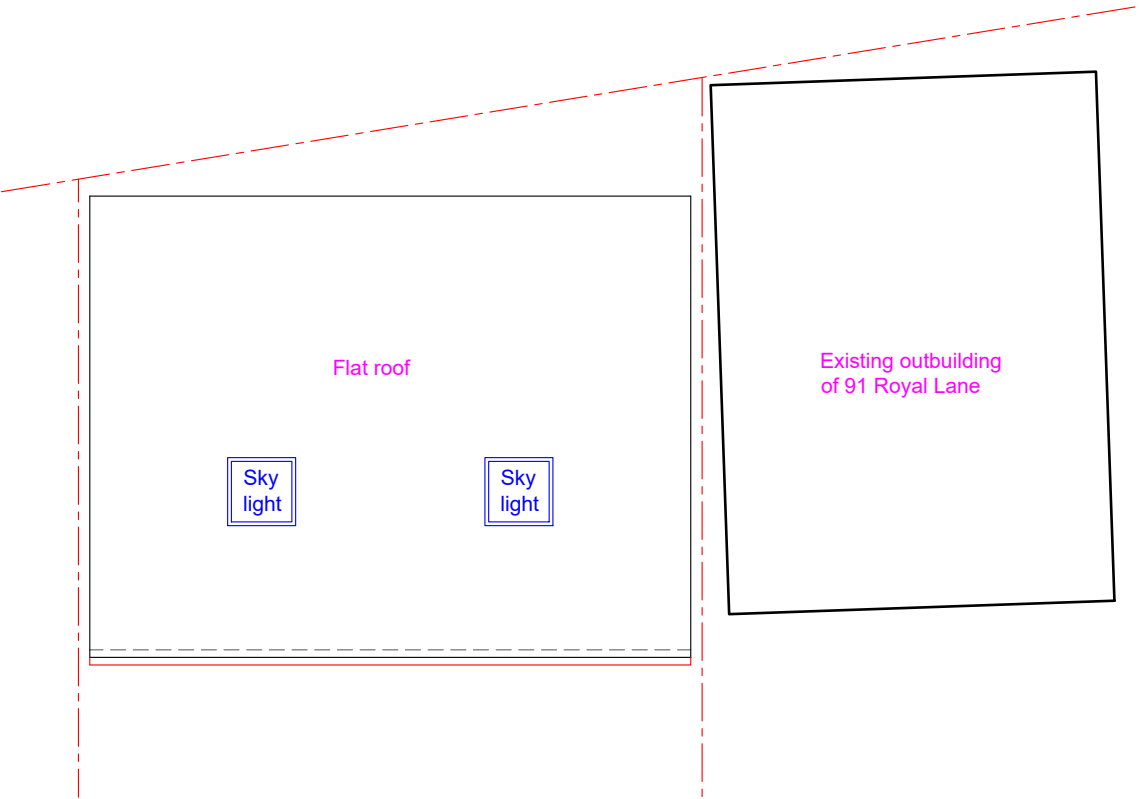


Proposed Roof Layout


R Render

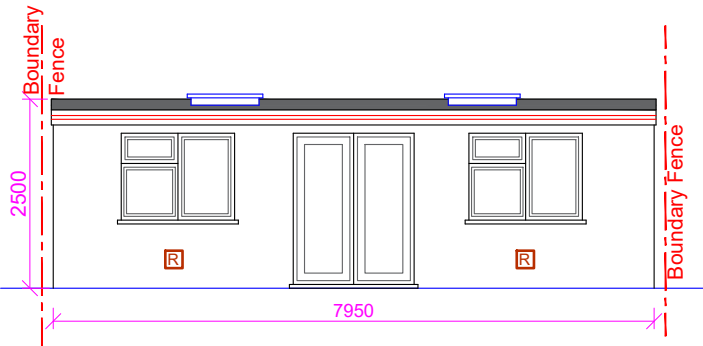


Existing Front Elevation

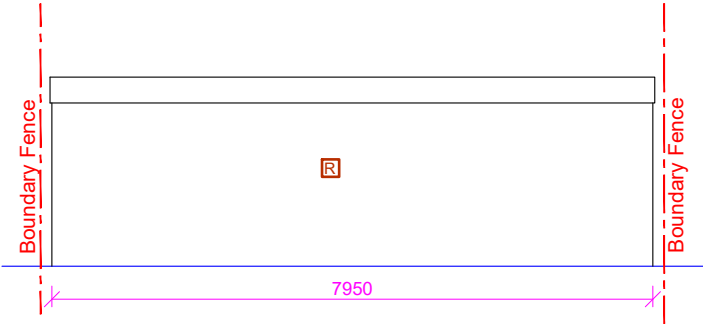

Existing Rear Elevation

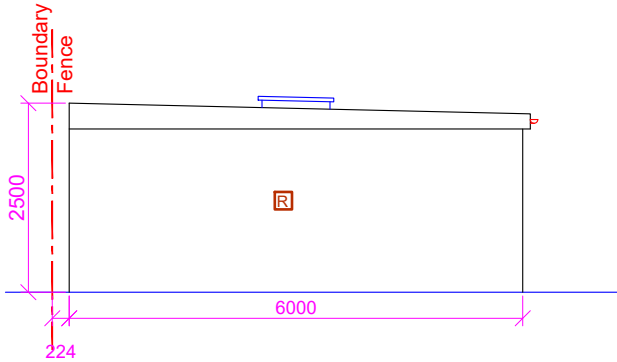

Existing Side Elevation (LHS)

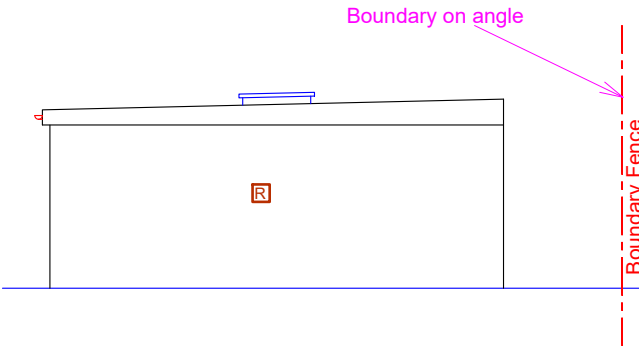

Existing Side Elevation (RHS)

Proposed Development:
Outbuilding

Site Address:
89 Royal Lane
Uxbridge
UB8 3QT


Revisions:

Rev	Date	Description
A	31/07/2025	

Drawing Description:
Proposed Ground floor & Roof Layouts
and Elevations

Drawing No:
ART/2025/RE89RL/PLPE

Scale: 1:100
Paper Size: A3
Sheet No: 1 of 2

 

ART CONSULTANTS (UK) LTD
113 LONG LANE
STANWELL
TW19 7AL
M:07960071377
E: ARTCONSULTANTSUK@GMAIL.COM