

Note: This Drawing is for planning purpose and should not be used for construction.  
All dimensions should be confirmed on site and any deviation should be reported back to designer.

BW


Brick Work

PD


Pebble Dash

PR

Painted Render

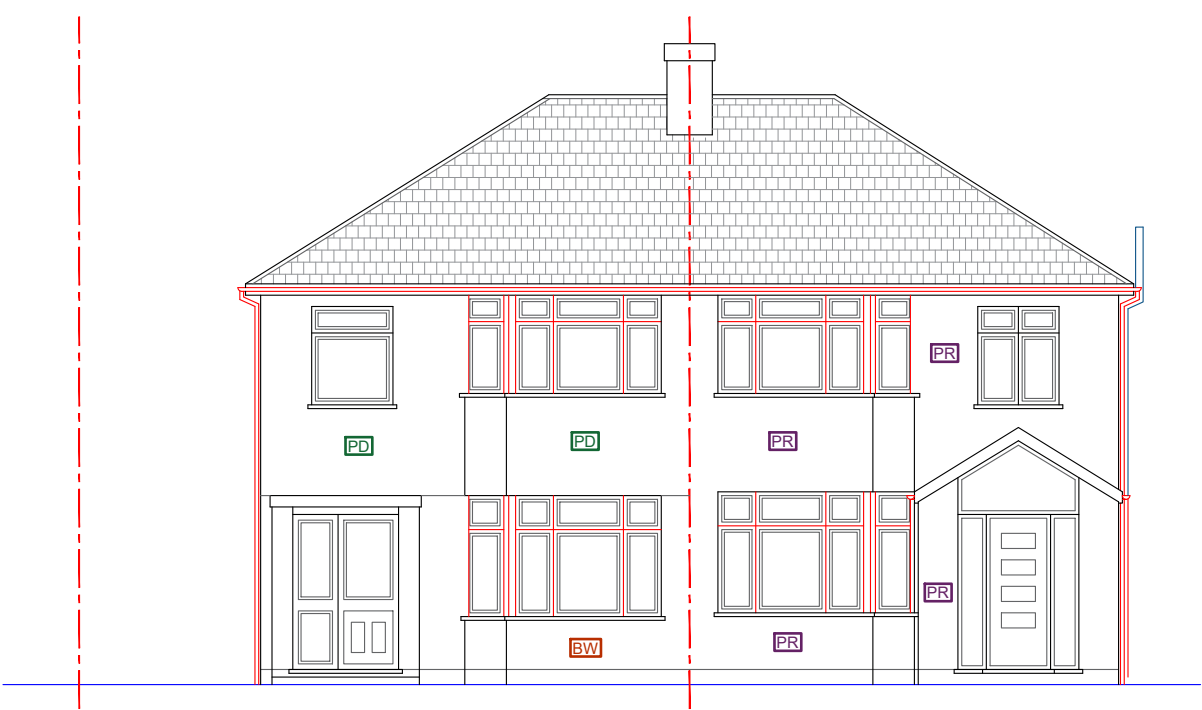


Existing Front Elevation

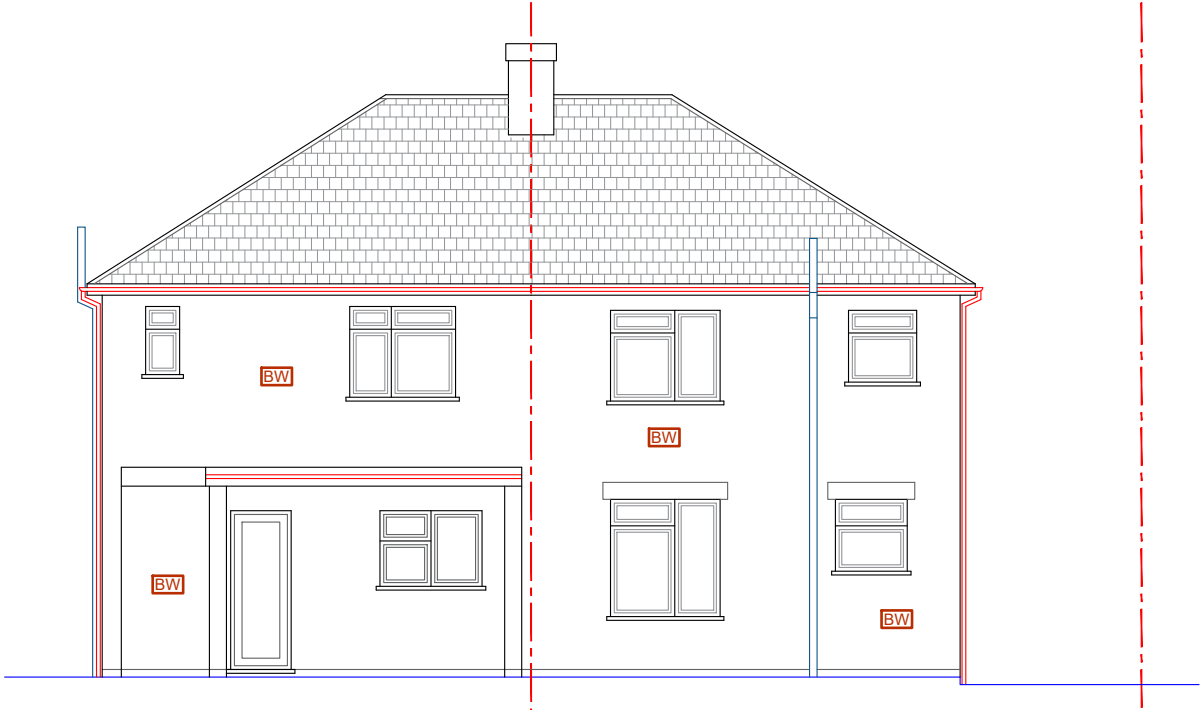

Existing Rear Elevation



Proposed Front Elevation

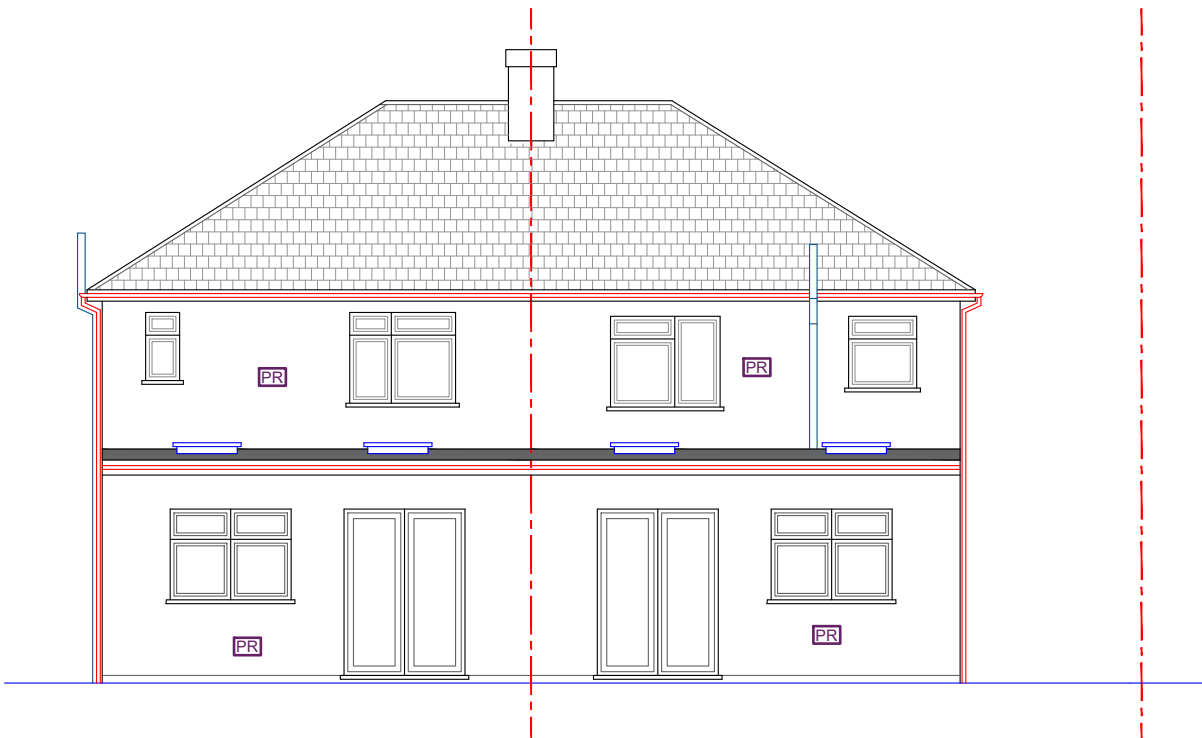

Proposed Rear Elevation

**Proposed Development:**  
Joint Single Storey Rear  
extensions

**Site Address:**  
89 & 91 Royal Lane  
Uxbridge  
UB8 3QT


Revisions:

| Rev | Date       | Description |
|-----|------------|-------------|
| A   | 20/04/2026 |             |
|     |            |             |
|     |            |             |
|     |            |             |

**Drawing Description:**  
Existing & Proposed Front and  
Rear Elevations

**Drawing No:**  
ART/2025/RE89&91RL/EEPE01

Scale: 1:100  
Paper Size: A3  
Sheet No: 3 of 7

 

ART CONSULTANTS (UK) LTD  
113 LONG LANE  
STANWELL  
TW19 7AL  
M:07960071377  
E: ARTCONSULTANTSUK@GMAIL.COM