




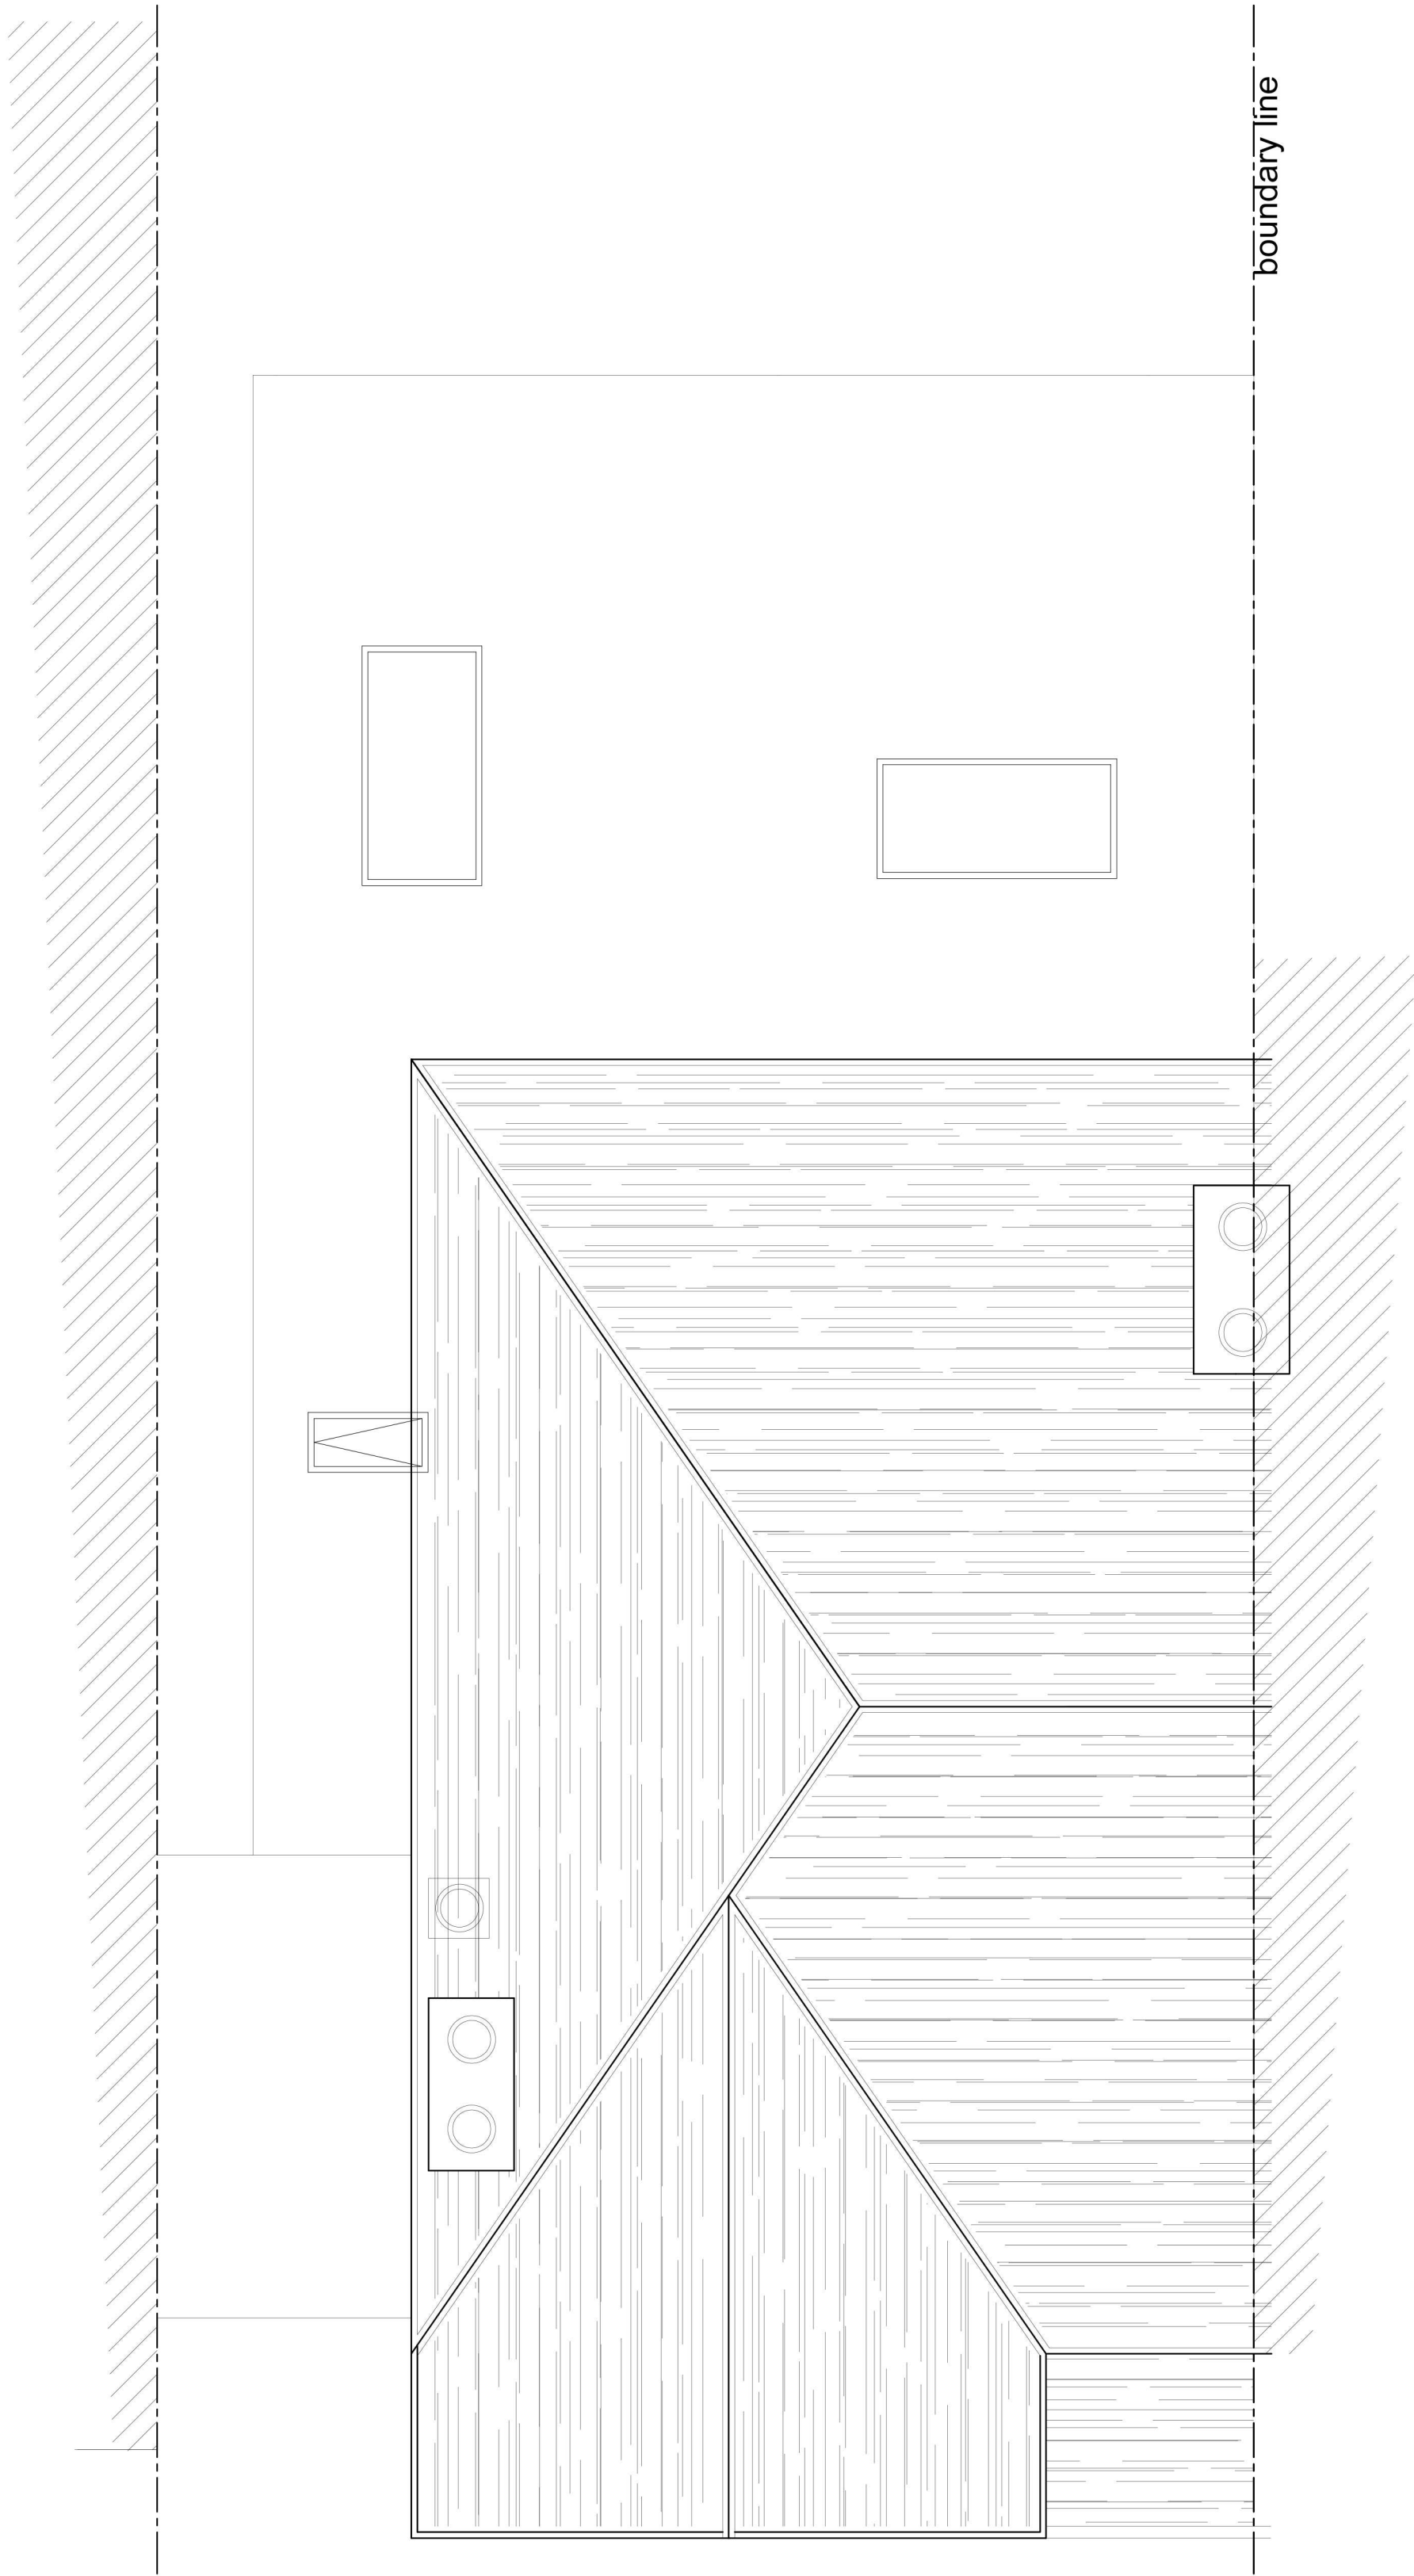

Proposed roof plan

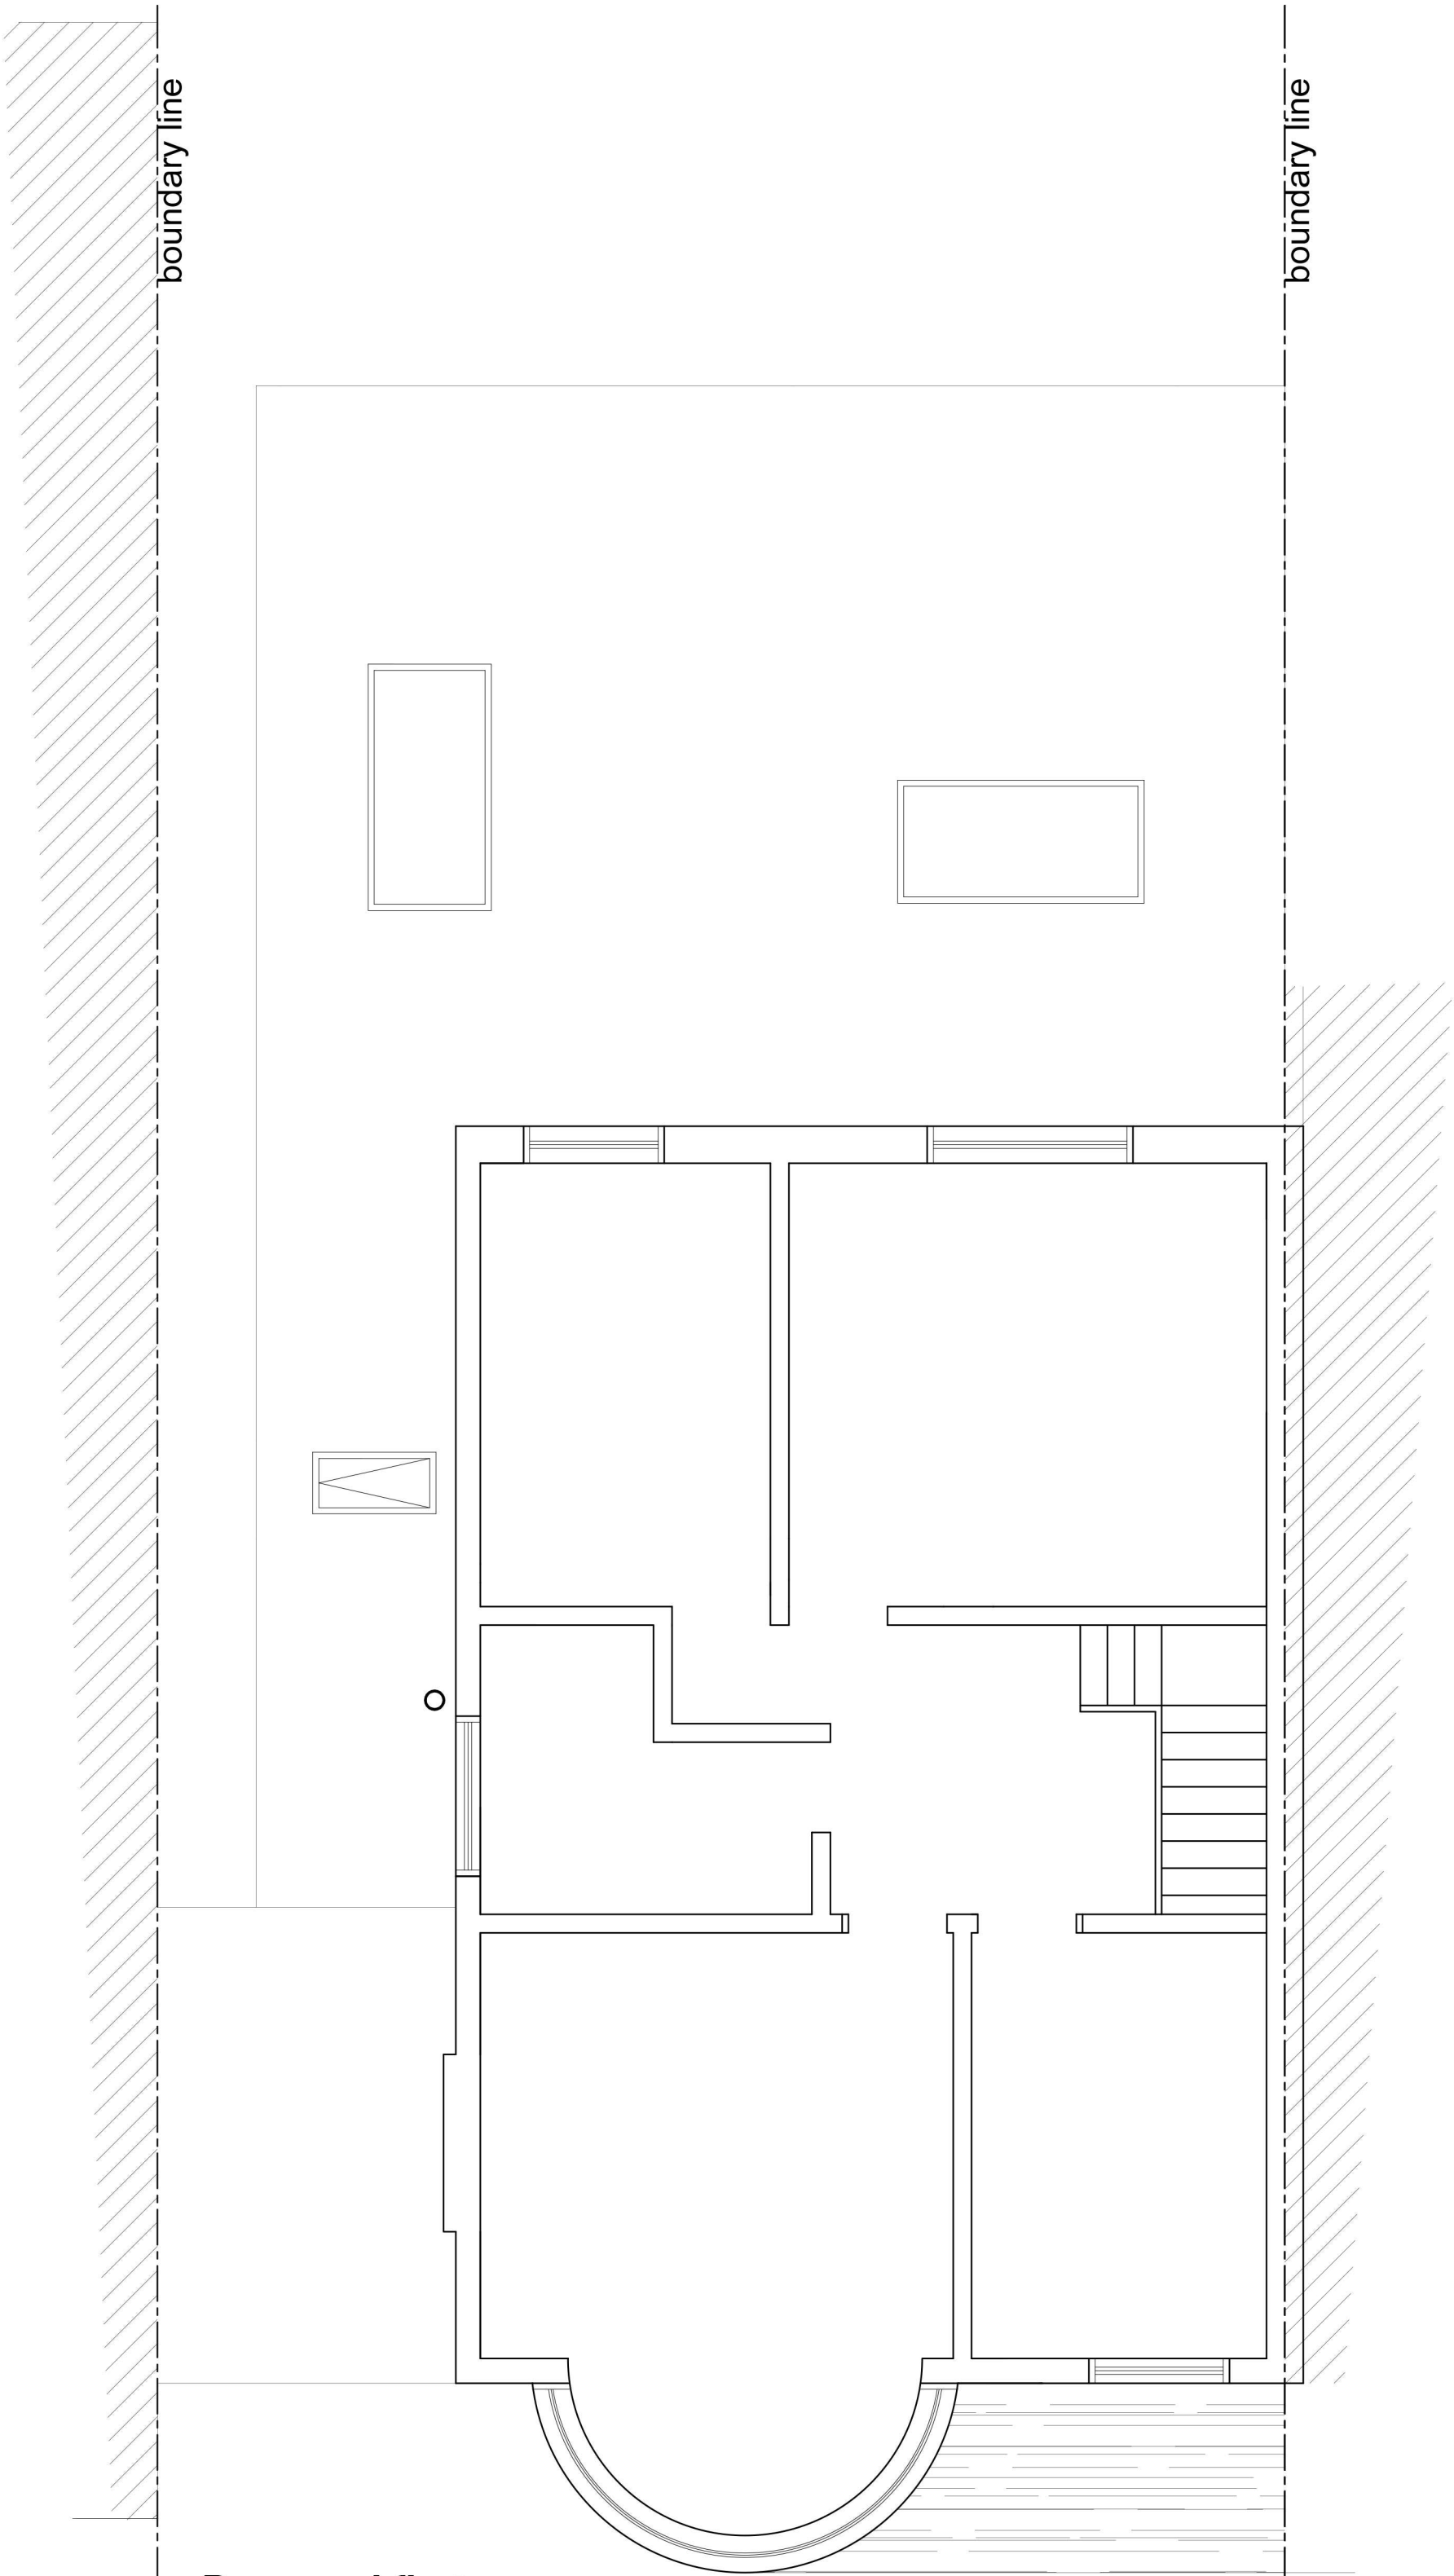

Proposed first floor Plan

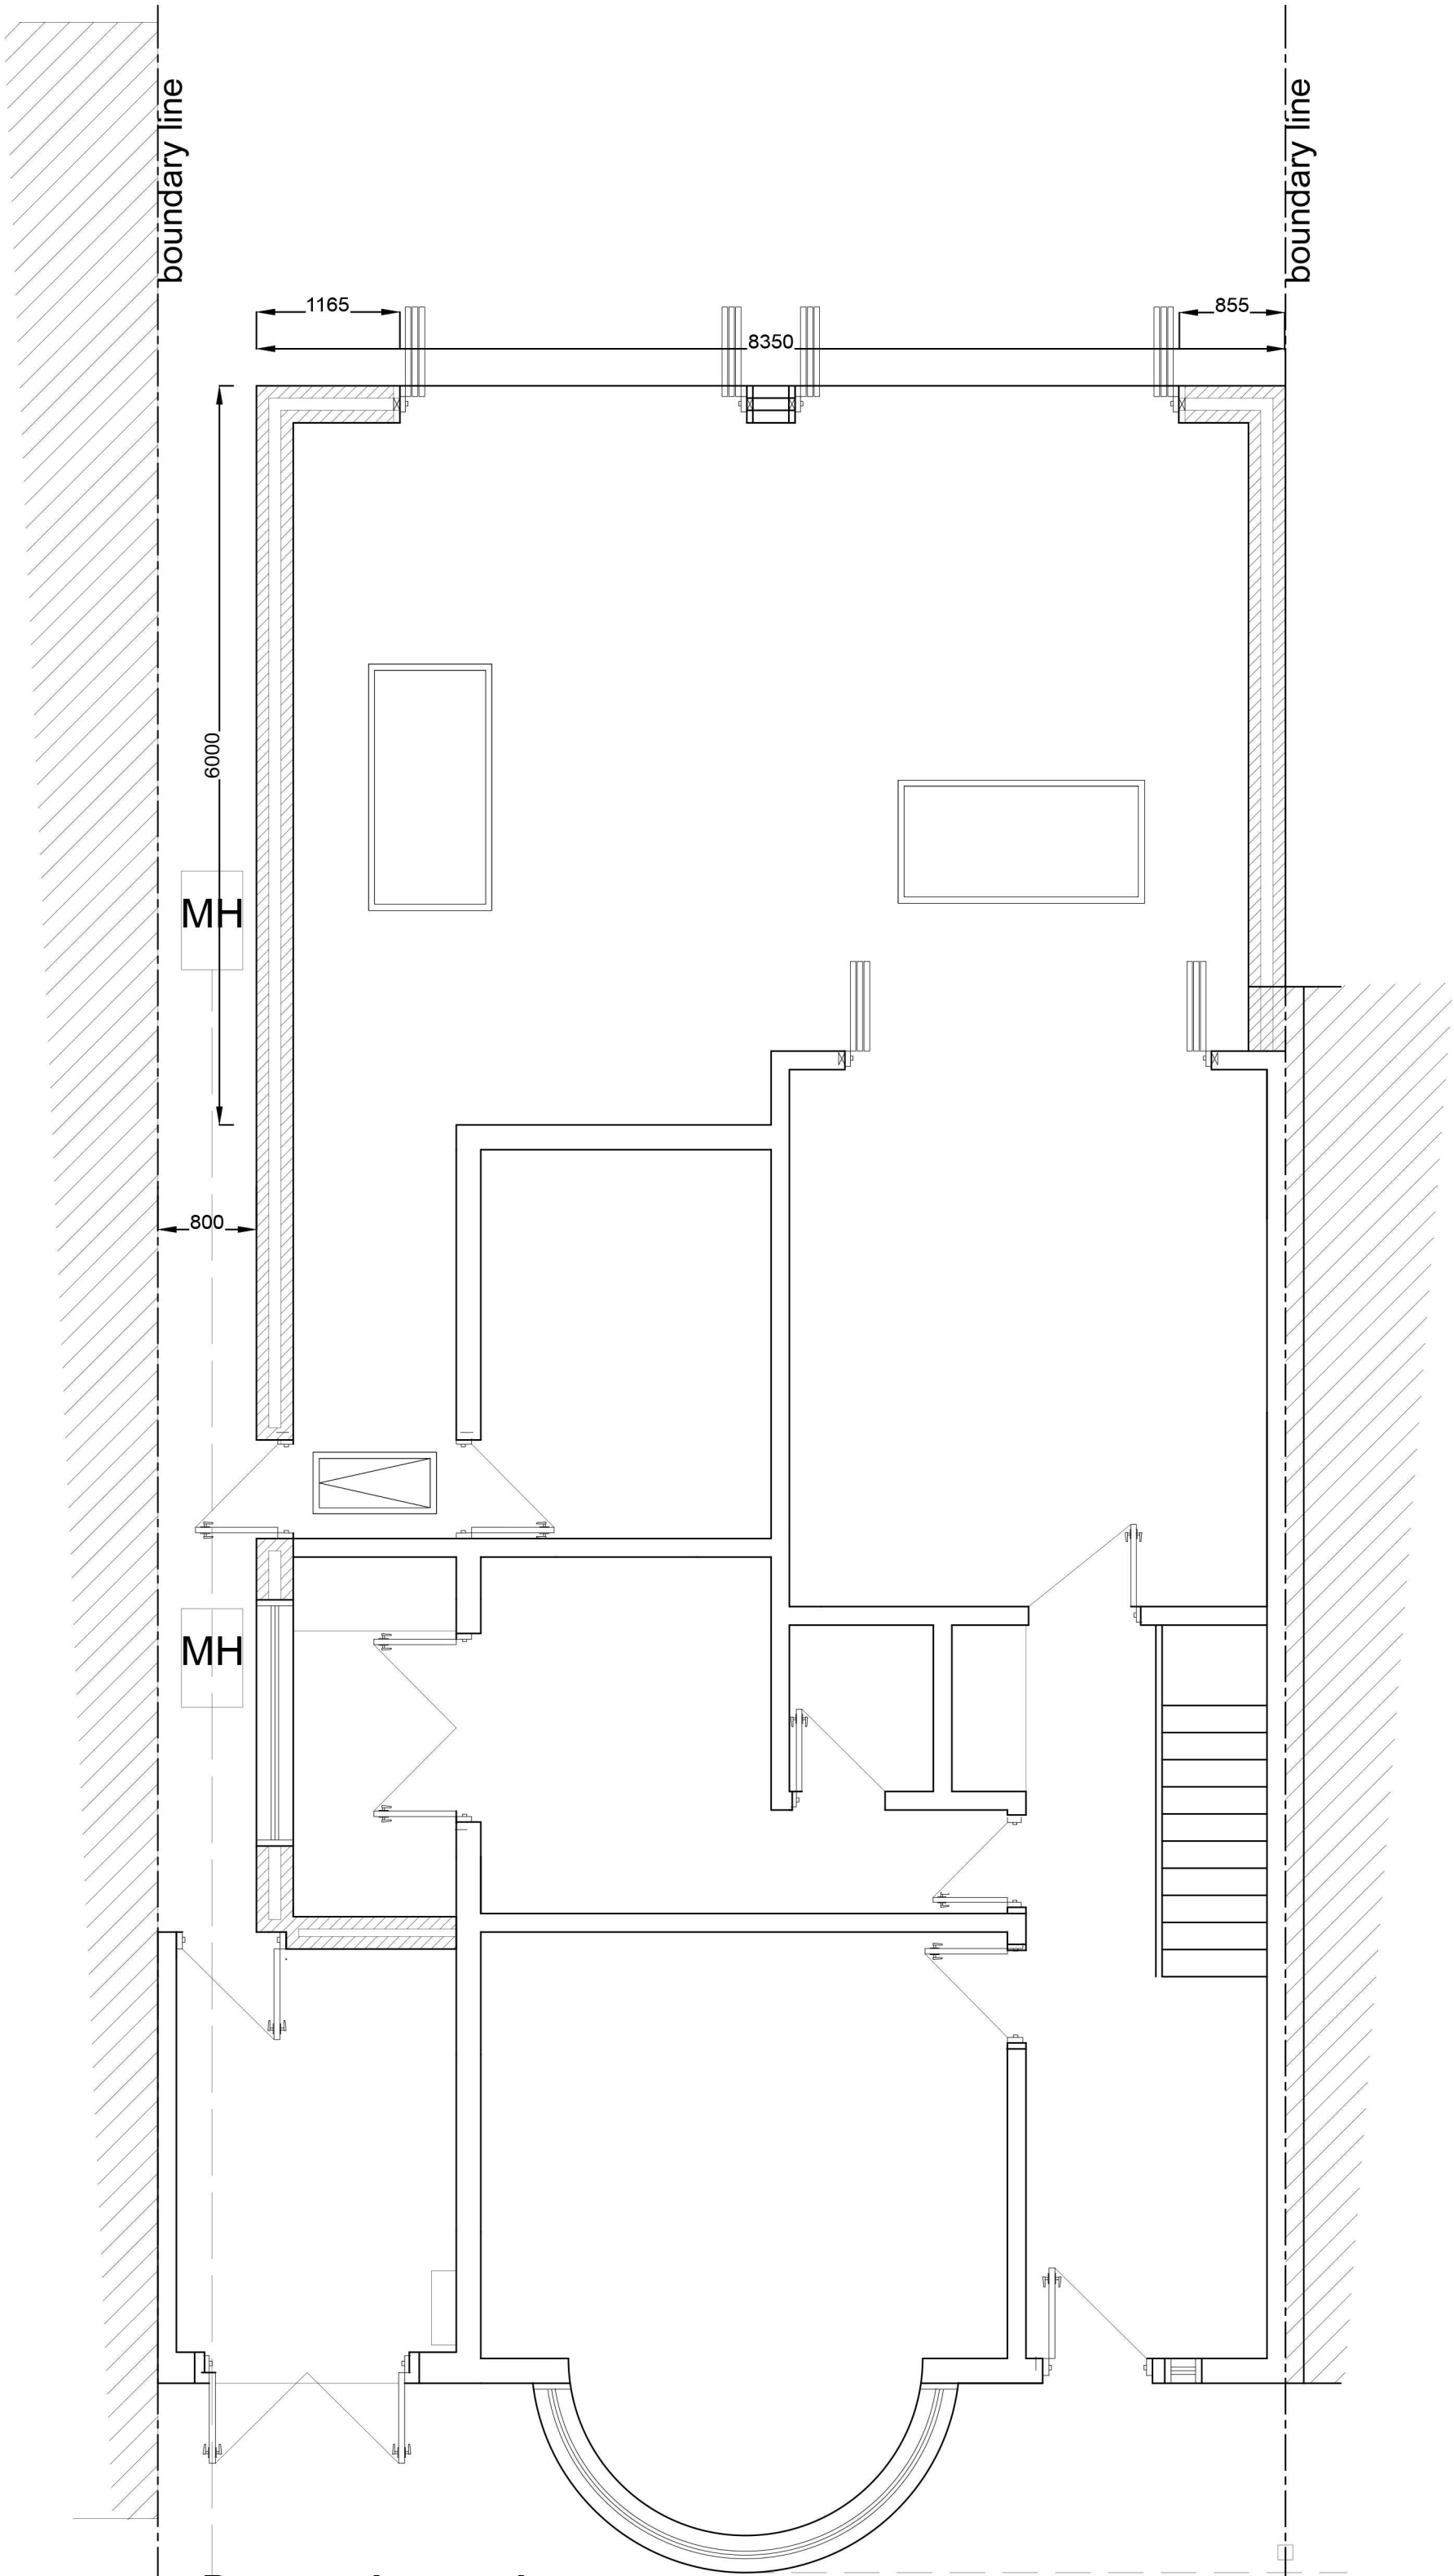

Proposed ground floor Plan

Drawing: Proposed Plans		Unit7 group	
Title: rear and side extension		Tel: 07487893438	
Client:Mr Kam Address: 60 Abottsbury Gardens		Email: ashraf.azmi@hotmail.com	
		Scale@A3: 1:100,	Drawing Number: 05
Note: All dimensions to be checked on site		Drawing Date 05 - 05 - 2025	Revision Date Revision