




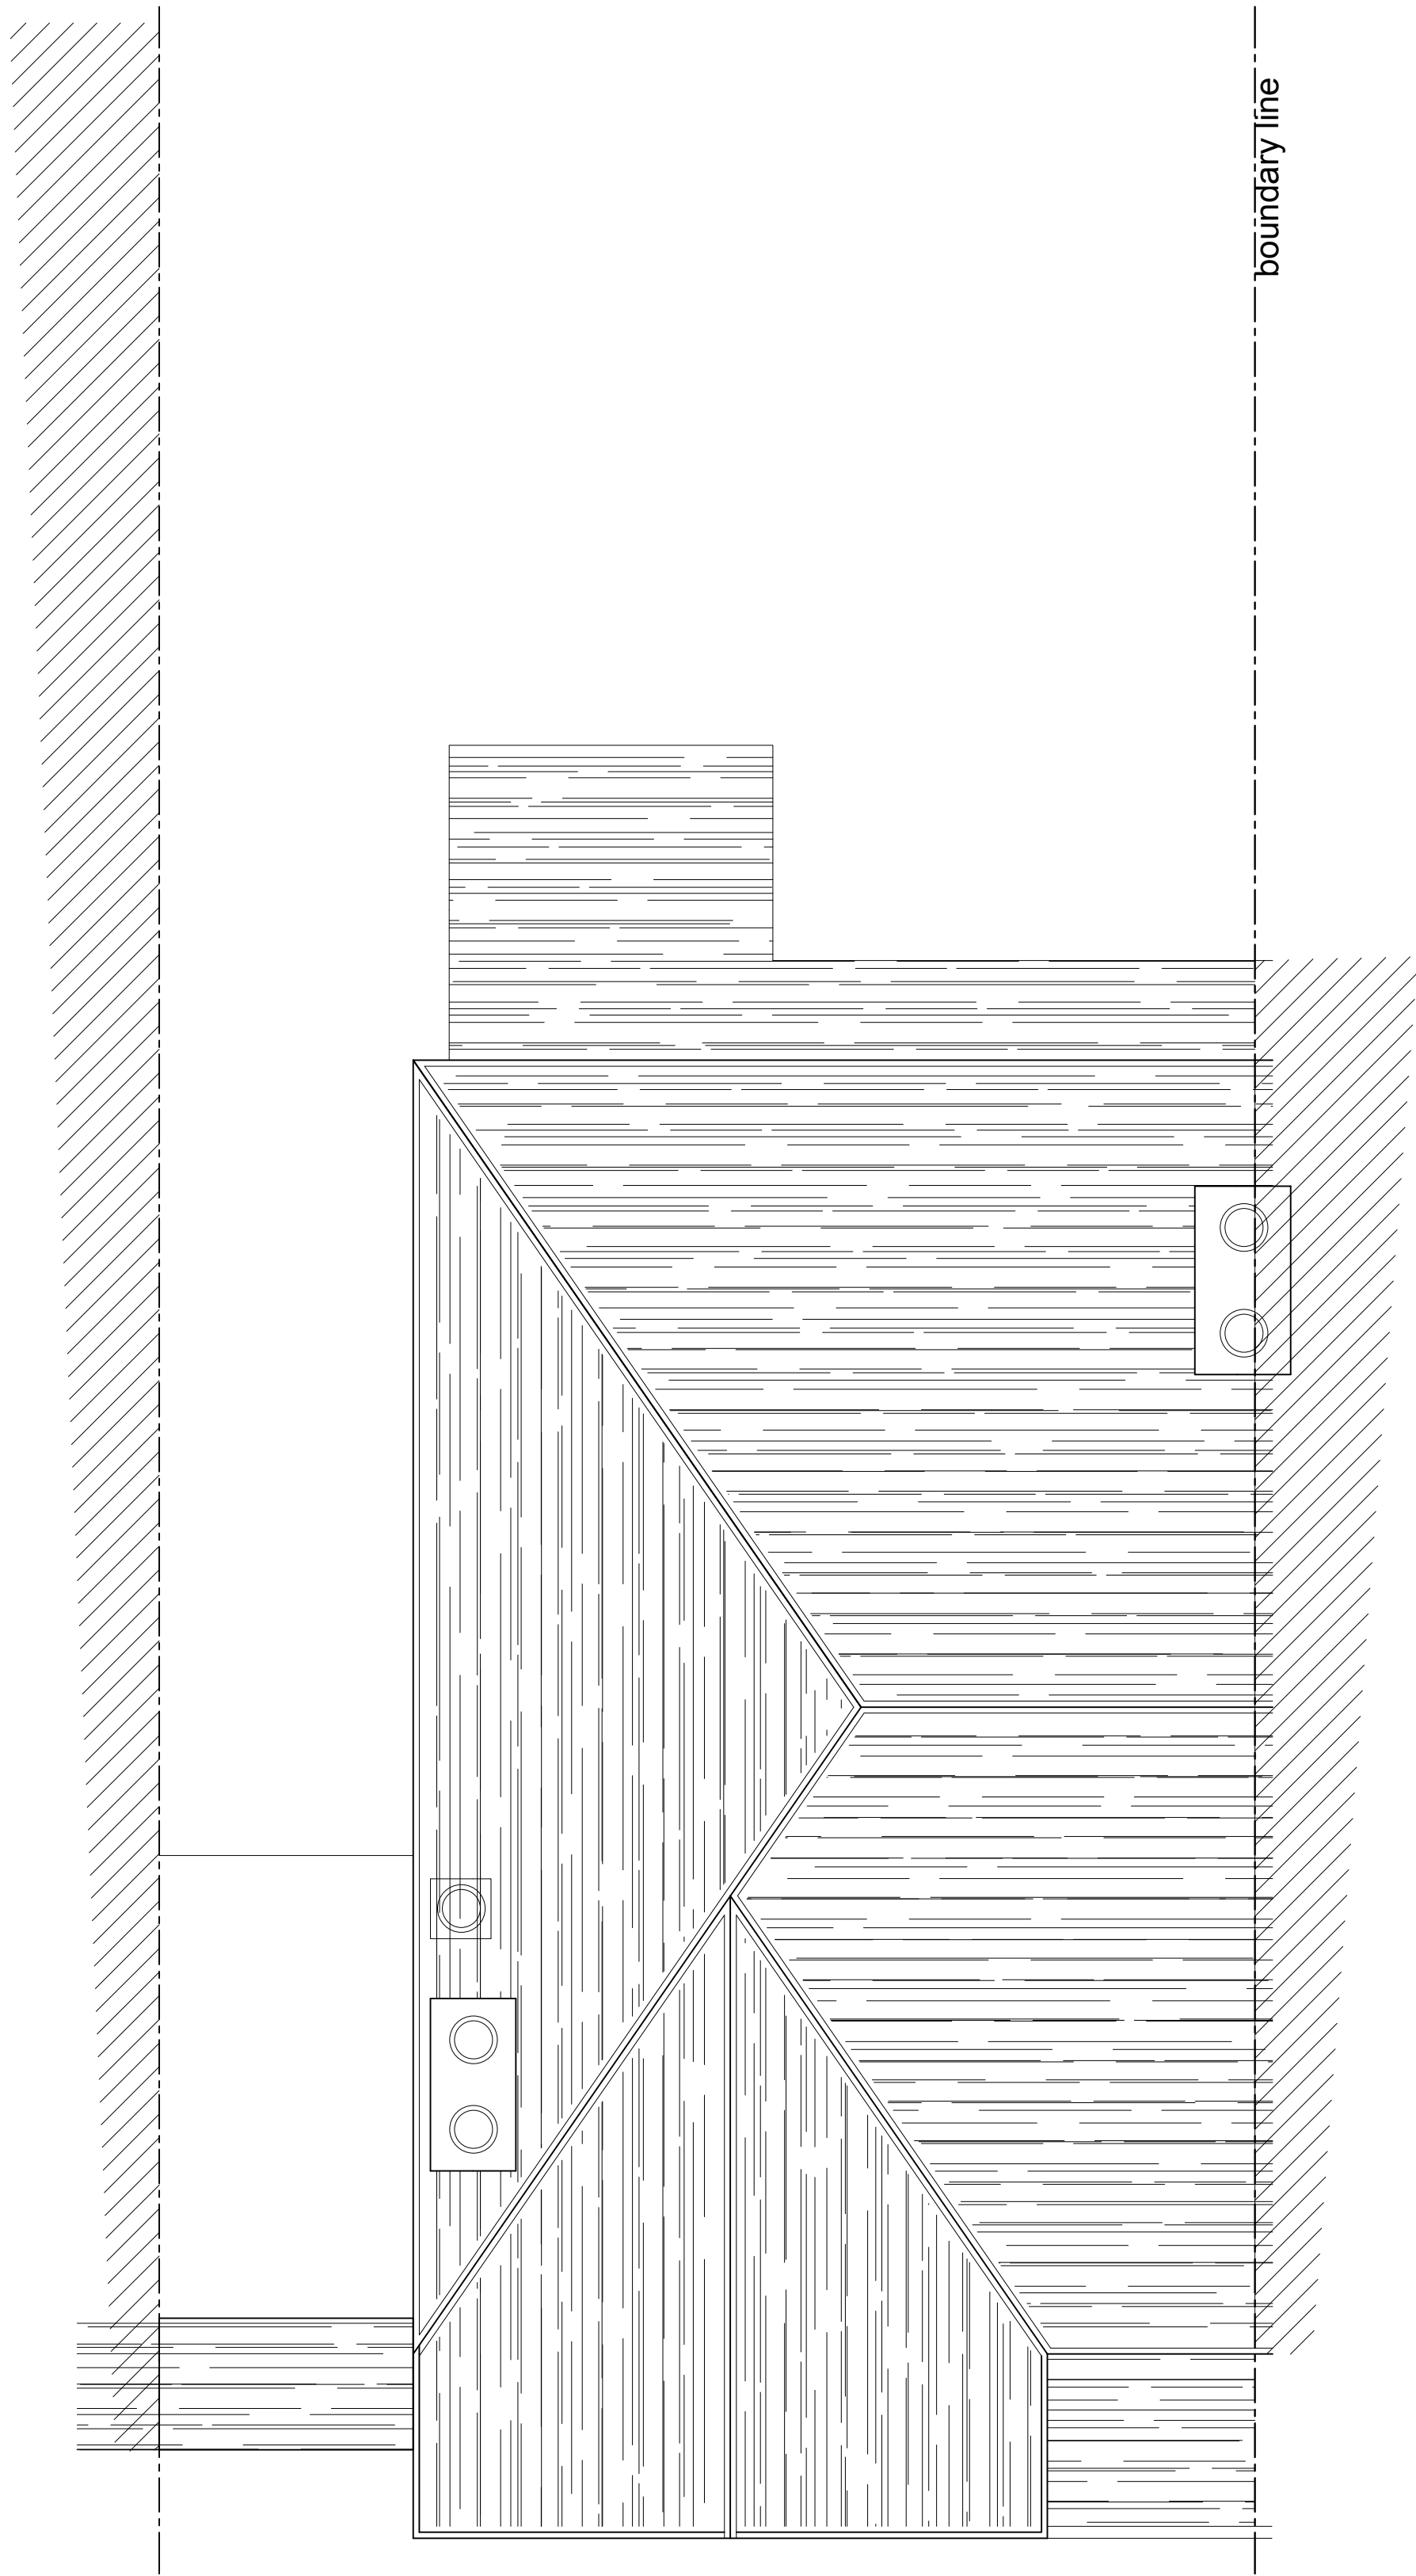

Existing roof plan

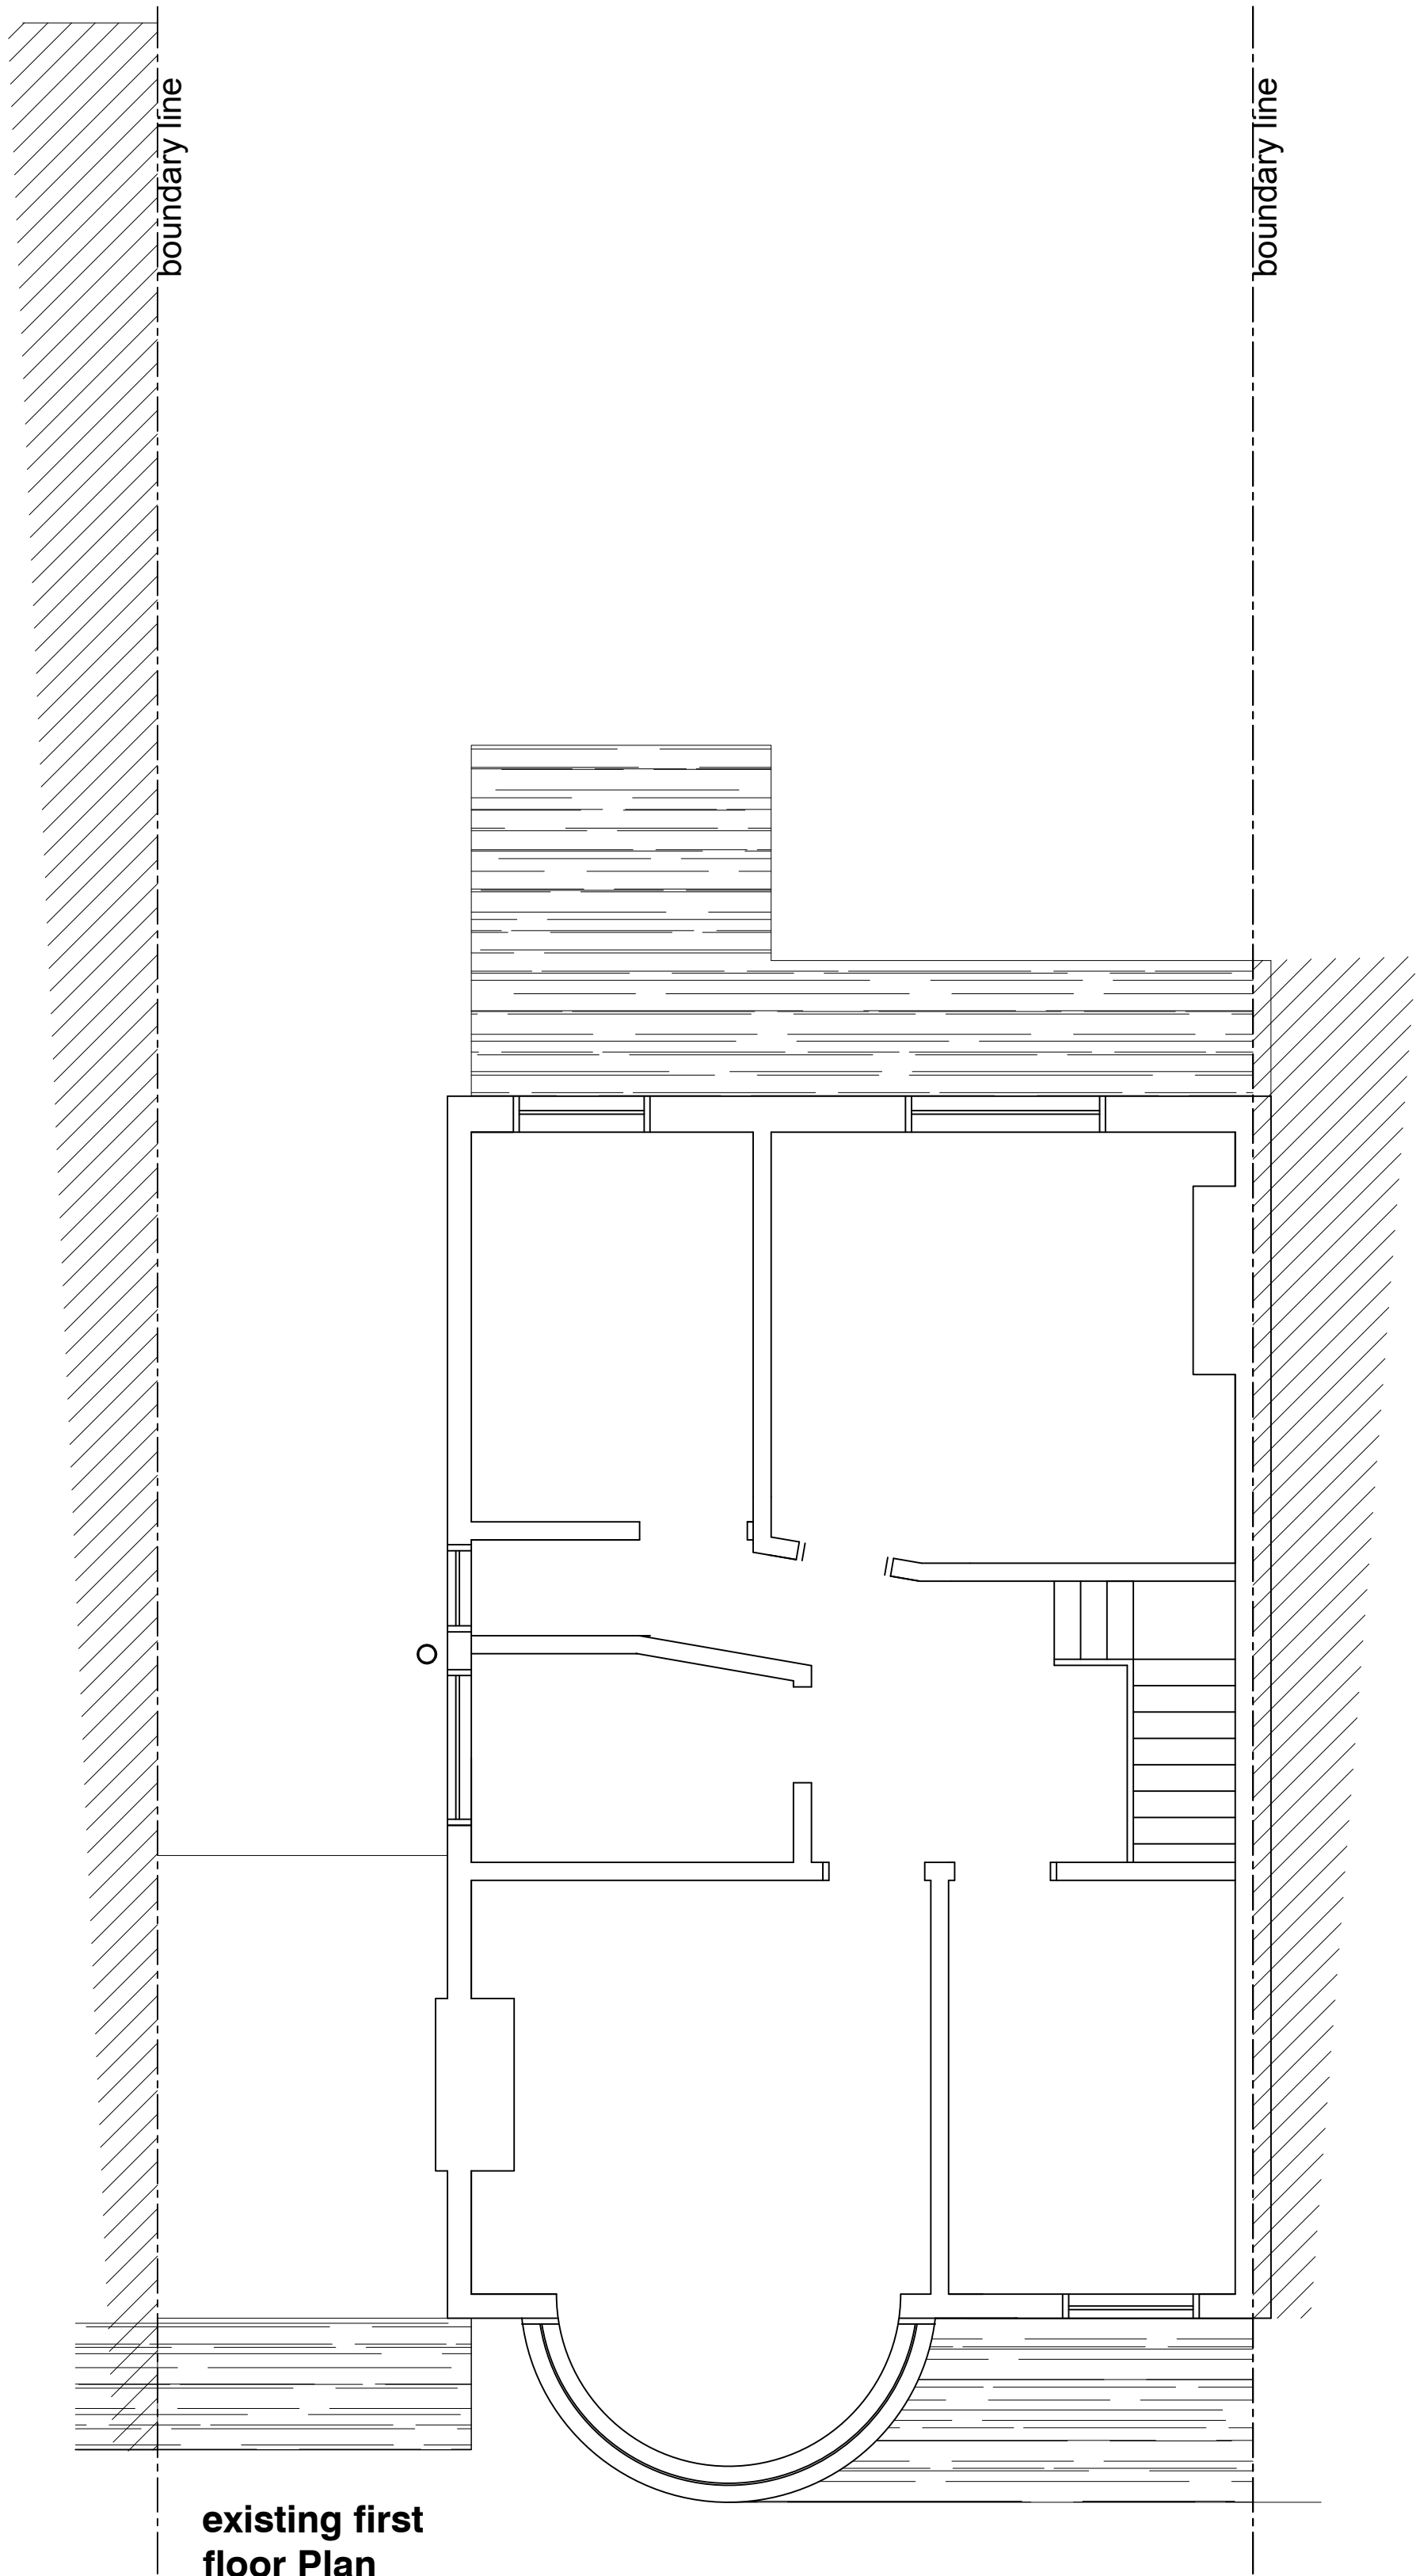

existing first floor Plan

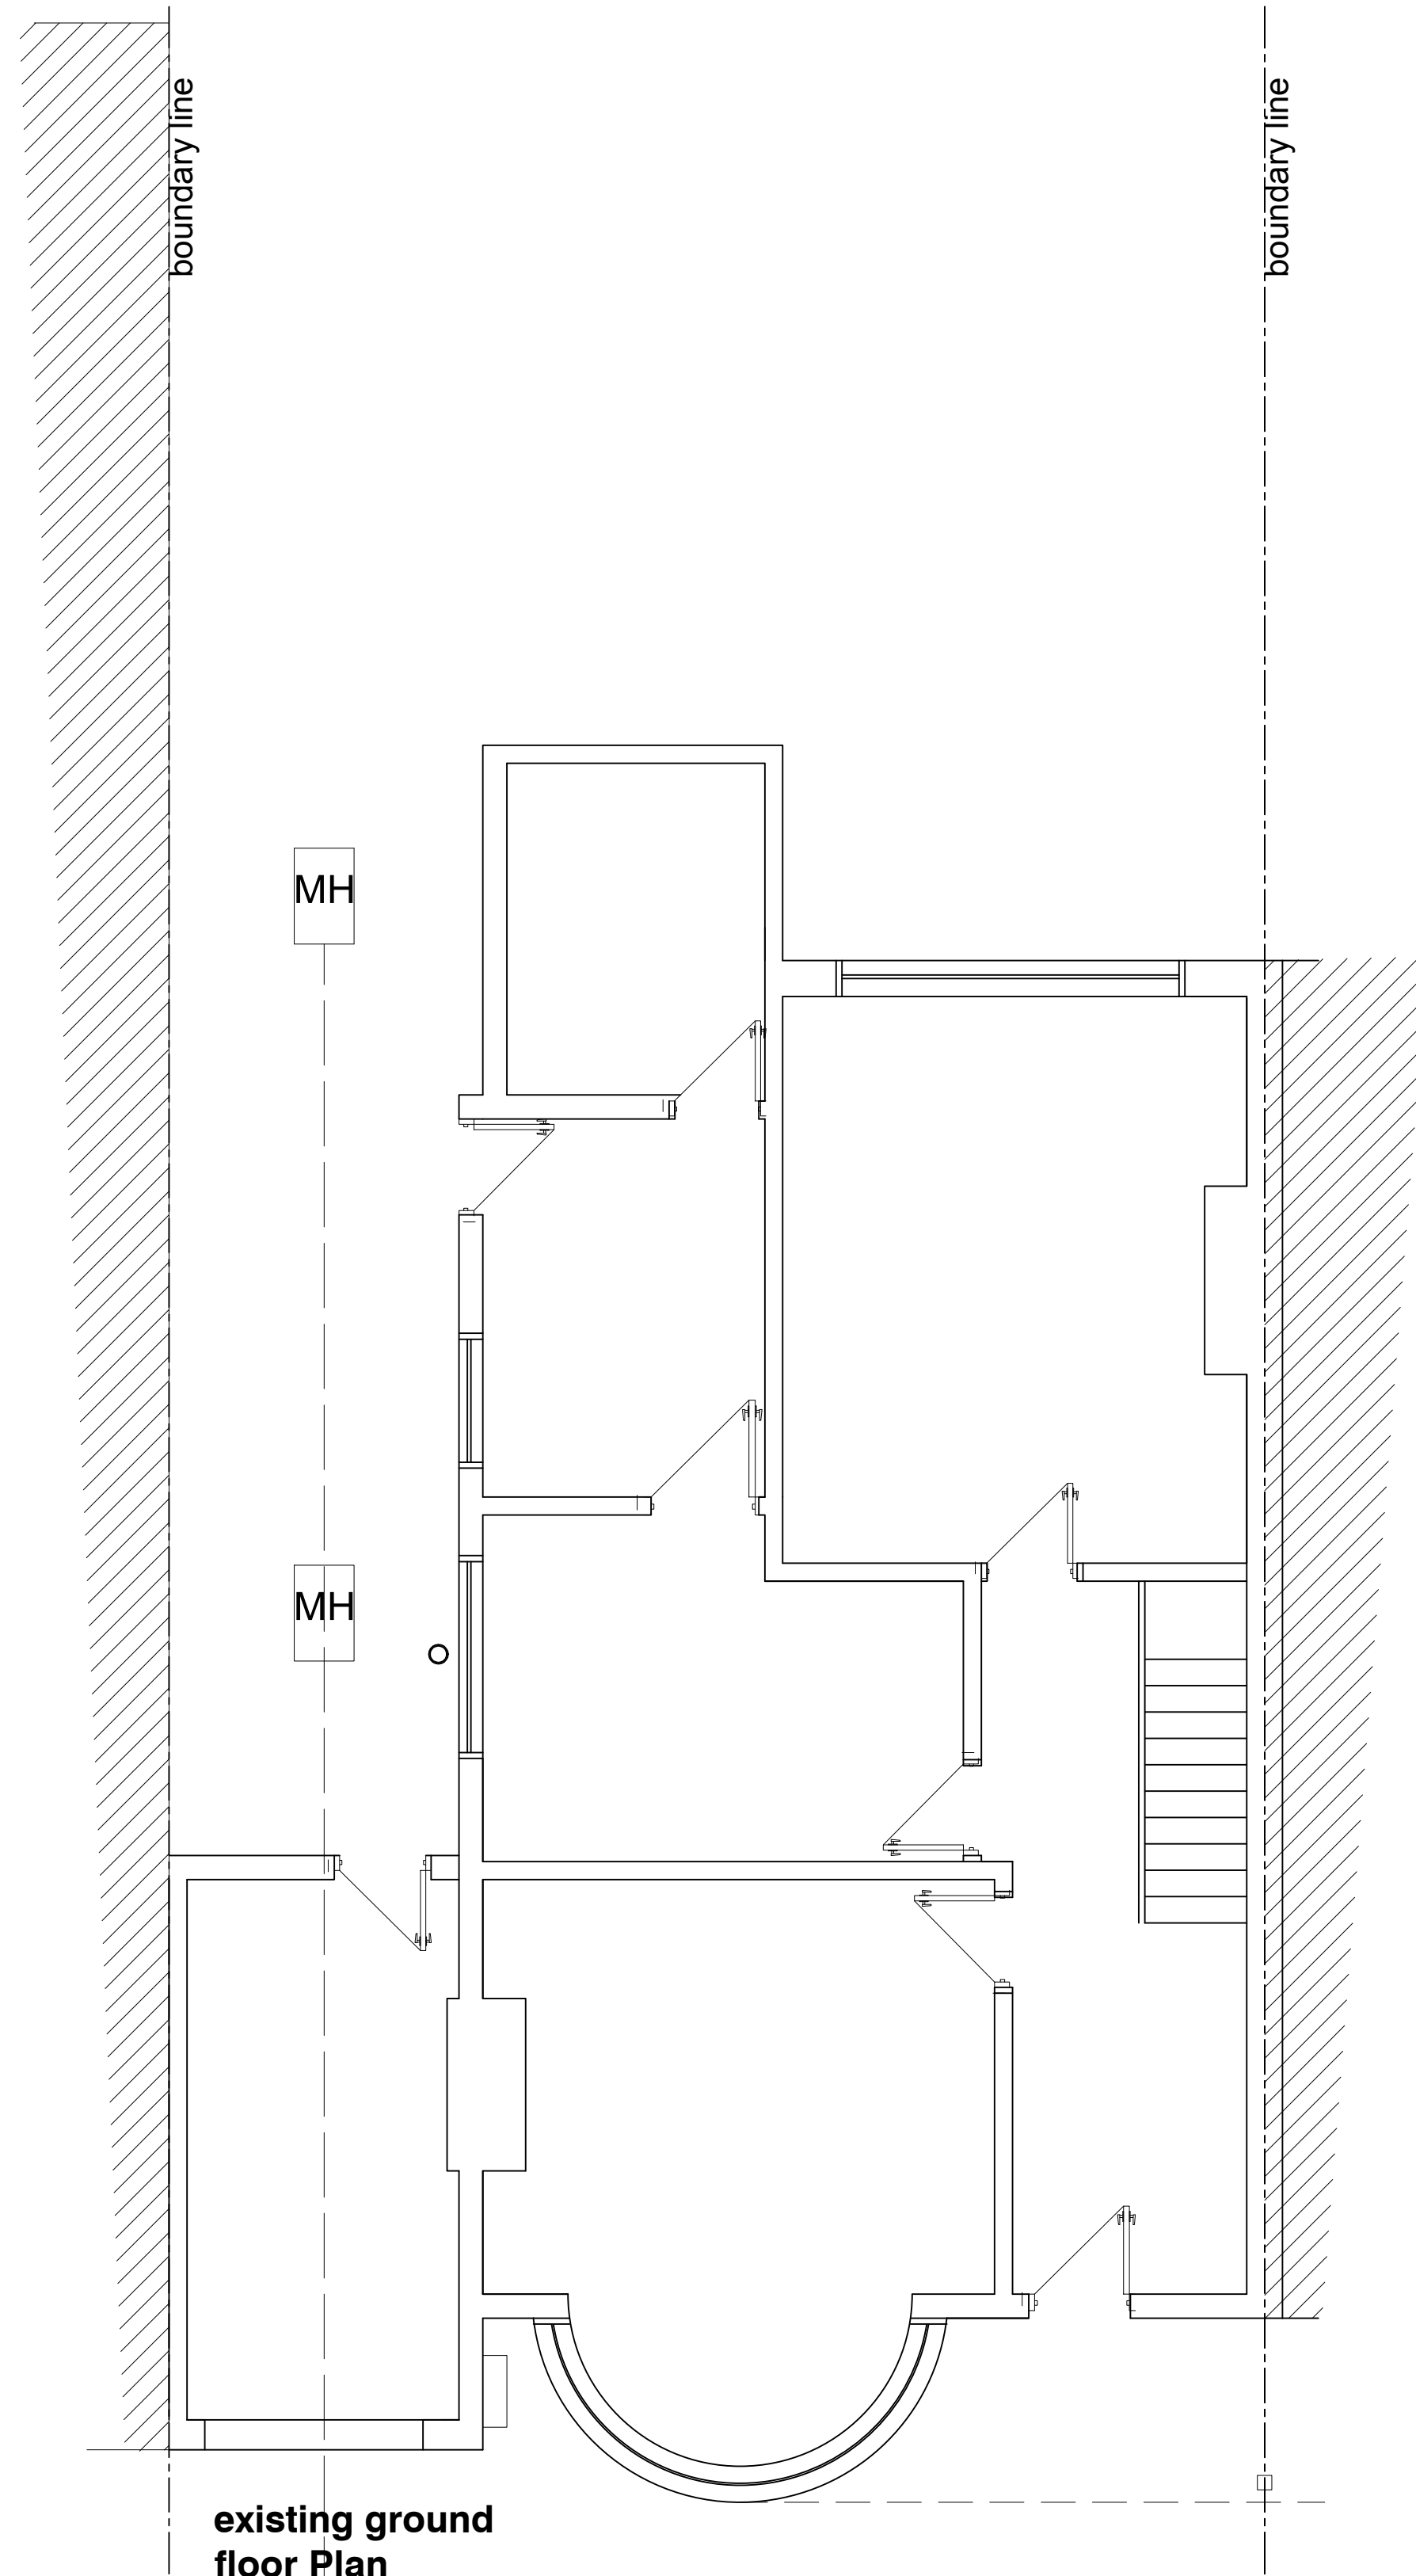

existing ground floor Plan



Drawing: Existing Plans		UNIT7 Planning	
Title: rear and side extension		Tel: 07487893438	
Client: Mr Kam Address: 60 Abottsbery Gardens		Email: ashraf.azmi@hotmail.com	
		Scale@A3: 1:100.	Drawing Number: 01
Note: All dimensions to be checked on site		Drawing Date 05 - 05 - 2025	Revision Date Revision