



North Elevation




East Elevation

Flat Roof Joists
50 x 200 C24 @ 400c/c




Beam 1 - 203 x 203 x 46kg/m UC

Bearing Plates 650 x 100 x 15thk MS

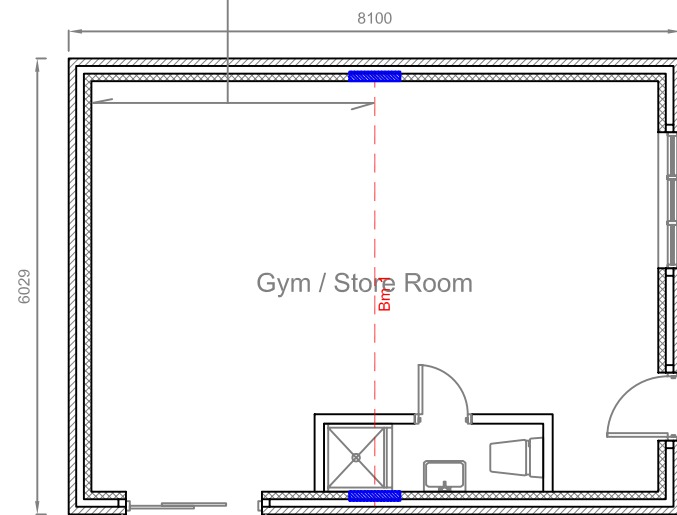


Floor Plan


1cub.m for every 12.5sq.m. of roof
area drained
Soakway 5m from extension

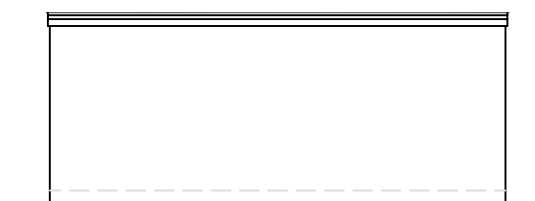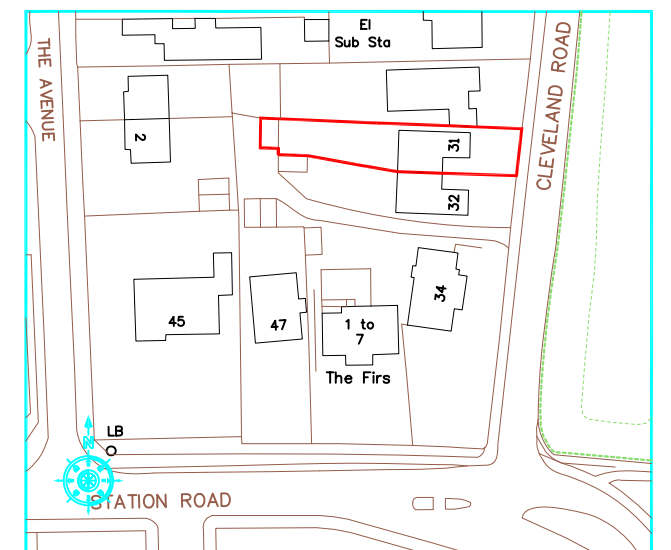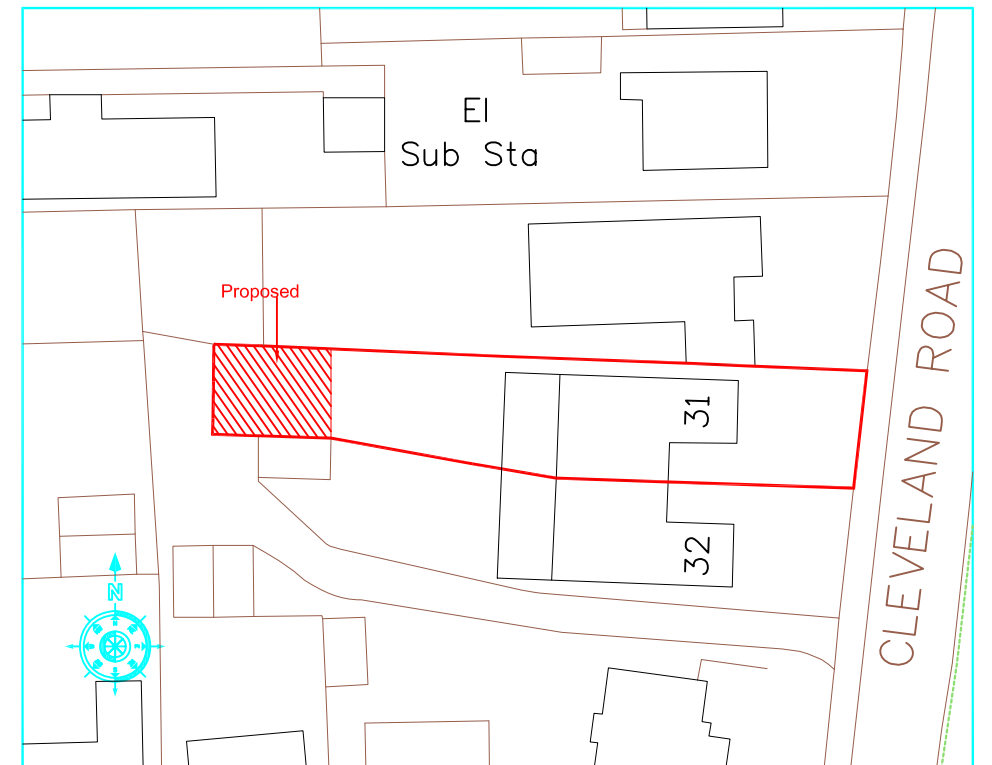


West Elevation

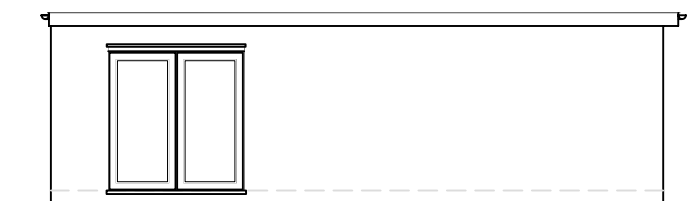


South Elevation

 

Scale 1 to 1250

 

Scale 1 to 500

 

Millimetres Scale 1 to 100

rev:		
These drawings should be approved by local Authority		
No dimensions to be scaled from this drawing. All dimensions to be checked on site. This drawing is copyright and should not be reproduced without permission of the Architects.		
client:	Ms. Maya Kasim	
project:	31 Cleveland Road Uxbridge Middlesex UB8 2DR	
drawing:	Proposed Elevations & Floor Plan	
scale: 1:100	date: Aug 2022	drawn:
01 / 04		rev: