




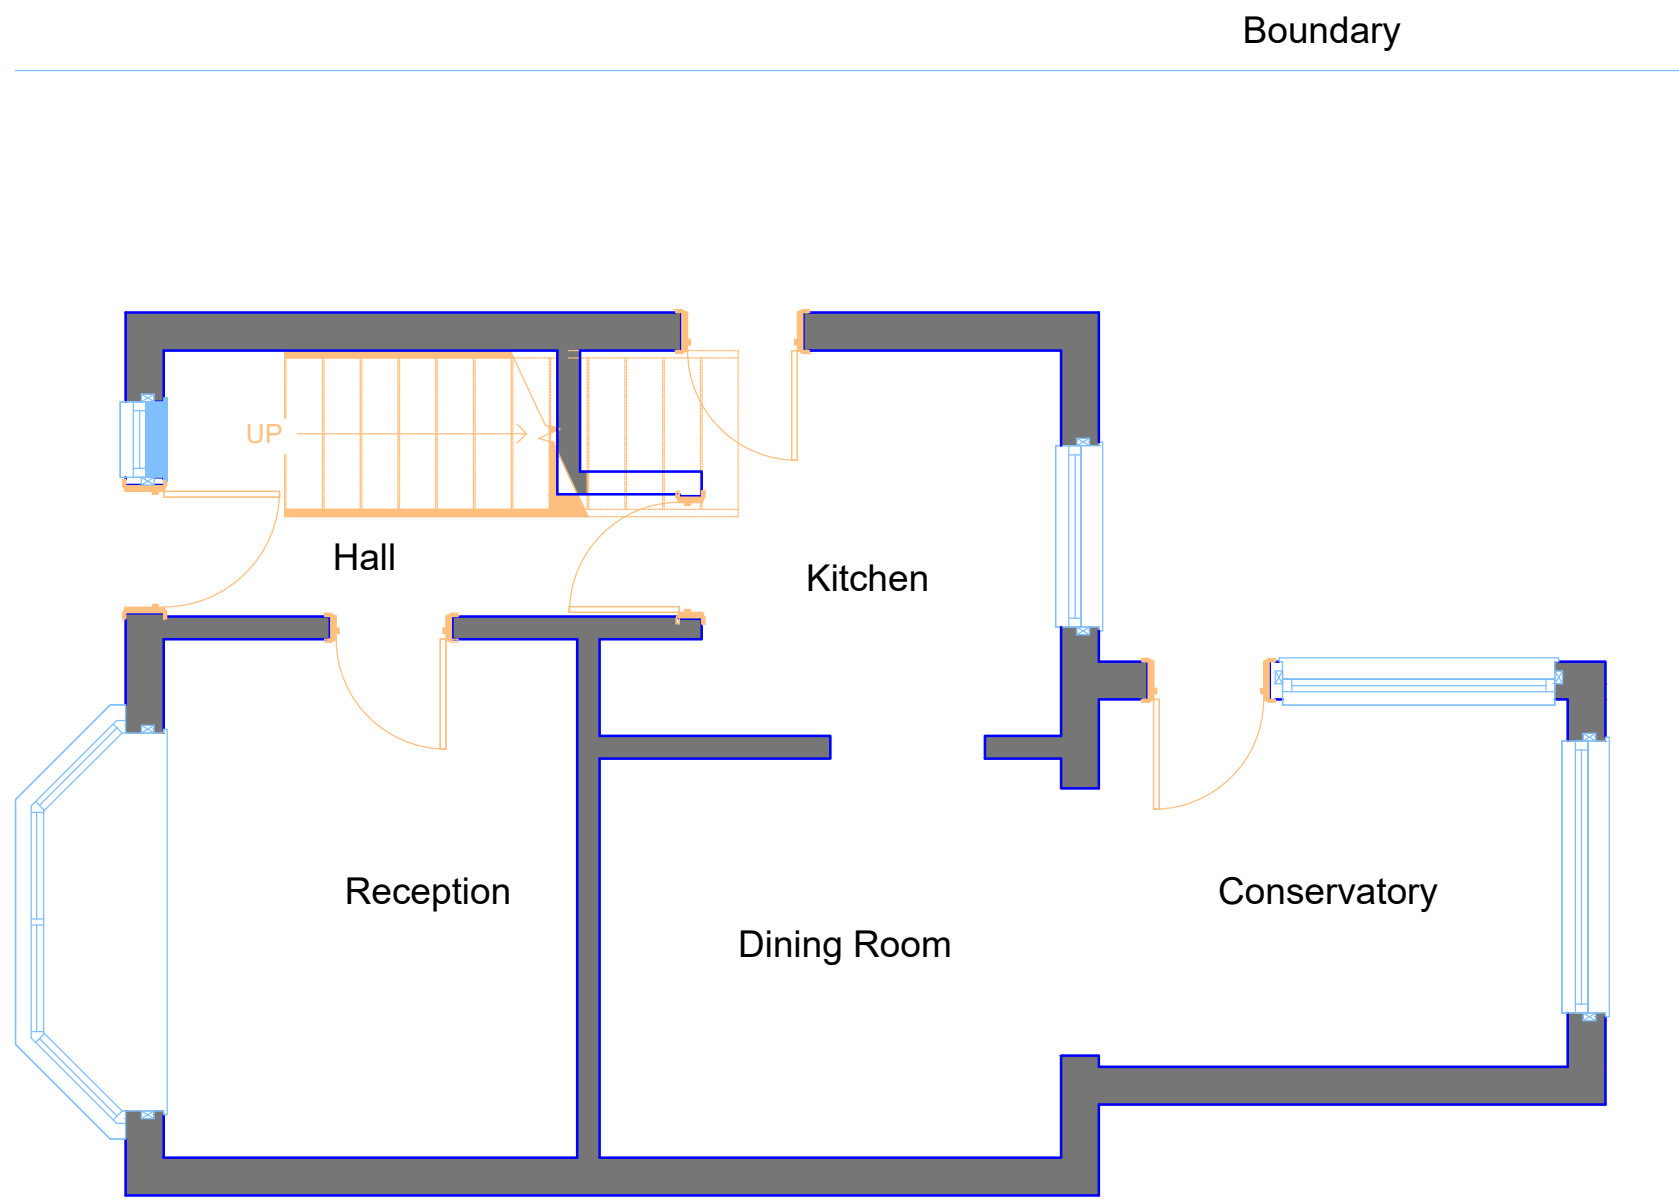

Existing Ground Floor Plan
Scale 1:50

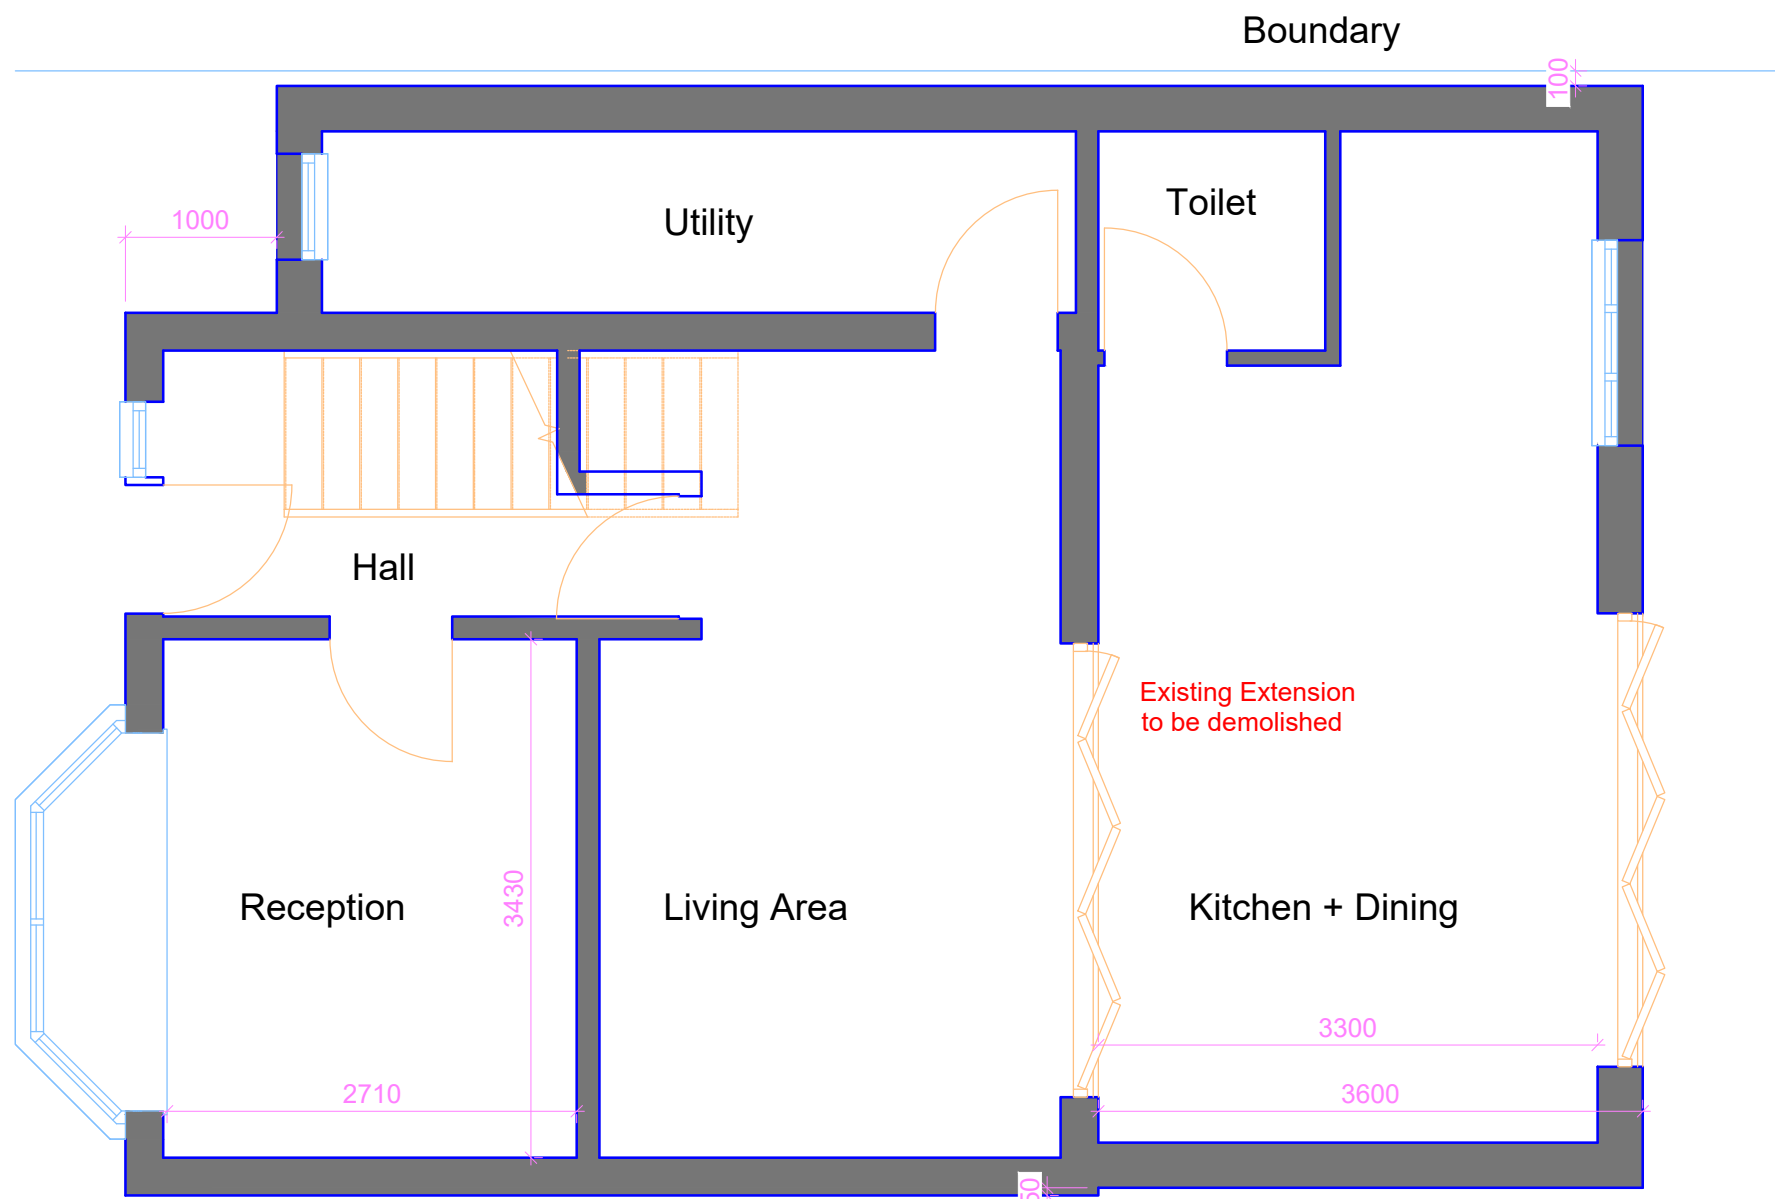


Proposed Ground Floor Plan
Scale 1:50

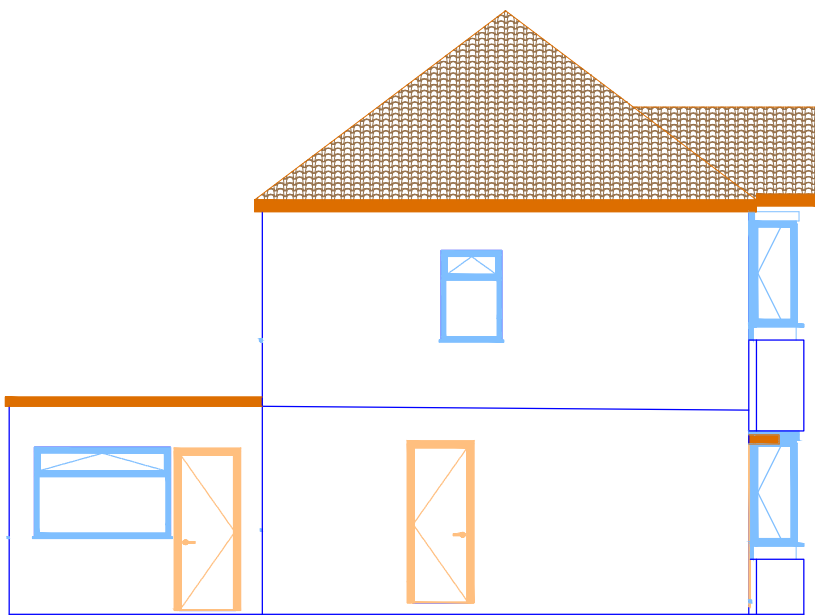


Existing Side Elevation
Scale 1:100




Existing Front Elevation
Scale 1:100

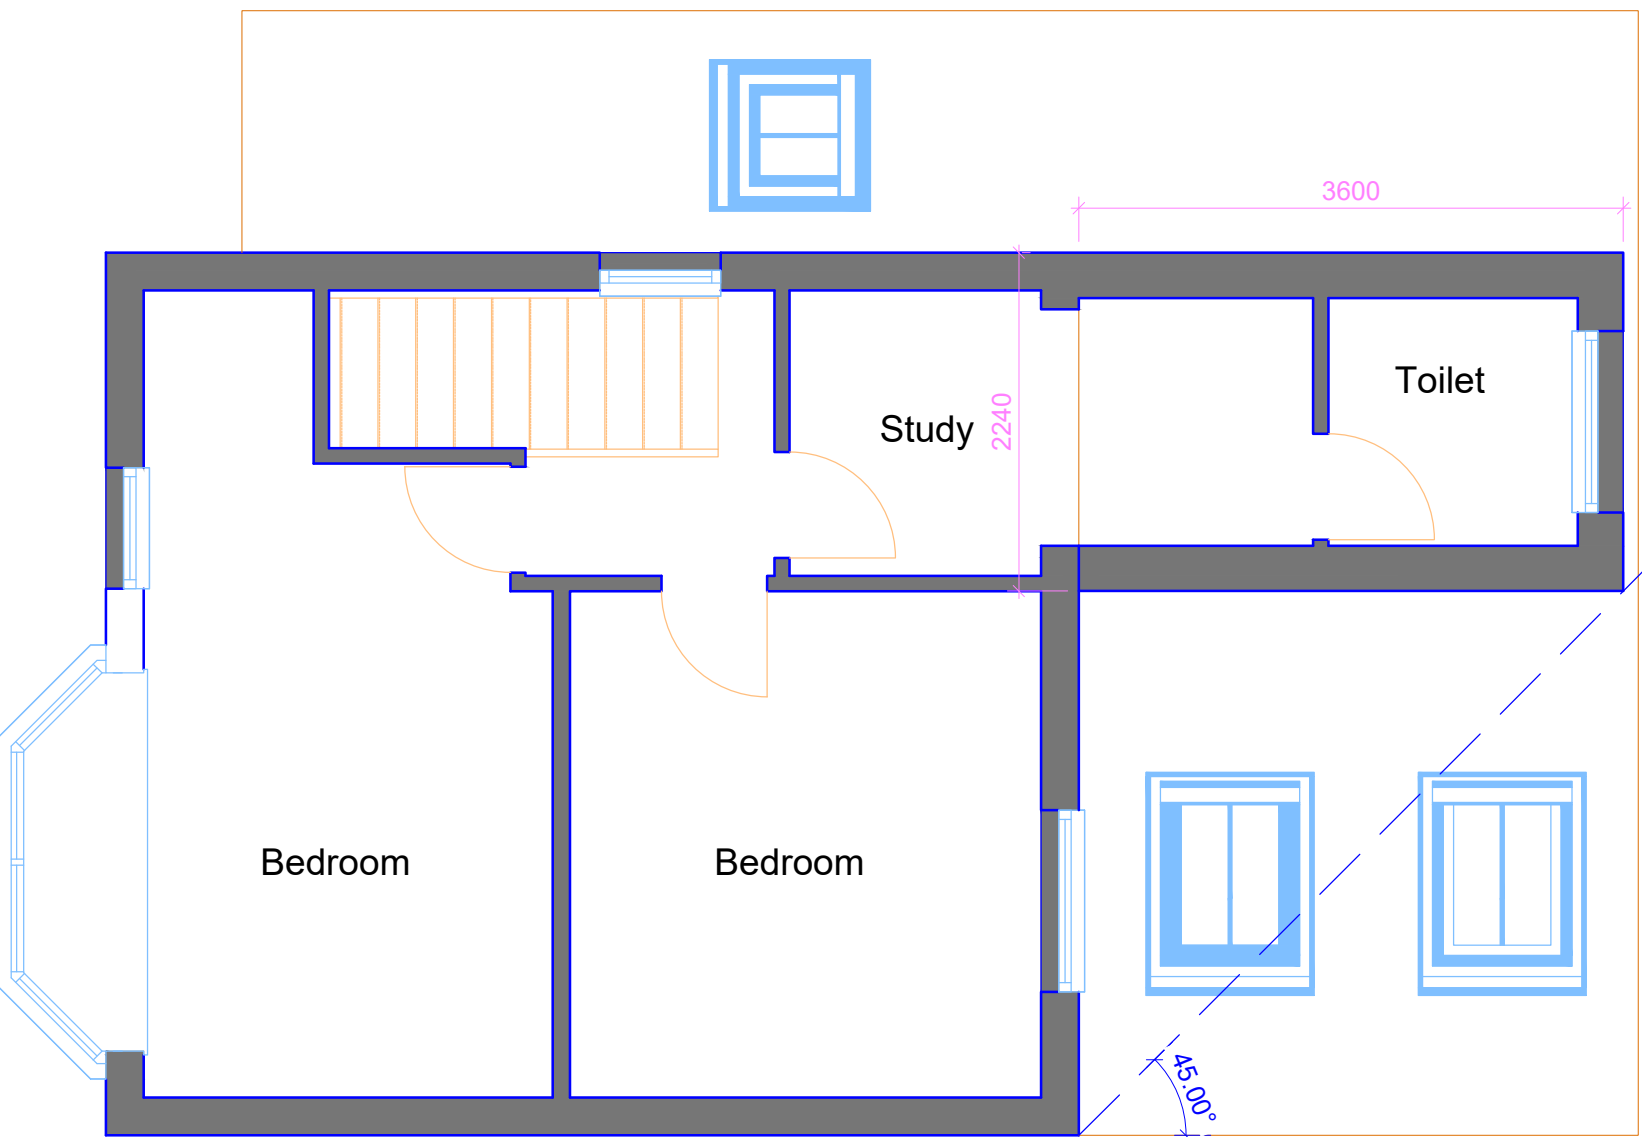

Proposed First Floor Plan
Scale 1:50

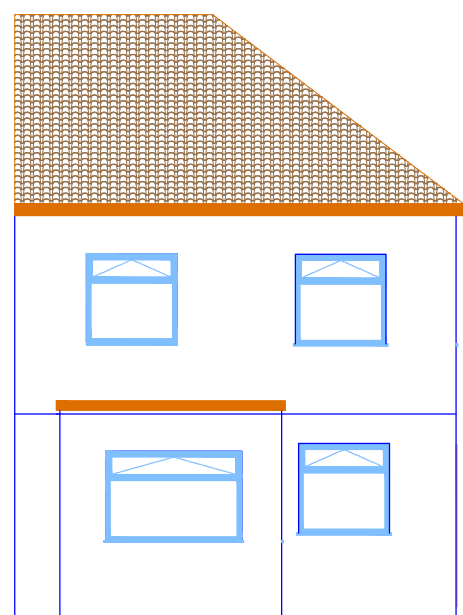


Existing Rear Elevation
Scale 1:100

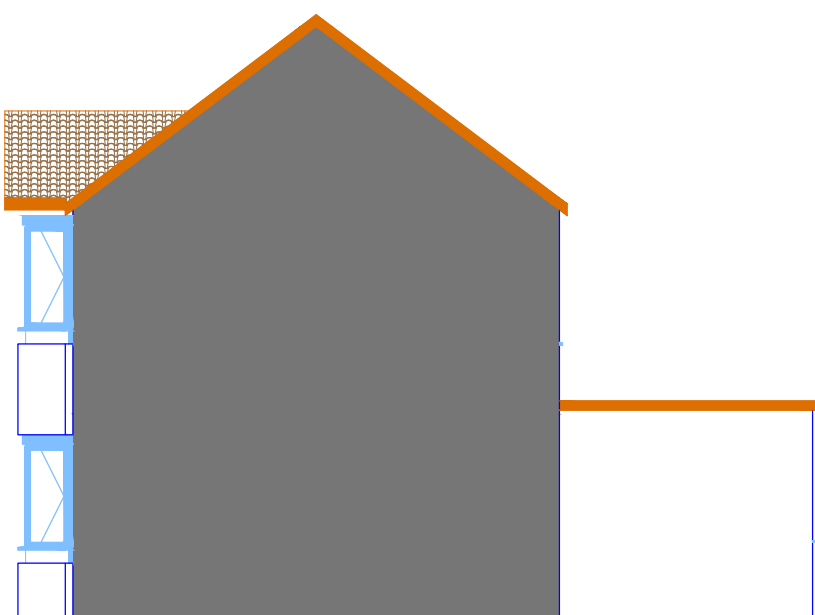


Existing Side Elevation
Scale 1:100


ALL PROPOSED MATERIALS & FINISHES TO MATCH WITH EXISTING DWELLING.

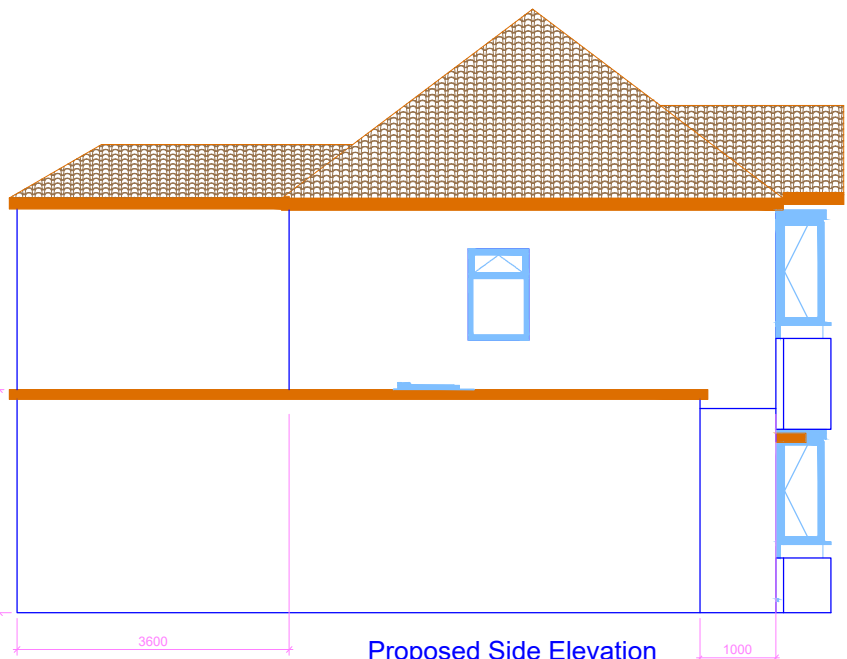


Proposed Side Elevation
Scale 1:100

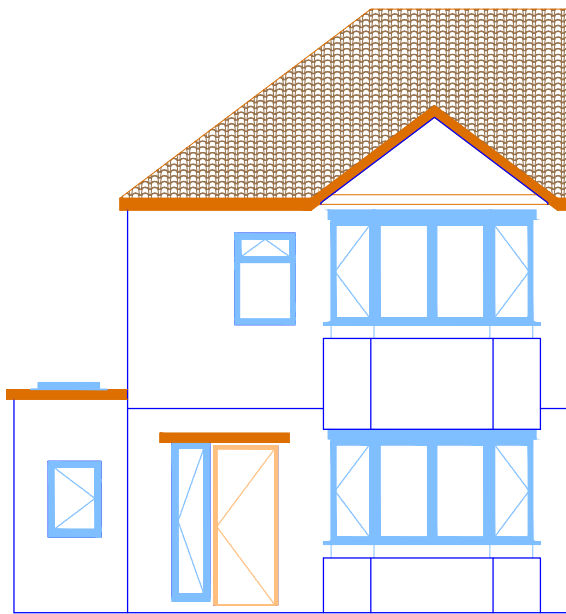

Proposed Front Elevation
Scale 1:100

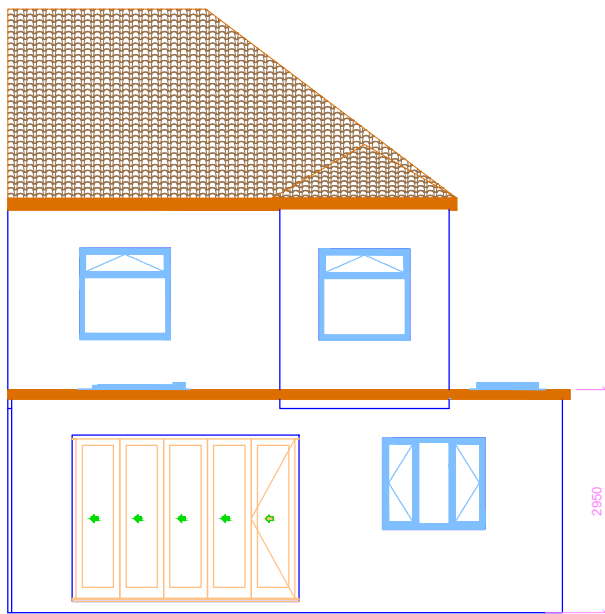


Proposed Rear Elevation
Scale 1:100

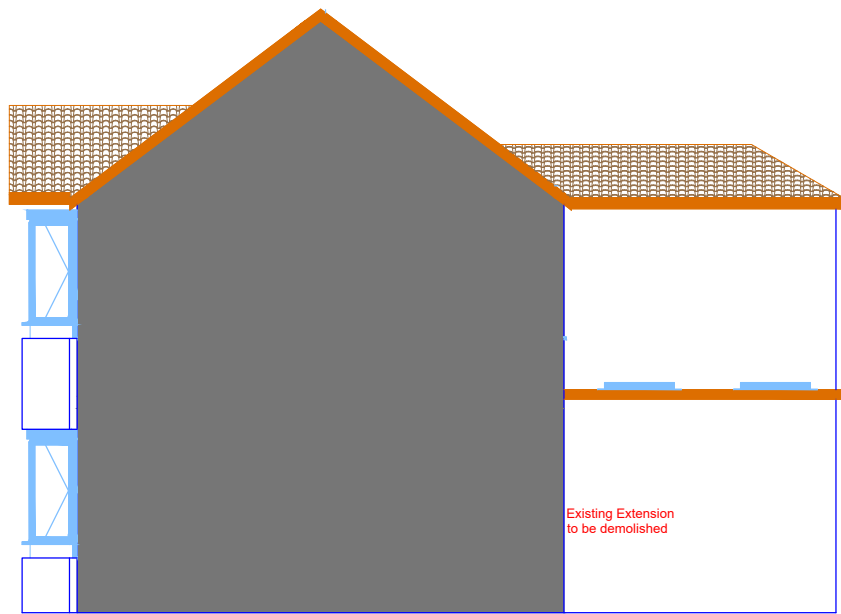


Proposed Side Elevation
Scale 1:100



LOCATION PLAN
Scale 1:1250

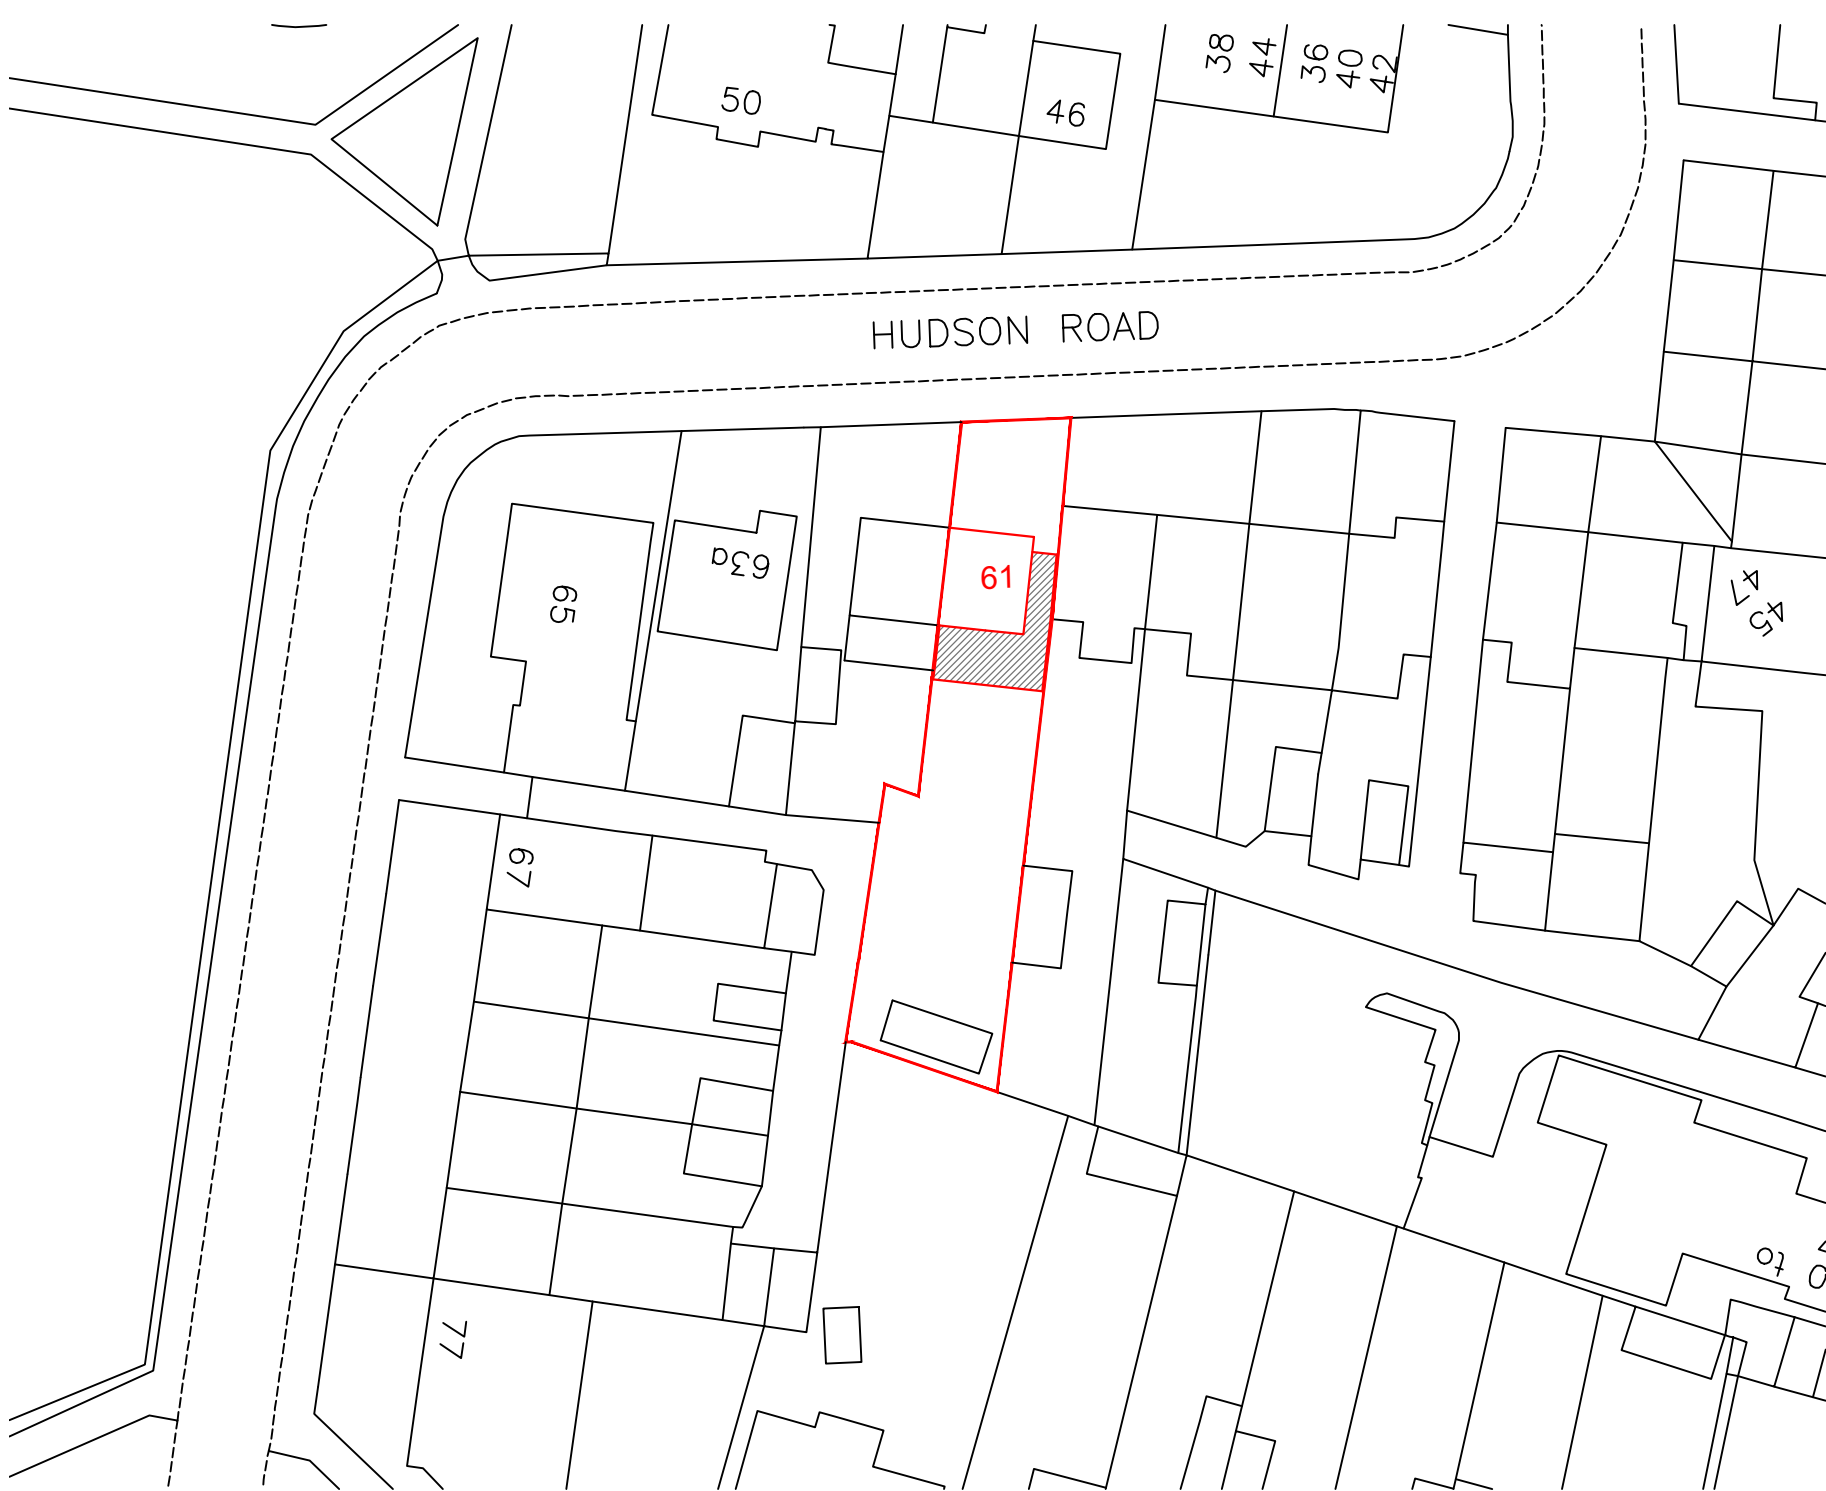

BLOCK PLAN
Scale 1:500

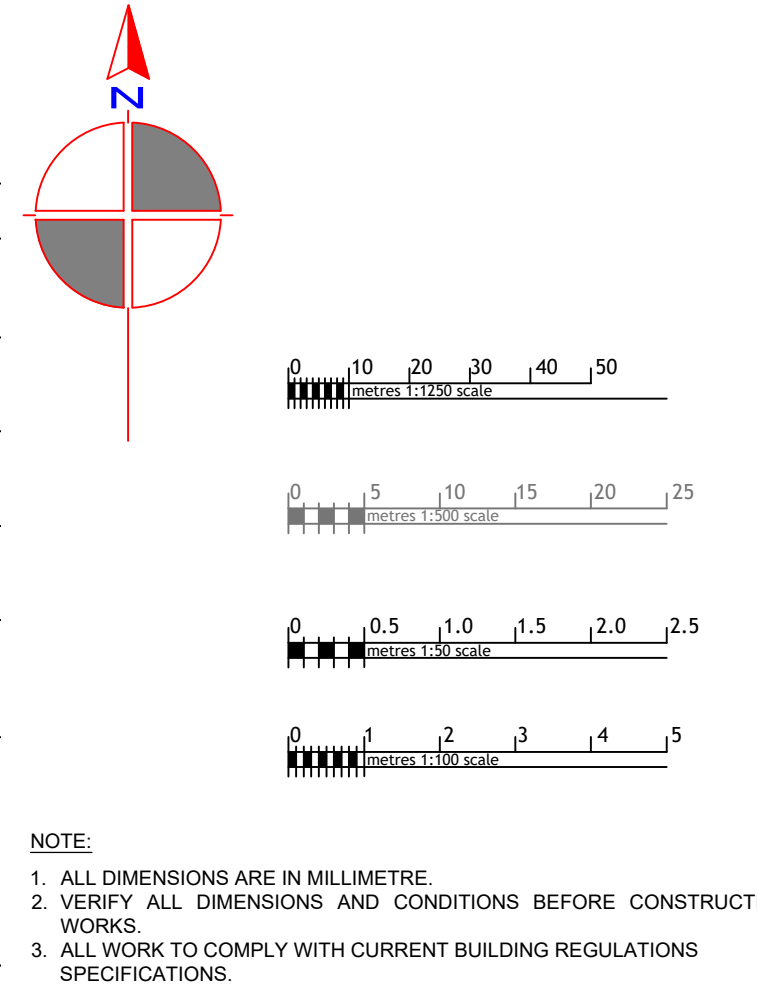

NOTE:
1. ALL DIMENSIONS ARE IN MILLIMETRE.
2. VERIFY ALL DIMENSIONS AND CONDITIONS BEFORE CONSTRUCTION WORKS.
3. ALL WORK TO COMPLY WITH CURRENT BUILDING REGULATIONS SPECIFICATIONS.

PROJECT	61 HUDSON ROAD HAYES UB3 5EN		
TITLE	EXISTING & PROPOSED PLANS		
JOB No	DRAWING No	DATE	SCALE @A1
0254	HS-101	MAY 2021	1:50/100 1:500/1250
REV	00		