

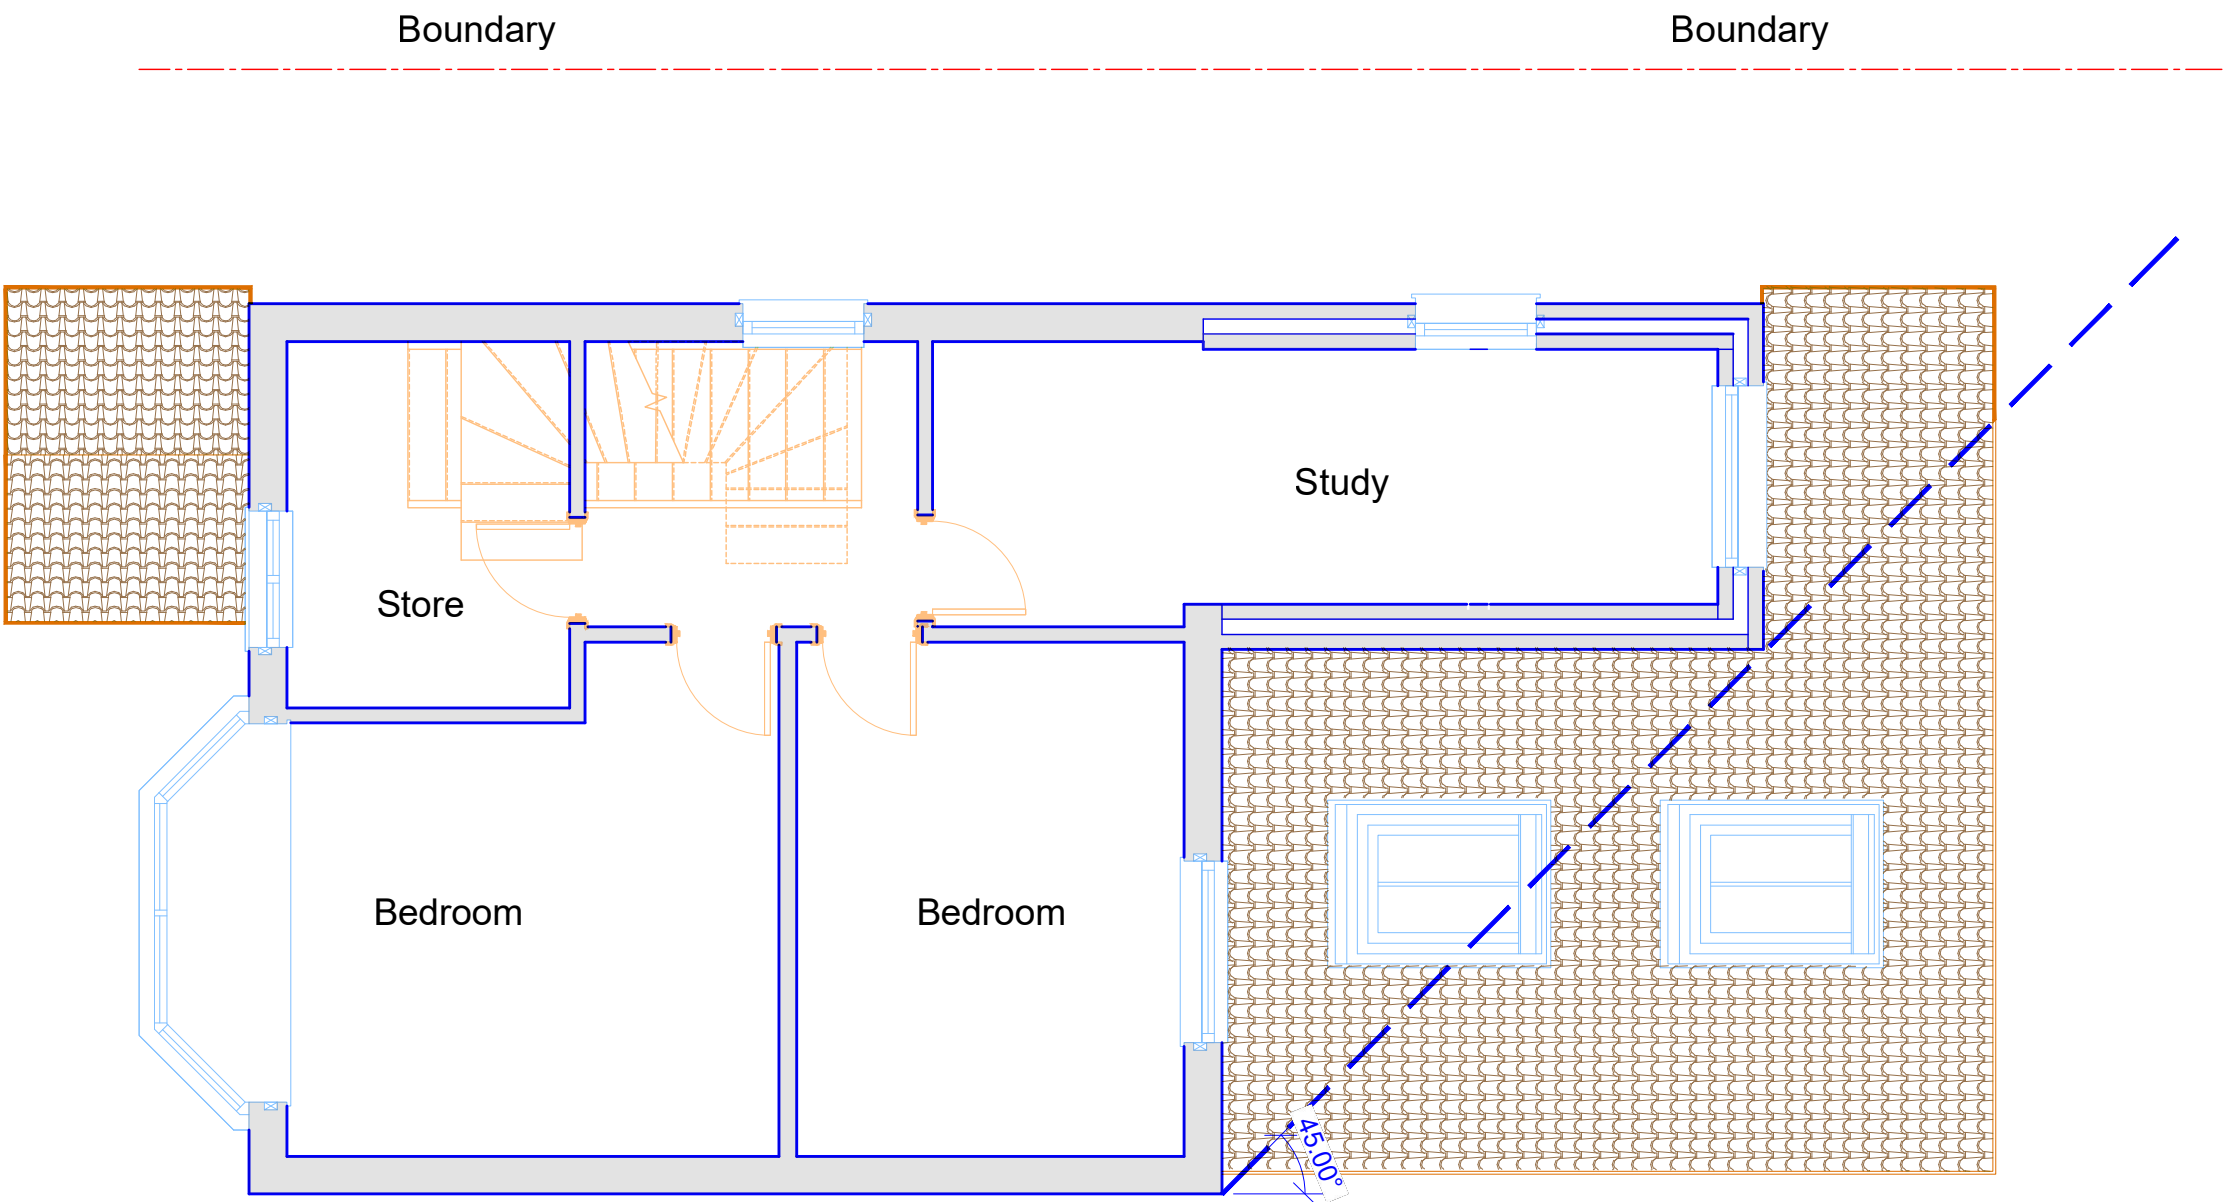


Proposed First Floor Plan
Scale 1:50

- NOTE:**
- 1. ALL DIMENSIONS ARE IN MILLIMETRE.
 - 2. VERIFY ALL DIMENSIONS AND CONDITIONS BEFORE CONSTRUCTION WORKS.
 - 3. ALL WORK TO COMPLY WITH CURRENT BUILDING REGULATIONS SPECIFICATIONS.

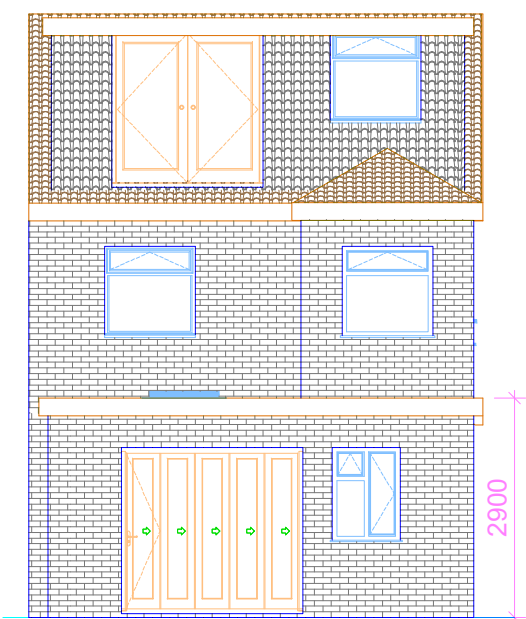

Proposed Rear Elevation
Scale 1:100

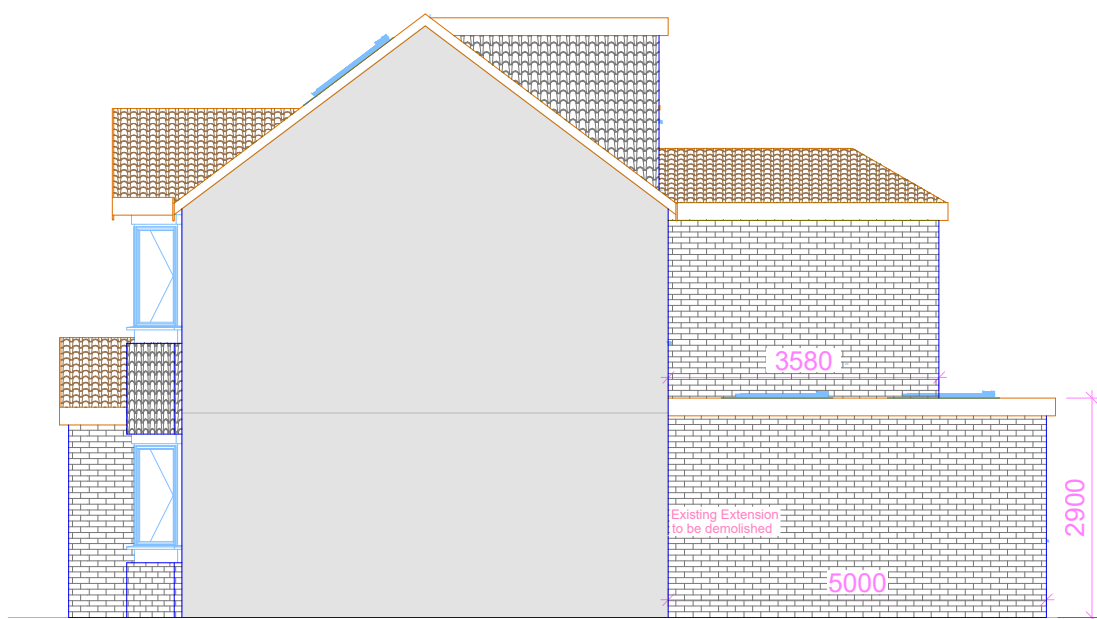

Proposed Side Elevation
Scale 1:100

PROJECT		61 HUDSON ROAD HAYES UB3 5EN	
TITLE		PROPOSED PLANS	
JOB No		DRAWING No	REV
0255		HS-108	01
DATE		SCALE @A3	
November 2025		1:50/100	
		1:500/1250	