



Existing Ground Floor Plan
Scale 1:50

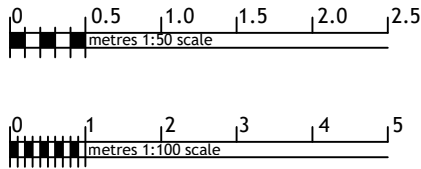

- NOTE:
- 1. ALL DIMENSIONS ARE IN MILLIMETRE.
 - 2. VERIFY ALL DIMENSIONS AND CONDITIONS BEFORE CONSTRUCTION WORKS.
 - 3. ALL WORK TO COMPLY WITH CURRENT BUILDING REGULATIONS SPECIFICATIONS.

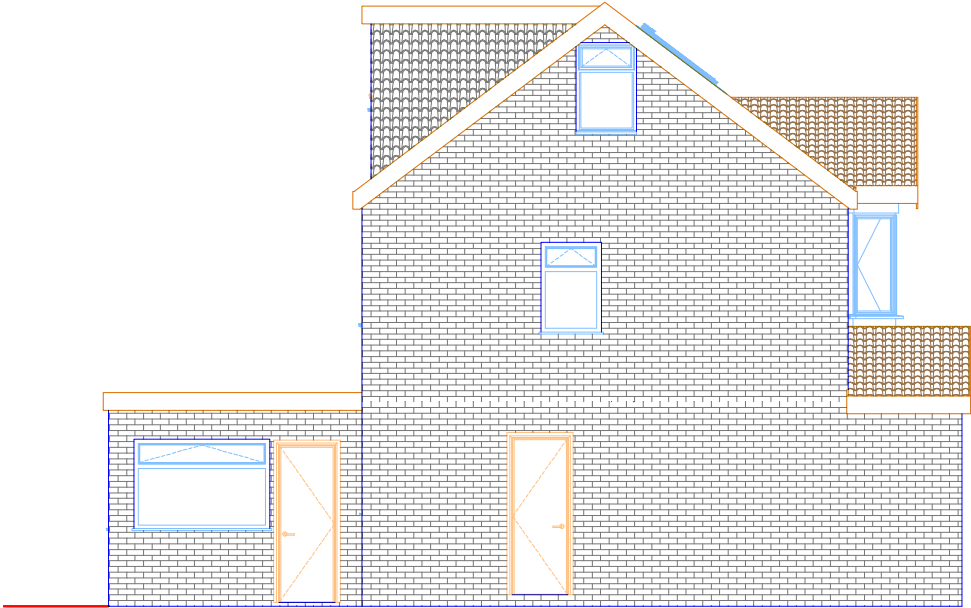

Existing Side Elevation
Scale 1:100



Existing Front Elevation
Scale 1:100

PROJECT			61 HUDSON ROAD HAYES UB3 5EN		
TITLE			EXISTING PLANS		
			DATE March 2025		SCALE @A3 1:50/100 1:500/1250
JOB No	DRAWING No		REV		
0255	HS-105		00		