


## Proposed Ground Floor Plan

Scale 1:50

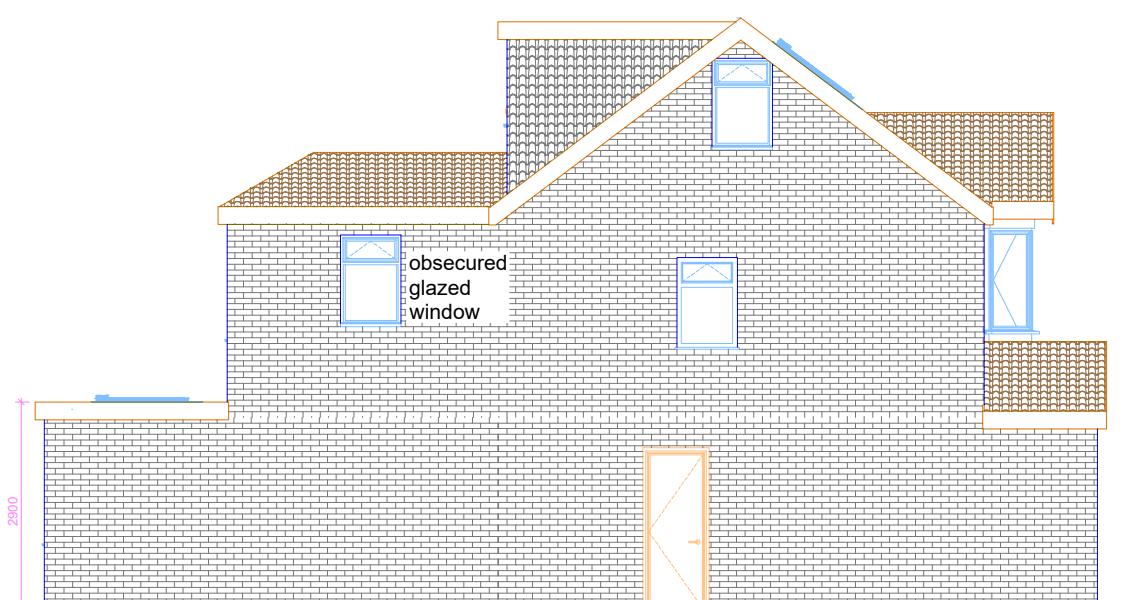

Proposed Side Elevation  
Scale 1:100



Proposed Front Elevation  
Scale 1:100

NOTE:

1. ALL DIMENSIONS ARE IN MILLIMETRE.
2. VERIFY ALL DIMENSIONS AND CONDITIONS BEFORE CONSTRUCTION WORKS.
3. ALL WORK TO COMPLY WITH CURRENT BUILDING REGULATIONS SPECIFICATIONS.

PROJECT

61 HUDSON ROAD  
HAYES  
UB3 5EN

TITLE

## PROPOSED PLANS

DATE  
March 2025

SCALE @A3  
1:50/100  
1:500/1250

JOB No	DRAWING No	REV
0255	HS-107	00