
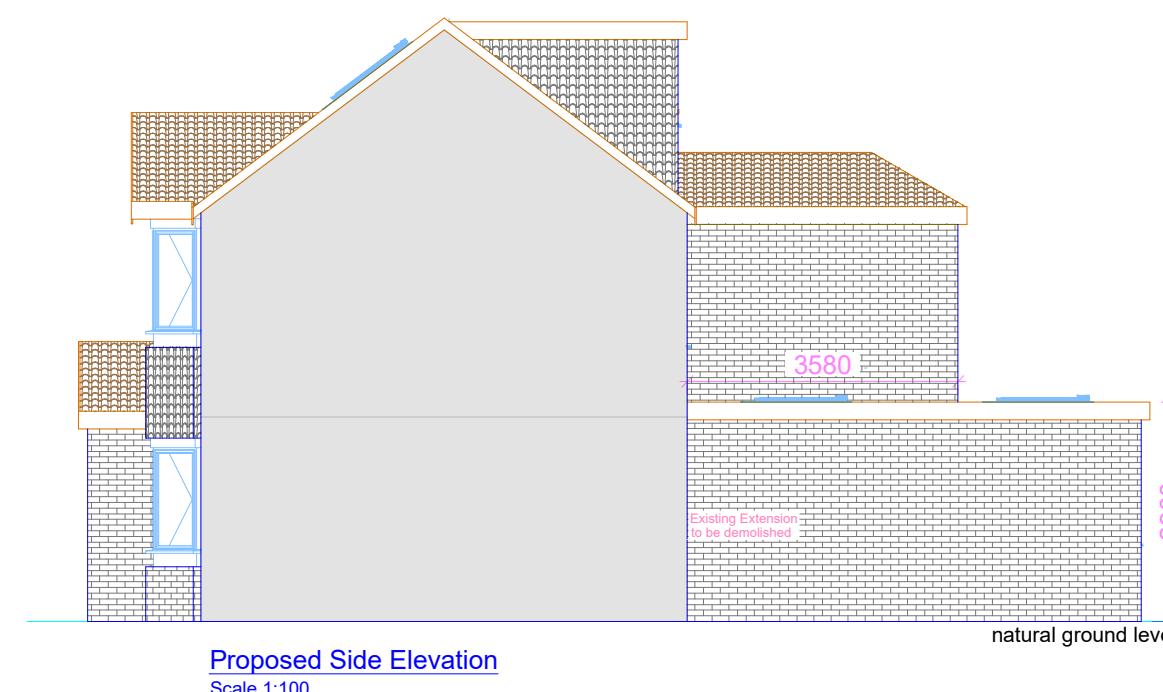


Proposed First Floor Plan

Scale 1:50

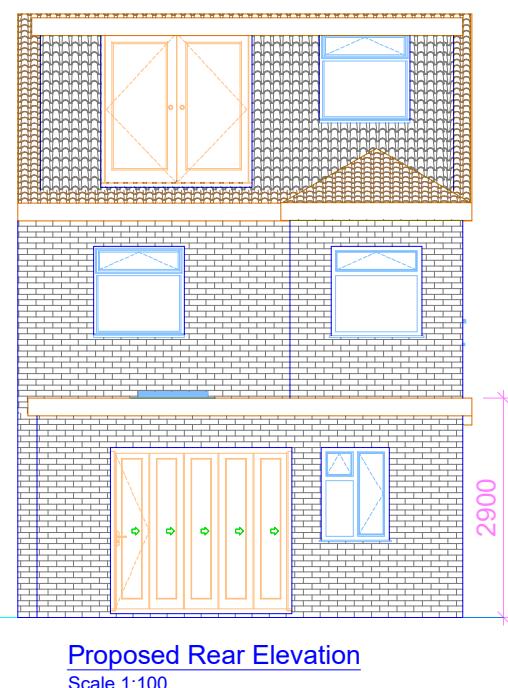

NOTE:

1. ALL DIMENSIONS ARE IN MILLIMETRE.
2. VERIFY ALL DIMENSIONS AND CONDITIONS BEFORE CONSTRUCTION WORKS.
3. ALL WORK TO COMPLY WITH CURRENT BUILDING REGULATIONS SPECIFICATIONS.

PROJECT	61 HUDSON ROAD HAYES UB3 5EN
TITLE	PROPOSED PLANS
PROPOSED PLANS	
DATE	March 2025
SCALE @A3	1:50/100 1:500/1250
JOB No	DRAWING No
0255	HS-108
REV	00