



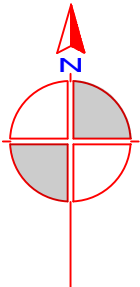


LOCATION PLAN
Scale 1:1250


61 HUDSON ROAD
HAYES
UB3 5EN

 


DATE March 2025		SCALE @A4 1:1250
JOB No 0255	DRAWING No HS-101-Location	REV 00

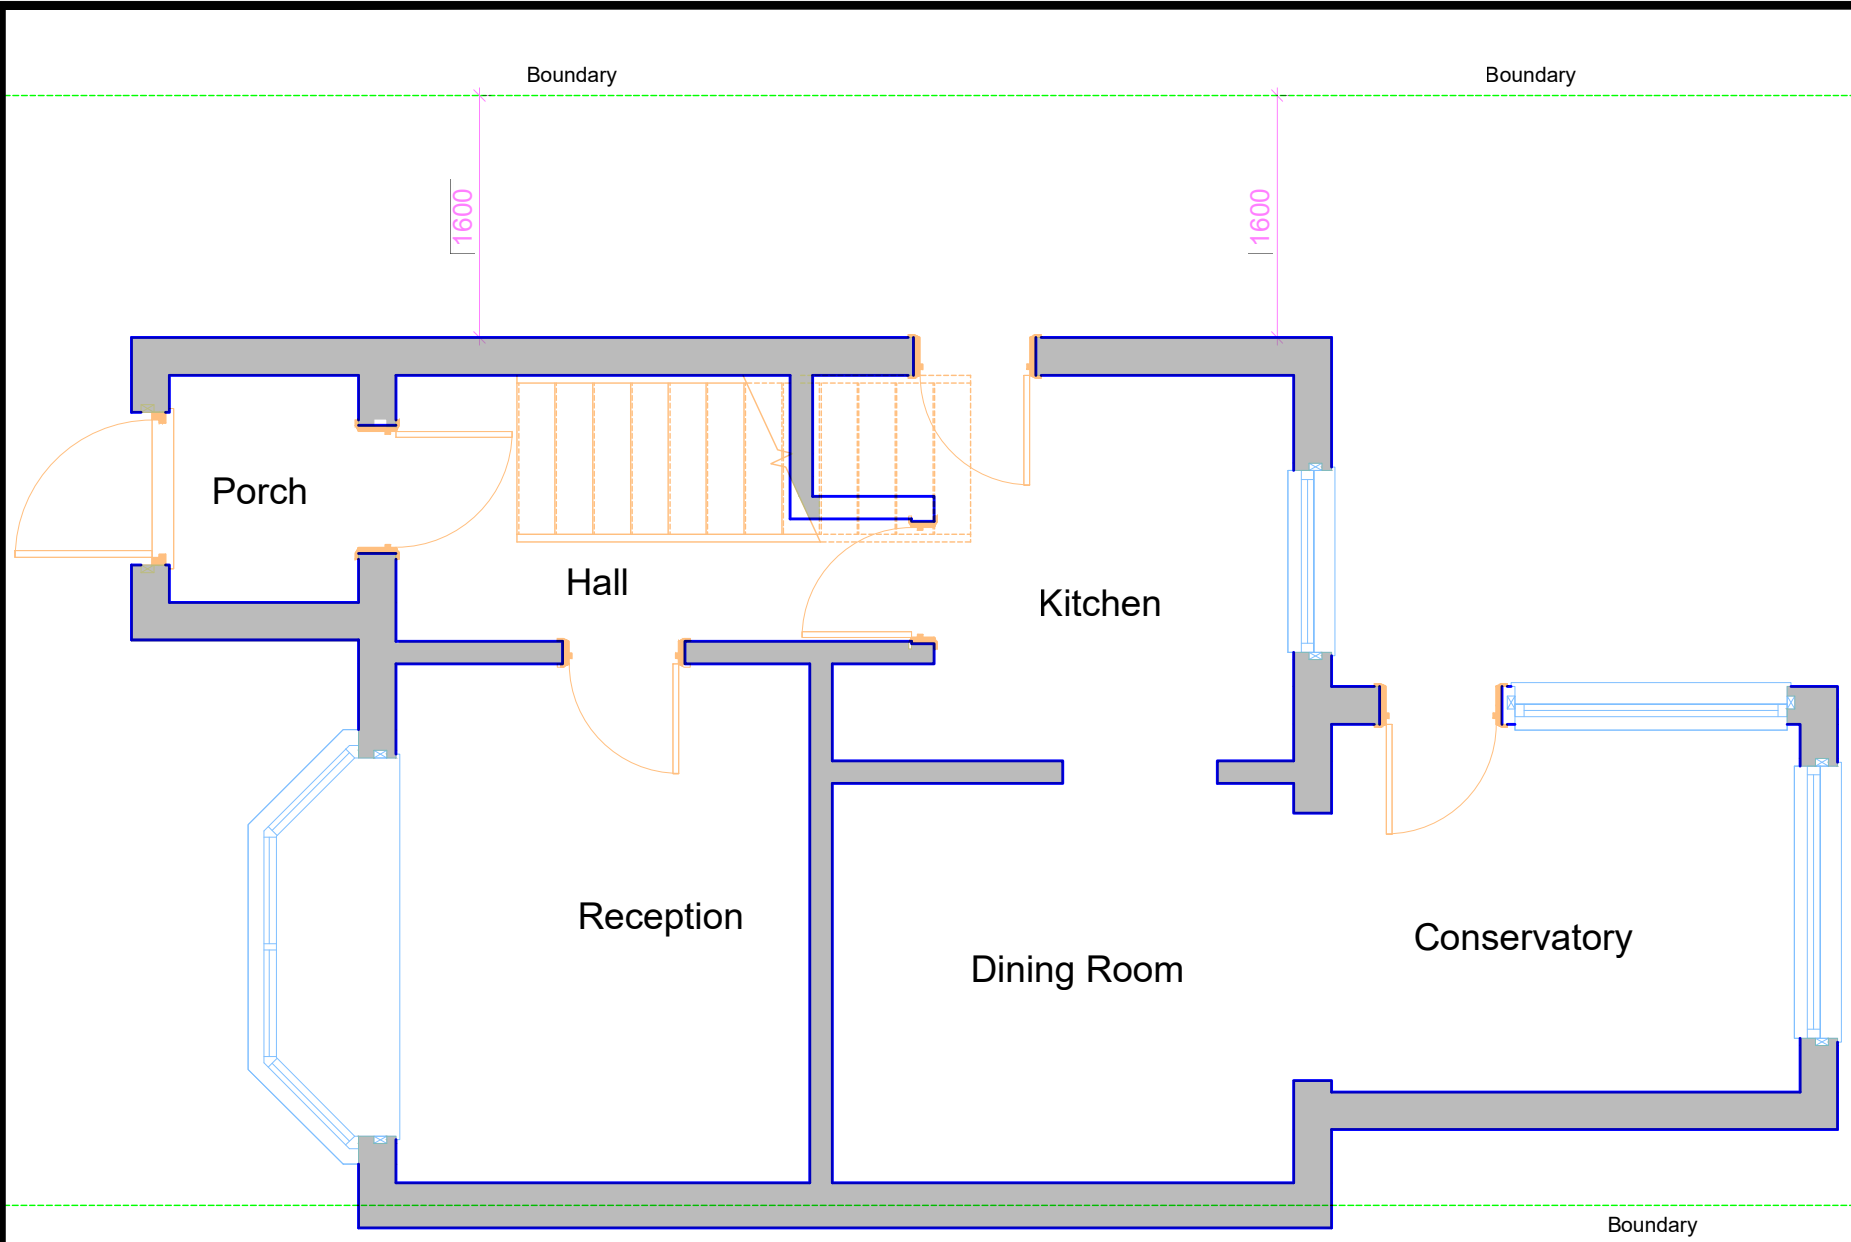


Existing Ground Floor Plan
Scale 1:50

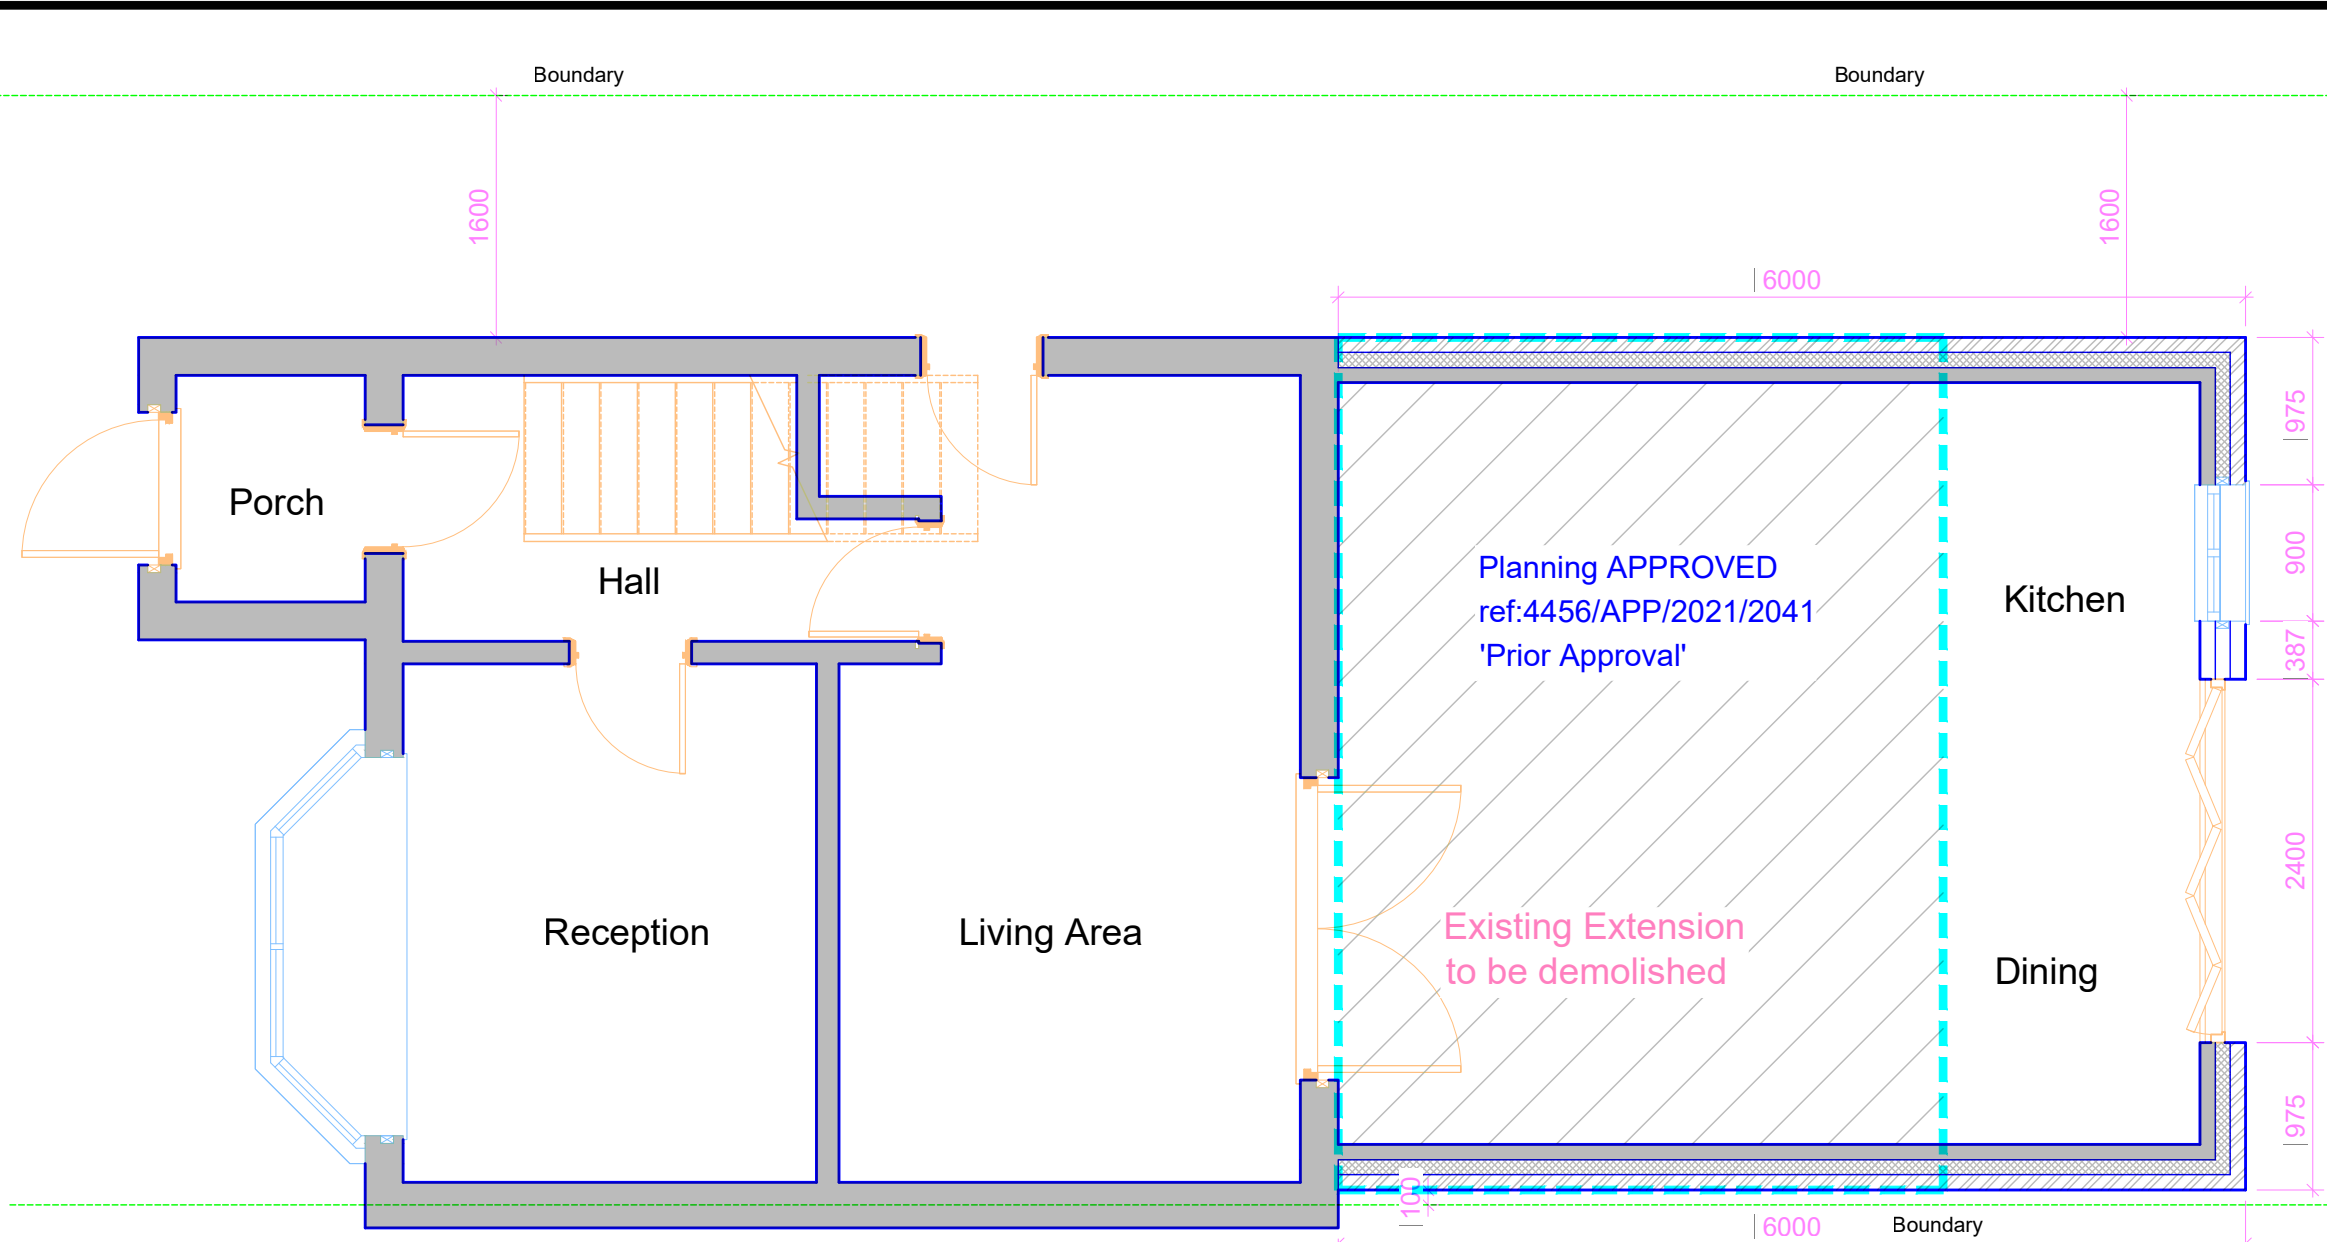

Proposed Ground Floor Plan
Scale 1:50

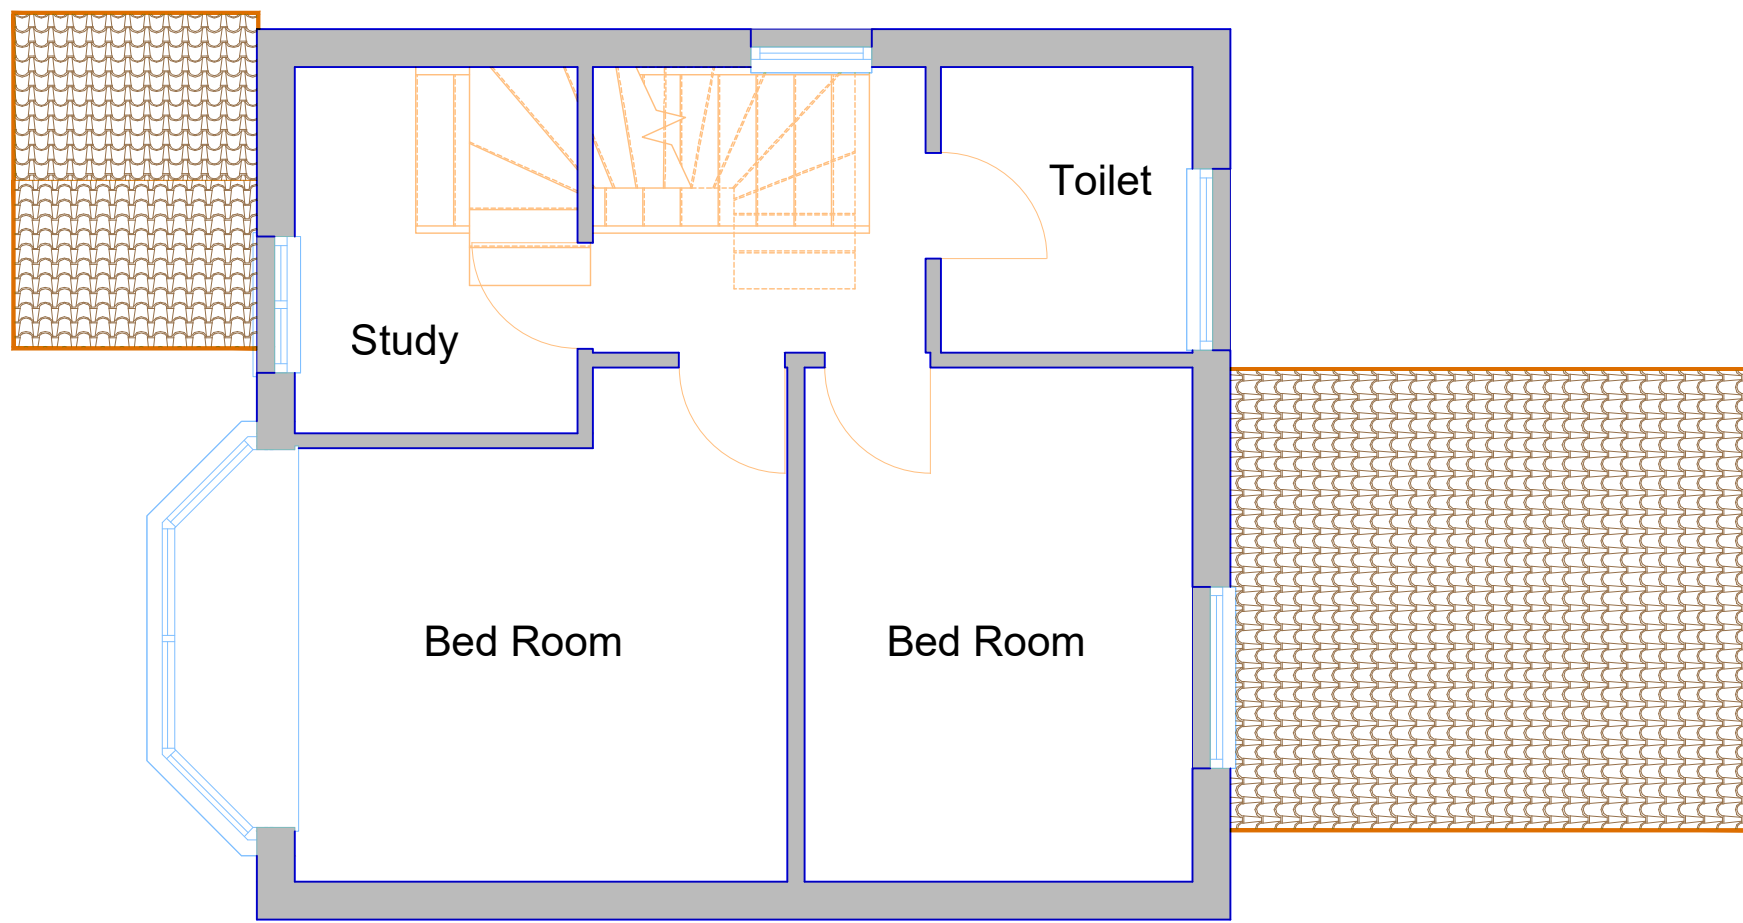


Existing First Floor Plan
Scale 1:50

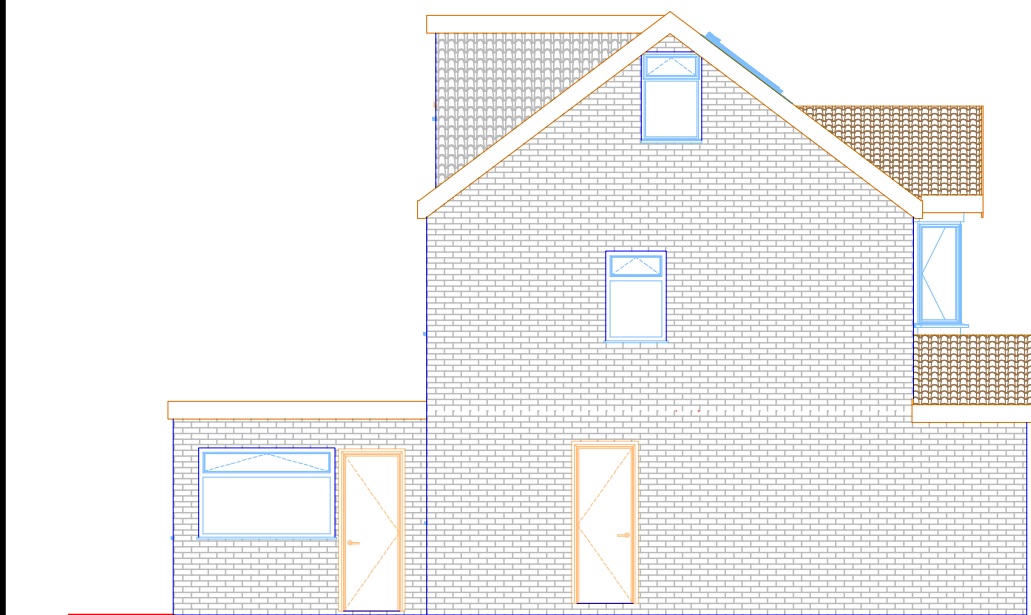


Existing Side Elevation
Scale 1:100




Existing Front Elevation
Scale 1:100

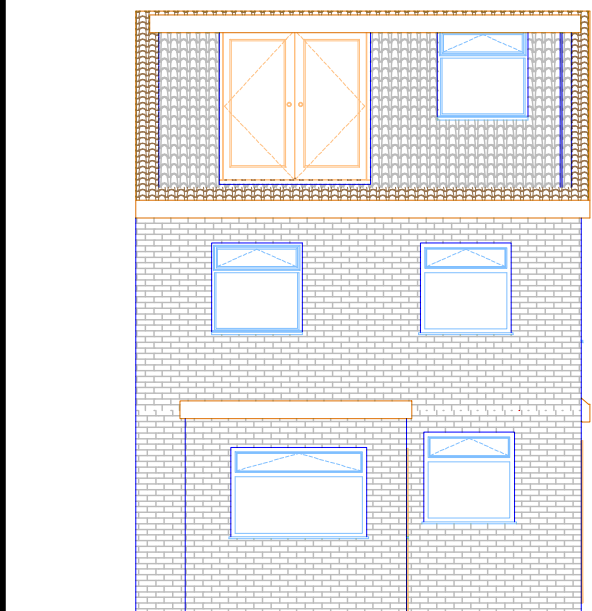


Existing Rear Elevation
Scale 1:100

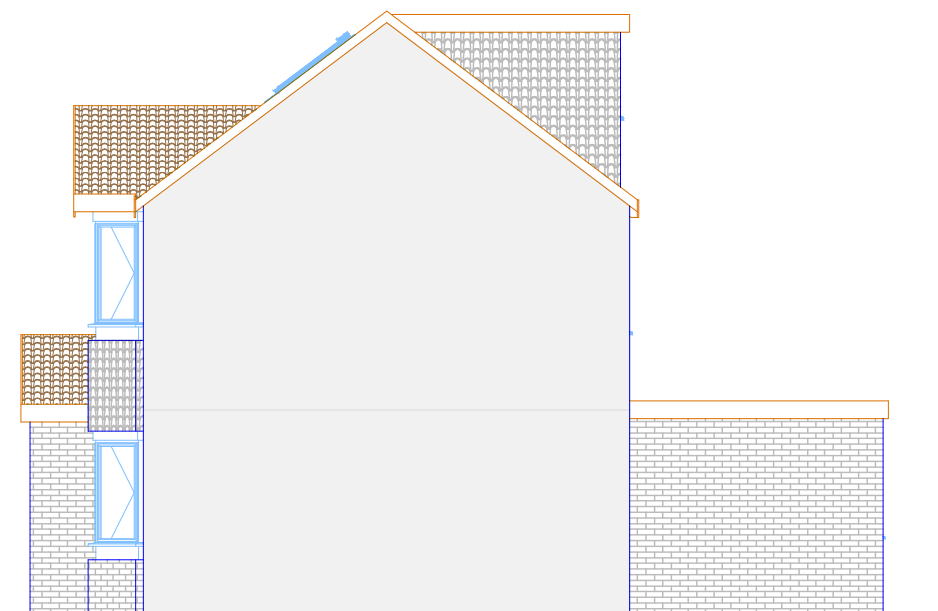



Existing Side Elevation
Scale 1:100

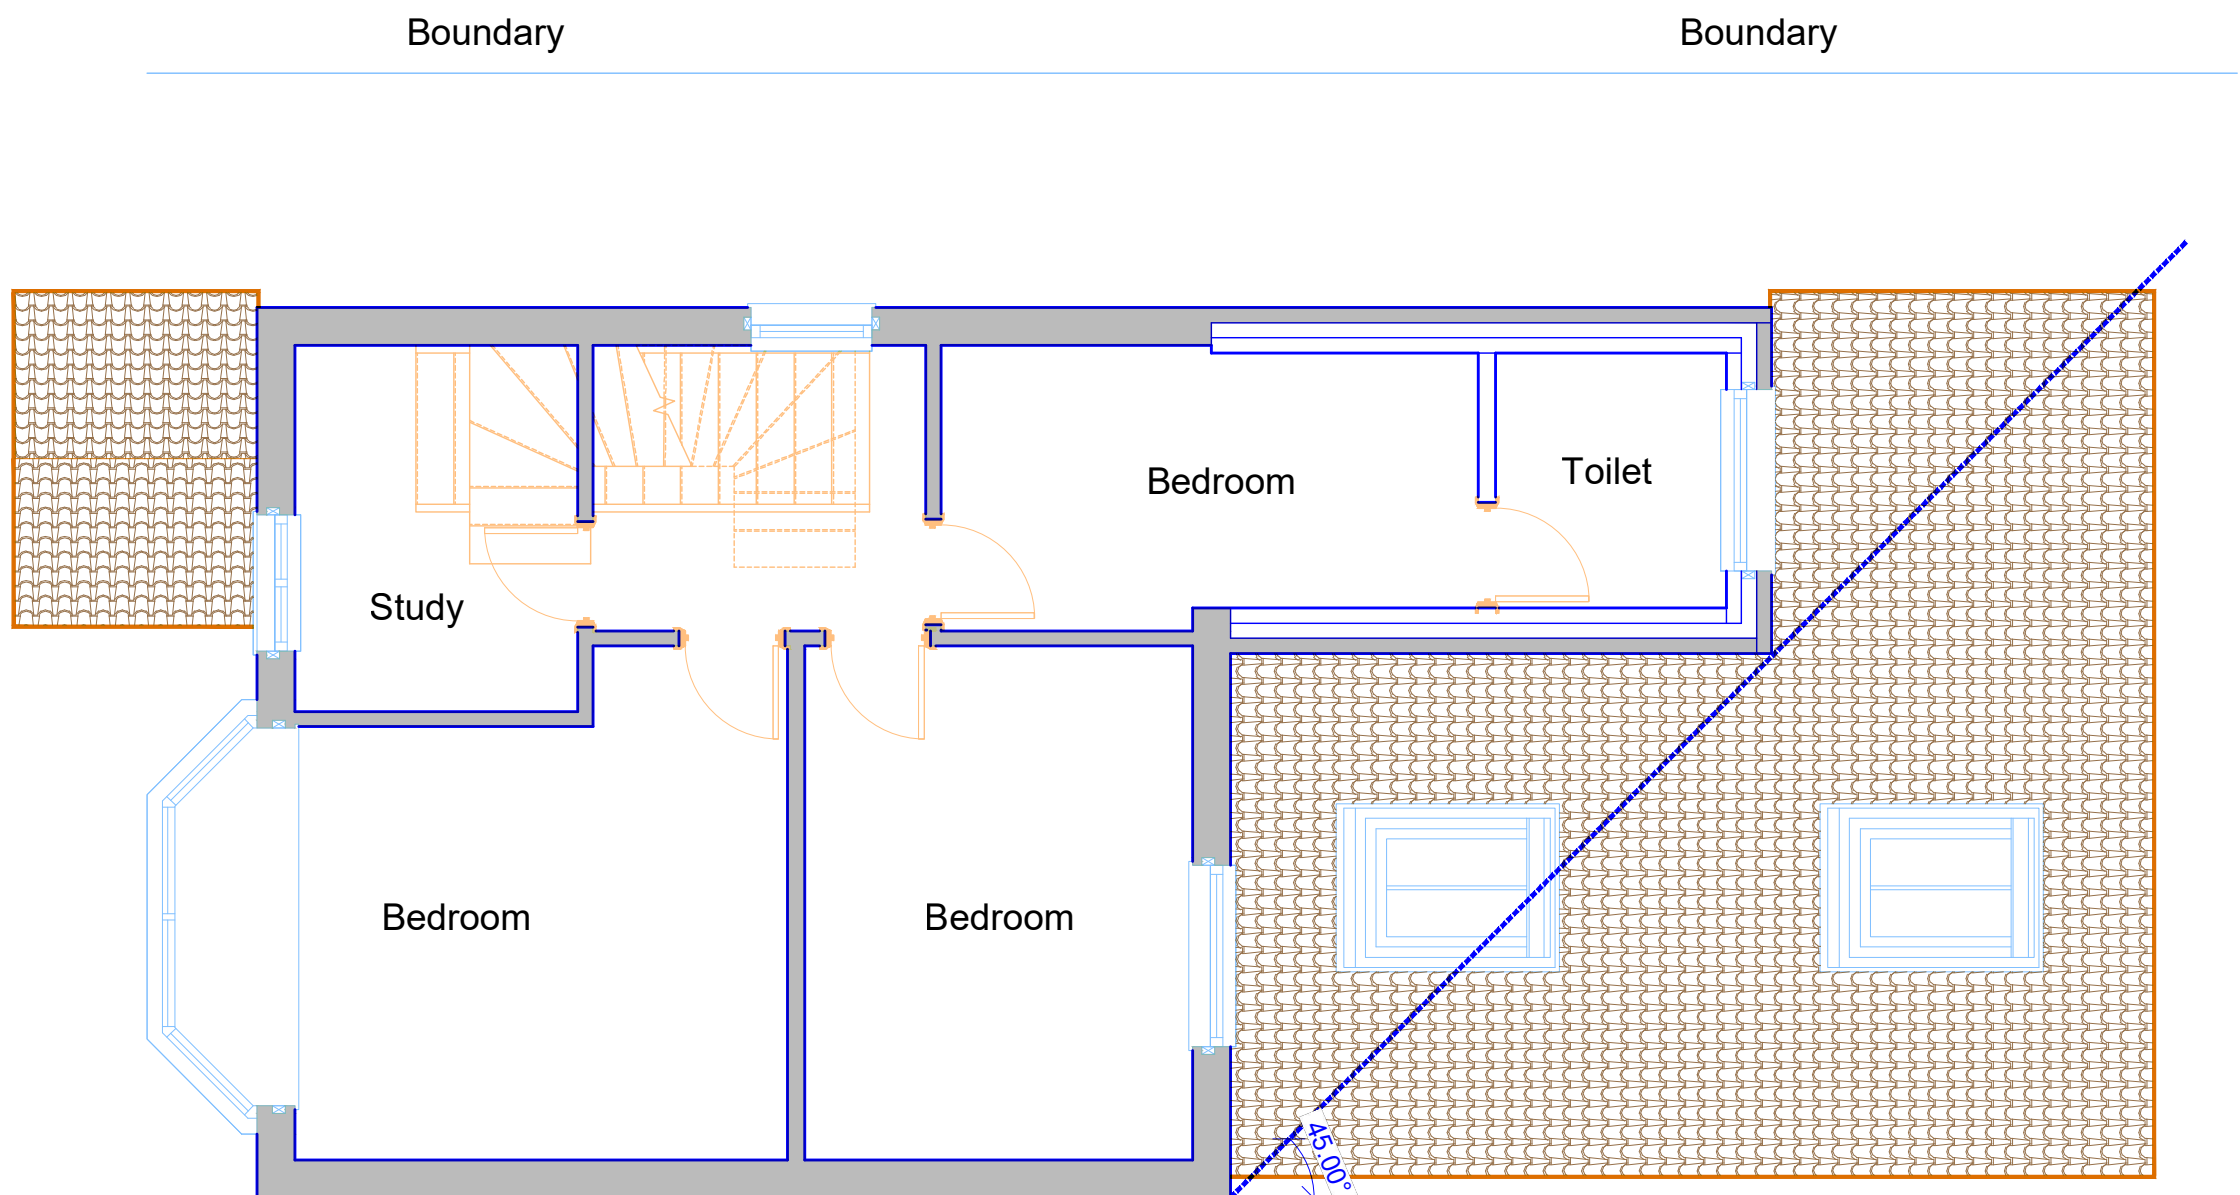


Proposed First Floor Plan
Scale 1:50

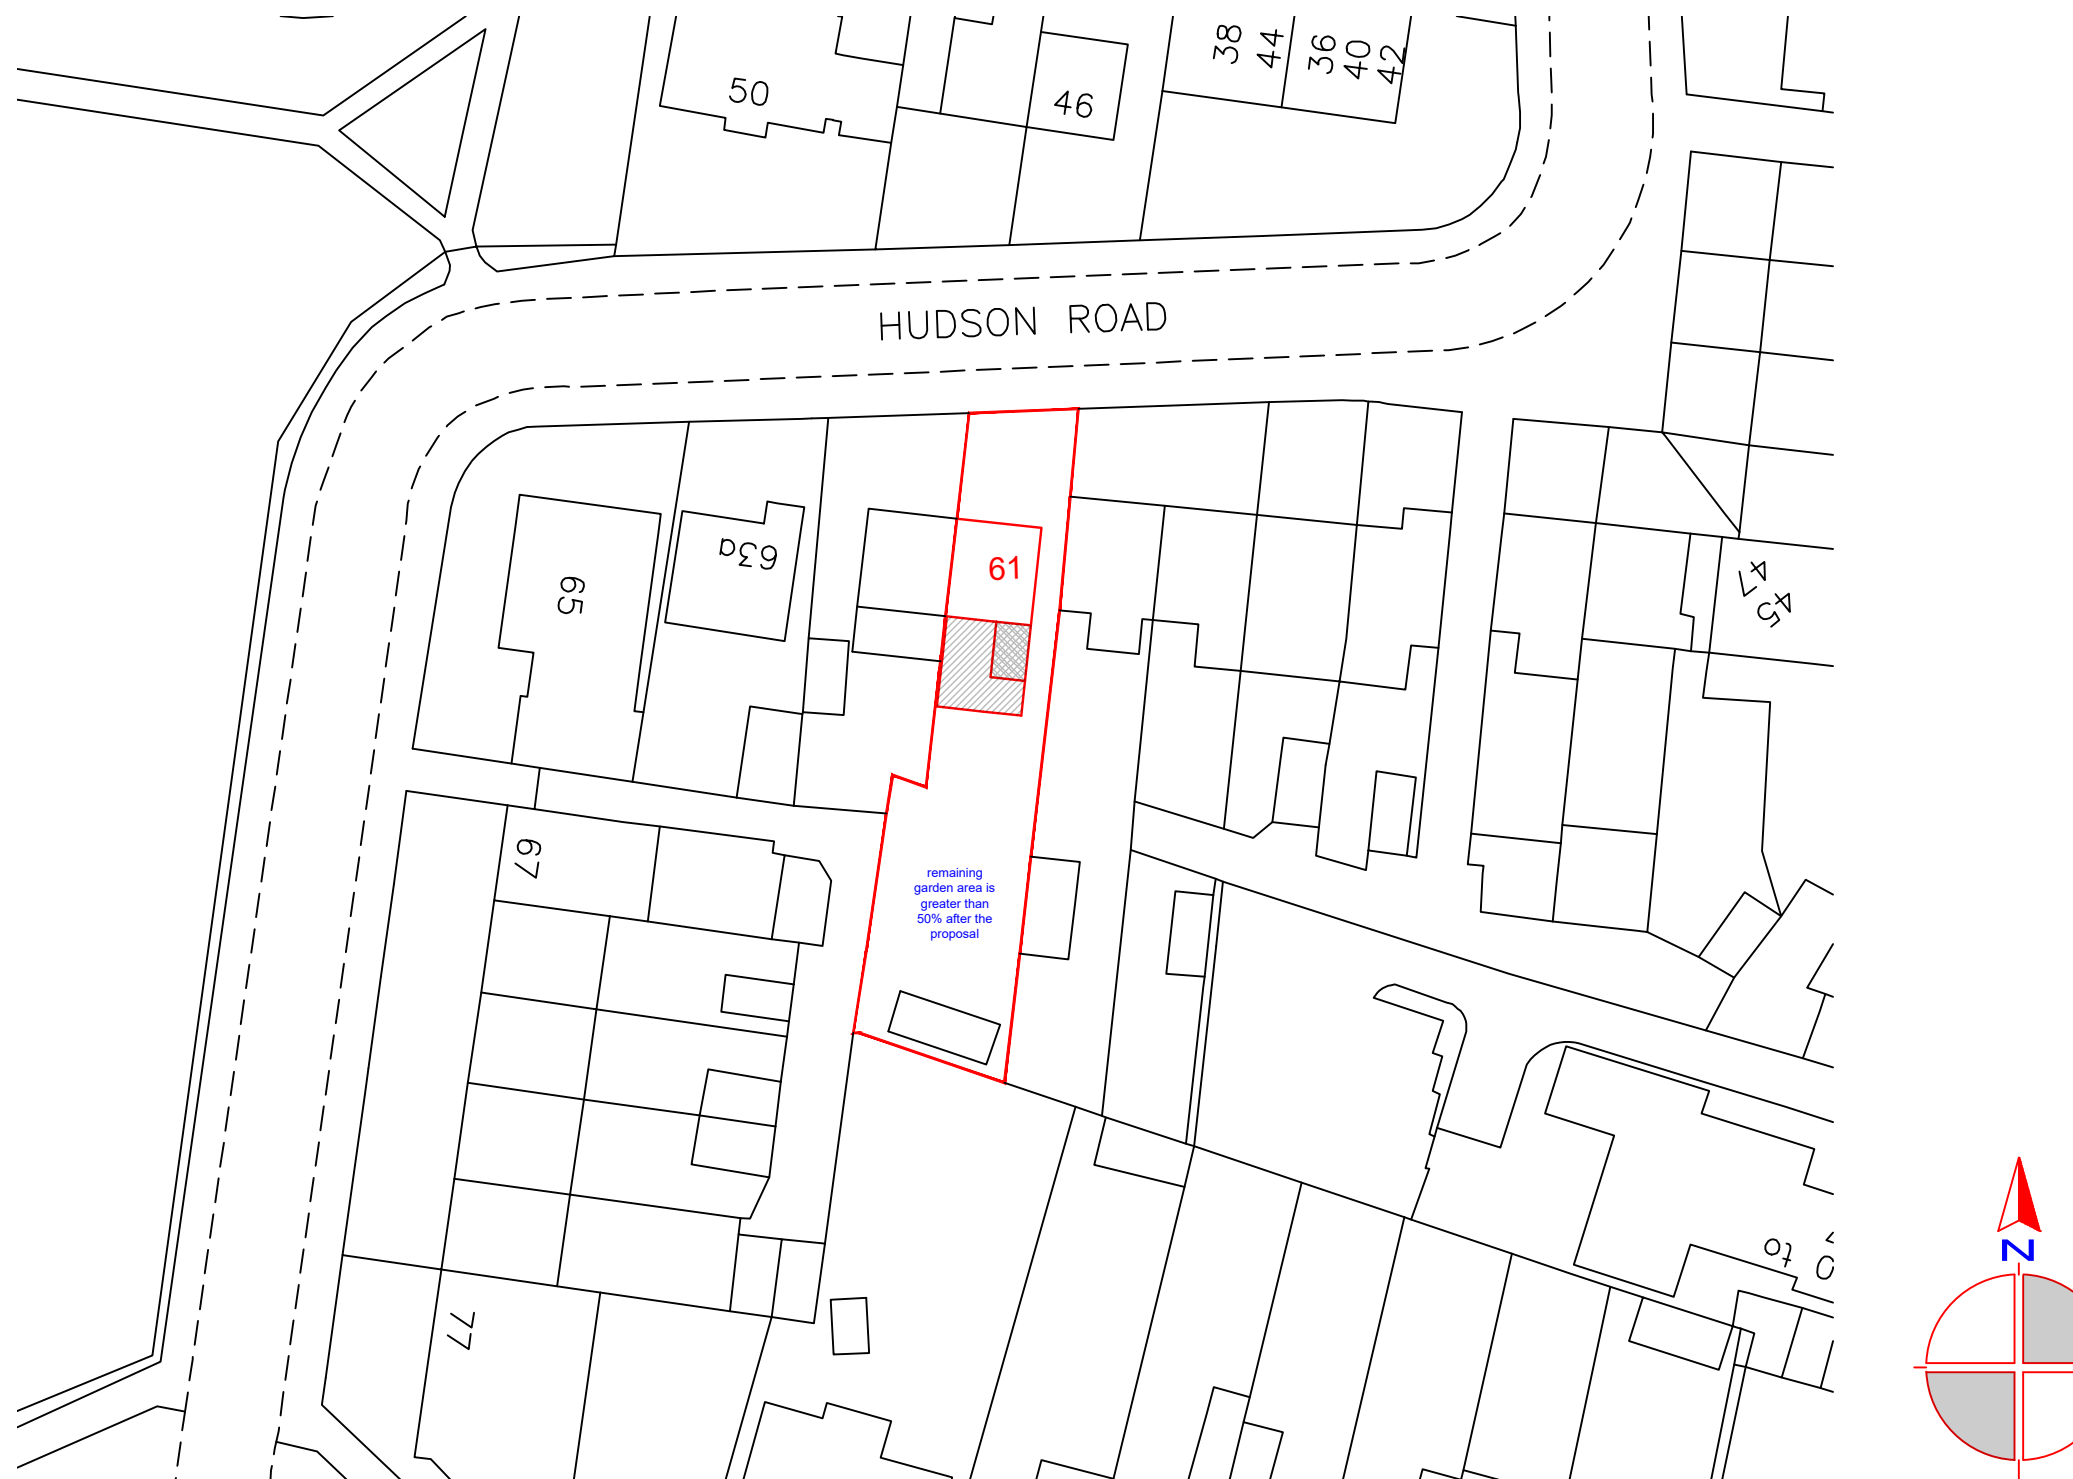

BLOCK PLAN
Scale 1:500

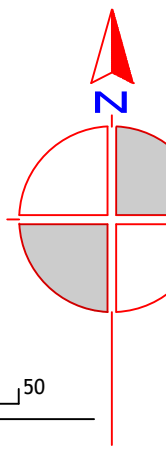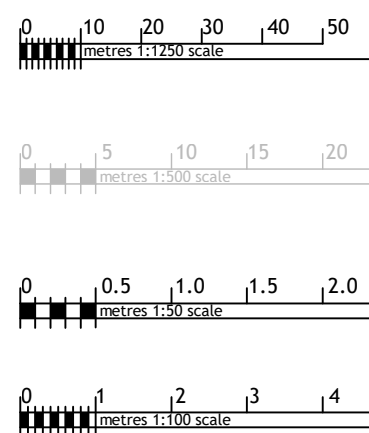


ALL PROPOSED MATERIALS & FINISHES TO MATCH WITH EXISTING DWELLING.

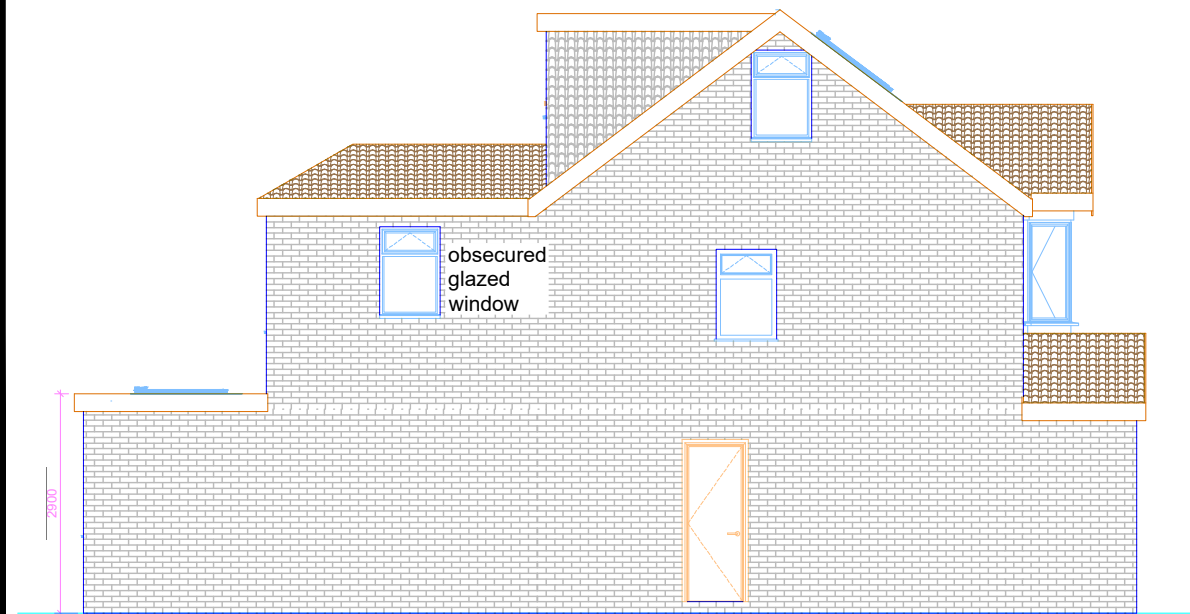


Proposed Side Elevation
Scale 1:100



Proposed Front Elevation
Scale 1:100

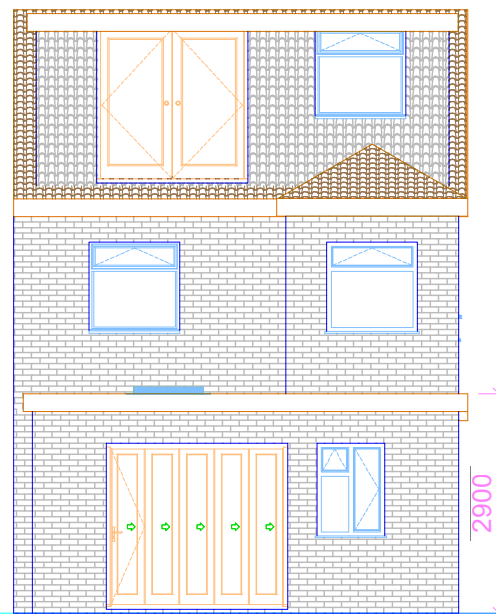

Proposed Rear Elevation
Scale 1:100

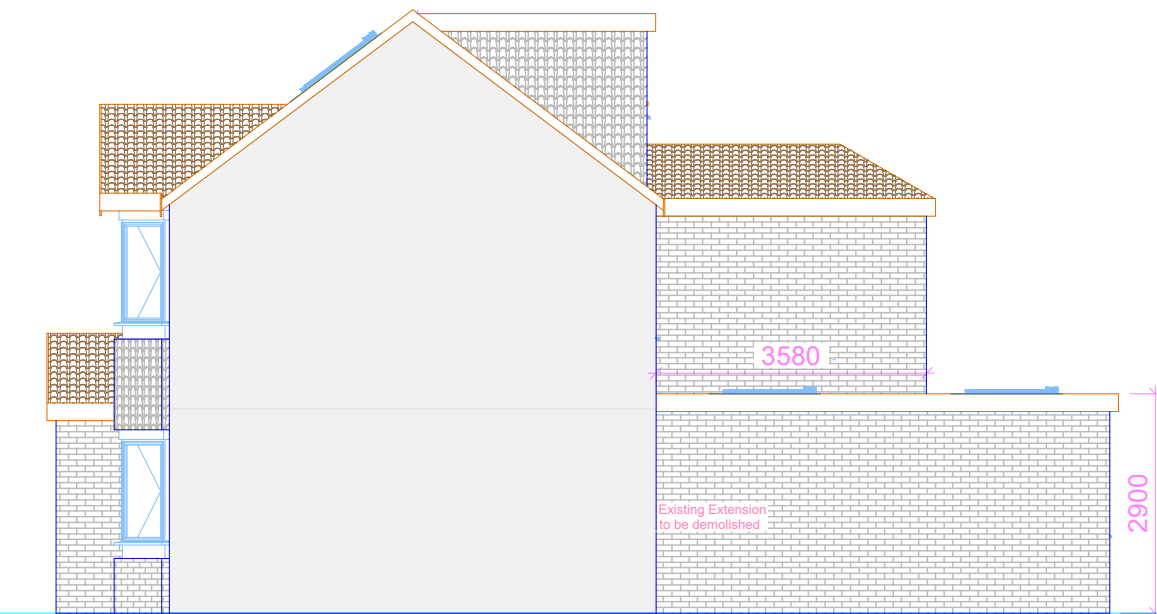

Proposed Side Elevation
Scale 1:100

NOTE:
1. ALL DIMENSIONS ARE IN MILLIMETRE.
2. VERIFY ALL DIMENSIONS AND CONDITIONS BEFORE CONSTRUCTION WORKS.
3. ALL WORK TO COMPLY WITH CURRENT BUILDING REGULATIONS SPECIFICATIONS.

PROJECT	61 HUDSON ROAD HAYES UB3 5EN
TITLE	EXISTING & PROPOSED PLANS
DATE	March 2025
SCALE @A1	1:50/100 1:500/1250
JOB No	0255
DRAWING No	HS-101
REV	00