



Shared Vehicular Access

EXISTING GROUND FLOOR PLAN

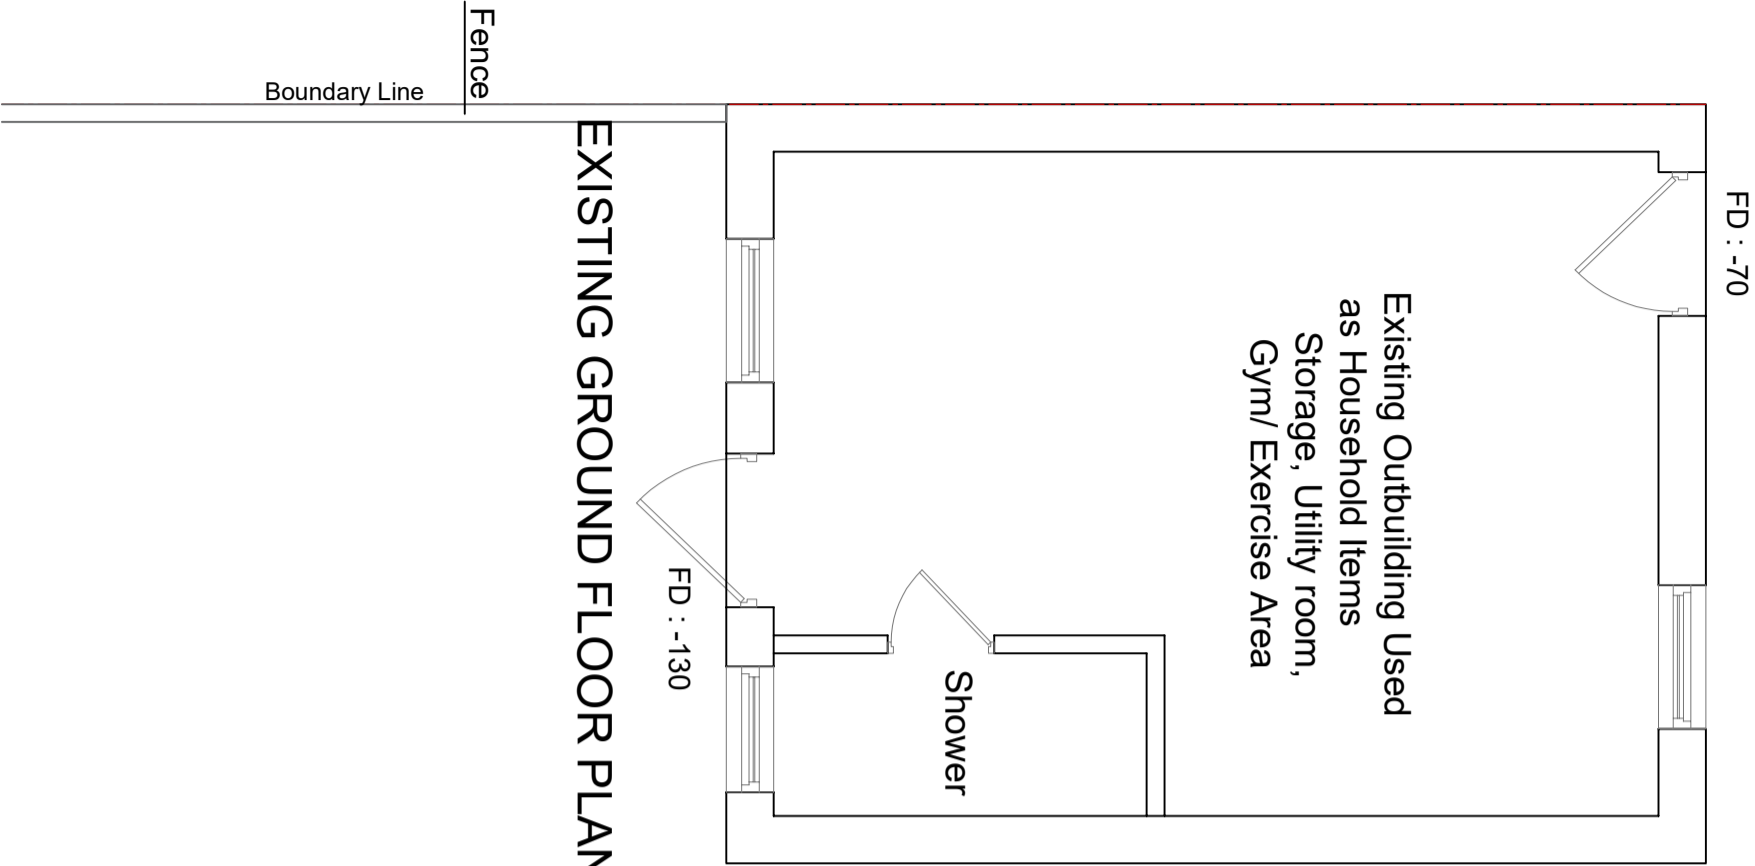

Neighbour
Outbuilding

EXISTING ROOF PLAN

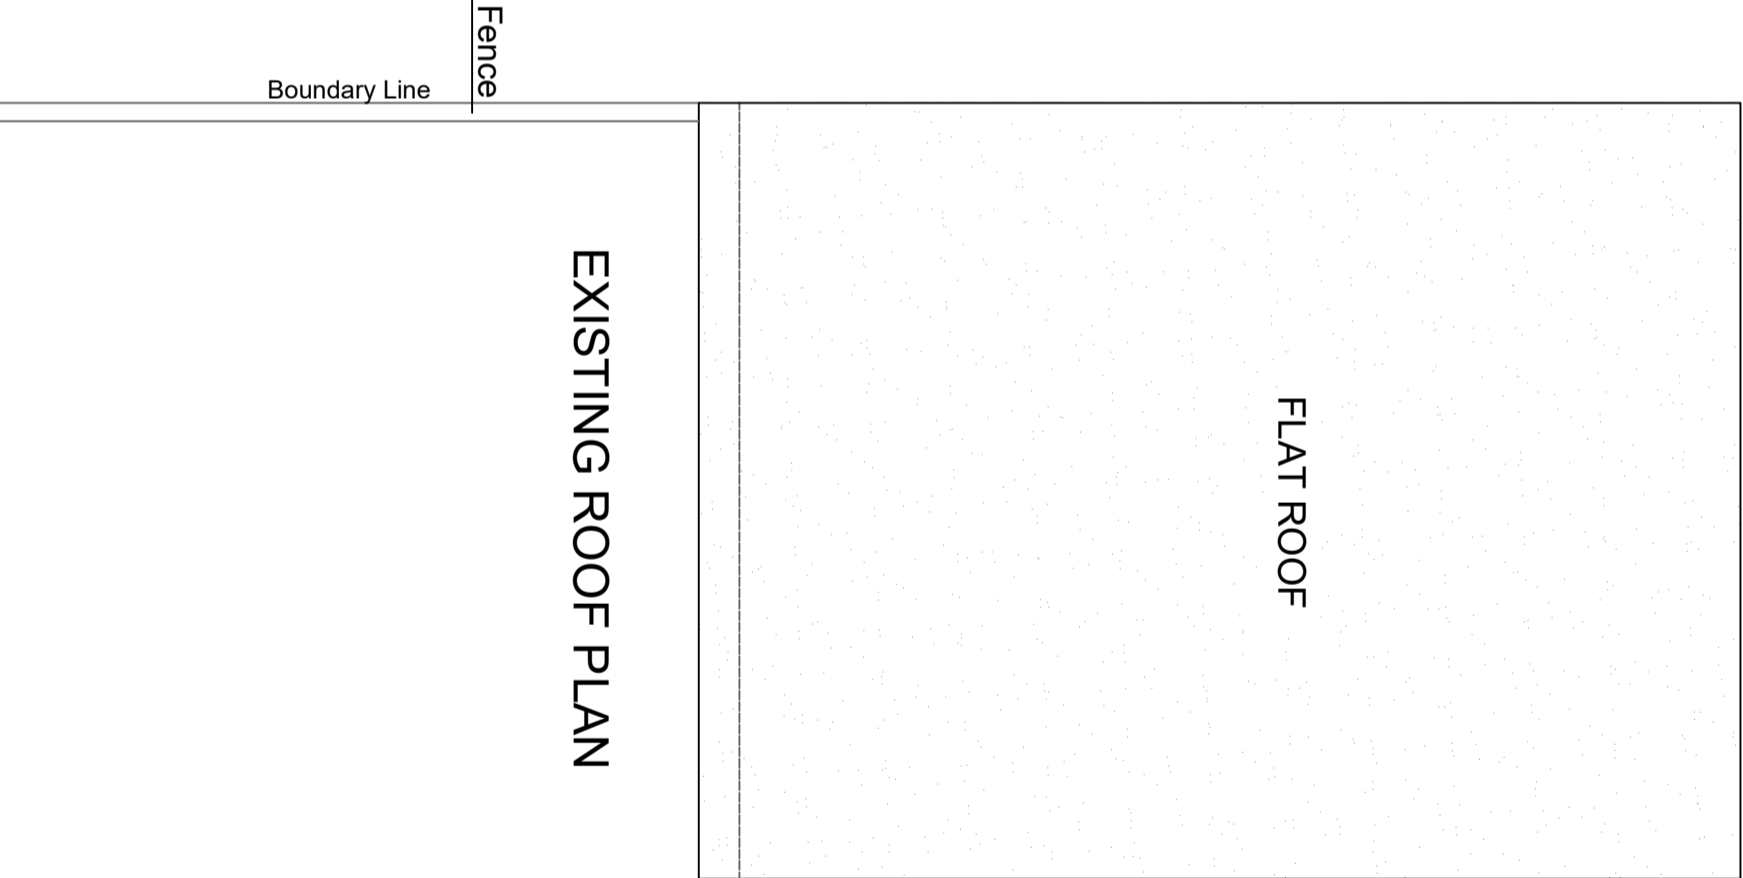

Neighbour
Outbuilding

COPYRIGHT :

JOB TITLE : 296 Station Road,
Hayes, UB3 4AW

DRAWING TITLE : Existing Plans

SCALE : 1/50

Date : 13.05.2023

DRG No : 296STA-01