


**NOTES:**

DISCLAIMER:

ALL DIMENSIONS IN MM UNLESS OTHERWISE STATED. CONTRACTORS TO CONFIRM ALL DIMENSIONS ON SITE. ALL DRAWINGS MUST BE READ IN CONJUNCTION WITH THE ARCHITECT'S DRAWINGS.

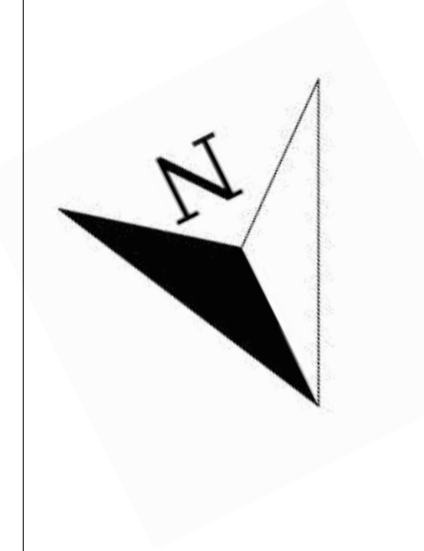

Bourne Court, Southend Rd, Woodford,  
Woodford Green IG8 8HD  
W: [www.archimedesd.co.uk](http://www.archimedesd.co.uk)  
E: [info@archimedesd.co.uk](mailto:info@archimedesd.co.uk)  
M: +447418321646

| Rev | Date | Details Of Issue | Initials |
|-----|------|------------------|----------|
|-----|------|------------------|----------|

Status

Existing Block Plan

Site Address:

28 Bourne Ave, Ruislip HA4 6TZ

Client:

Mr Kevin

Project:


28 Bourne Ave, Ruislip HA4 6TZ


|         |              |               |
|---------|--------------|---------------|
| Drawn   | Date:        | Scale (at A3) |
| HD      | 21/05/2026   | 1 : 200       |
| Drg no. | Revision No. |               |
| 101     | B            |               |




**1** Site

1 : 200

 

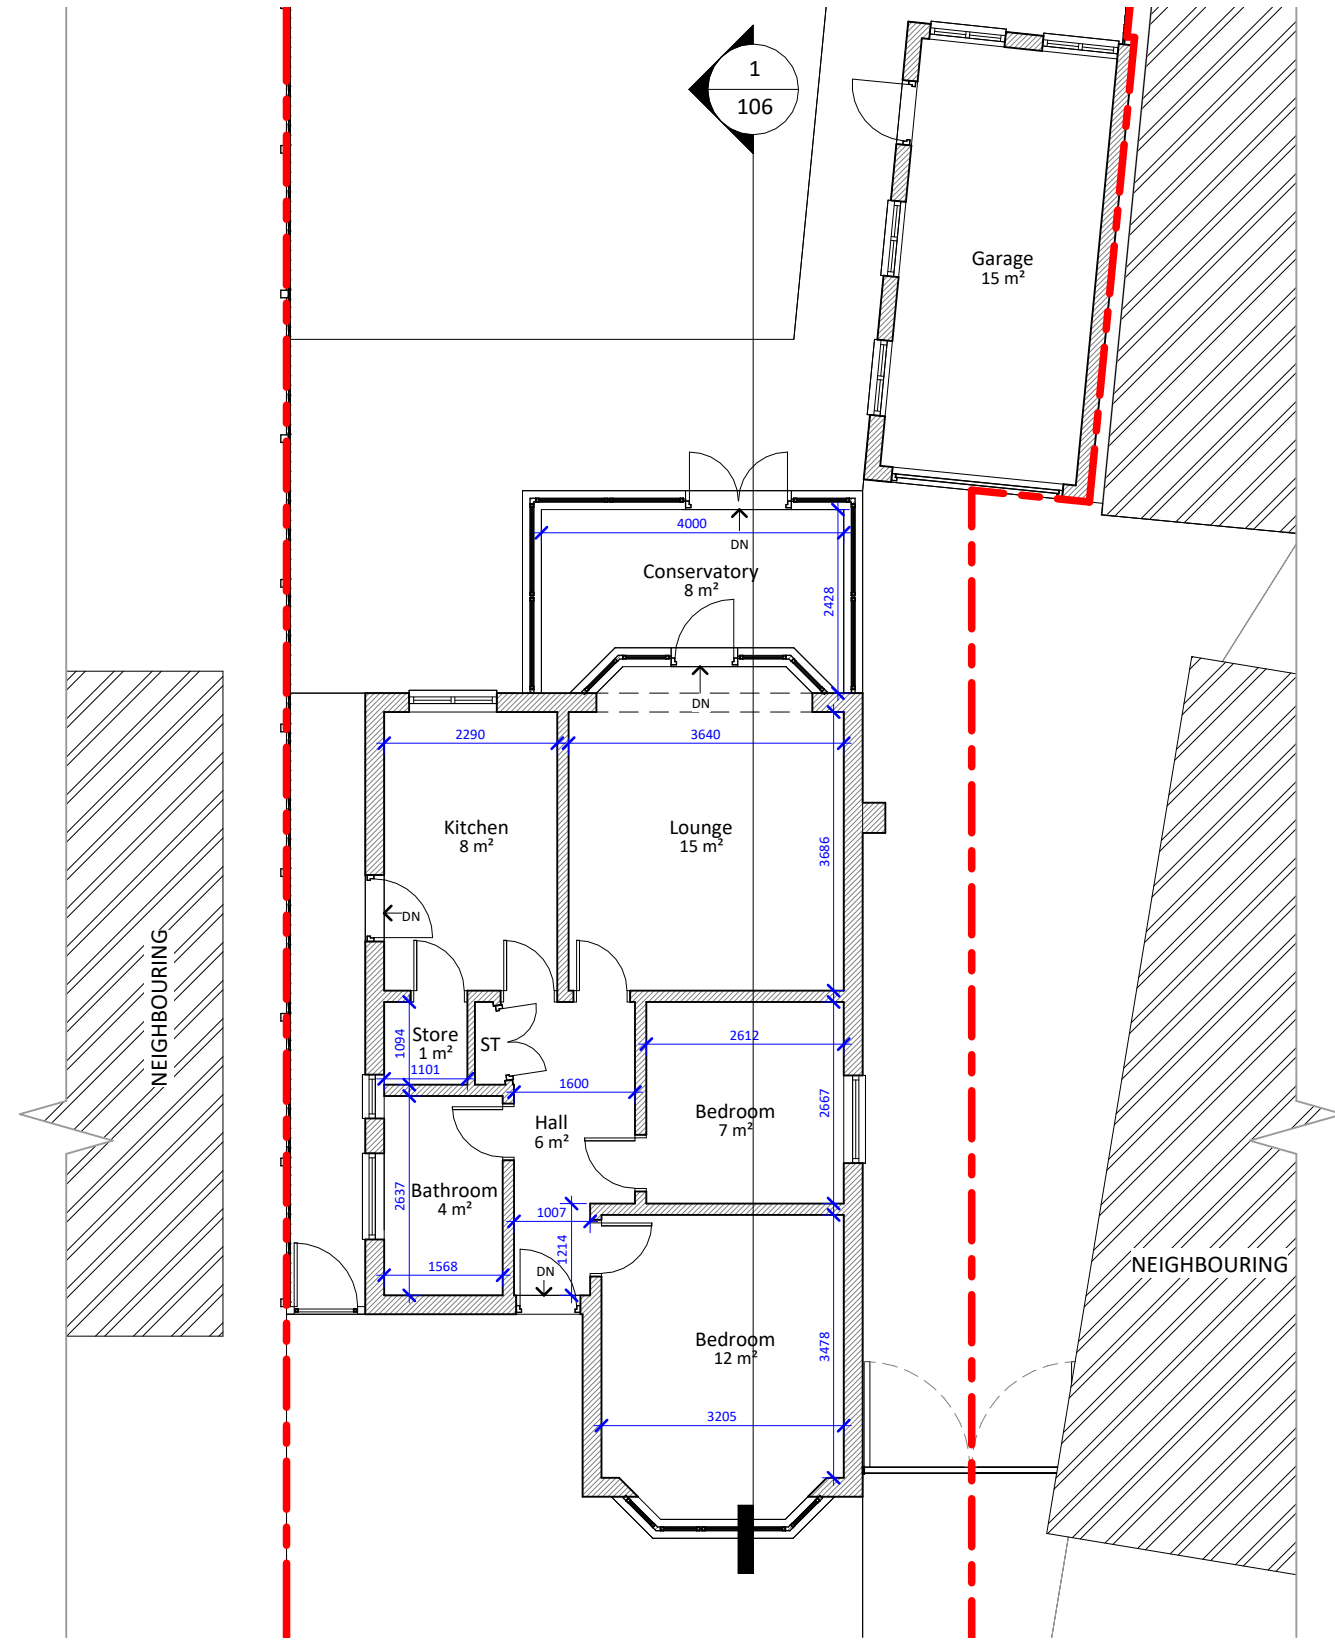

**1** Existing Ground Floor  
1 : 100

 

**NOTES:**

DISCLAIMER:

ALL DIMENSIONS IN MM UNLESS OTHERWISE STATED. CONTRACTORS TO CONFIRM ALL DIMENSIONS ON SITE. ALL DRAWINGS MUST BE READ IN CONJUNCTION WITH THE ARCHITECT'S DRAWINGS.

Archimedes  
Design Ltd.

Bourne Court, Southend Rd, Woodford,  
Woodford Green IG8 8HD  
W: [www.archimedesd.co.uk](http://www.archimedesd.co.uk)  
E: [info@archimedesd.co.uk](mailto:info@archimedesd.co.uk)  
M: +447418321646

| Rev | Date | Details Of Issue | Initials |
|-----|------|------------------|----------|
|     |      |                  |          |

Status

Existing Floor Plans

Site Address:

28 Bourne Ave, Ruislip HA4 6TZ

Client:


Mr Kevin

Project:

28 Bourne Ave, Ruislip HA4 6TZ

| Drawn | Date:      | Scale (at A3) |
|-------|------------|---------------|
| HD    | 21/05/2026 | 1 : 100       |

| Drw no. | Revision No. |
|---------|--------------|
| 102     | B            |

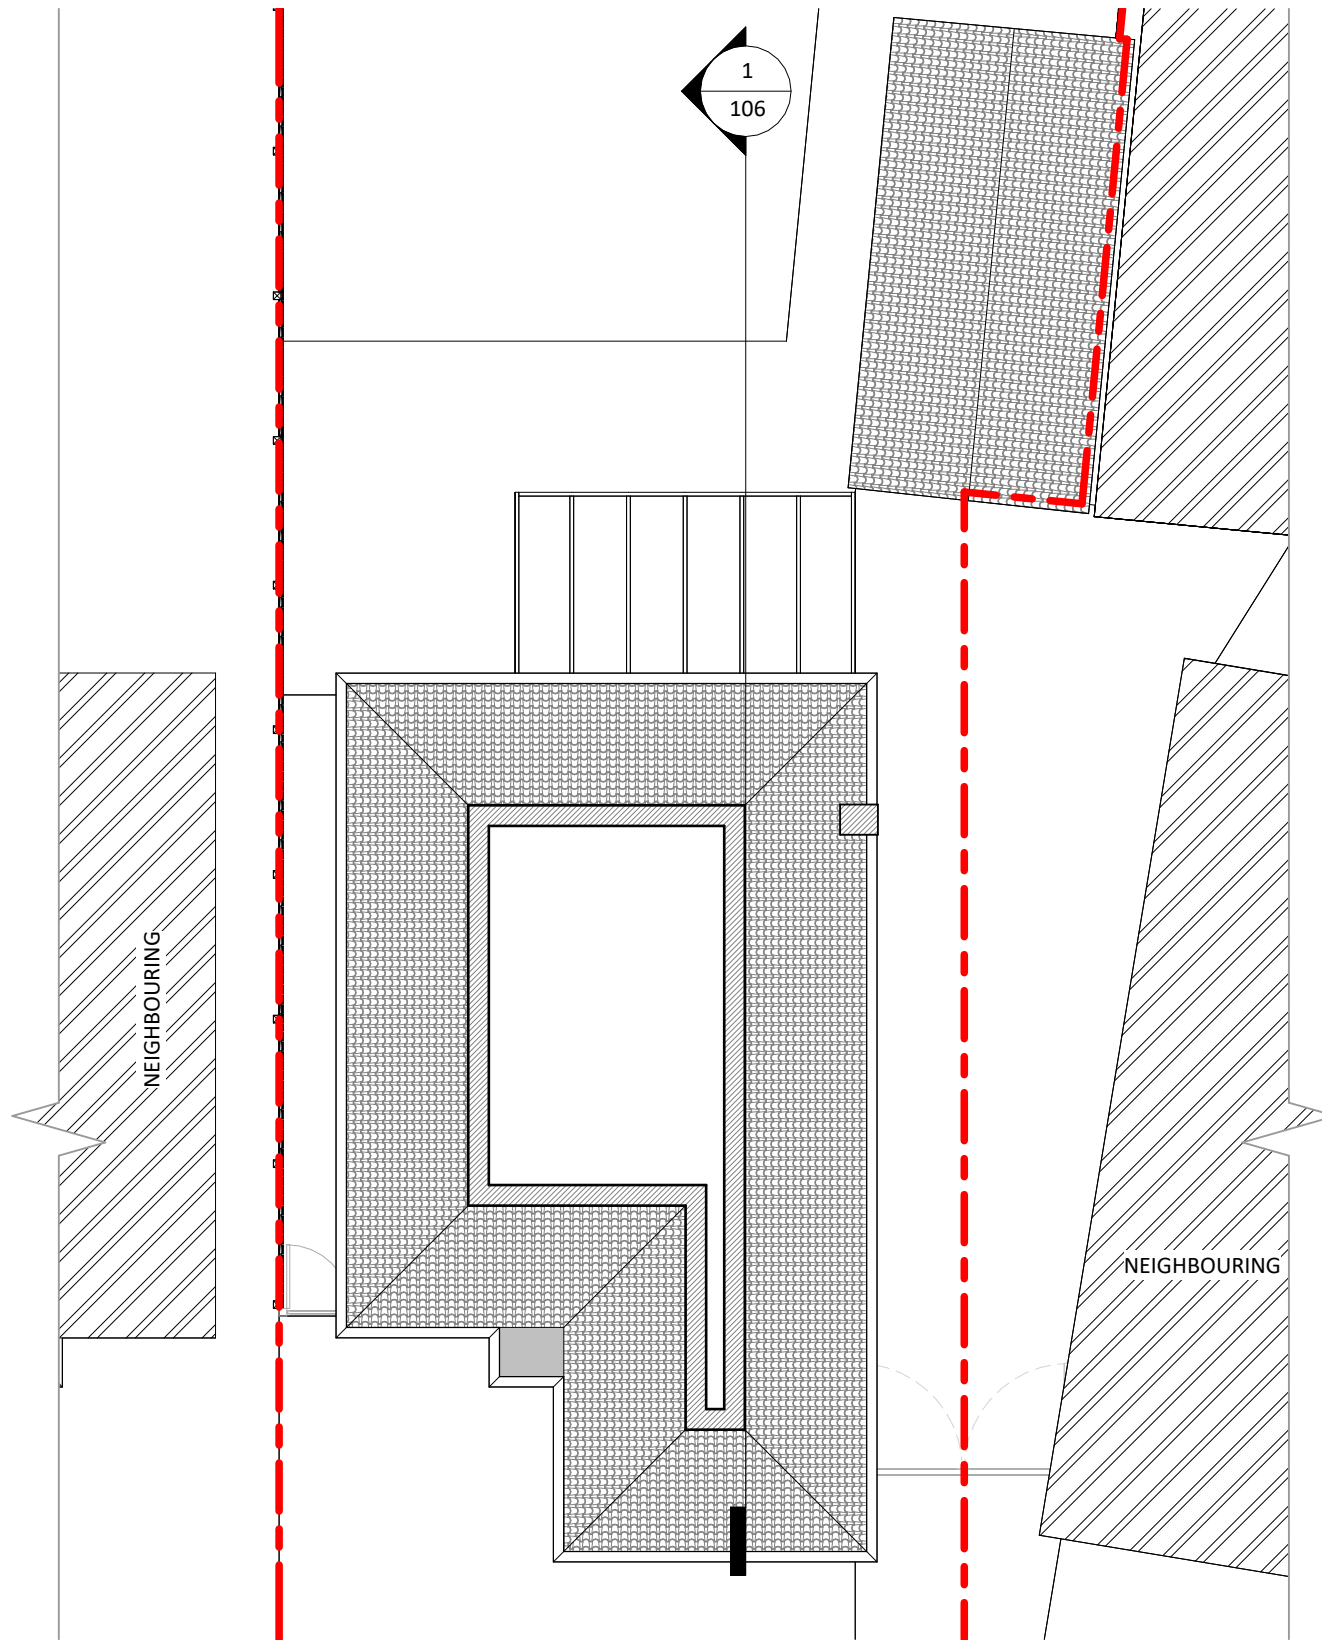


**1** Loft (Existing)  
1 : 100

1 0 1 2 3 4 5  
SCALE 1: 100 m

**NOTES:**

DISCLAIMER:  
ALL DIMENSIONS IN MM UNLESS OTHERWISE STATED.  
CONTRACTORS TO CONFIRM ALL DIMENSIONS ON SITE. ALL DRAWINGS MUST BE READ IN CONJUNCTION WITH THE ARCHITECT'S DRAWINGS.

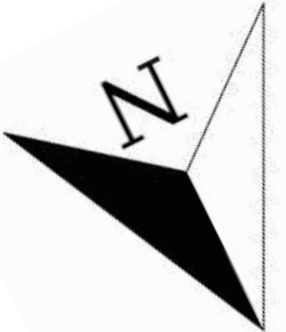

Bourne Court, Southend Rd, Woodford,  
Woodford Green IG8 8HD  
W: [www.archimedesd.co.uk](http://www.archimedesd.co.uk)  
E: [info@archimedesd.co.uk](mailto:info@archimedesd.co.uk)  
M: +447418321646

| Rev | Date | Details Of Issue | Initials |
|-----|------|------------------|----------|
|-----|------|------------------|----------|

**Status**

Existing Floor Plans

**Site Address:**

28 Bourne Ave, Ruislip HA4 6TZ


**Client:**

Mr Kevin

**Project:**


28 Bourne Ave, Ruislip HA4 6TZ

|                |                     |                          |
|----------------|---------------------|--------------------------|
| Drawn<br>HD    | Date:<br>21/05/2026 | Scale (at A3)<br>1 : 100 |
| Drg no.<br>103 | Revision No.<br>B   |                          |

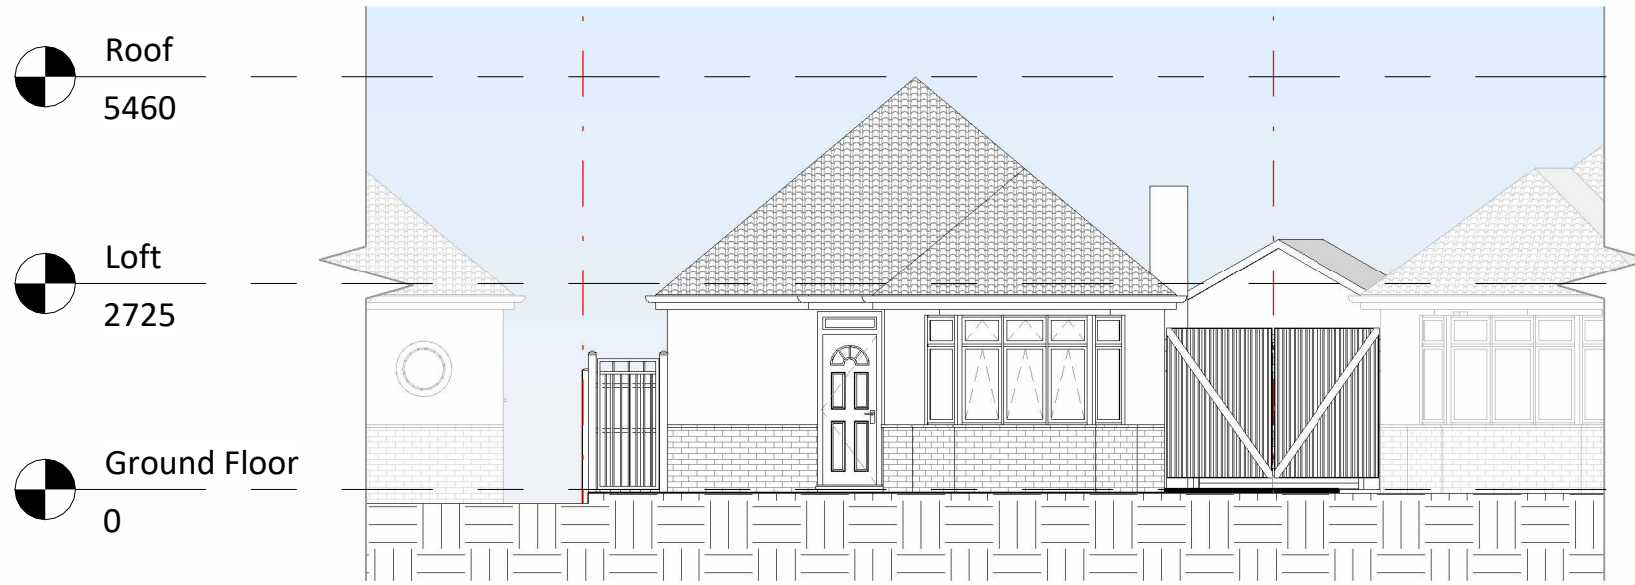

## Existing Front Elevation

1 : 100

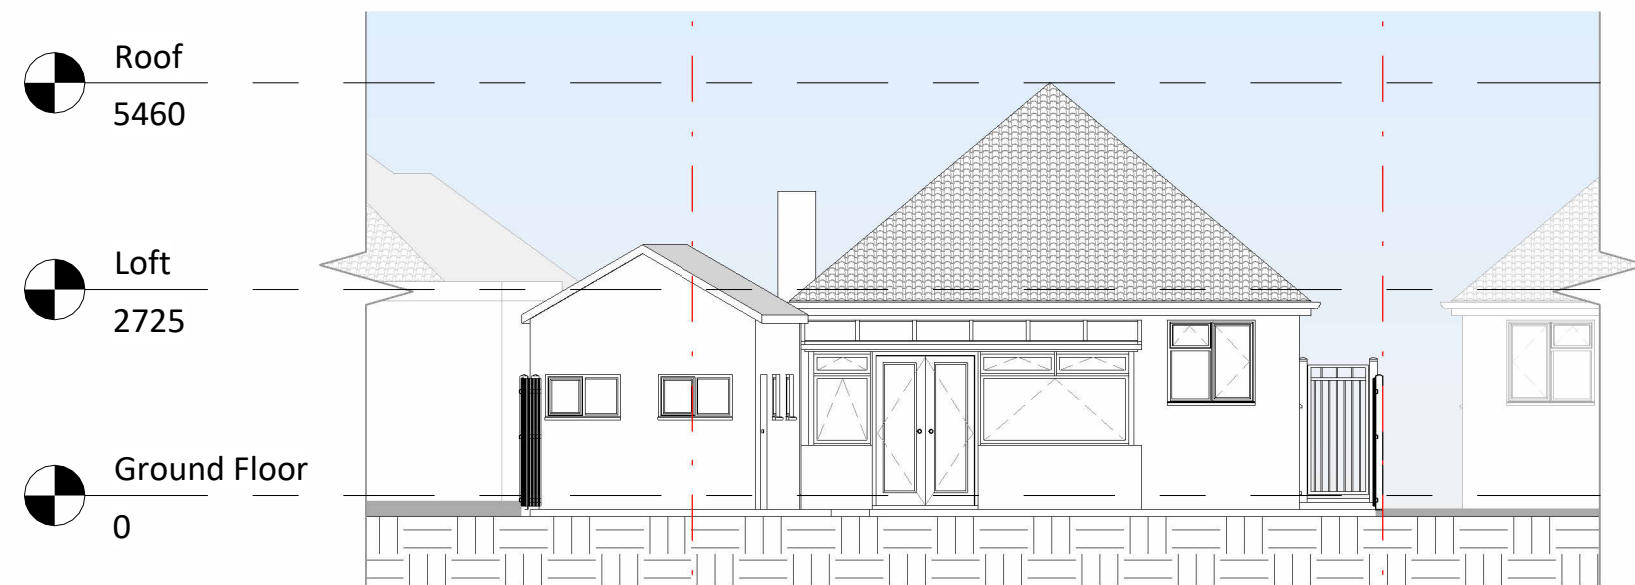

## Existing Rear Elevation

1 : 100

1 0 1 2 3 4 5  
SCALE 1: 100 m

### NOTES:

#### DISCLAIMER:

ALL DIMENSIONS IN MM UNLESS OTHERWISE STATED.  
CONTRACTORS TO CONFIRM ALL DIMENSIONS ON SITE. ALL DRAWINGS MUST BE READ IN CONJUNCTION WITH THE ARCHITECT'S DRAWINGS.



Bourne Court, Southend Rd, Woodford,  
Woodford Green IG8 8HD  
W: [www.archimedesd.co.uk](http://www.archimedesd.co.uk)  
E: [info@archimedesd.co.uk](mailto:info@archimedesd.co.uk)  
M: +447418321646

| Rev | Date | Details Of Issue | Initials |
|-----|------|------------------|----------|
|-----|------|------------------|----------|

#### Status

Existing Elevations 01

#### Site Address:

28 Bourne Ave, Ruislip HA4 6TZ


#### Client:

Mr Kevin


#### Project:

28 Bourne Ave, Ruislip HA4 6TZ

|                |                     |                          |
|----------------|---------------------|--------------------------|
| Drawn<br>HD    | Date:<br>21/05/2026 | Scale (at A3)<br>1 : 100 |
| Drg no.<br>104 | Revision No.<br>B   |                          |

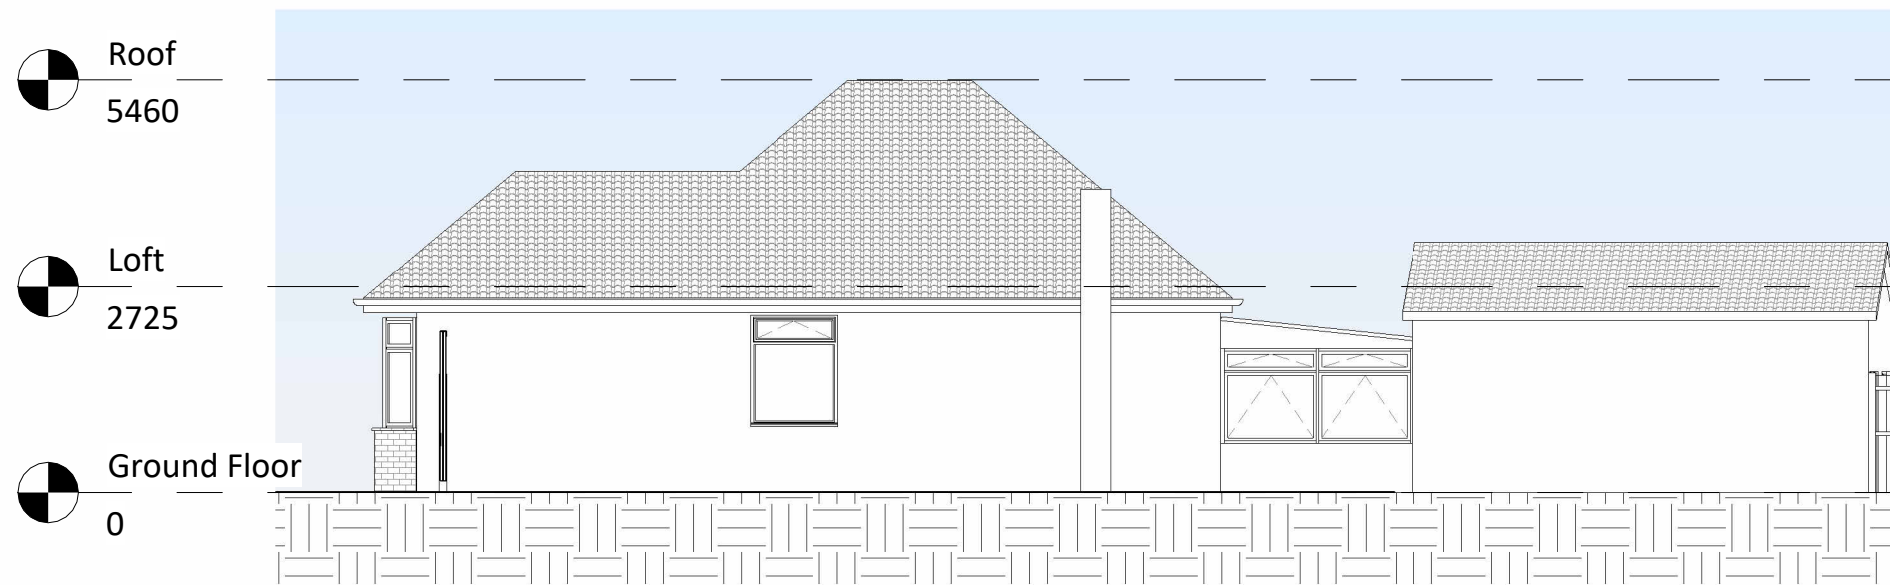

**1** Existing Right Elevation  
1 : 100

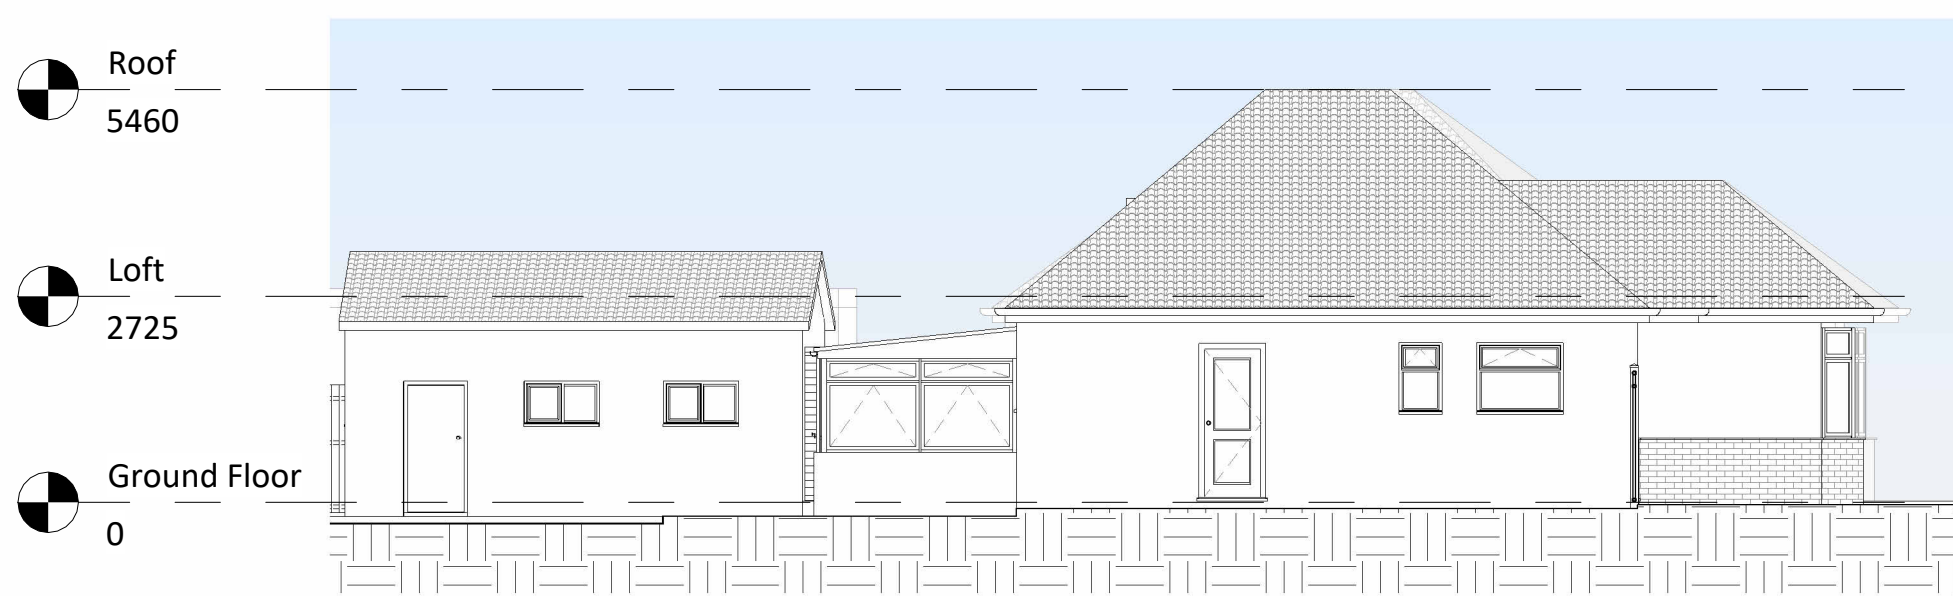

**2** Existing Left Elevation  
1 : 100

**NOTES:**  
  
DISCLAIMER:  
ALL DIMENSIONS IN MM UNLESS OTHERWISE STATED.  
CONTRACTORS TO CONFIRM ALL DIMENSIONS ON SITE. ALL DRAWINGS MUST BE READ IN CONJUNCTION WITH THE ARCHITECT'S DRAWINGS.

**Archimedes**  
Design Ltd.  
Bourne Court, Southend Rd, Woodford,  
Woodford Green IG8 8HD  
W: [www.archimedesd.co.uk](http://www.archimedesd.co.uk)  
E: [info@archimedesd.co.uk](mailto:info@archimedesd.co.uk)  
M: +447418321646

|     |      |                  |          |
|-----|------|------------------|----------|
| Rev | Date | Details Of Issue | Initials |
|     |      |                  |          |


Status  
  
Existing Elevations 02

Site Address:  
  
28 Bourne Ave, Ruislip HA4 6TZ


Client:  
  
Mr Kevin

Project:  
  
28 Bourne Ave, Ruislip HA4 6TZ

|                |                     |                          |
|----------------|---------------------|--------------------------|
| Drawn<br>HD    | Date:<br>21/05/2026 | Scale (at A3)<br>1 : 100 |
| Dwg no.<br>105 | Revision No.<br>B   |                          |

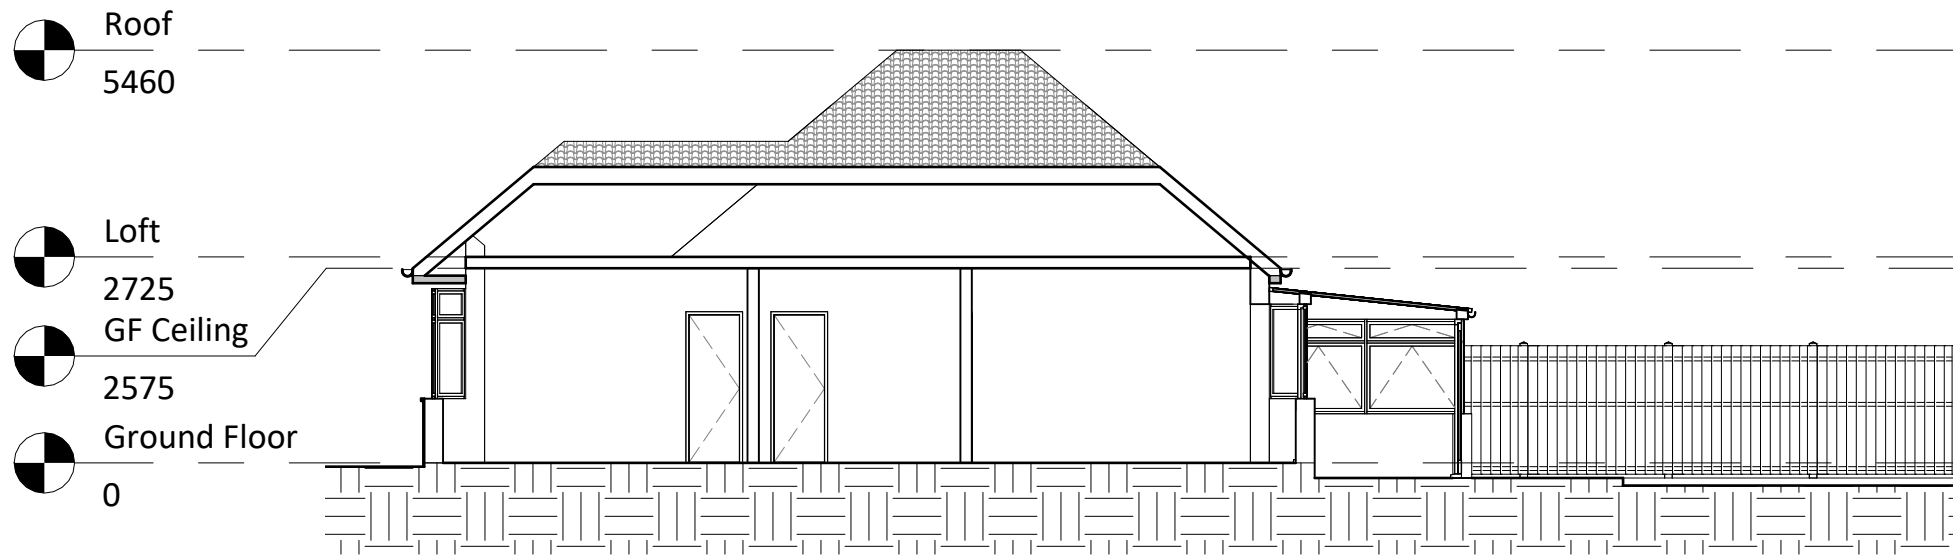

**1** **Section 1**  
1 : 100

 

**NOTES:**

DISCLAIMER:  
ALL DIMENSIONS IN MM UNLESS OTHERWISE STATED.  
CONTRACTORS TO CONFIRM ALL DIMENSIONS ON SITE. ALL DRAWINGS MUST BE READ IN CONJUNCTION WITH THE ARCHITECT'S DRAWINGS.



**Archimedes**  
Design Ltd.

Bourne Court, Southend Rd, Woodford,  
Woodford Green IG8 8HD  
W: [www.archimedesd.co.uk](http://www.archimedesd.co.uk)  
E: [info@archimedesd.co.uk](mailto:info@archimedesd.co.uk)  
M: +447418321646

| Rev | Date | Details Of Issue | Initials |
|-----|------|------------------|----------|
|-----|------|------------------|----------|

Status

Existing Section

Site Address:

28 Bourne Ave, Ruislip HA4 6TZ


Client:

Mr Kevin

Project:


28 Bourne Ave, Ruislip HA4 6TZ

|                |                     |                          |
|----------------|---------------------|--------------------------|
| Drawn<br>HD    | Date:<br>21/05/2026 | Scale (at A3)<br>1 : 100 |
| Drg no.<br>106 | Revision No.<br>B   |                          |

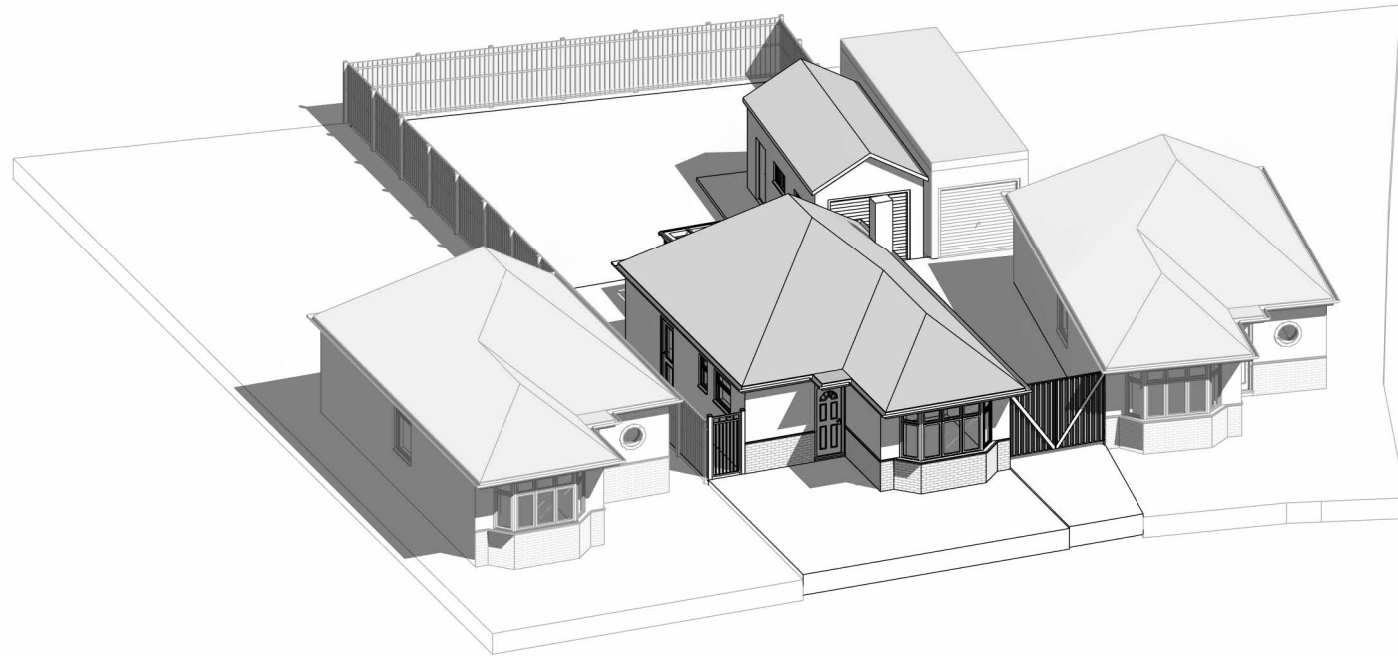


1

Existing 3D Front

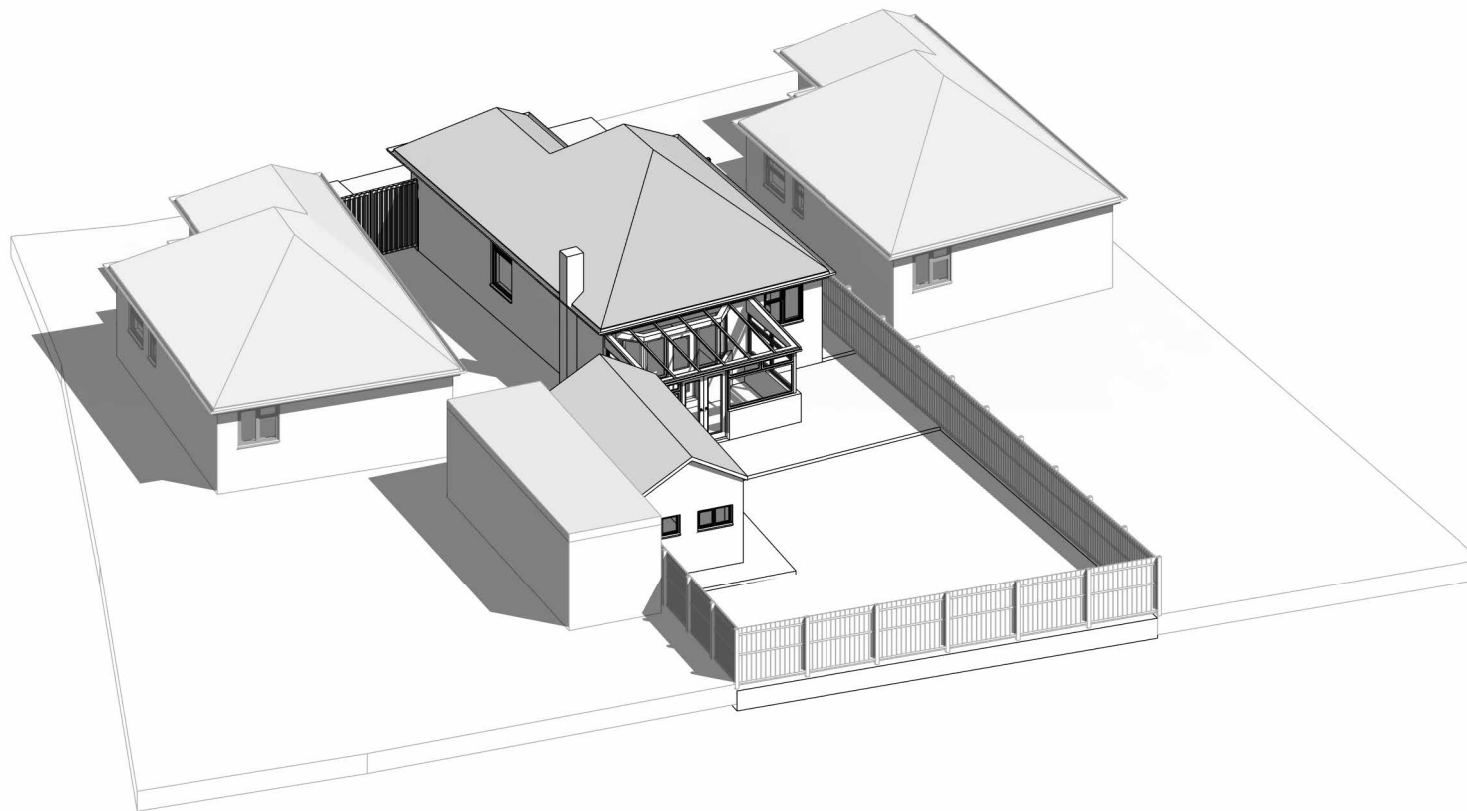

2

Existing 3D Rear

 

NOTES:

DISCLAIMER:  
ALL DIMENSIONS IN MM UNLESS OTHERWISE STATED.  
CONTRACTORS TO CONFIRM ALL DIMENSIONS ON SITE. ALL DRAWINGS MUST BE READ IN CONJUNCTION WITH THE ARCHITECT'S DRAWINGS.



**Archimedes**  
Design Ltd.  
Bourne Court, Southend Rd, Woodford,  
Woodford Green IG8 8HD  
W: [www.archimedesd.co.uk](http://www.archimedesd.co.uk)  
E: [info@archimedesd.co.uk](mailto:info@archimedesd.co.uk)  
M: +447418321646

| Rev | Date | Details Of Issue | Initials |
|-----|------|------------------|----------|
|-----|------|------------------|----------|

|                   |
|-------------------|
| Status            |
| Existing 3D Views |

|                                |
|--------------------------------|
| Site Address:                  |
| 28 Bourne Ave, Ruislip HA4 6TZ |


|          |
|----------|
| Client:  |
| Mr Kevin |

|                                |
|--------------------------------|
| Project:                       |
| 28 Bourne Ave, Ruislip HA4 6TZ |

|         |              |               |
|---------|--------------|---------------|
| Drawn   | Date:        | Scale (at A3) |
| HD      | 21/05/2026   |               |
| Drg no. | Revision No. |               |
| 107     | B            |               |




**1** Site  
1 : 200

 

**NOTES:**

DISCLAIMER:  
ALL DIMENSIONS IN MM UNLESS OTHERWISE STATED.  
CONTRACTORS TO CONFIRM ALL DIMENSIONS ON SITE. ALL DRAWINGS MUST BE READ IN CONJUNCTION WITH THE ARCHITECT'S DRAWINGS.

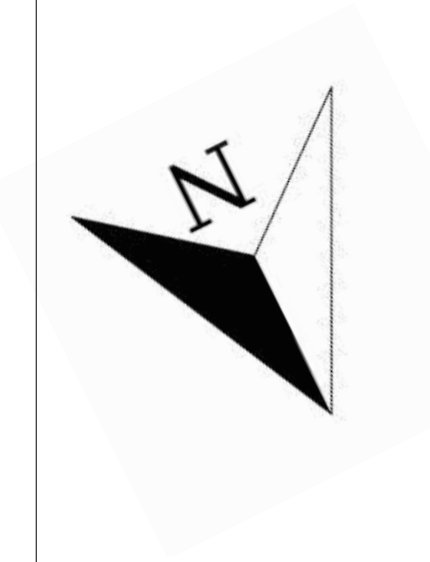

 **Archimedes**  
Design Ltd.  
Bourne Court, Southend Rd, Woodford,  
Woodford Green IG8 8HD  
W: [www.archimedesd.co.uk](http://www.archimedesd.co.uk)  
E: [info@archimedesd.co.uk](mailto:info@archimedesd.co.uk)  
M: +447418321646

| Rev | Date | Details Of Issue | Initials |
|-----|------|------------------|----------|
|-----|------|------------------|----------|


Status  
**Proposed Block Plan**

Site Address:  
**28 Bourne Ave, Ruislip HA4 6TZ**


Client:  
**Mr Kevin**

Project:  
**28 Bourne Ave, Ruislip HA4 6TZ**

|                       |                            |                                 |
|-----------------------|----------------------------|---------------------------------|
| Drawn<br><b>HD</b>    | Date:<br><b>21/05/2026</b> | Scale (at A3)<br><b>1 : 200</b> |
| Drg no.<br><b>201</b> | Revision No.<br><b>B</b>   |                                 |

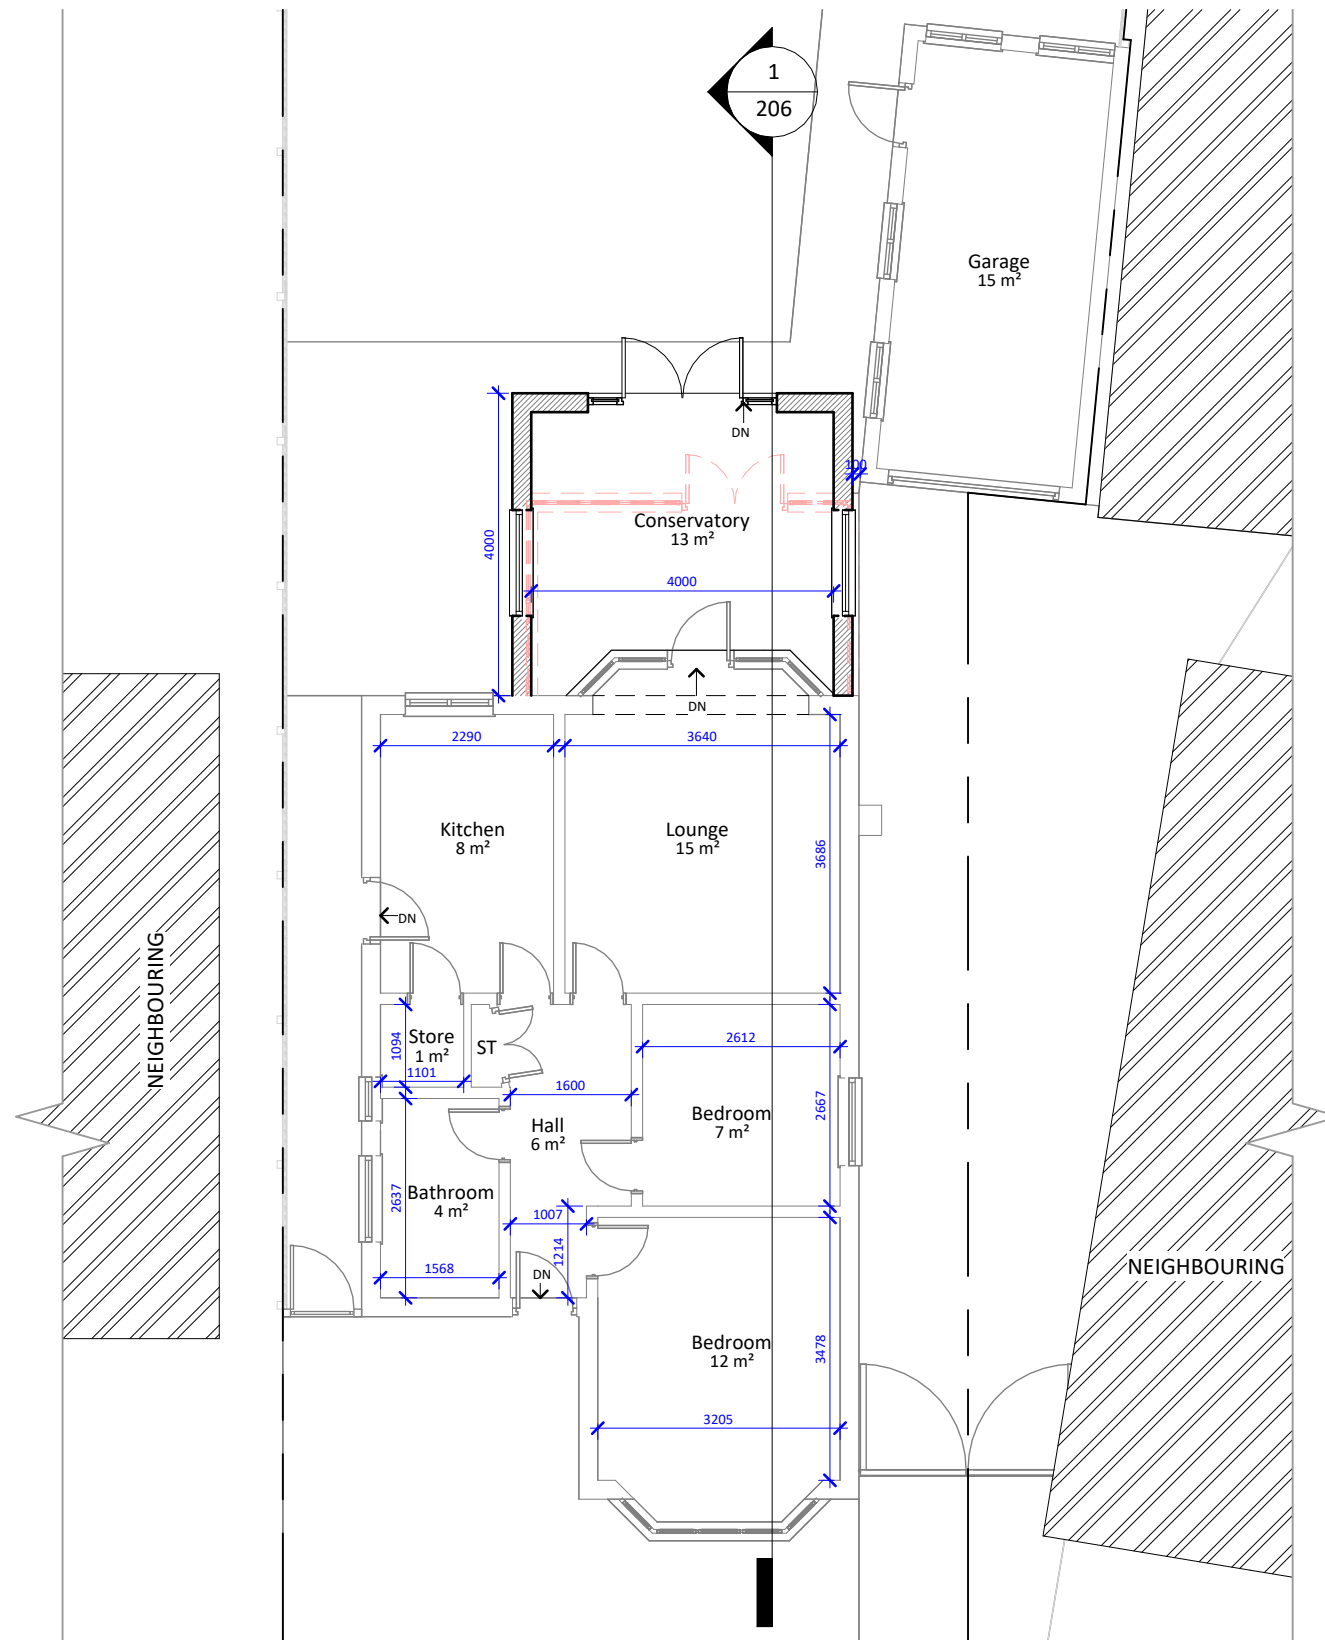

**1** Proposed Ground Floor  
1 : 100

 

**NOTES:**

DISCLAIMER:  
ALL DIMENSIONS IN MM UNLESS OTHERWISE STATED.  
CONTRACTORS TO CONFIRM ALL DIMENSIONS ON SITE. ALL DRAWINGS MUST BE READ IN CONJUNCTION WITH THE ARCHITECT'S DRAWINGS.



Bourne Court, Southend Rd, Woodford,  
Woodford Green IG8 8HD  
W: [www.archimedesd.co.uk](http://www.archimedesd.co.uk)  
E: [info@archimedesd.co.uk](mailto:info@archimedesd.co.uk)  
M: +447418321646

| Rev | Date | Details Of Issue | Initials |
|-----|------|------------------|----------|
|-----|------|------------------|----------|

**Status**

Proposed Floor Plans

**Site Address:**

28 Bourne Ave, Ruislip HA4 6TZ


**Client:**

Mr Kevin


**Project:**

28 Bourne Ave, Ruislip HA4 6TZ

|                |                     |                          |
|----------------|---------------------|--------------------------|
| Drawn<br>HD    | Date:<br>21/05/2026 | Scale (at A3)<br>1 : 100 |
| Drg no.<br>202 | Revision No.<br>B   |                          |

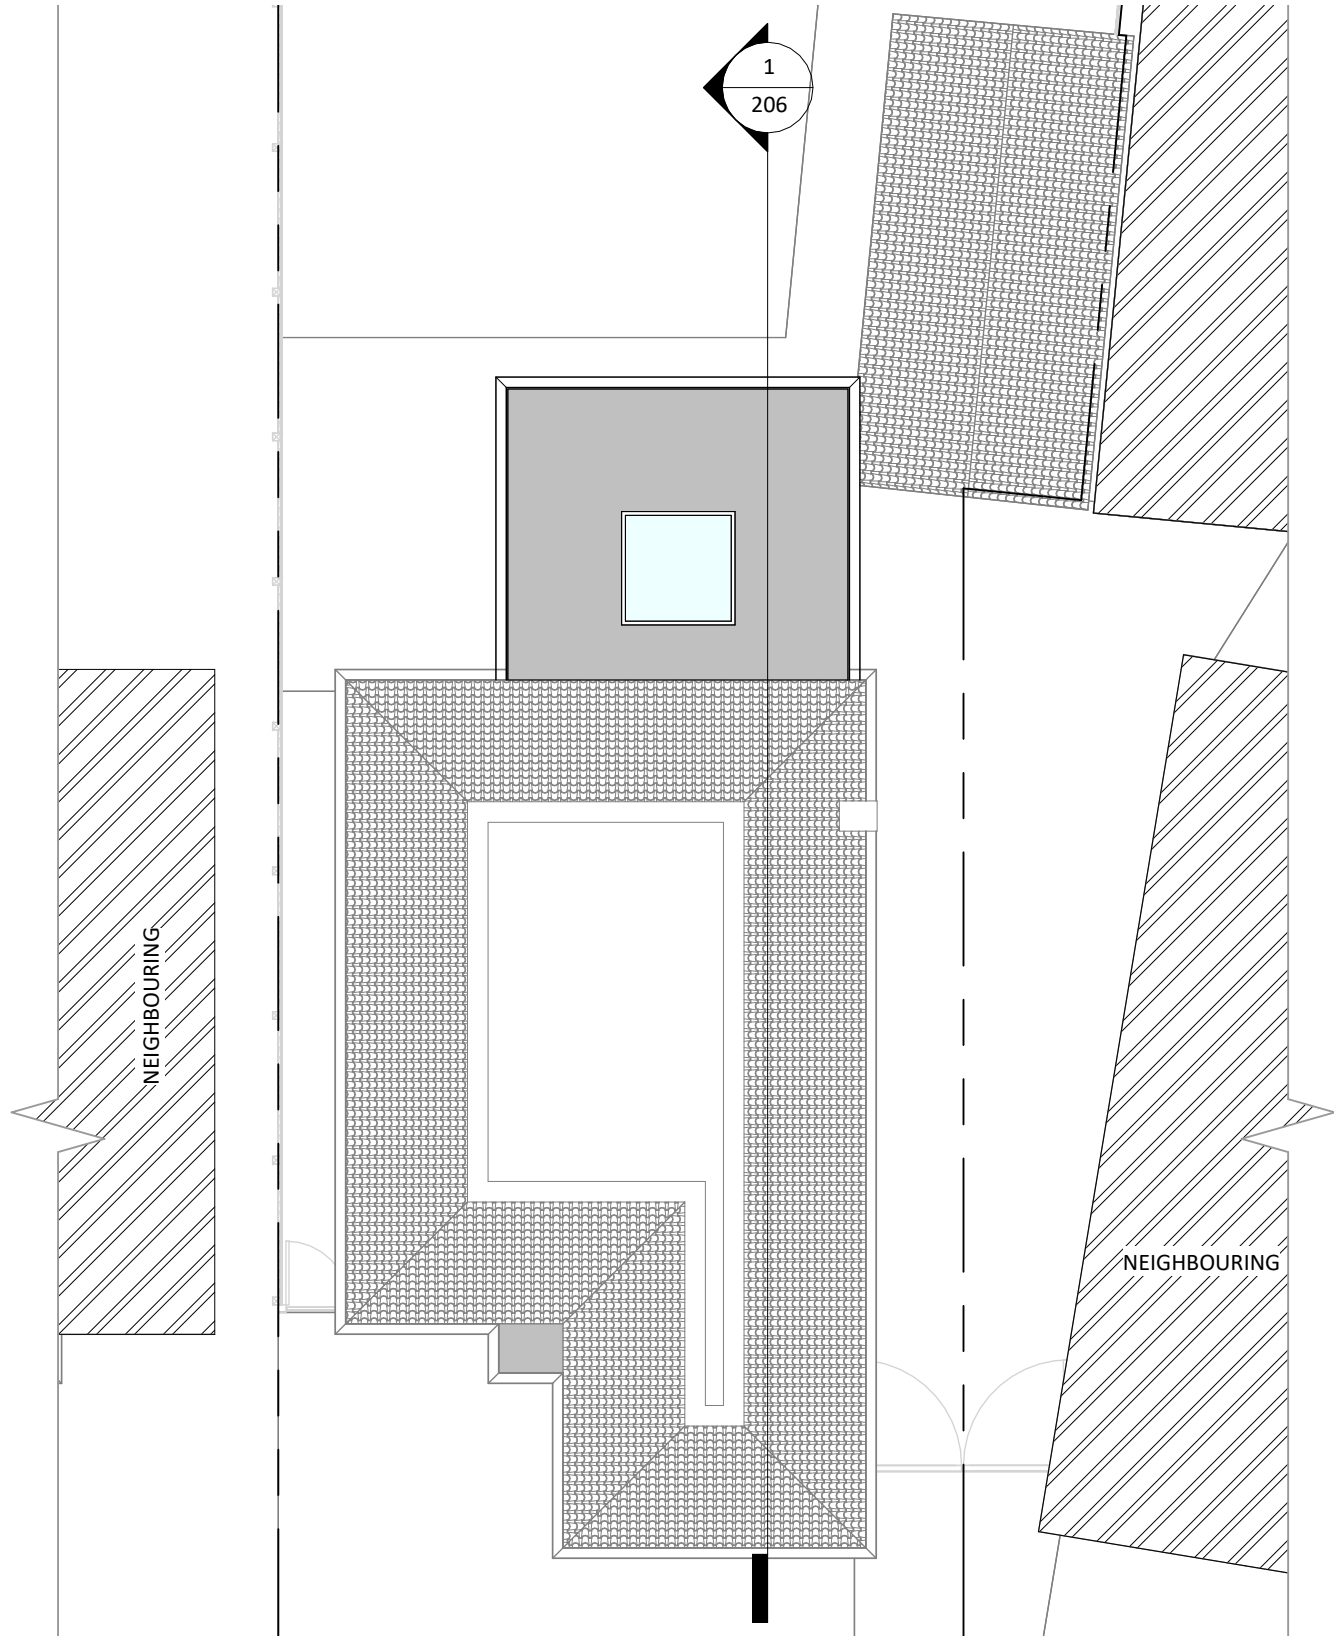


**1** Loft (Proposed)  
1 : 100

 

**NOTES:**

DISCLAIMER:  
ALL DIMENSIONS IN MM UNLESS OTHERWISE STATED.  
CONTRACTORS TO CONFIRM ALL DIMENSIONS ON SITE. ALL DRAWINGS MUST BE READ IN CONJUNCTION WITH THE ARCHITECT'S DRAWINGS.

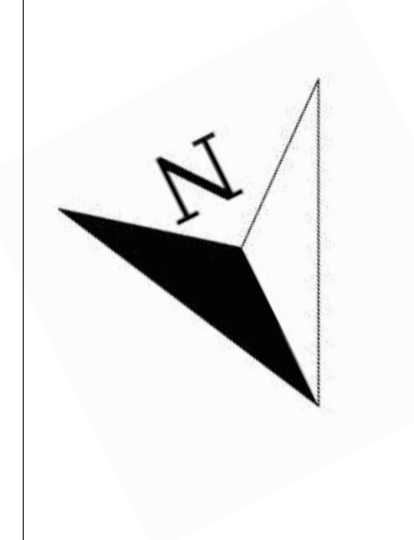

 **Archimedes**  
Design Ltd.  
Bourne Court, Southend Rd, Woodford,  
Woodford Green IG8 8HD  
W: [www.archimedesd.co.uk](http://www.archimedesd.co.uk)  
E: [info@archimedesd.co.uk](mailto:info@archimedesd.co.uk)  
M: +447418321646

| Rev | Date | Details Of Issue | Initials |
|-----|------|------------------|----------|
|-----|------|------------------|----------|


|                      |
|----------------------|
| Status               |
| Proposed Floor Plans |

|                                |
|--------------------------------|
| Site Address:                  |
| 28 Bourne Ave, Ruislip HA4 6TZ |


|          |
|----------|
| Client:  |
| Mr Kevin |

|                                |
|--------------------------------|
| Project:                       |
| 28 Bourne Ave, Ruislip HA4 6TZ |

|                |                     |                          |
|----------------|---------------------|--------------------------|
| Drawn<br>HD    | Date:<br>21/05/2026 | Scale (at A3)<br>1 : 100 |
| Drg no.<br>203 | Revision No.<br>B   |                          |

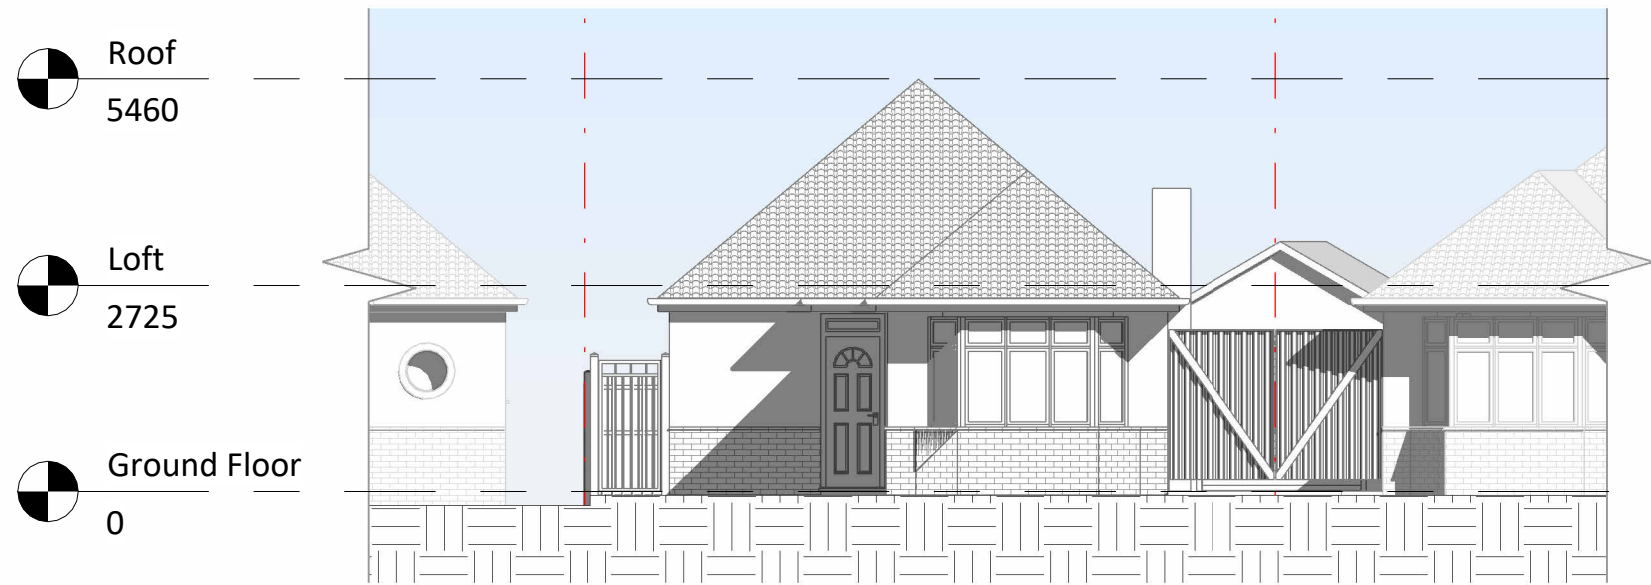

**1** Proposed Front Elevation  
1 : 100

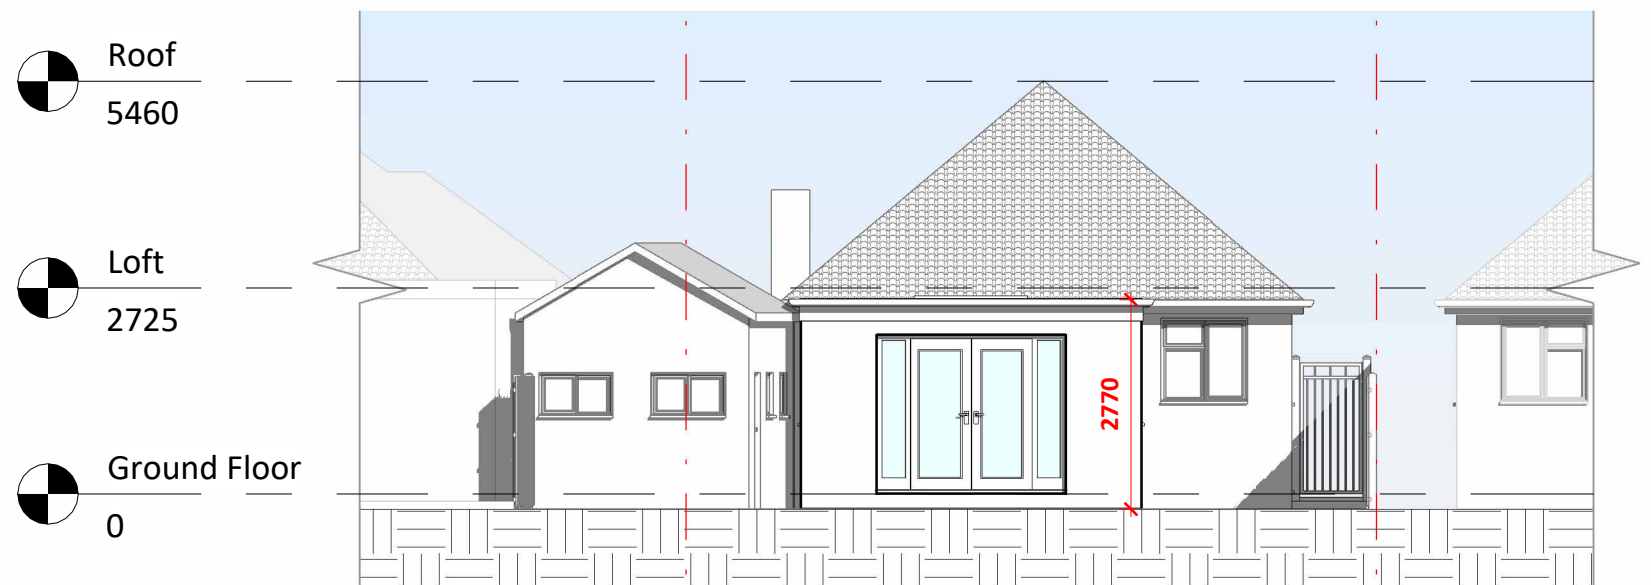

**2** Proposed Rear Elevation  
1 : 100



**NOTES:**

DISCLAIMER:

ALL DIMENSIONS IN MM UNLESS OTHERWISE STATED. CONTRACTORS TO CONFIRM ALL DIMENSIONS ON SITE. ALL DRAWINGS MUST BE READ IN CONJUNCTION WITH THE ARCHITECT'S DRAWINGS.

Archimedes  
Design Ltd.

Bourne Court, Southend Rd, Woodford,  
Woodford Green IG8 8HD  
W: [www.archimedesd.co.uk](http://www.archimedesd.co.uk)  
E: [info@archimedesd.co.uk](mailto:info@archimedesd.co.uk)  
M: +447418321646

| Rev | Date | Details Of Issue | Initials |
|-----|------|------------------|----------|
|     |      |                  |          |

Status

Proposed Elevation 01

Site Address:

28 Bourne Ave, Ruislip HA4 6TZ


Client:

Mr Kevin


Project:

28 Bourne Ave, Ruislip HA4 6TZ

| Drawn   | Date:      | Scale (at A3)     |
|---------|------------|-------------------|
| HD      | 21/05/2026 | 1 : 100           |
| Drg no. | 204        | Revision No.<br>B |

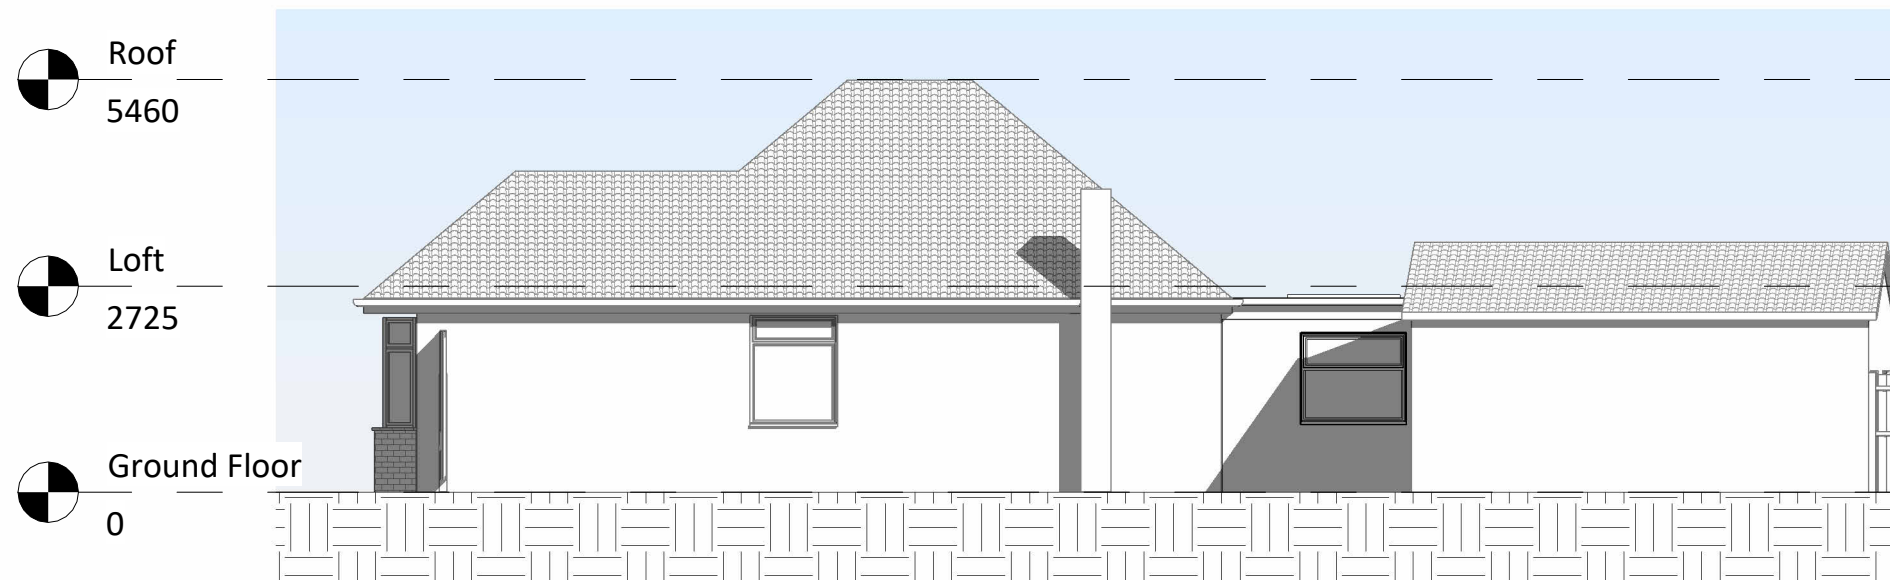

**1** Proposed Right Elevation  
1 : 100

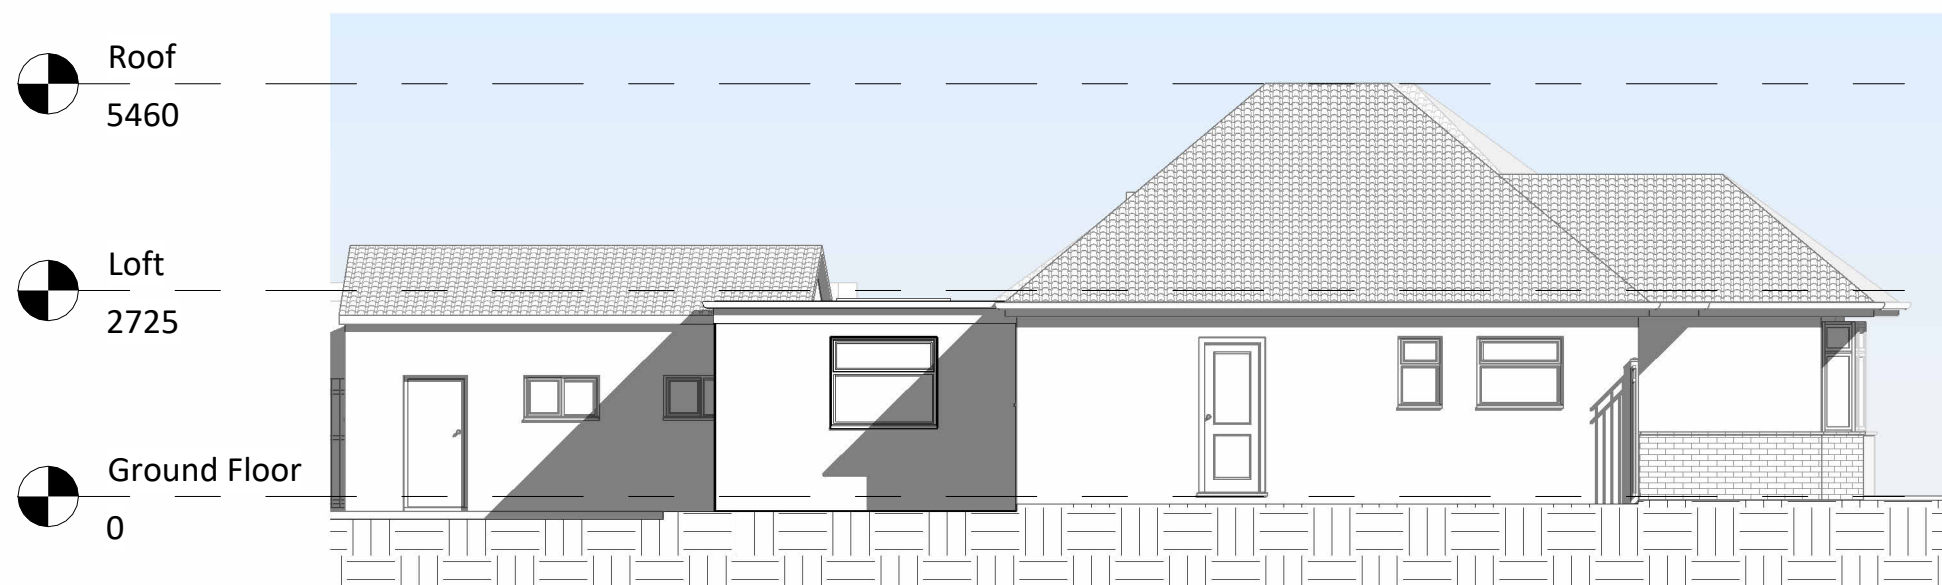

**2** Proposed Left Elevation  
1 : 100

**NOTES:**

DISCLAIMER:  
ALL DIMENSIONS IN MM UNLESS  
OTHERWISE STATED.  
CONTRACTORS TO CONFIRM ALL  
DIMENSIONS ON SITE. ALL DRAWINGS  
MUST BE READ IN CONJUNCTION WITH  
THE ARCHITECT'S DRAWINGS.



Bourne Court, Southend Rd, Woodford,  
Woodford Green IG8 8HD  
W: [www.archimedesd.co.uk](http://www.archimedesd.co.uk)  
E: [info@archimedesd.co.uk](mailto:info@archimedesd.co.uk)  
M: +447418321646

| Rev | Date | Details Of Issue | Initials |
|-----|------|------------------|----------|
|-----|------|------------------|----------|

**Status**

Proposed Elevation 02

**Site Address:**

28 Bourne Ave, Ruislip HA4  
6TZ


**Client:**

Mr Kevin


**Project:**

28 Bourne Ave, Ruislip HA4 6TZ

|                |                     |                          |
|----------------|---------------------|--------------------------|
| Drawn<br>HD    | Date:<br>21/05/2026 | Scale (at A3)<br>1 : 100 |
| Drg no.<br>205 | Revision No.<br>B   |                          |

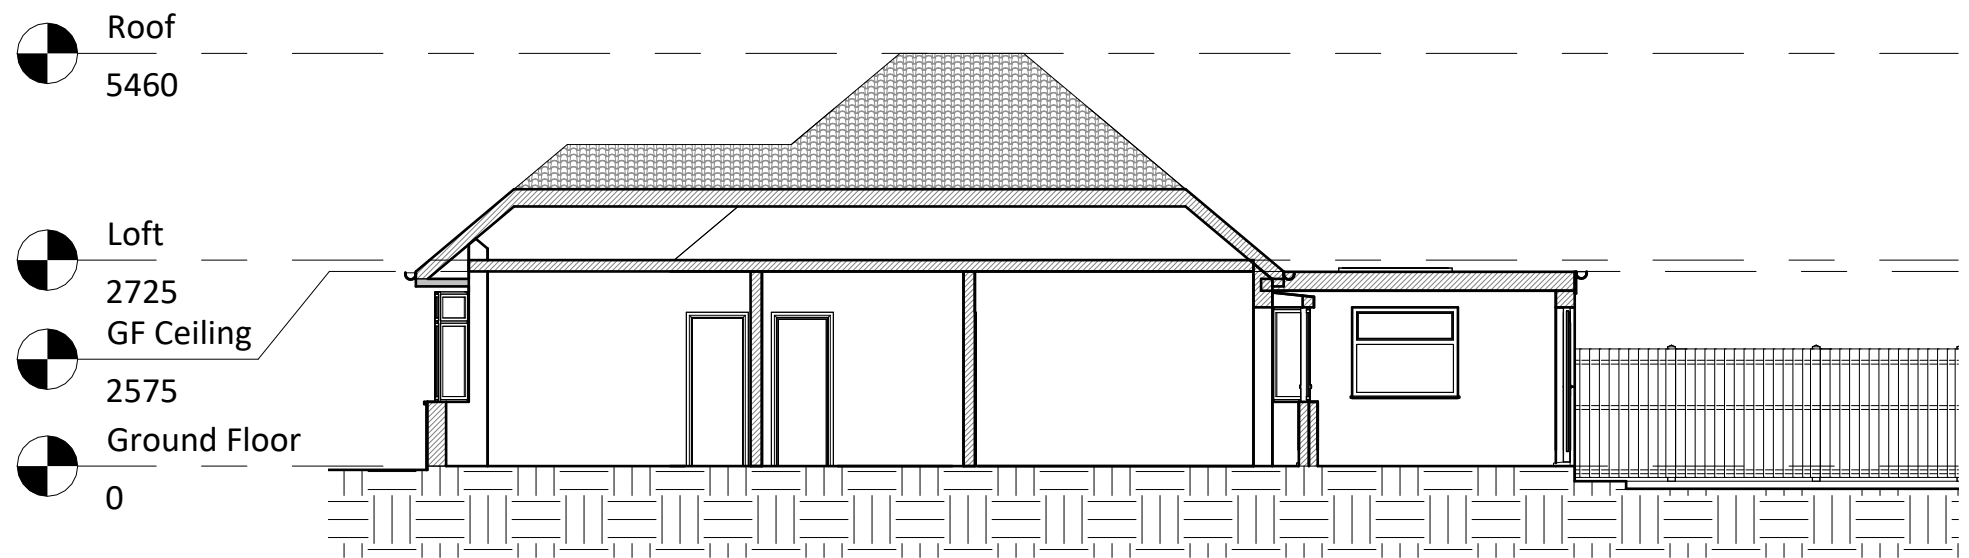

**1** Proposed Section 1  
1 : 100

 

**NOTES:**

DISCLAIMER:  
ALL DIMENSIONS IN MM UNLESS OTHERWISE STATED.  
CONTRACTORS TO CONFIRM ALL DIMENSIONS ON SITE. ALL DRAWINGS MUST BE READ IN CONJUNCTION WITH THE ARCHITECT'S DRAWINGS.



**Archimedes**  
Design Ltd.

Bourne Court, Southend Rd, Woodford,  
Woodford Green IG8 8HD  
W: [www.archimedesd.co.uk](http://www.archimedesd.co.uk)  
E: [info@archimedesd.co.uk](mailto:info@archimedesd.co.uk)  
M: +447418321646

| Rev | Date | Details Of Issue | Initials |
|-----|------|------------------|----------|
|-----|------|------------------|----------|

|                  |
|------------------|
| Status           |
| Proposed Section |

|                                |
|--------------------------------|
| Site Address:                  |
| 28 Bourne Ave, Ruislip HA4 6TZ |


|          |
|----------|
| Client:  |
| Mr Kevin |

|                                |
|--------------------------------|
| Project:                       |
| 28 Bourne Ave, Ruislip HA4 6TZ |

|         |              |               |
|---------|--------------|---------------|
| Drawn   | Date:        | Scale (at A3) |
| HD      | 21/05/2026   | 1 : 100       |
| Drg no. | Revision No. |               |
| 206     | B            |               |



1 Proposed 3D Front

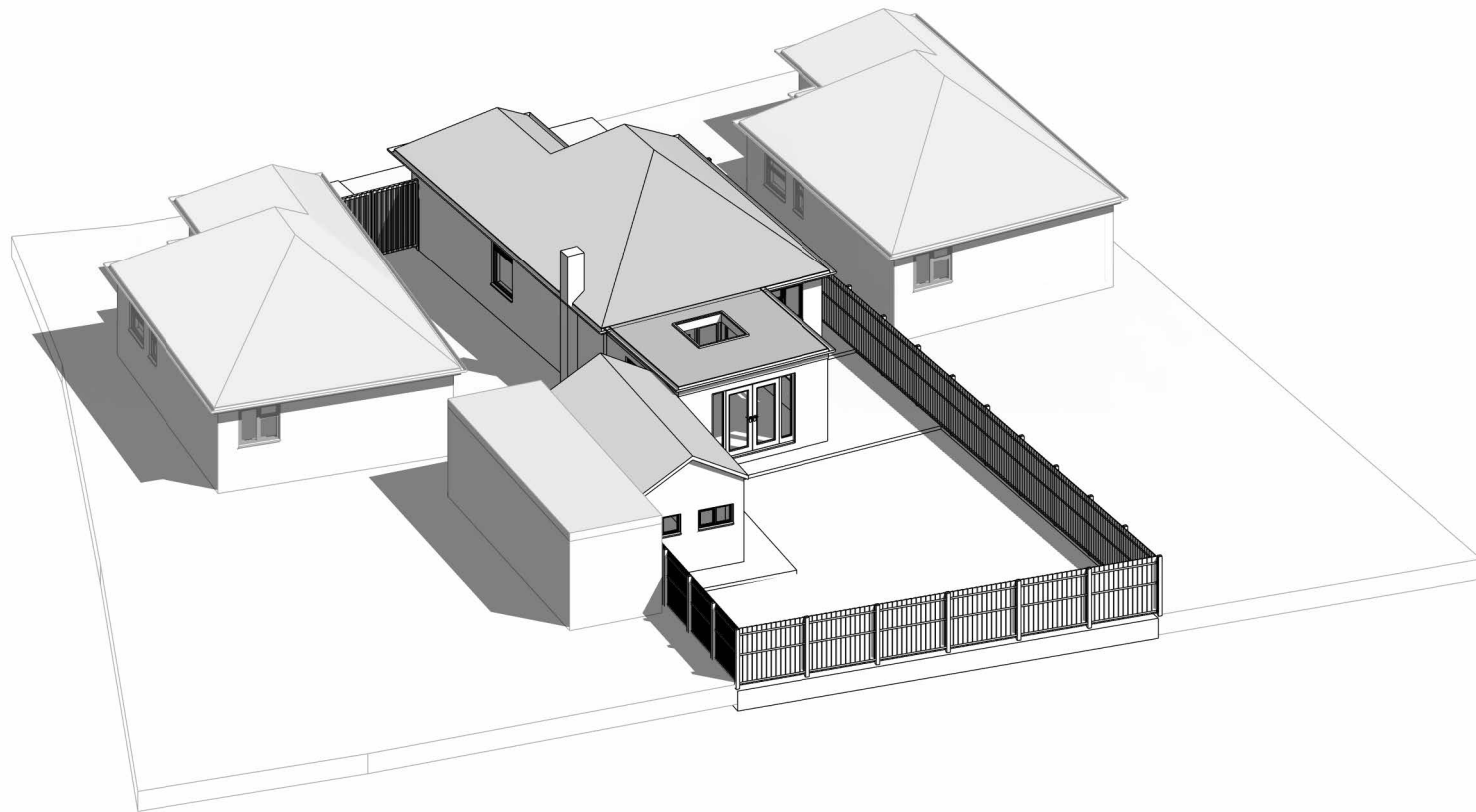

2 Proposed 3D Rear

NOTES:

DISCLAIMER:  
ALL DIMENSIONS IN MM UNLESS OTHERWISE STATED.  
CONTRACTORS TO CONFIRM ALL DIMENSIONS ON SITE. ALL DRAWINGS MUST BE READ IN CONJUNCTION WITH THE ARCHITECT'S DRAWINGS.



**Archimedes**  
Design Ltd.

Bourne Court, Southend Rd, Woodford,  
Woodford Green IG8 8HD  
W: [www.archimedesd.co.uk](http://www.archimedesd.co.uk)  
E: [info@archimedesd.co.uk](mailto:info@archimedesd.co.uk)  
M: +447418321646

| Rev | Date | Details Of Issue | Initials |
|-----|------|------------------|----------|
|-----|------|------------------|----------|

|                   |
|-------------------|
| Status            |
| Proposed 3D Views |

|                                |
|--------------------------------|
| Site Address:                  |
| 28 Bourne Ave, Ruislip HA4 6TZ |

|          |
|----------|
| Client:  |
| Mr Kevin |

|                                |
|--------------------------------|
| Project:                       |
| 28 Bourne Ave, Ruislip HA4 6TZ |

|         |              |               |
|---------|--------------|---------------|
| Drawn   | Date:        | Scale (at A3) |
| HD      | 21/05/2026   |               |
| Drg no. | Revision No. |               |
| 207     | B            |               |