



**1** Site  
1 : 200



**NOTES:**

DISCLAIMER:  
ALL DIMENSIONS IN MM UNLESS OTHERWISE STATED.  
CONTRACTORS TO CONFIRM ALL DIMENSIONS ON SITE. ALL DRAWINGS MUST BE READ IN CONJUNCTION WITH THE ARCHITECT'S DRAWINGS.



Bourne Court, Southend Rd, Woodford,  
Woodford Green IG8 8HD  
W: www.archimedesd.co.uk  
E: info@archimedesd.co.uk  
M: +447418321646

Rev	Date	Details Of Issue	Initials


Status
Existing Block Plan

Site Address:  
28 Bourne Ave, Ruislip HA4 6TZ


Client:  
Mr Kevin

Project:  
28 Bourne Ave, Ruislip HA4 6TZ

Drawn	Date	Scale (at A3)
HD	02/01/2026	1 : 200
Drg no.	Revision No.	
101	A	

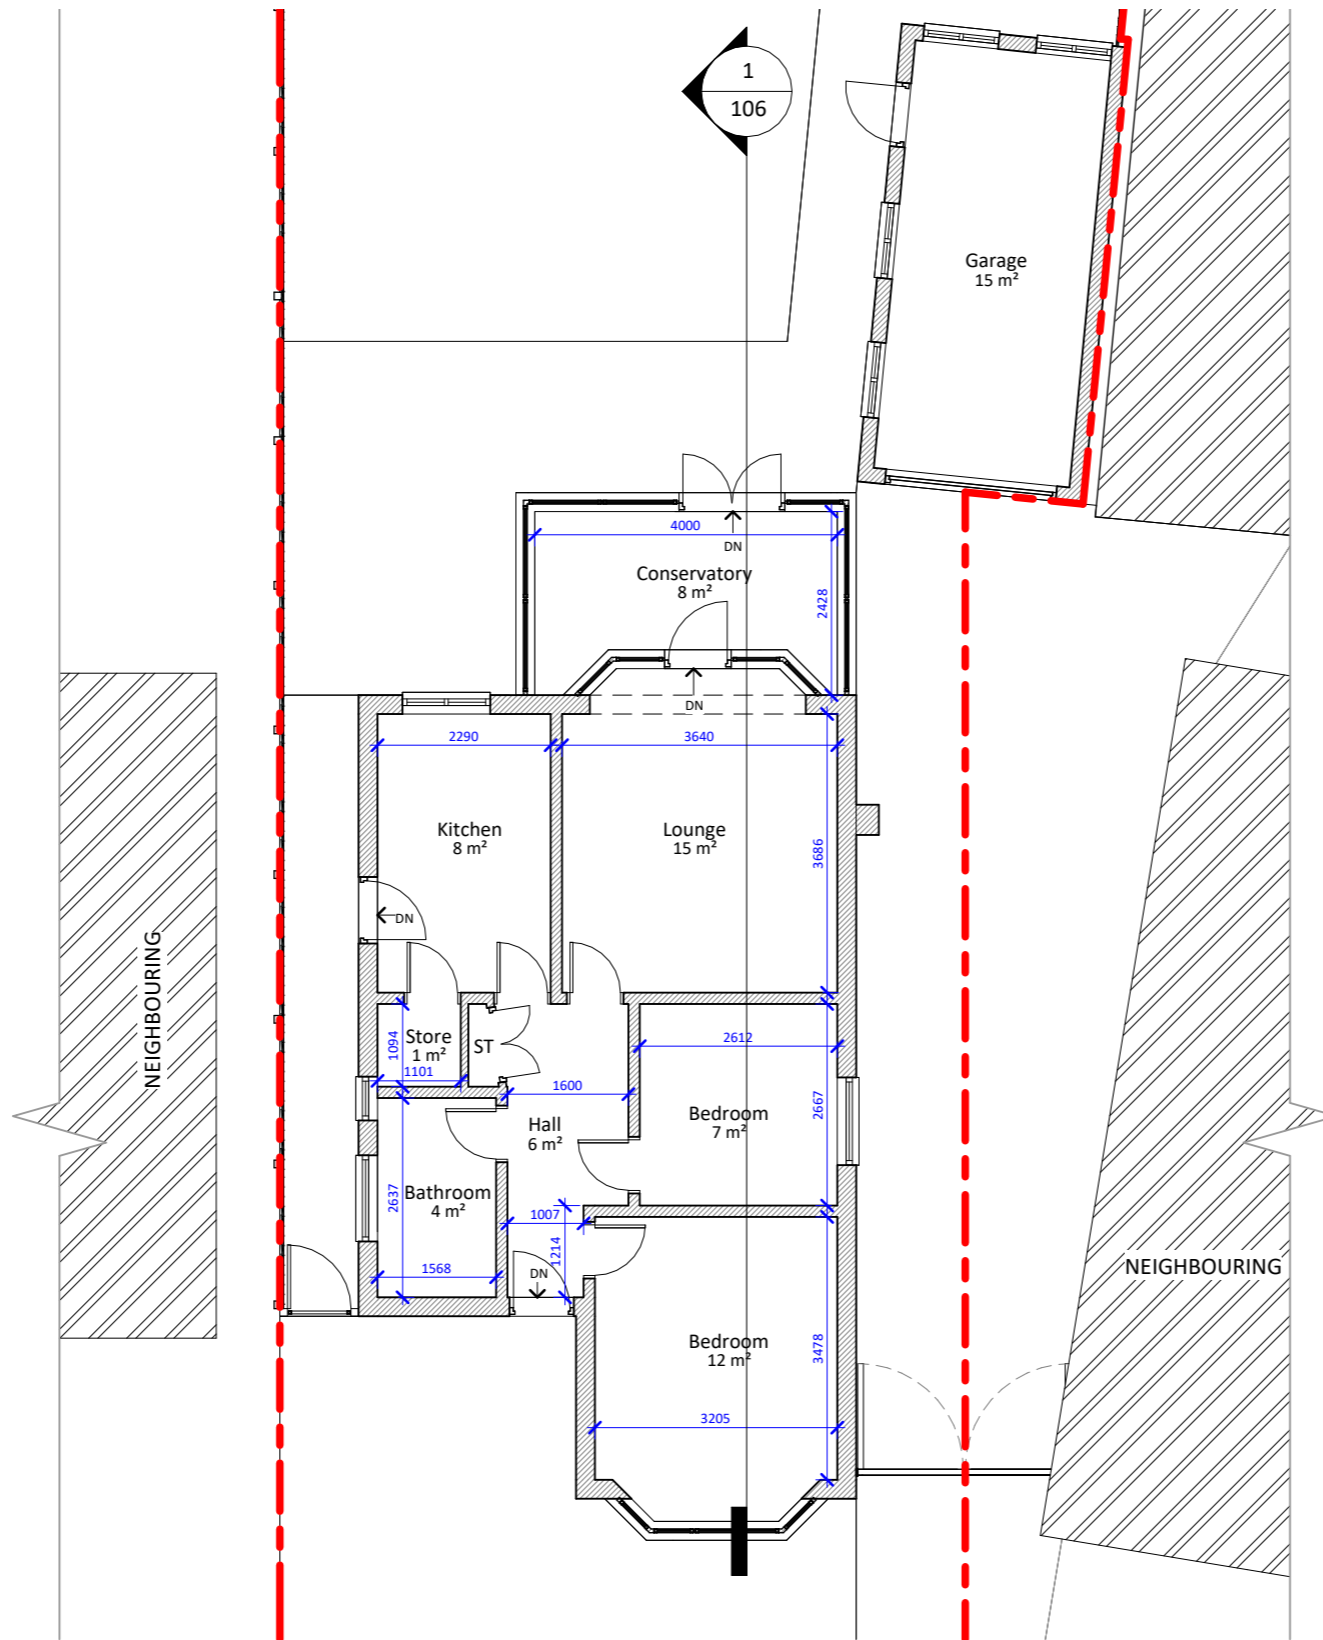


**1** Existing Ground Floor  
1 : 100

 

**NOTES:**

DISCLAIMER:  
ALL DIMENSIONS IN MM UNLESS OTHERWISE STATED.  
CONTRACTORS TO CONFIRM ALL DIMENSIONS ON SITE. ALL DRAWINGS MUST BE READ IN CONJUNCTION WITH THE ARCHITECT'S DRAWINGS.

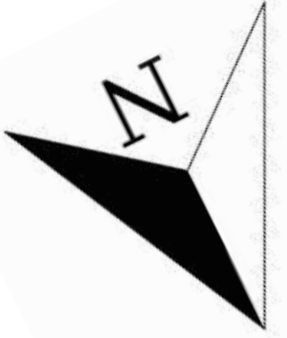

Bourne Court, Southend Rd, Woodford,  
Woodford Green IG8 8HD  
W: www.archimedesd.co.uk  
E: info@archimedesd.co.uk  
M: +447418321646

Rev	Date	Details Of Issue	Initials


Status			
Existing Floor Plans			

Site Address:
28 Bourne Ave, Ruislip HA4 6TZ

Client:
Mr Kevin

Project:
28 Bourne Ave, Ruislip HA4 6TZ

Drawn	Date:	Scale (at A3)
HD	02/01/2026	1 : 100
Drg no.	Revision No.	
102	A	

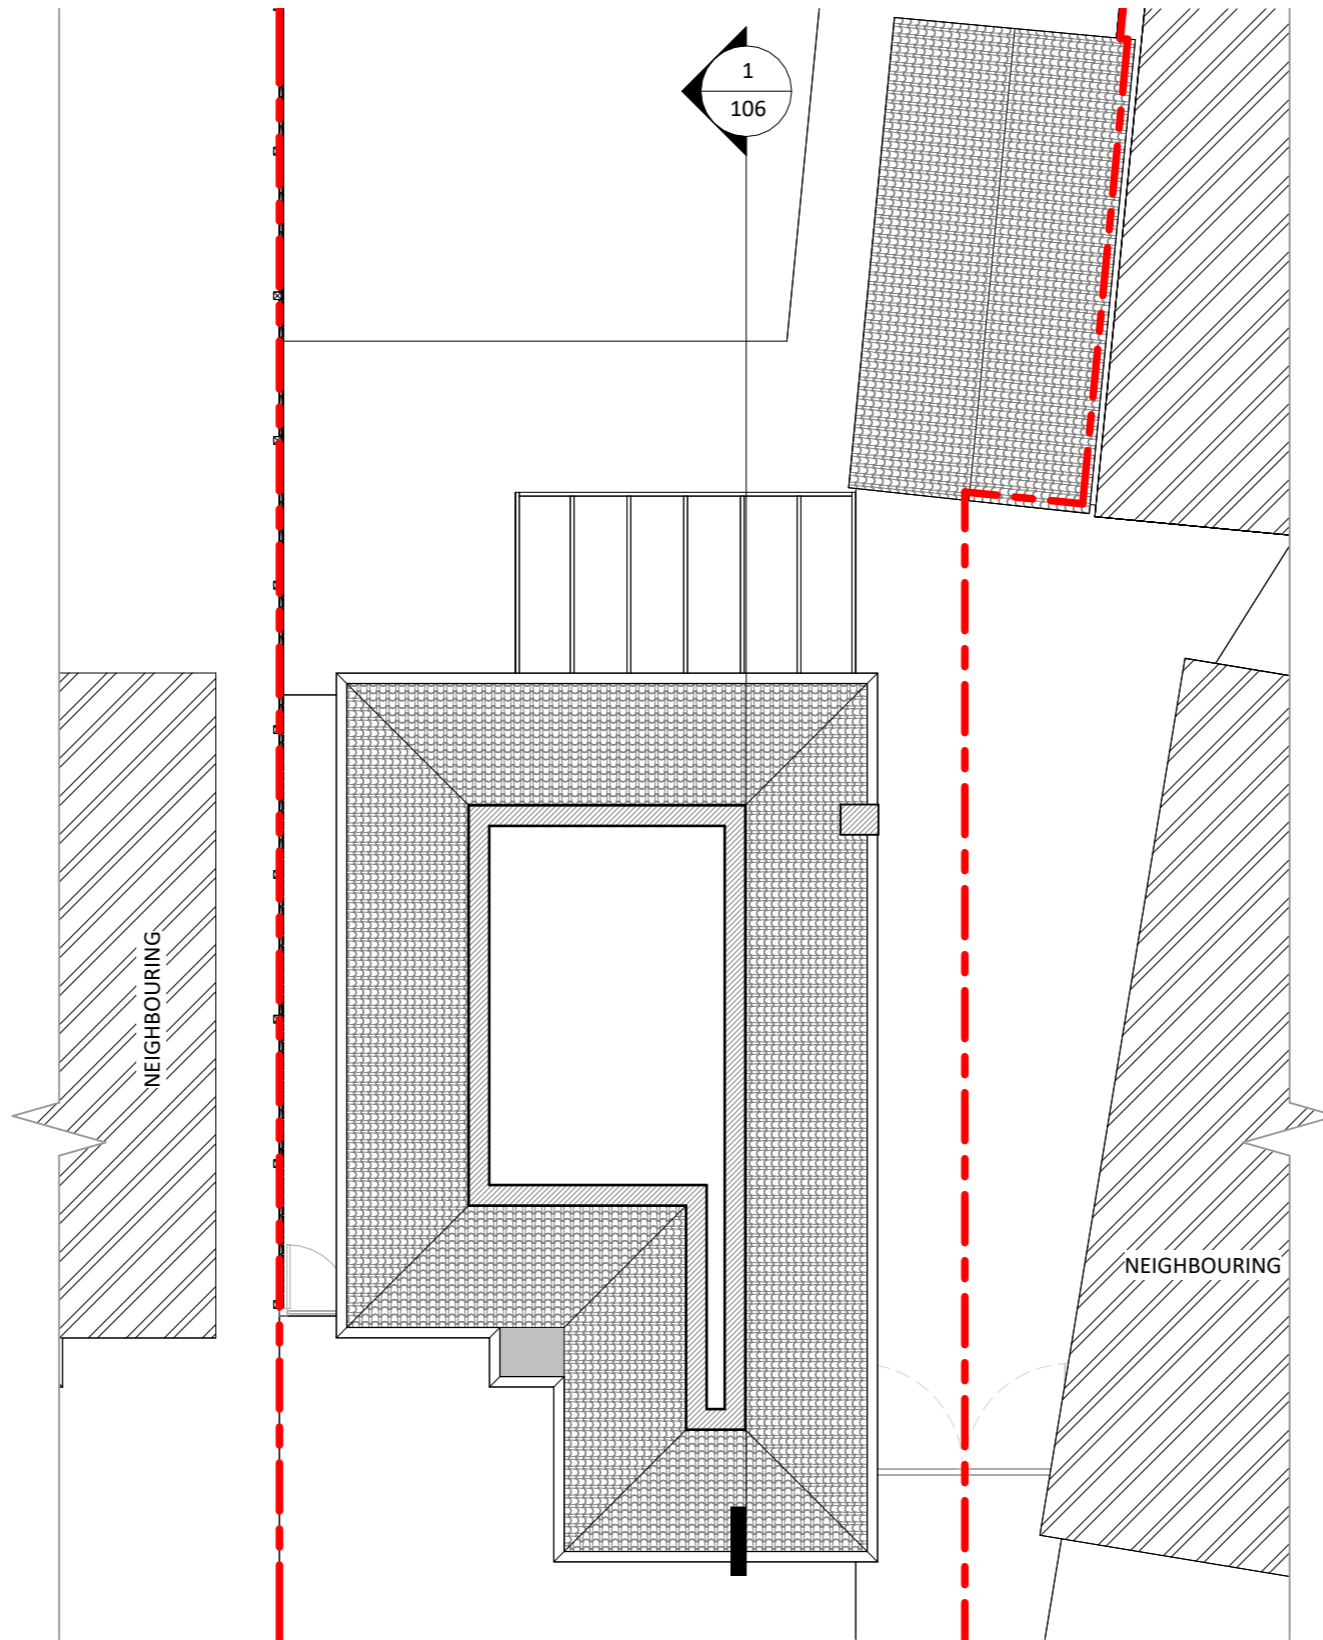

**1** Loft (Existing)  
1 : 100



**NOTES:**  
DISCLAIMER:  
ALL DIMENSIONS IN MM UNLESS OTHERWISE STATED. CONTRACTORS TO CONFIRM ALL DIMENSIONS ON SITE. ALL DRAWINGS MUST BE READ IN CONJUNCTION WITH THE ARCHITECT'S DRAWINGS.



Bourne Court, Southend Rd, Woodford, Woodford Green IG8 8HD  
W: www.archimedesd.co.uk  
E: info@archimedesd.co.uk  
M: +447418321646

Rev	Date	Details Of Issue	Initials


<b>Status</b>
Existing Floor Plans

Site Address:  
28 Bourne Ave, Ruislip HA4 6TZ

Client:  
Mr Kevin

Project:  
28 Bourne Ave, Ruislip HA4 6TZ


Drawn HD	Date: 02/01/2026	Scale (at A3) 1 : 100
Drg no. 103	Revision No. A	

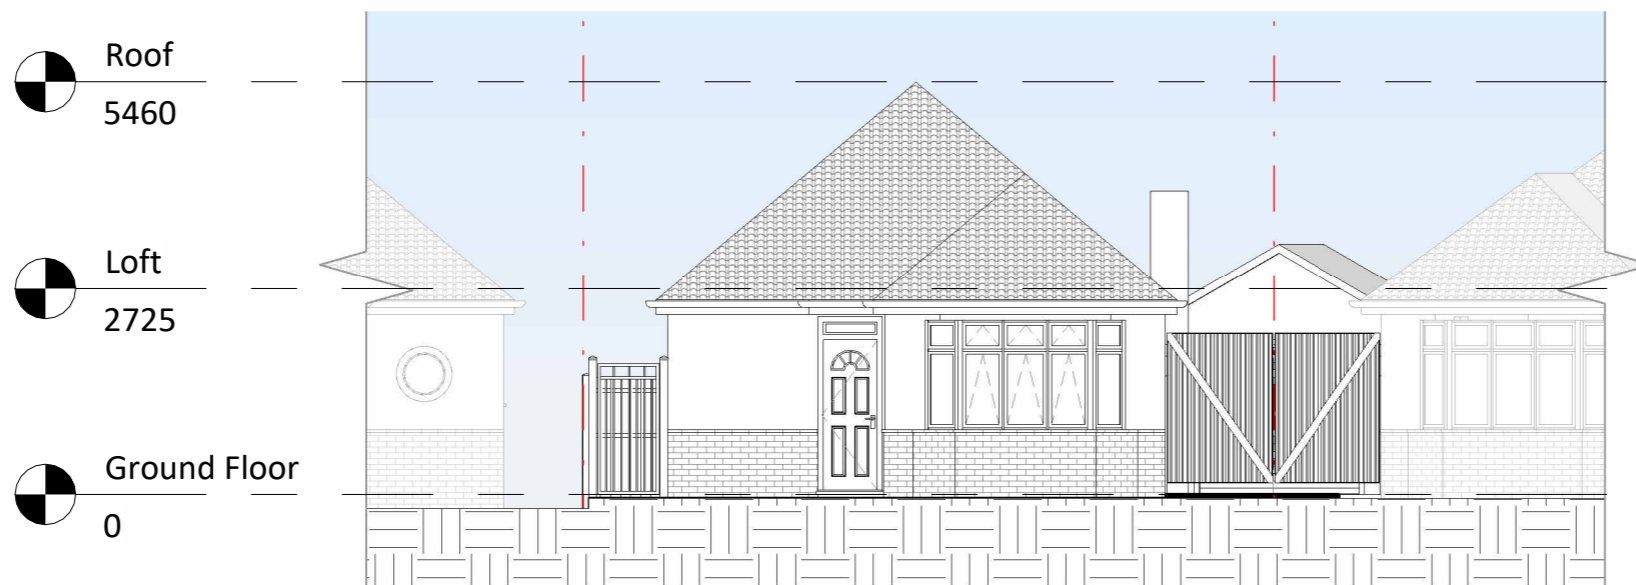

**1** Existing Front Elevation  
1 : 100



**2** Existing Rear Elevation  
1 : 100

 

**NOTES:**

DISCLAIMER:  
ALL DIMENSIONS IN MM UNLESS OTHERWISE STATED.  
CONTRACTORS TO CONFIRM ALL DIMENSIONS ON SITE. ALL DRAWINGS MUST BE READ IN CONJUNCTION WITH THE ARCHITECT'S DRAWINGS.



Bourne Court, Southend Rd, Woodford,  
Woodford Green IG8 8HD  
W: www.archimedesd.co.uk  
E: info@archimedesd.co.uk  
M: +447418321646

Rev	Date	Details Of Issue	Initials


Status
Existing Elevations 01

Site Address:  
28 Bourne Ave, Ruislip HA4 6TZ


Client:  
Mr Kevin

Project:  
28 Bourne Ave, Ruislip HA4 6TZ

Drawn	Date	Scale (at A3)
HD	02/01/2026	1 : 100
Drg no.	Revision No.	
104	A	

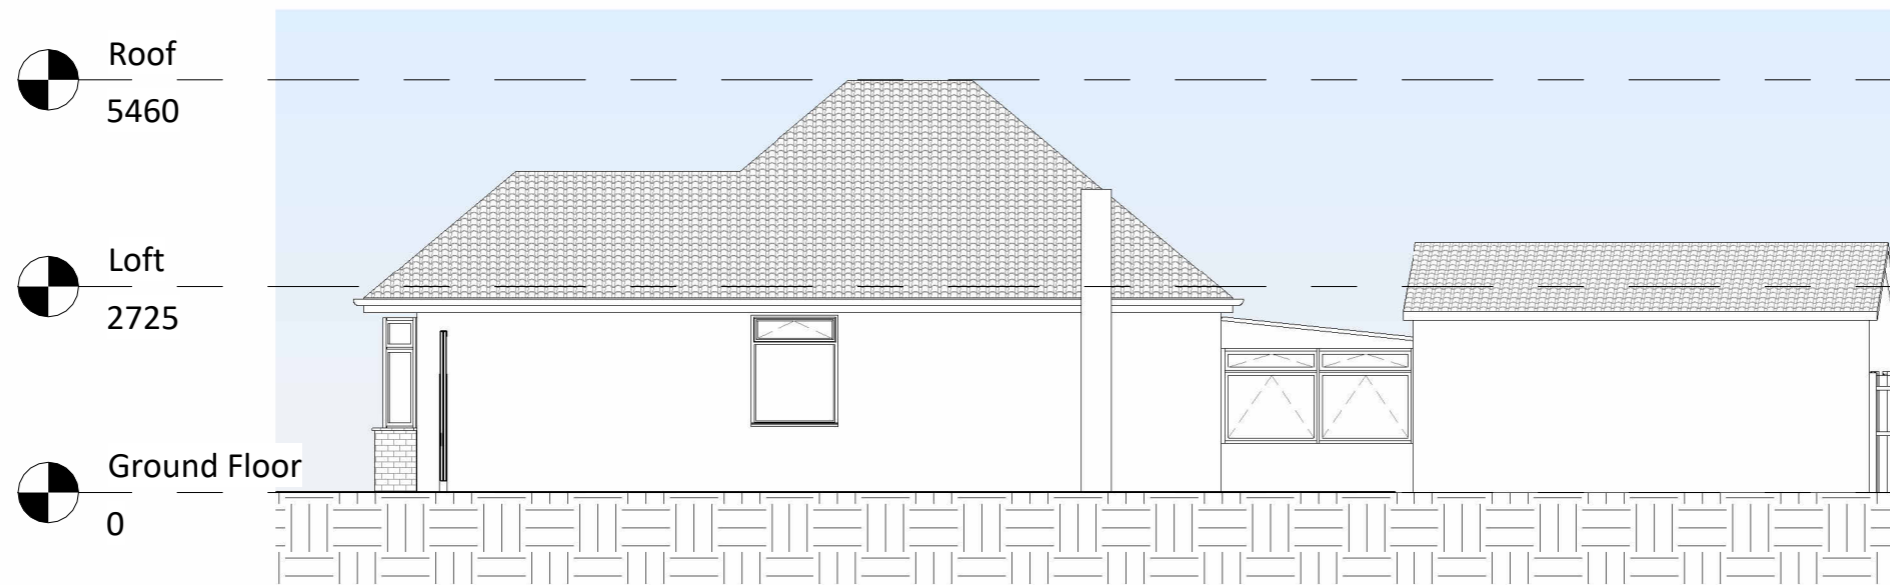

**1** Existing Right Elevation  
1 : 100

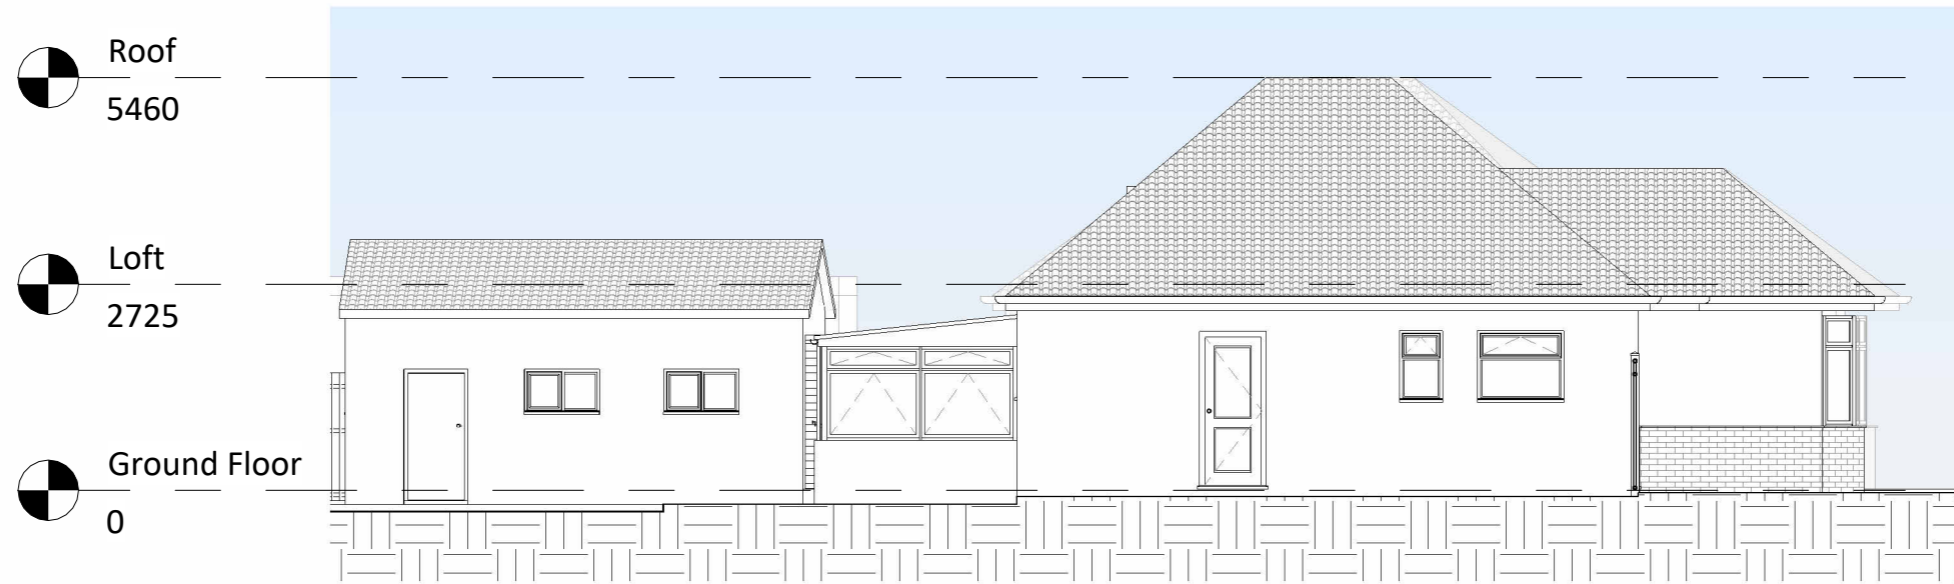

**2** Existing Left Elevation  
1 : 100



**NOTES:**  
DISCLAIMER:  
ALL DIMENSIONS IN MM UNLESS OTHERWISE STATED.  
CONTRACTORS TO CONFIRM ALL DIMENSIONS ON SITE. ALL DRAWINGS MUST BE READ IN CONJUNCTION WITH THE ARCHITECT'S DRAWINGS.



Bourne Court, Southend Rd, Woodford,  
Woodford Green IG8 8HD  
W: www.archimedesd.co.uk  
E: info@archimedesd.co.uk  
M: +447418321646

Rev	Date	Details Of Issue	Initials


<b>Status</b>
Existing Elevations 02

**Site Address:**  
28 Bourne Ave, Ruislip HA4 6TZ


**Client:**  
Mr Kevin

**Project:**  
28 Bourne Ave, Ruislip HA4 6TZ

Drawn HD	Date: 02/01/2026	Scale (at A3) 1 : 100
Dwg no. 105	Revision No. A	

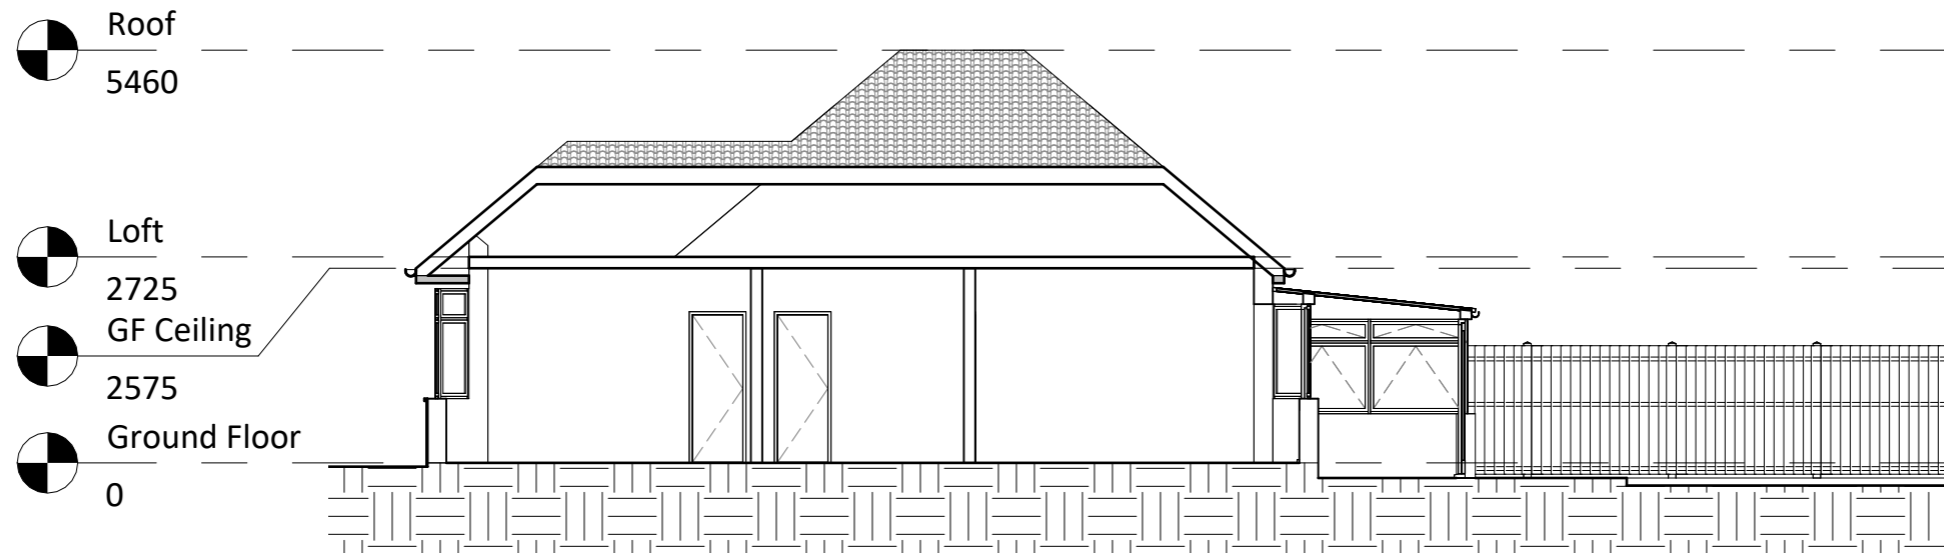

**1** Section 1  
1 : 100

 

**NOTES:**

DISCLAIMER:  
ALL DIMENSIONS IN MM UNLESS OTHERWISE STATED.  
CONTRACTORS TO CONFIRM ALL DIMENSIONS ON SITE. ALL DRAWINGS MUST BE READ IN CONJUNCTION WITH THE ARCHITECT'S DRAWINGS.



Bourne Court, Southend Rd, Woodford,  
Woodford Green IG8 8HD  
W: www.archimedesd.co.uk  
E: info@archimedesd.co.uk  
M: +447418321646

Rev	Date	Details Of Issue	Initials


Status	
Existing Section	

Site Address:
28 Bourne Ave, Ruislip HA4 6TZ


Client:
Mr Kevin

Project:
28 Bourne Ave, Ruislip HA4 6TZ

Drawn	Date:	Scale (at A3)
HD	02/01/2026	1 : 100
Drg no.	Revision No.	
106	A	

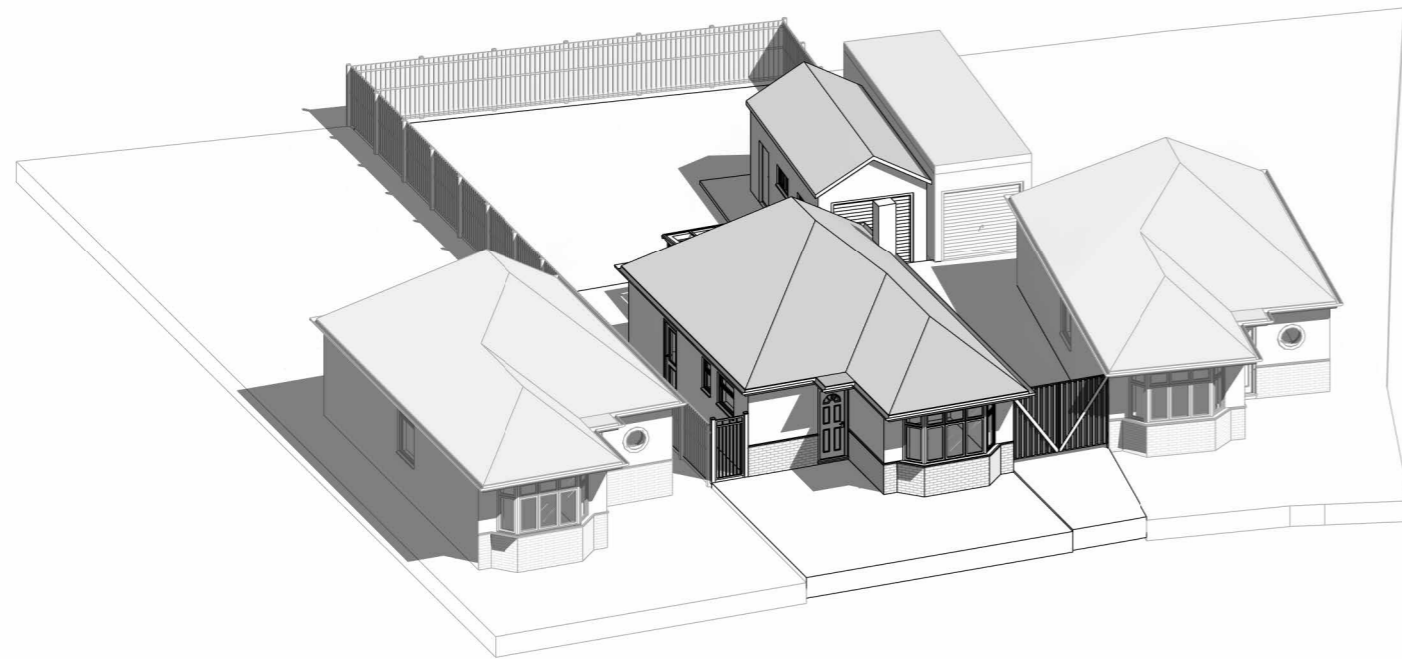

**1 Existing 3D Front**

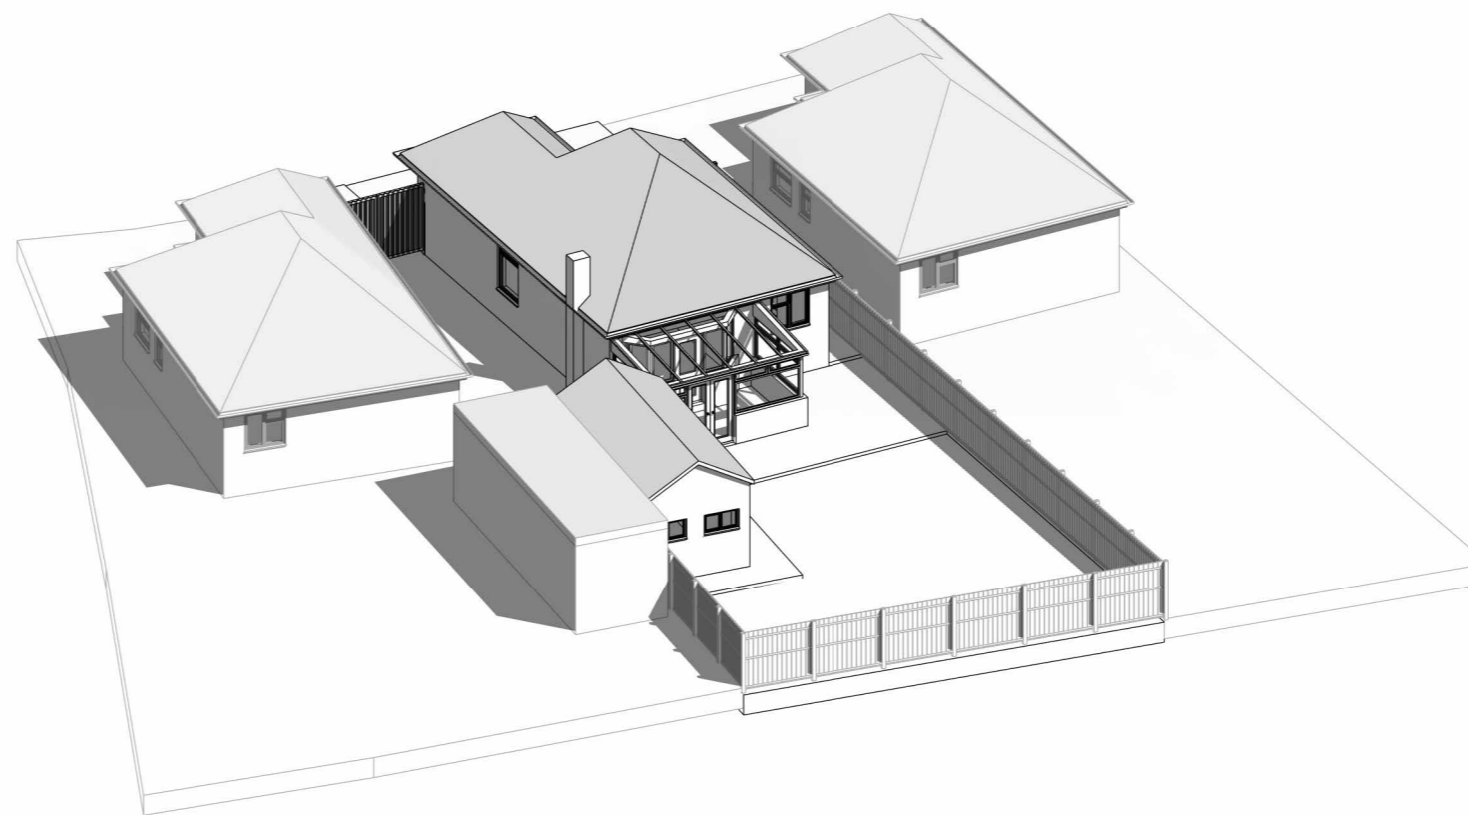

**2 Existing 3D Rear**



**NOTES:**

DISCLAIMER:  
 ALL DIMENSIONS IN MM UNLESS OTHERWISE STATED.  
 CONTRACTORS TO CONFIRM ALL DIMENSIONS ON SITE. ALL DRAWINGS MUST BE READ IN CONJUNCTION WITH THE ARCHITECT'S DRAWINGS.



Bourne Court, Southend Rd, Woodford, Woodford Green IG8 8HD  
 W: www.archimedesd.co.uk  
 E: info@archimedesd.co.uk  
 M: +447418321646

Rev	Date	Details Of Issue	Initials

Status			
Existing 3D Views			

Site Address:
28 Bourne Ave, Ruislip HA4 6TZ


Client:
Mr Kevin

Project:
28 Bourne Ave, Ruislip HA4 6TZ

Drawn	Date:	Scale (at A3)
HD	02/01/2026	
Drg no.	Revision No.	
107	A	



**1** Site  
1 : 200

 

**NOTES:**

DISCLAIMER:  
ALL DIMENSIONS IN MM UNLESS OTHERWISE STATED.  
CONTRACTORS TO CONFIRM ALL DIMENSIONS ON SITE. ALL DRAWINGS MUST BE READ IN CONJUNCTION WITH THE ARCHITECT'S DRAWINGS.



Bourne Court, Southend Rd, Woodford,  
Woodford Green IG8 8HD  
W: [www.archimedesd.co.uk](http://www.archimedesd.co.uk)  
E: [info@archimedesd.co.uk](mailto:info@archimedesd.co.uk)  
M: +447418321646

Rev	Date	Details Of Issue	Initials


<b>Status</b>
Proposed Block Plan

<b>Site Address:</b>
28 Bourne Ave, Ruislip HA4 6TZ

<b>Client:</b>
Mr Kevin

<b>Project:</b>
28 Bourne Ave, Ruislip HA4 6TZ

Drawn	Date:	Scale (at A3)
HD	02/01/2026	1 : 200
Dwg no.	Revision No.	
201	A	

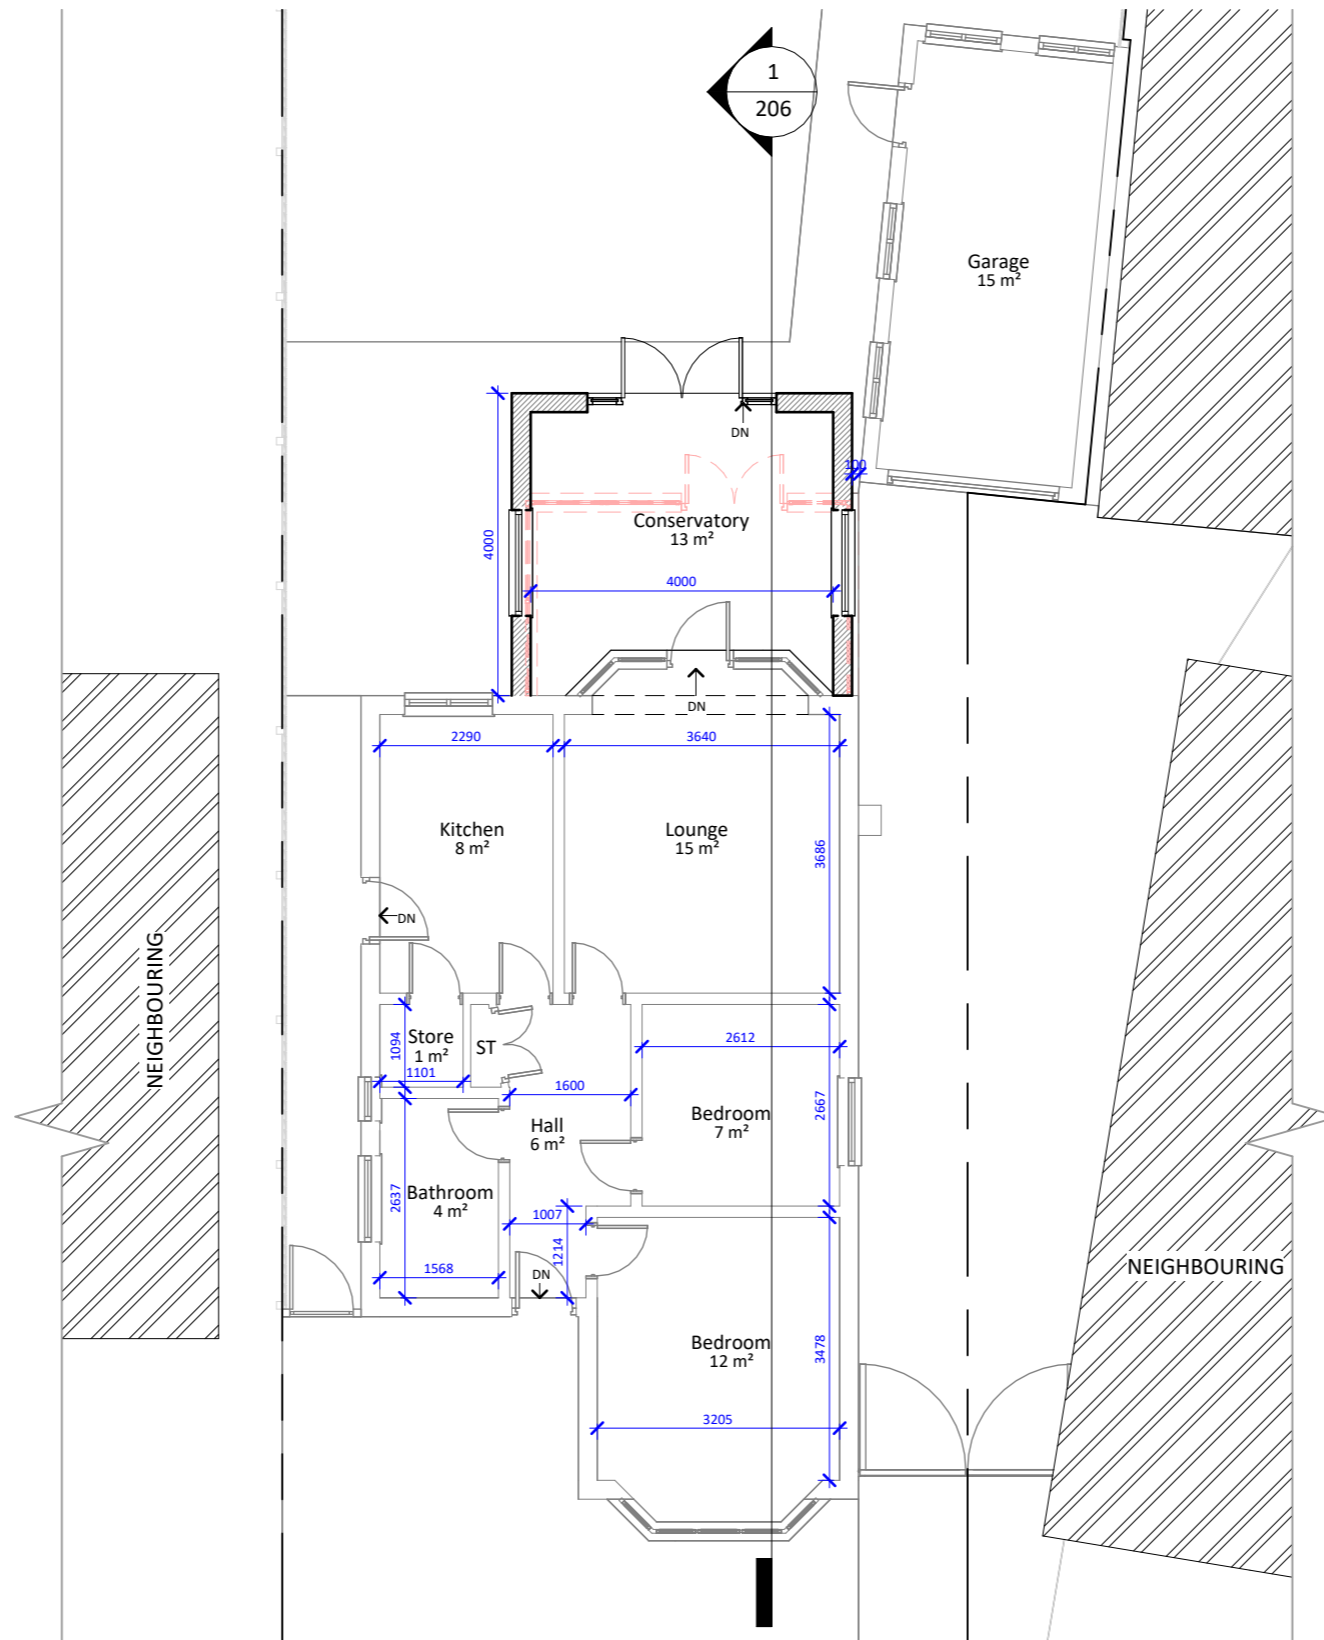


**1** Proposed Ground Floor  
1 : 100



**NOTES:**

DISCLAIMER:  
ALL DIMENSIONS IN MM UNLESS OTHERWISE STATED.  
CONTRACTORS TO CONFIRM ALL DIMENSIONS ON SITE. ALL DRAWINGS MUST BE READ IN CONJUNCTION WITH THE ARCHITECT'S DRAWINGS.

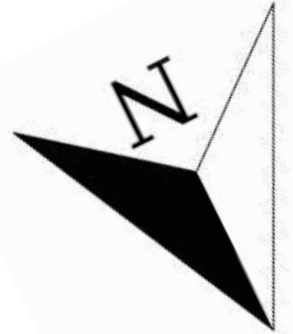

Bourne Court, Southend Rd, Woodford,  
Woodford Green IG8 8HD  
W: www.archimedesd.co.uk  
E: info@archimedesd.co.uk  
M: +447418321646

Rev	Date	Details Of Issue	Initials


Status
Proposed Floor Plans

Site Address:
28 Bourne Ave, Ruislip HA4 6TZ


Client:
Mr Kevin

Project:
28 Bourne Ave, Ruislip HA4 6TZ

Drawn	Date:	Scale (at A3)
HD	02/01/2026	1 : 100
Drg no.	Revision No.	
202	A	

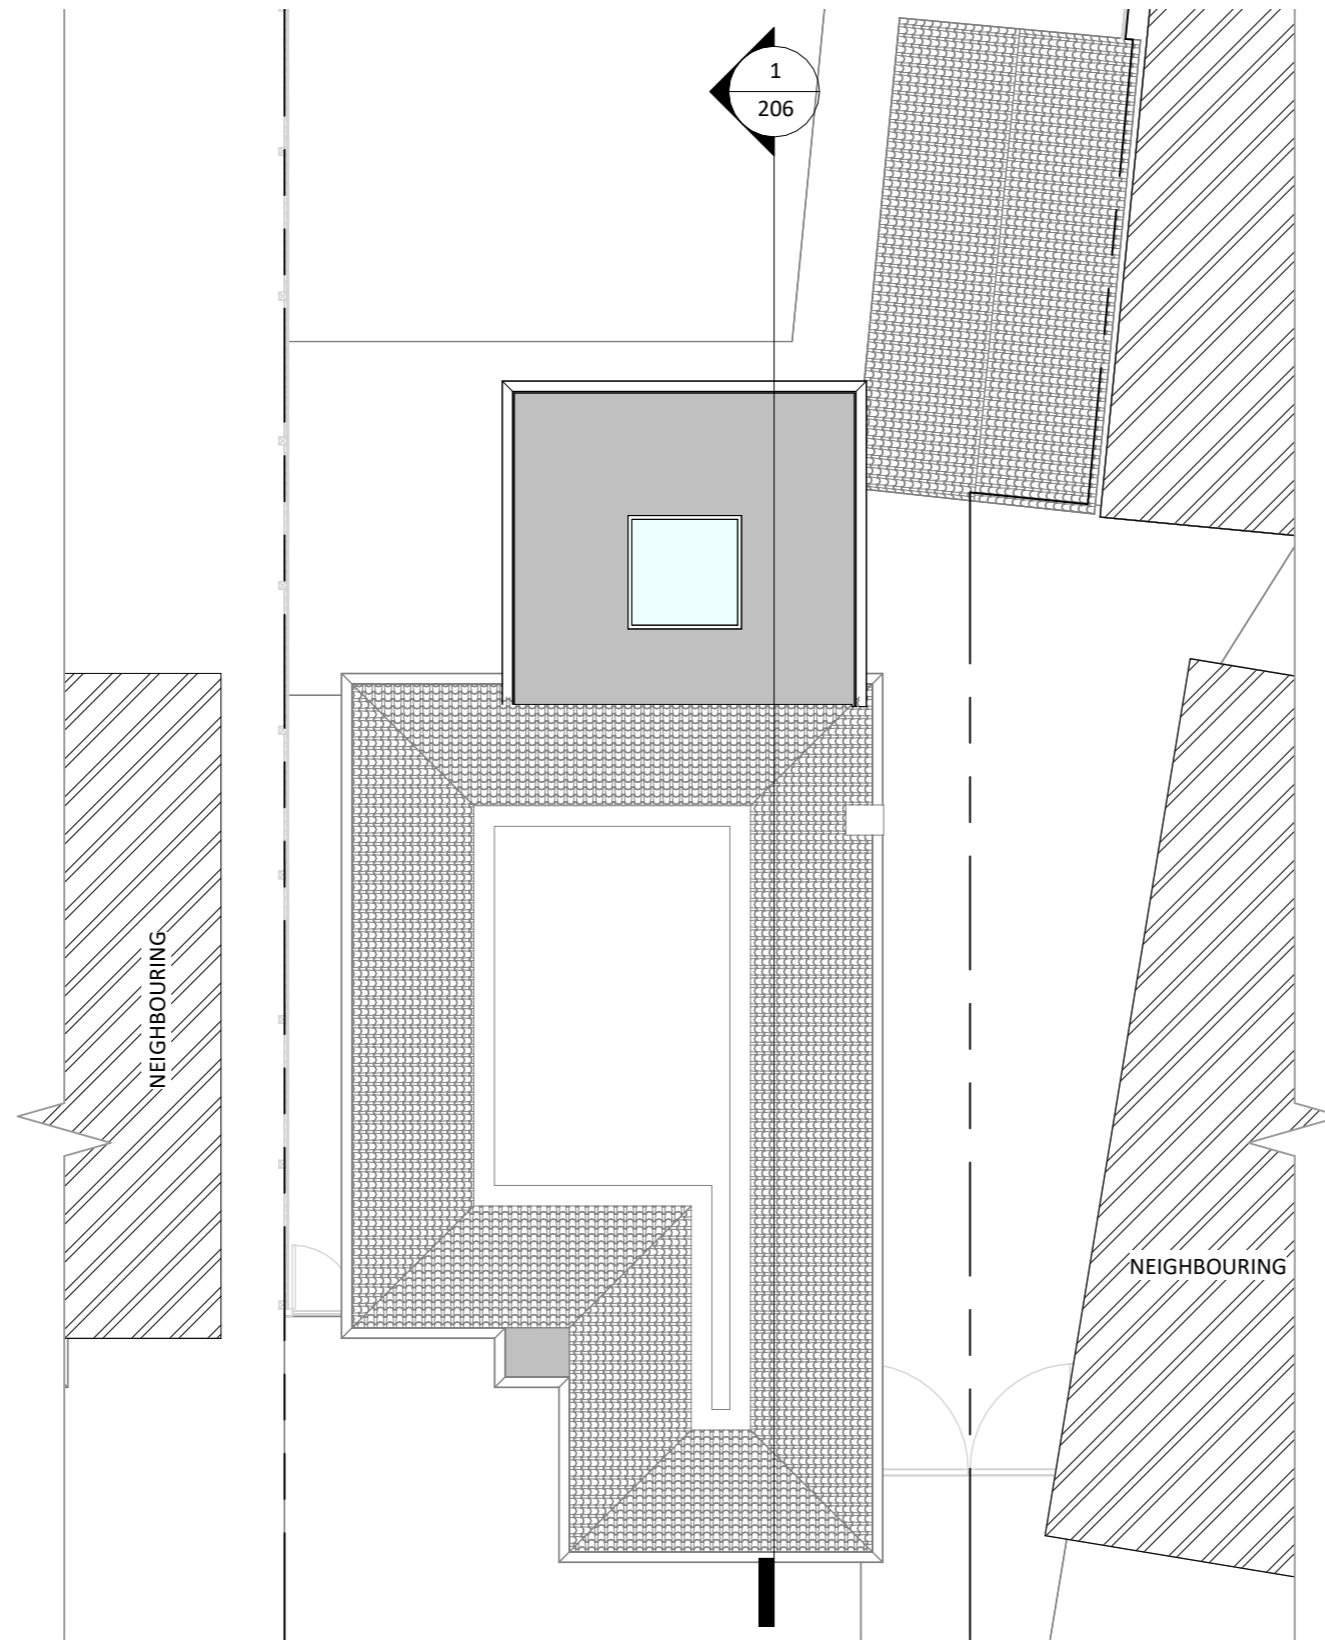


**1** Loft (Proposed)  
1 : 100

 

**NOTES:**

DISCLAIMER:  
ALL DIMENSIONS IN MM UNLESS OTHERWISE STATED.  
CONTRACTORS TO CONFIRM ALL DIMENSIONS ON SITE. ALL DRAWINGS MUST BE READ IN CONJUNCTION WITH THE ARCHITECT'S DRAWINGS.

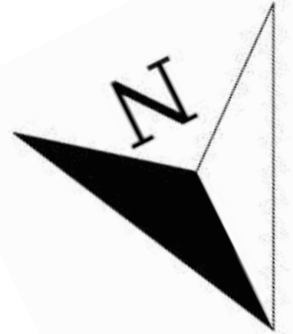

Bourne Court, Southend Rd, Woodford,  
Woodford Green IG8 8HD  
W: www.archimedesd.co.uk  
E: info@archimedesd.co.uk  
M: +447418321646

Rev	Date	Details Of Issue	Initials

Status


Proposed Floor Plans

Site Address:  
28 Bourne Ave, Ruislip HA4 6TZ


Client:  
Mr Kevin

Project:  
28 Bourne Ave, Ruislip HA4 6TZ

Drawn HD	Date: 02/01/2026	Scale (at A3) 1 : 100
Dwg no. 203	Revision No. A	

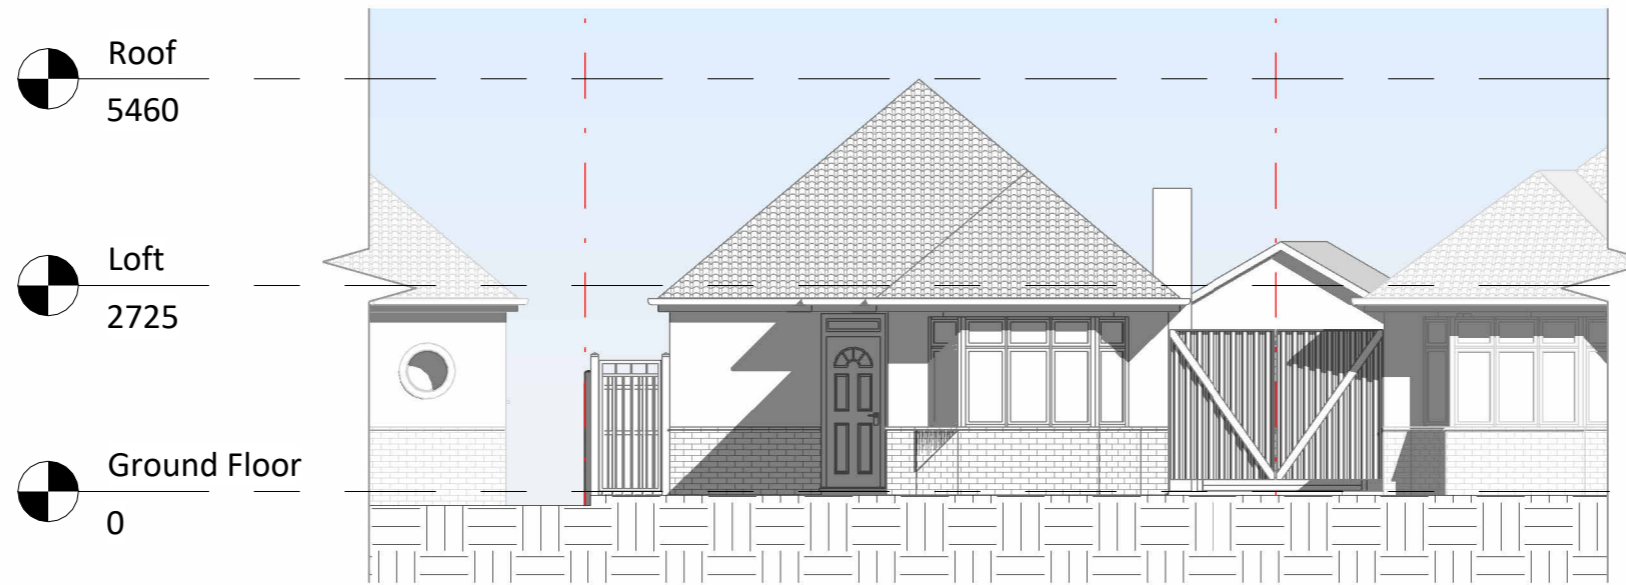

**1 Proposed Front Elevation**  
1 : 100

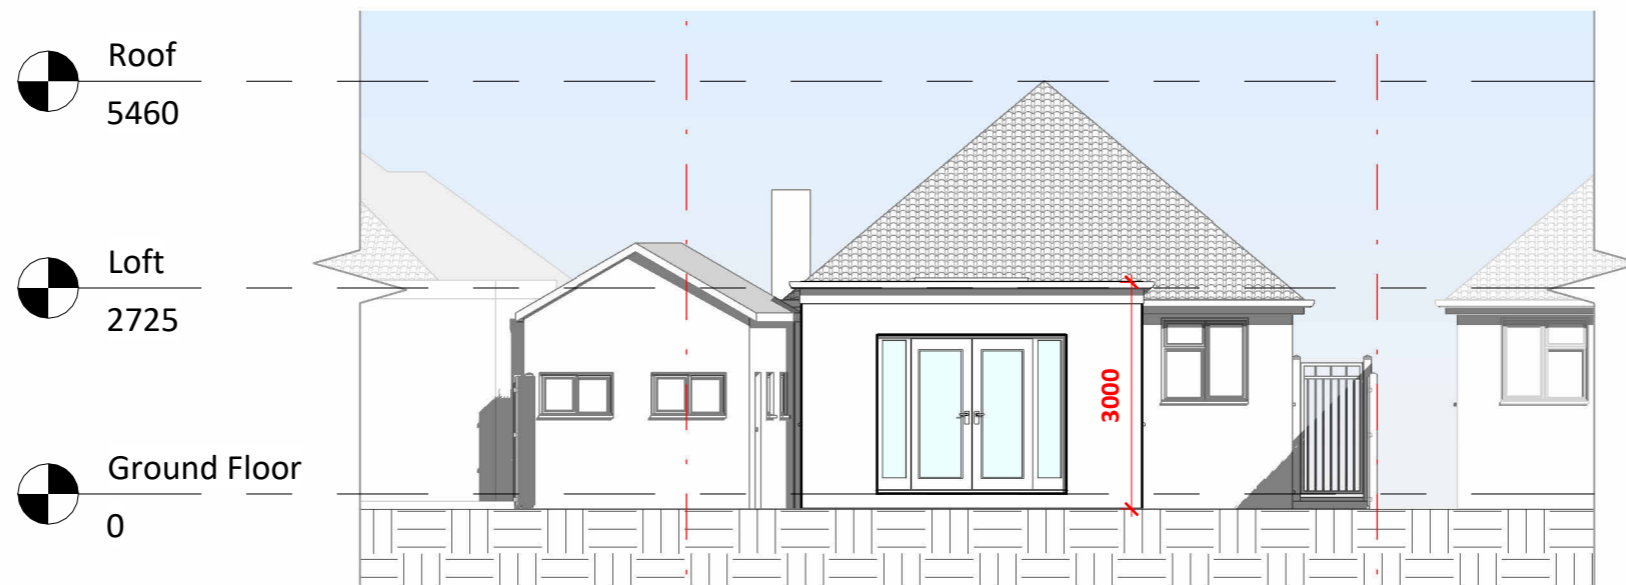

**2 Proposed Rear Elevation**  
1 : 100



**NOTES:**  
DISCLAIMER:  
ALL DIMENSIONS IN MM UNLESS OTHERWISE STATED.  
CONTRACTORS TO CONFIRM ALL DIMENSIONS ON SITE. ALL DRAWINGS MUST BE READ IN CONJUNCTION WITH THE ARCHITECT'S DRAWINGS.



**Archimedes**  
Design Ltd.  
Bourne Court, Southend Rd, Woodford,  
Woodford Green IG8 8HD  
W: www.archimedesd.co.uk  
E: info@archimedesd.co.uk  
M: +447418321646

Rev	Date	Details Of Issue	Initials

Status  
Proposed Elevation 01

Site Address:  
28 Bourne Ave, Ruislip HA4 6TZ

Client:  
Mr Kevin


Project:  
28 Bourne Ave, Ruislip HA4 6TZ

Drawn HD	Date: 02/01/2026	Scale (at A3) 1 : 100
Dwg no. 204	Revision No. A	

Roof  
5460

Loft  
2725

Ground Floor  
0

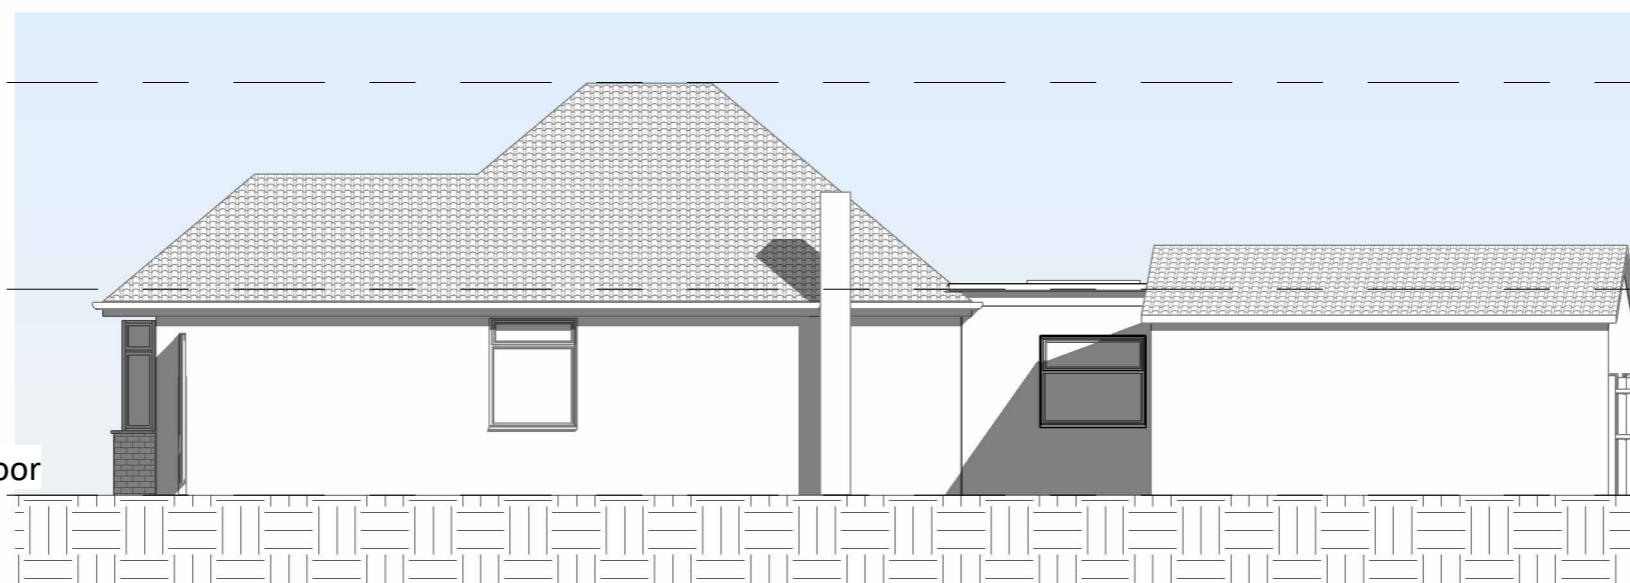

1


## Proposed Right Elevation

1 : 100

Roof  
5460

Loft  
2725


Ground Floor  
0

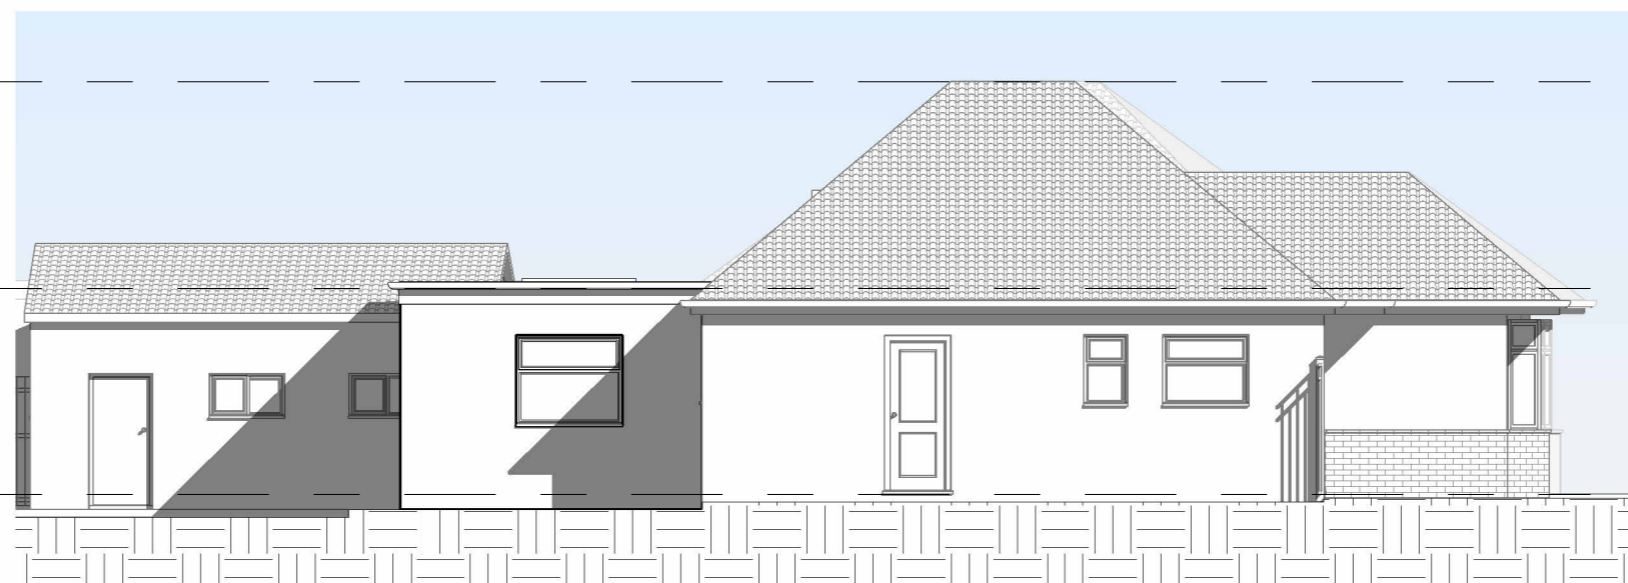

2

## Proposed Left Elevation

1 : 100

 

### NOTES:

DISCLAIMER:  
ALL DIMENSIONS IN MM UNLESS OTHERWISE STATED.  
CONTRACTORS TO CONFIRM ALL DIMENSIONS ON SITE. ALL DRAWINGS MUST BE READ IN CONJUNCTION WITH THE ARCHITECT'S DRAWINGS.



Bourne Court, Southend Rd, Woodford,  
Woodford Green IG8 8HD  
W: www.archimedesd.co.uk  
E: info@archimedesd.co.uk  
M: +447418321646

Rev	Date	Details Of Issue	Initials

### Status

Proposed Elevation 02

### Site Address:

28 Bourne Ave, Ruislip HA4 6TZ


### Client:

Mr Kevin


### Project:

28 Bourne Ave, Ruislip HA4 6TZ

Drawn	Date	Scale (at A3)
HD	02/01/2026	1 : 100
Drg no.	Revision No.	
205	A	

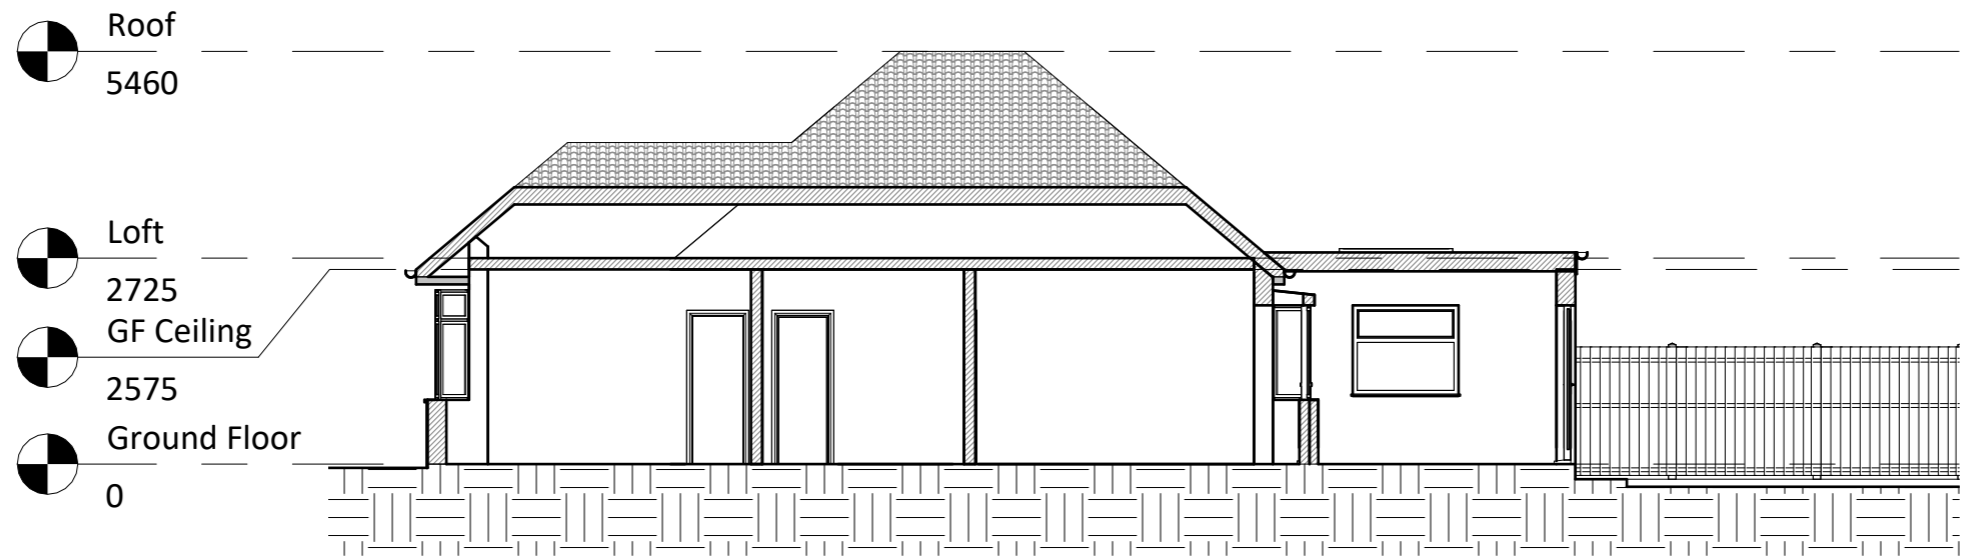

**1 Proposed Section 1**  
1 : 100

 

**NOTES:**

DISCLAIMER:  
ALL DIMENSIONS IN MM UNLESS OTHERWISE STATED.  
CONTRACTORS TO CONFIRM ALL DIMENSIONS ON SITE. ALL DRAWINGS MUST BE READ IN CONJUNCTION WITH THE ARCHITECT'S DRAWINGS.



Bourne Court, Southend Rd, Woodford,  
Woodford Green IG8 8HD  
W: www.archimedesd.co.uk  
E: info@archimedesd.co.uk  
M: +447418321646

Rev	Date	Details Of Issue	Initials

<b>Status</b>
Proposed Section

<b>Site Address:</b>
28 Bourne Ave, Ruislip HA4 6TZ


<b>Client:</b>
Mr Kevin

<b>Project:</b>
28 Bourne Ave, Ruislip HA4 6TZ

Drawn	Date:	Scale (at A3)
HD	02/01/2026	1 : 100
Drg no.	Revision No.	
206	A	



**1** Proposed 3D Front

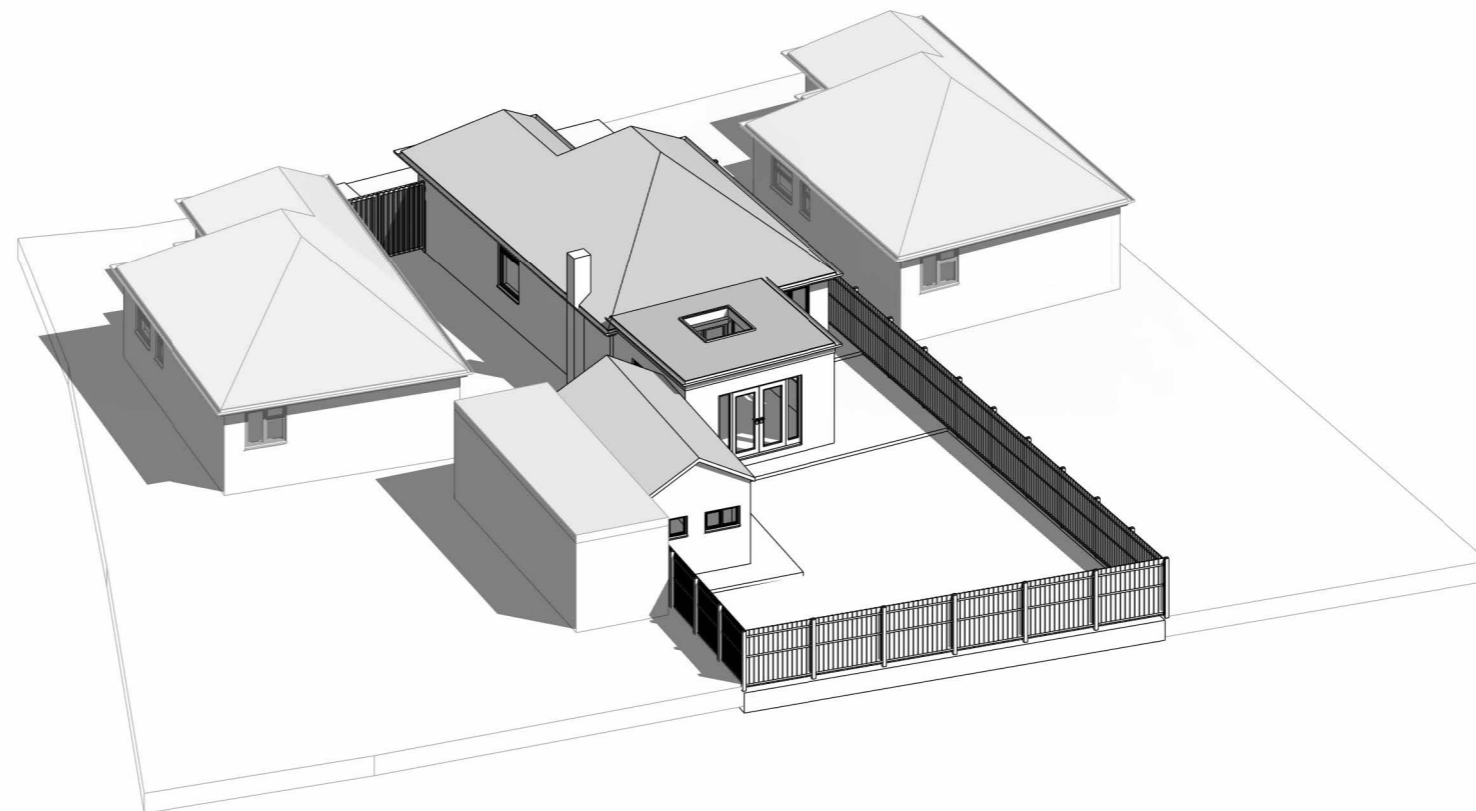

**2** Proposed 3D Rear



**NOTES:**

DISCLAIMER:  
 ALL DIMENSIONS IN MM UNLESS OTHERWISE STATED.  
 CONTRACTORS TO CONFIRM ALL DIMENSIONS ON SITE. ALL DRAWINGS MUST BE READ IN CONJUNCTION WITH THE ARCHITECT'S DRAWINGS.



Bourne Court, Southend Rd, Woodford,  
 Woodford Green IG8 8HD  
 W: www.archimedesd.co.uk  
 E: info@archimedesd.co.uk  
 M: +447418321646

Rev	Date	Details Of Issue	Initials
-----	------	------------------	----------

Status			
Proposed 3D Views			

Site Address:
28 Bourne Ave, Ruislip HA4 6TZ

Client:
Mr Kevin

Project:
28 Bourne Ave, Ruislip HA4 6TZ

Drawn	Date:	Scale (at A3)
HD	02/01/2026	
Drg no.	Revision No.	
207	A	