


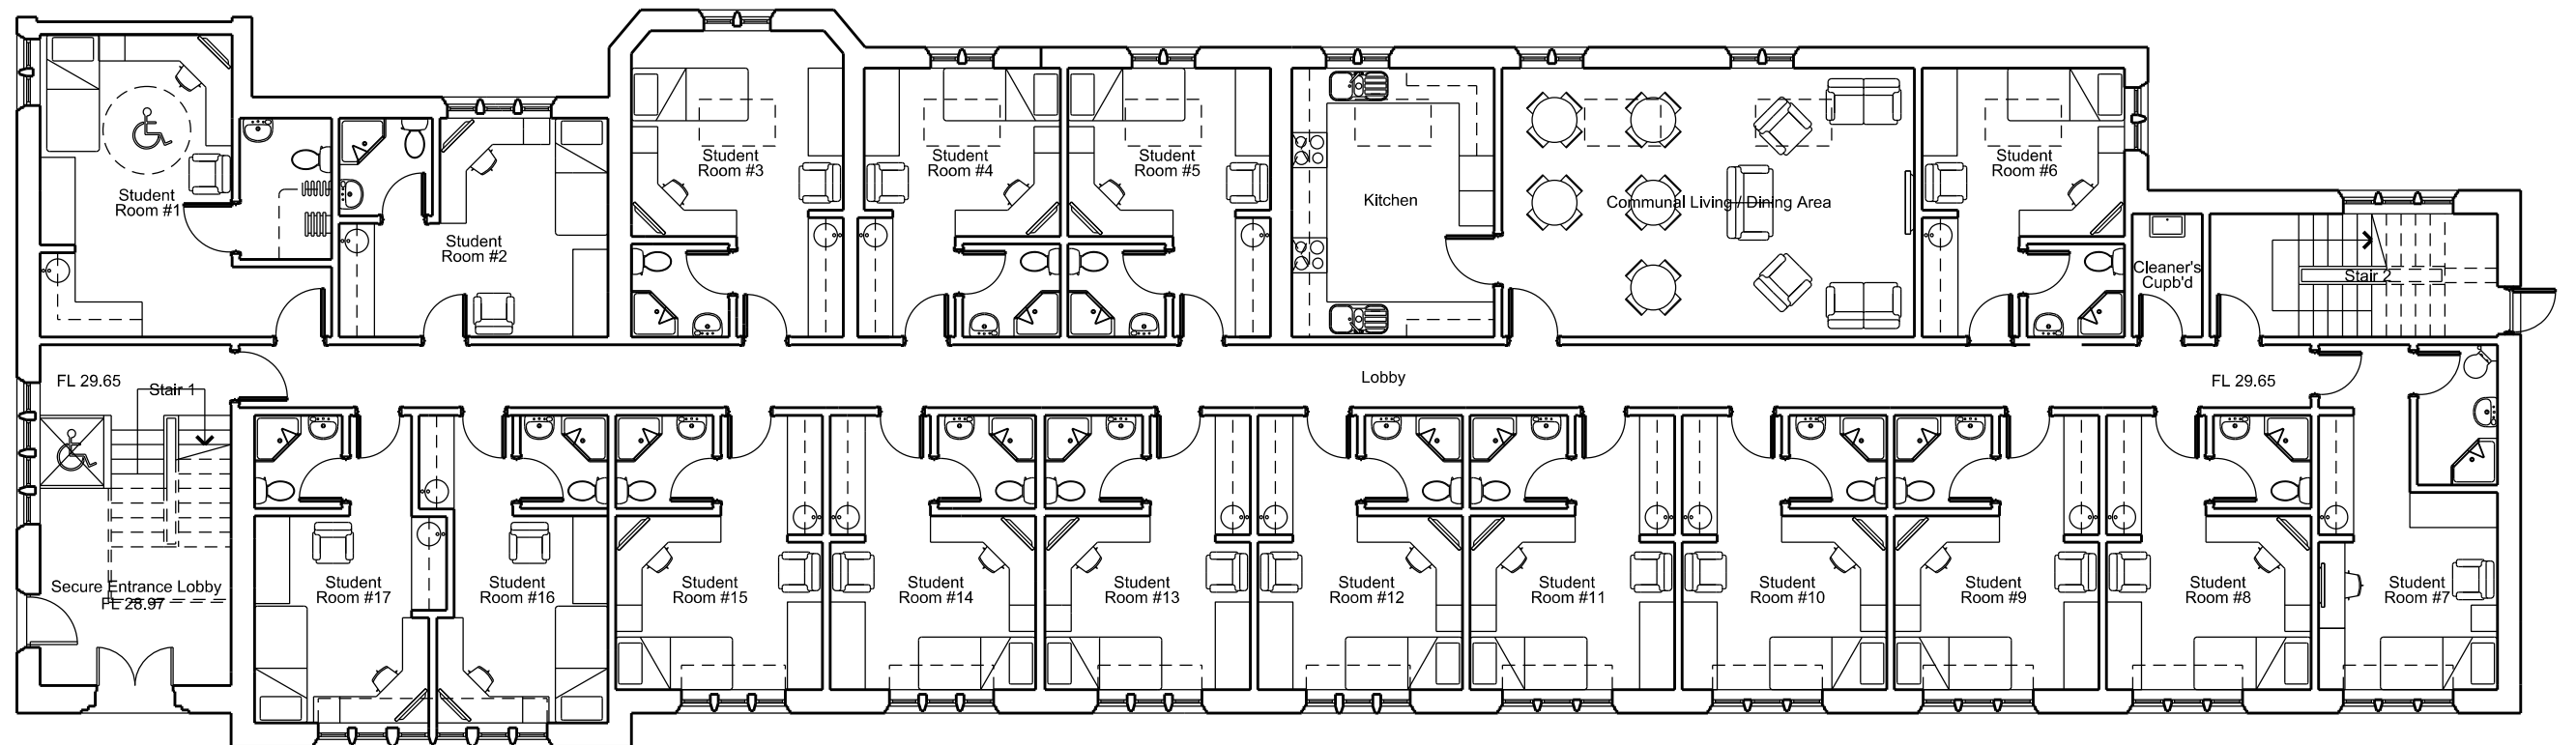

A



A

N O T E S		ROBERTSON FRANCIS P A R T N E R S H I P	
		Chartered Architects 13 Cathedral Road Cardiff CF11 9HA	
		Tel : (029) 2039 9000 Fax : (029) 2038 7351 E-mail : info@rfpartnership.com	
		RFP	
		CLIENT MESSRS KARBANI	
		JOB TITLE MAKSONS HOUSE 52 STATION RD., WEST DRAYTON MIDDLESEX, UB7 7BT	
		DRAWING TITLE PROPOSED GROUND FLOOR PLAN	
		STATUS PLANNING	
		DATE 15.04.15	
		DRAWN RDP	
		CHECKED JNW	
		SCALE @ A3 1:125	
		JOB NO. 2280	
		DRAWING NO. DP 300	
		REV. A	
		THIS DRAWING IS COPYRIGHT. ALL DIMENSIONS TO BE CHECKED ON SITE. ANY DISCREPANCIES TO BE REPORTED IMMEDIATELY TO THE ARCHITECTS. ALL DIMENSIONS TO BE CHECKED PRIOR TO ORDER OF MATERIALS OR FABRICATION OF WORK. THIS DRAWING SHOULD NOT BE SCALED.	
		A General amendments RDP 07.08.15	
		REVISION DESCRIPTION BY DATE	