



PROPOSED REAR ELEVATION  
SCALE 1:100

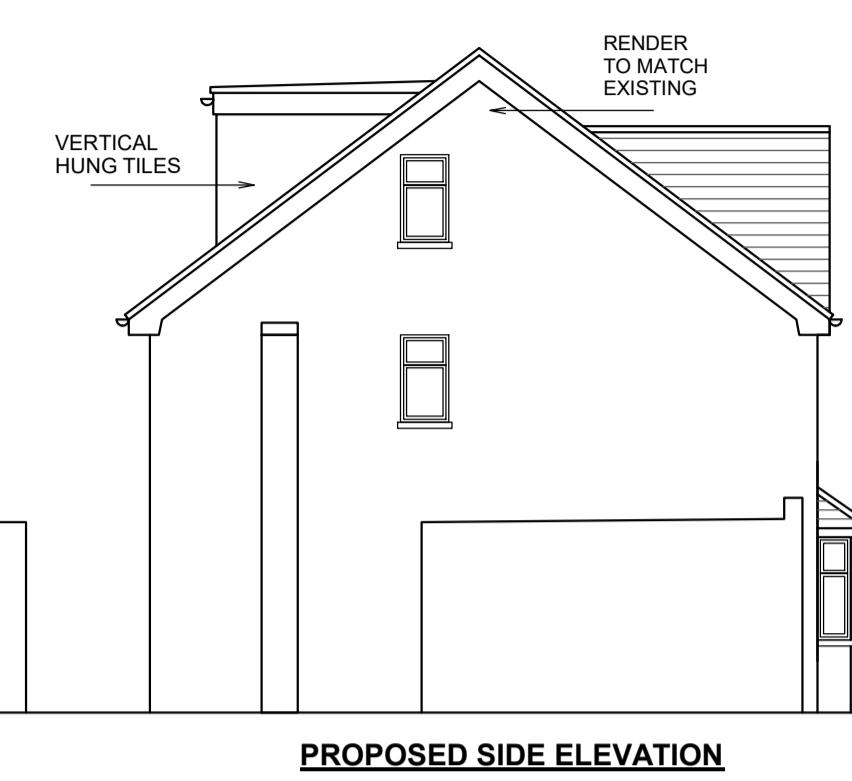


PROPOSED SIDE ELEVATION  
SCALE 1:100




PROPOSED FRONT ELEVATION  
SCALE 1:100

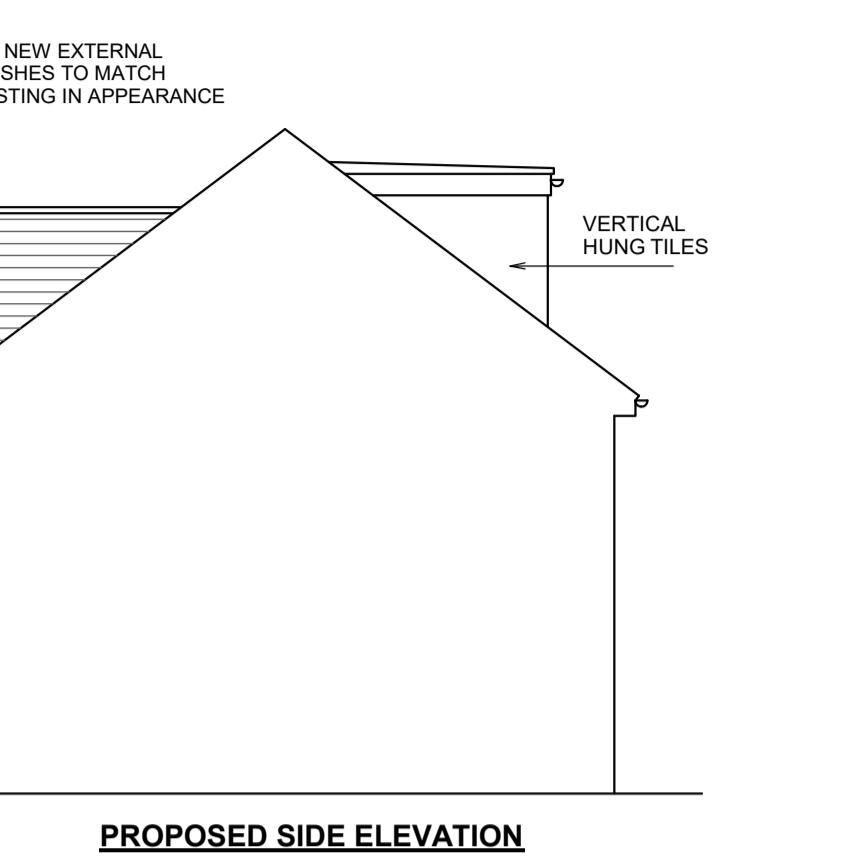


PROPOSED SIDE ELEVATION  
SCALE 1:100

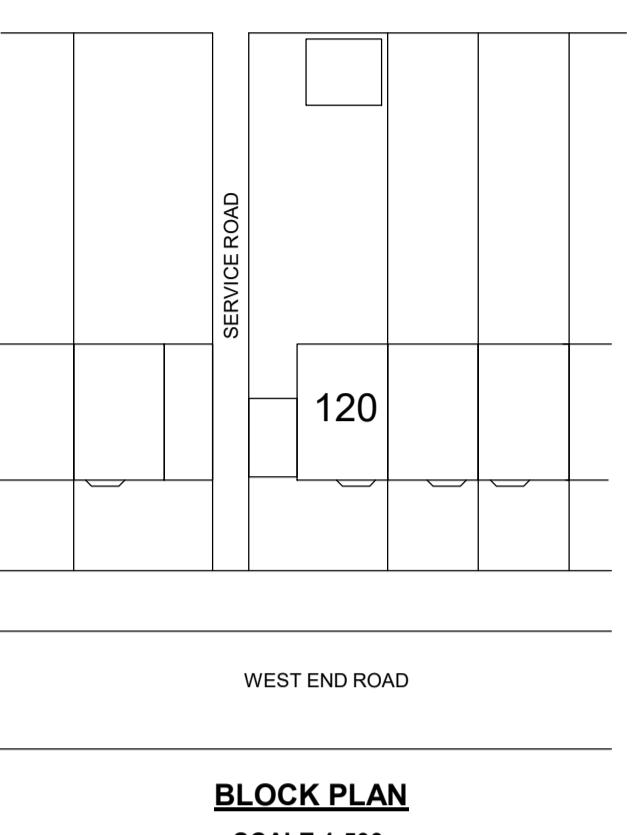


BLOCK PLAN  
SCALE 1:500  
20m

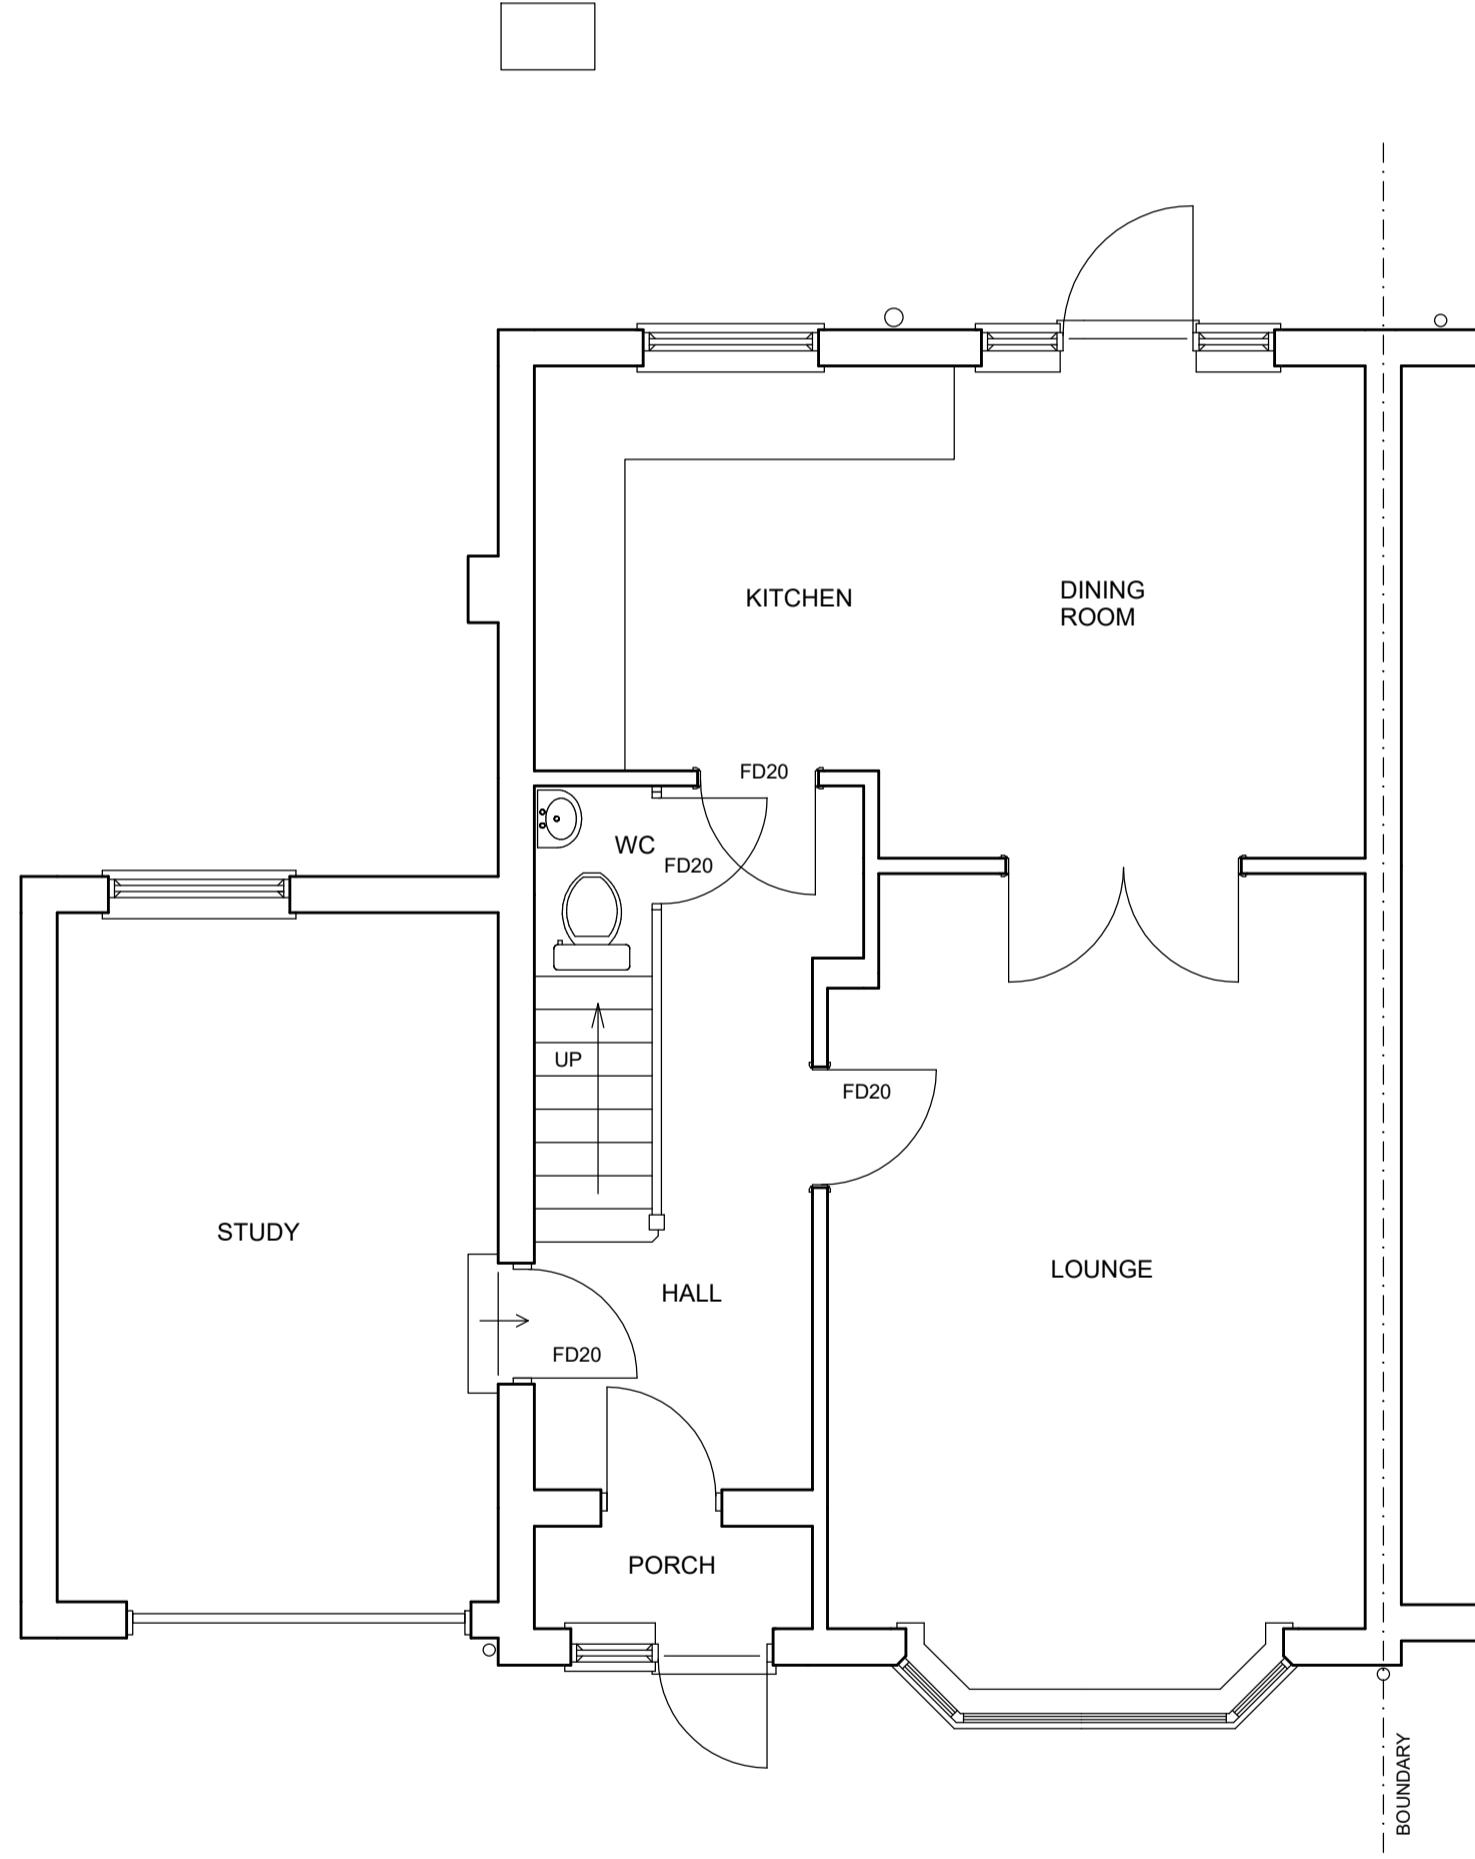

PROPOSED GROUND FLOOR PLAN

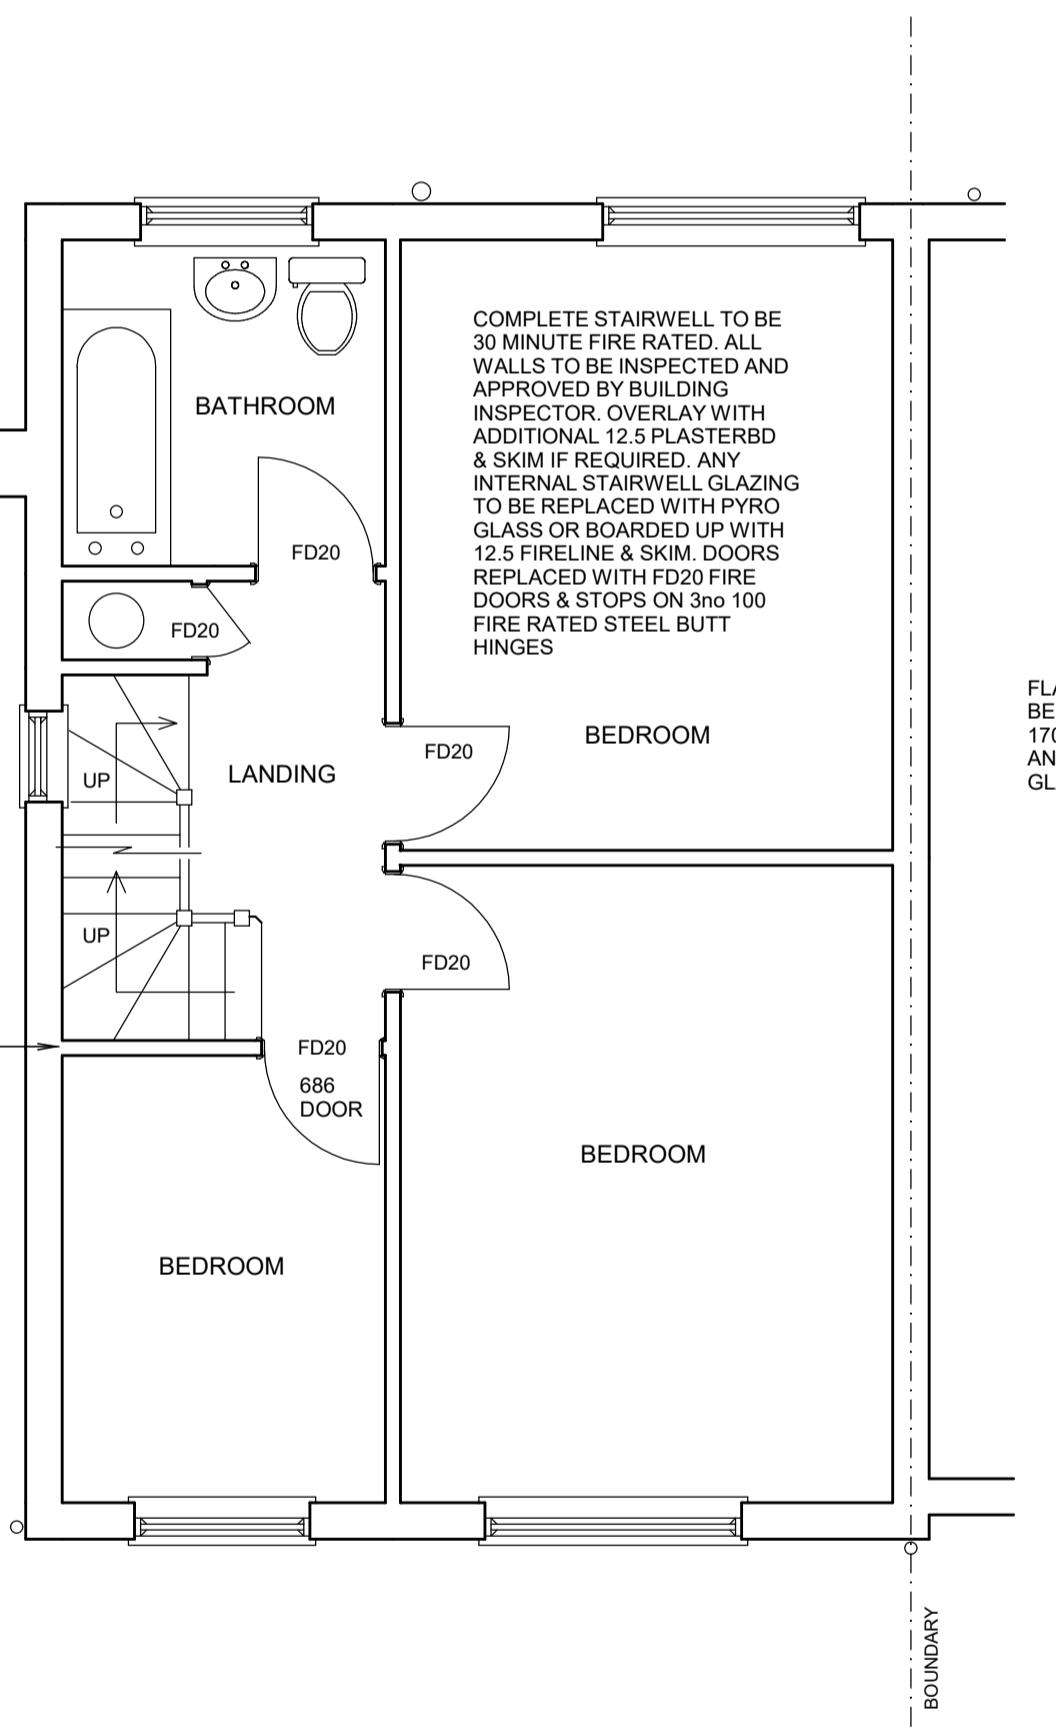

PROPOSED FIRST FLOOR PLAN

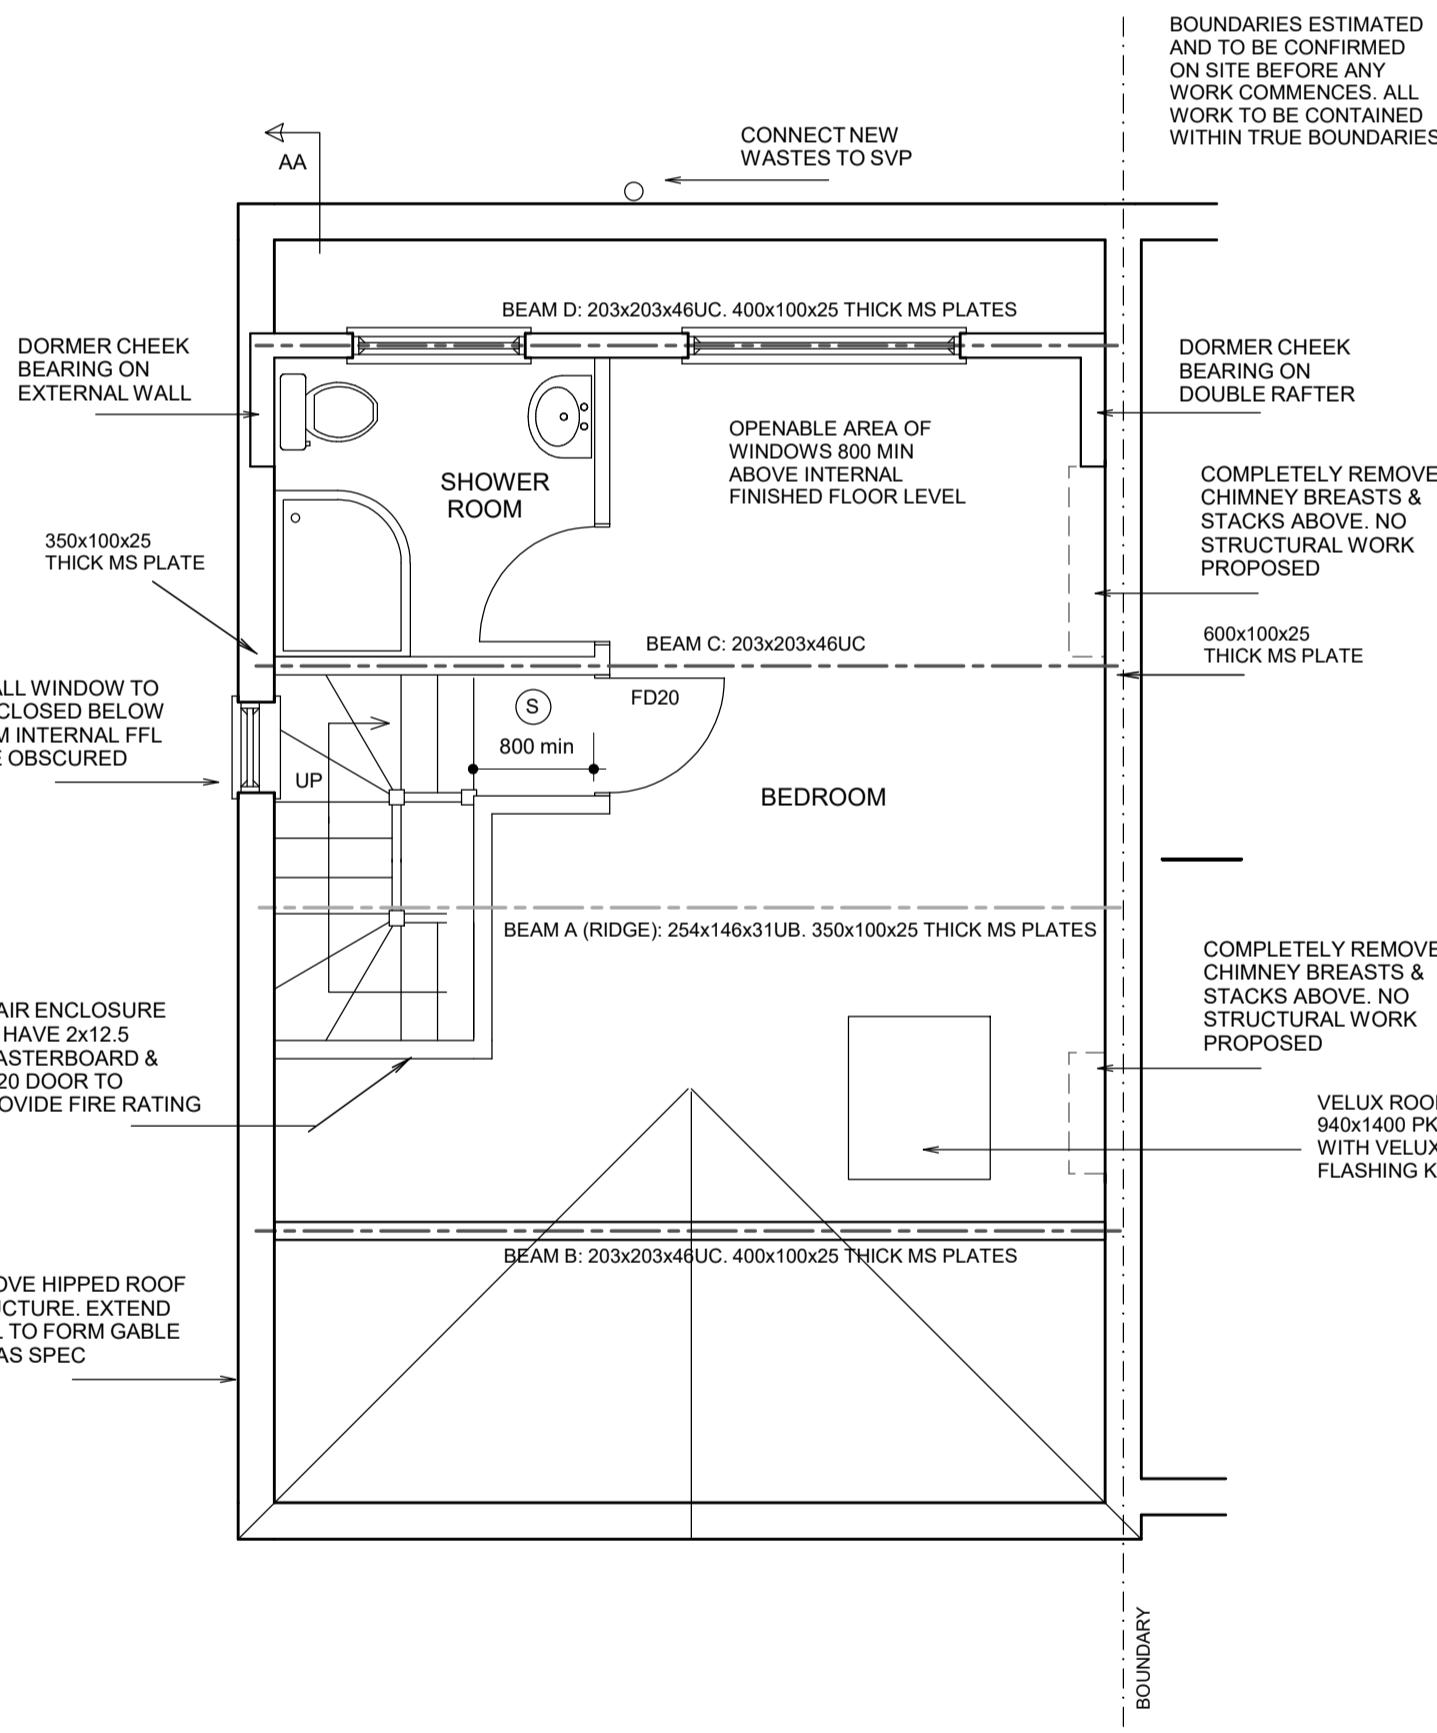

PROPOSED SECOND FLOOR PLAN

#### ELECTRICAL WORK

All electrical work required to meet the requirements of Part P (Electrical Safety). Must be designed, installed, inspected & tested by a person competent to do so. Prior to completion the council should be satisfied that Part P has been complied with. This may require an appropriate BS7671 electrical installation certificate to be issued for the work by a person competent to do so. New light fittings to have LED bulbs. Electrical switches and sockets to be installed between 450mm and 1200mm from floor level where practical.

#### 120 WEST END ROAD RUISLIP MIDDX HA4 6DS

#### LOFT CONVERSION

© COPYRIGHT JAMES RUSH ASSOCIATES LTD

JAMES RUSH ASSOCIATES LTD

54 JOINERS LANE CHALFONT ST PETER  
BUCKINGHAMSHIRE SL9 0AT TEL: 01923 775 761  
EMAIL: [jamesrush@hotmail.com](mailto:jamesrush@hotmail.com)

SCALE 1:50 / 1:100 @ A1

JULY 2021

DRG No. 2256.2

BOUNDARIES ESTIMATED AND TO BE CONFIRMED ON SITE. ALL WORKS TO BE CONTAINED WITHIN TRUE BOUNDARIES UNLESS STATED OTHERWISE ON PLAN  
ALL NEW WORKS TO BE IN ACCORDANCE WITH CURRENT BUILDING REGULATIONS  
DIMENSIONS IN MILLIMETRES AND NOT TO BE CONFIRMED ON SITE  
ALL STEEL DIMENSIONS TO BE CONFIRMED ON SITE AND NOT TO BE TAKEN FROM STRUCTURAL CALCULATIONS  
ALL DRAINS & TREES ARE ESTIMATED AND ARE TO BE CHECKED & CONFIRMED ON SITE  
CLIENT TO SERVE PARTY WALL ACT NOTICE BEFORE WORK COMMENCES  
ALL WORK TO BE CARRIED OUT & SUPERVISED BY COMPETENT OPERATIVES  
DUE TO SURVEY LIMITATIONS EXISTING JOIST SPANS ASSUMED UNTIL CONFIRMED ON SITE. ALL WALLS & PARTITIONS TO BE CONSIDERED LOADBEARING UNTIL OTHERWISE PROVEN OTHERWISE. MUST BE CONFIRMED BEFORE ANY WORK COMMENCES  
IF STRUCTURAL ENGINEERS DESIGN RELATING TO STRUCTURAL ELEMENTS OF THE EXISTING BUILDING, CONSULTANT TO PROVIDE DETAILS & DRAWINGS  
THIS DRAWING IS FOR PLANNING & BUILDING REGULATION APPLICATION PURPOSES ONLY. BUILDER/CLIENT TO APPOINT CDM CONSULTANT TO ENSURE COMPLIANCE WITH THE CDM REGULATIONS  
SINCE WE HAVE NO ACCESS TO THE DEEDS OF THE PROPERTY IT IS THE RESPONSIBILITY OF THE CLIENT TO ENSURE THAT THE WORKS DO NOT CONTRAVENE ANY RESTRICTIVE COVENANTS CONTAINED IN THE DEEDS

#### EXTERNAL WALLS (GABLE WALL)

Solid wall of 215 Celcon Standard lightweight block. Dry line internally 47.5 Kingspan K17 insulated plasterboard & 3 skim. Wall construction to meet 0.28W/m2K. Mortar mix 1:1:6. Exterior render blockwork to match existing 2 x 10 coat 1:1:6 mix + waterproof additive BS5262. Opening to have insulated Cetnic CN71A steel lintels over with min 150 bearing unless stated otherwise on drawing.

#### UPGRADING OF EXISTING PARTY WALLS - Neighbouring loft not previously converted

Dry line wall with 42.5 thick Kingspan Kooltherm K18 insulation backed plasterboard fixed to 25x50 battens on 1200 gauge DPM sheet. Additional 25 insulation between battens 3 skim. Wall to achieve U-value of 0.28W/m2K.

#### SOUND INSULATION TO PARTY WALLS - Neighbouring loft previously converted

Provide sound insulation to party wall with either 52mm Gyproc Trilime board adhered directly to brickwork or Gyproc Gypliner universal system of 25mm Isover APR 1200 acoustic insulation between lining channels clad with 2x 12.5mm Gyproc Soundblock plasterboard. All to manufacturers instructions and to satisfaction of building inspector.

#### STEELWORK

Beams to be clad with 12.5 fireline plasterboard & skim to provide 30 min fire rating. Alternatively steelwork to be painted with intumescent paint by suitably trained person to approval of building inspector on site.

#### LOFT FLOOR STRUCTURE

200x50 C16 joists at 400 cts (unless noted otherwise on engineers design). 22mm moisture resistant T&G particle board (18 WBP ply to bathrooms). 100 acoustic quilt located between joists fixed with chicken wire. 5x30 steel restraint straps at 2000 cts over 2 joists & located in brick or blockwork. 200x38 straight strutting between joists. Loft floor to be 30 minute fire rated. Building inspector to inspect first floor ceiling and approve as adequate for fire and sound insulation. Overlay with additional layer of 12.5 soundblock plasterboard + skim if required.

#### STAIRCASE

32 engineered pine strings. 22 MDF treads. 9 ply risers. 90x90 newels. Tread & riser provisionally as plan but to be confirmed on site. Pitch not to exceed 42 degrees. 50 min tread length at turns. Open banisters to have spindles spaced to prevent 100 dia sphere from passing at any point. Handrails 900-1000 high. 2000 min headroom over stairs. Can be reduced to 1900 at midpoint reducing to 1800 on side for a staircase accessing a loft conversion.

#### INTERNAL PARTITIONS

75x50 stud. 1981x762 doorways unless shown otherwise on plan. Lay DPC under sole plates where on concrete ground floor. Double up joists under partition bolting together with M12 bolts @ 600cts if on timber floor. All partitions to contain 75 acoustic quilt. Clad stairwell partitions with 12.5 fireline or 2x12.5 plasterboard. Clad bath/shower room partitions with 12.5 soundblock. Clad other partitions with 12.5 plasterboard. Skim all plasterboard.

#### EXISTING MAIN ROOF RAFTERS (PITCHED WITH SLOPING SOFFIT) - VENTILATED

Existing rafters 100x50 at 400 cts. 5x30 MS anchor straps at 1200 max cts screw fixed at three points to both roof structure and wall. 50 ventilation gap over 50 Celotex GA4000 insulation between rafters & 80 Celotex TB4000 insulation beneath rafters to achieve U-value of 0.18W/m2K. Ventilate at ridge and eaves. New hip & ridge tiles to be bedded on mortar in addition to a mechanical fixing

#### FLAT ROOF (COLD DECK CONSTRUCTION)

200x50 C16 joists at 400 cts. 5x30 MS anchor straps at 2000 max cts. 18 WBP plywood fired to fall min 1 in 40. 3 layers roof felt to BS747 hot bonded to pley decking. Finish with bitumen bedded stone chippings covering the whole surface to a depth of 12.5mm. 150mm Celotex XR4000 insulation between joists with 50 ventilation gap over. 12 Celotex TB4000 below joists. Ceiling 9 plasterboard + skim. 25 continuous vent at eaves and abutments. Roof to achieve U-value of 0.18W/m2K.

#### DORMER REAR WALL & CHEEKS

125x50 C16 timber stud. 100mm Celotex GA4000 between studs leaving 25 cavity. Timber framed walls to achieve U-value of 0.28W/m2K. Fix 1000 gauge polythene membrane over studs and seal perimeter with mastic to provide a VCL. 12.5 plasterboard + 3 skim internally. Screw 9 WBP ply to external face of studs. 9 Superlux board in lieu of ply to areas within 1m of boundary. Vertical hung tiles.

#### ROOFLIGHTS - PITCHED ROOFS

Install with manufacturers upstand/flashng kit and all to manufacturers instructions. Doubled up rafters and trimmers around opening to be bolted together with M12 bolts @ 600cts.

#### VENTILATION

Windows to match existing & provide vent of min 1/20 floor area & built in adjustable 8000mm<sup>2</sup> min vent. Install power vent to bath/shower room to achieve 15 litres/sec and be connected to light switch with 15 min overrun. Vent to be ducted at ceiling level to outside air.

#### SURFACE WATER

112 dia PVC gutters, 68 dia PVC downpipes. Surface water downpipes connected into existing surface water drain. If not possible construct soakaway minimum 5 metres from any building. Volume of 1 cubic metre per 16.5 square metres of roof area served. Fill with hardcore.

#### ABUTMENTS

All exterior abutments to have code 4 lead min 150 flashing.

#### WINDOWS & DOORS

Double glazed with 16 air gap and soft low E coating. Built in 8000mm<sup>2</sup> adjustable vent. Windows to achieve U value of 1.6 w/m<sup>2</sup>K. All glass below 800mm to be toughened safety glass.

#### ABOVE GROUND DRAINAGE AND PLUMBING

Bath/shower to have 40 dia waste. Basin with 32 dia waste. All with 75 D/S traps & rodding access at bends. WC with 110 dia waste. Plumbing to comply with British Standards. SVPs to vent 900 above any openable window within 3m. Wholesome water (ie water provided by statutory water supplier via a compliant water supply installation) to be provided to all taps. Baths & shower taps to be thermostatically controlled to ensure water does not exceed 48 deg C

#### HEATING

New radiators to be fitted with thermostatic valves. Work to gas pipework, boilers & appliances to be carried out, tested and certified by Gas Safe registered person.

SELF-CONTAINED MAINS OPERATED INTERLINKED OPTICAL SMOKE DETECTOR SYSTEM IN ACCORDANCE WITH BS5839 OR BS5446. ALARMS TO HAVE BATTERY BACK UP. DETECTORS 300mm FROM WALLS

ALL FIRE DOORS TO BE FITTED WITH INTELLIGENT SENSING DOOR FRAME. 300x100x5 STEEL DOOR HINGES WITH MELTING POINT IN EXCESS OF 800 DEG C