



NOTES

- All dimensions are to be checked on site prior to the commencement of work and any discrepancy is to be reported to the construction manager before construction.
- All work is to comply with current Building Regulations and allied legislation.
- All contractors and sub-contractors must ensure that they have the latest issue of this drawing and data before the commencement of work on site.
- All materials are to be used and installed in strict compliance with the relevant manufacturers instructions.
- All work on site, managed and implemented as a result of the designs indicated on this drawing, are to be given full consideration for compliance with the Health and Safety (CDR) Regulations in respect of design and work methods and any work is to be undertaken if it is considered that compliance with the Building Regulations cannot be achieved.
- All dimensions shown in millimeters.
- Footprint of buildings shown at 10m above ground level.

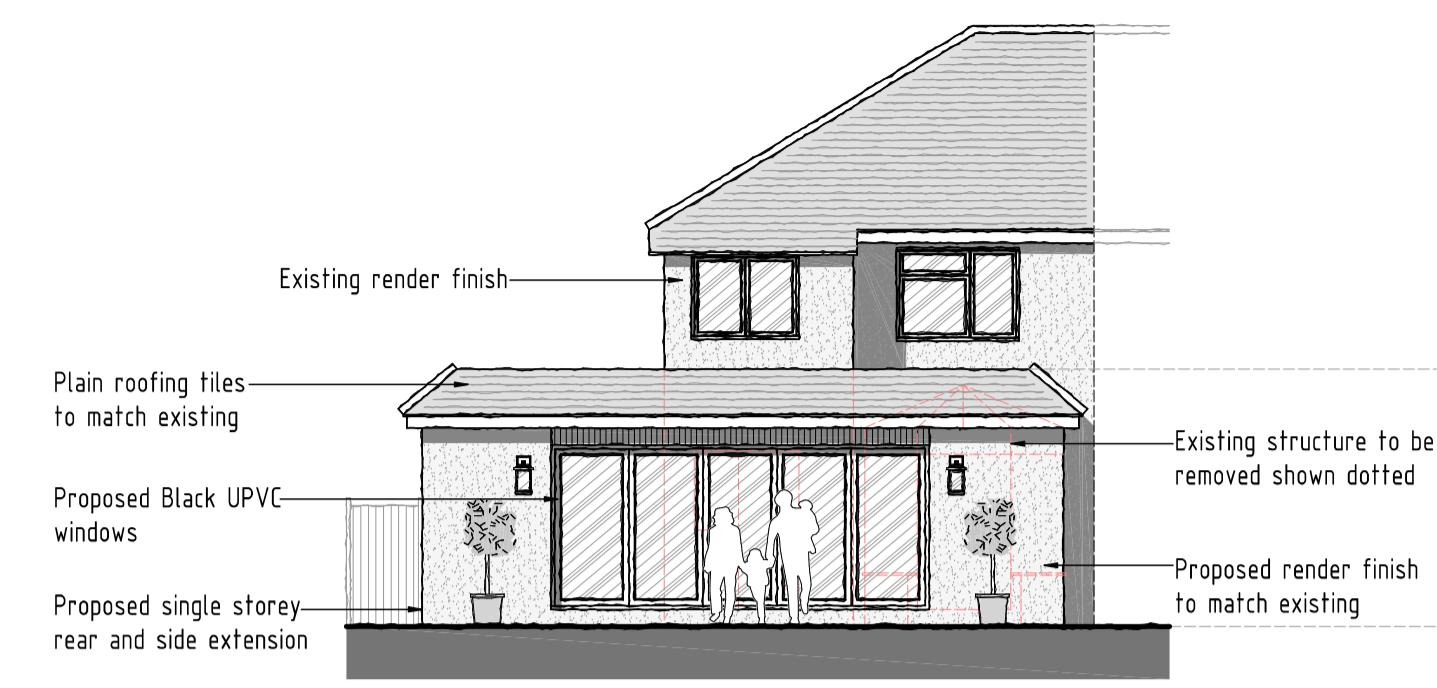


PROPOSED REAR ELEVATION

SCALE 1:100

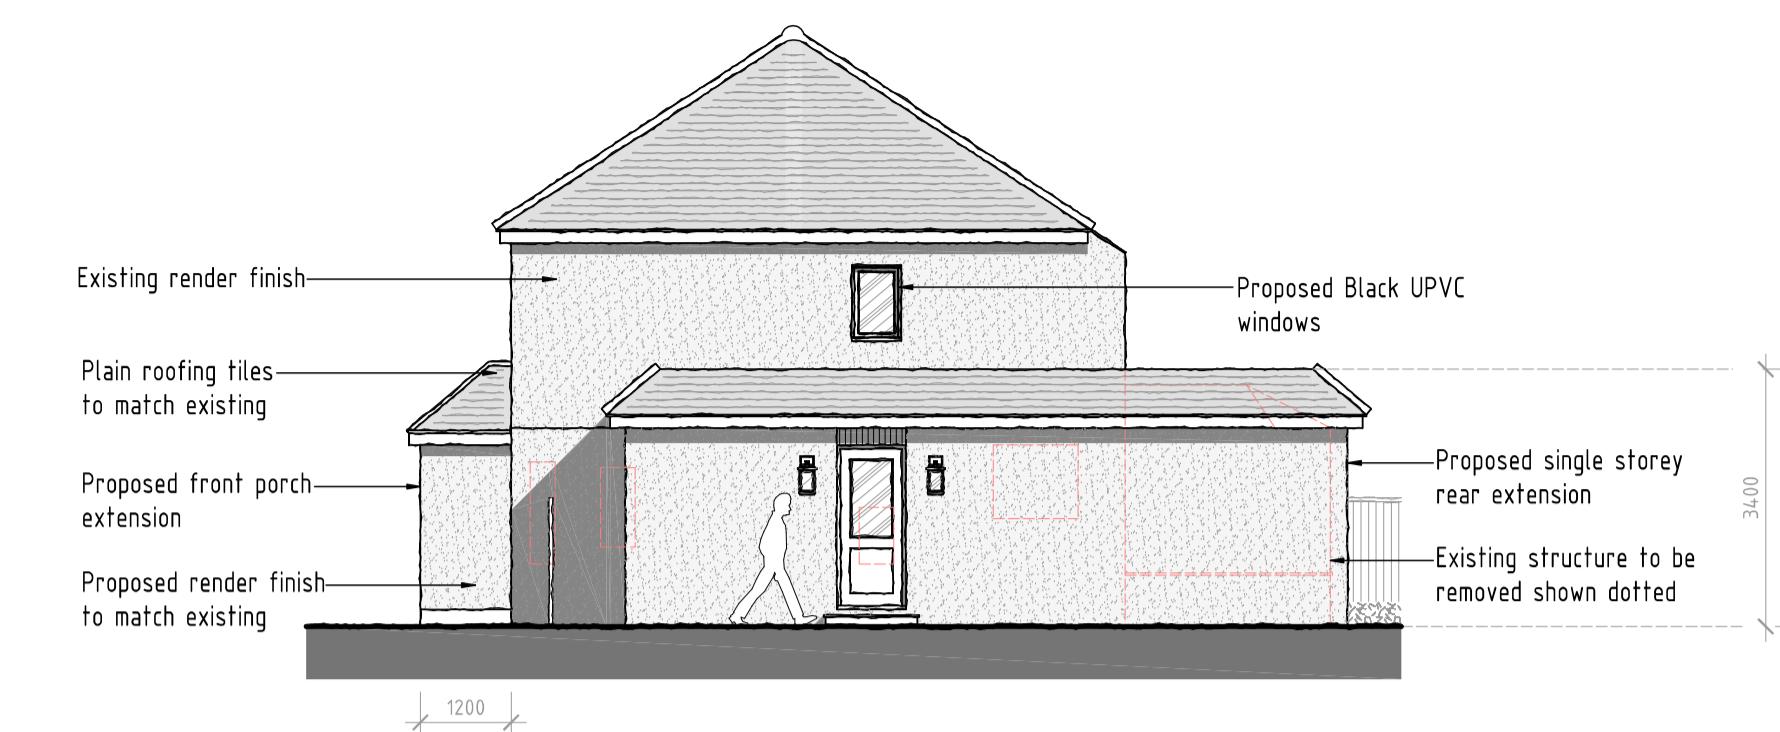


PROPOSED SIDE ELEVATION

SCALE 1:100

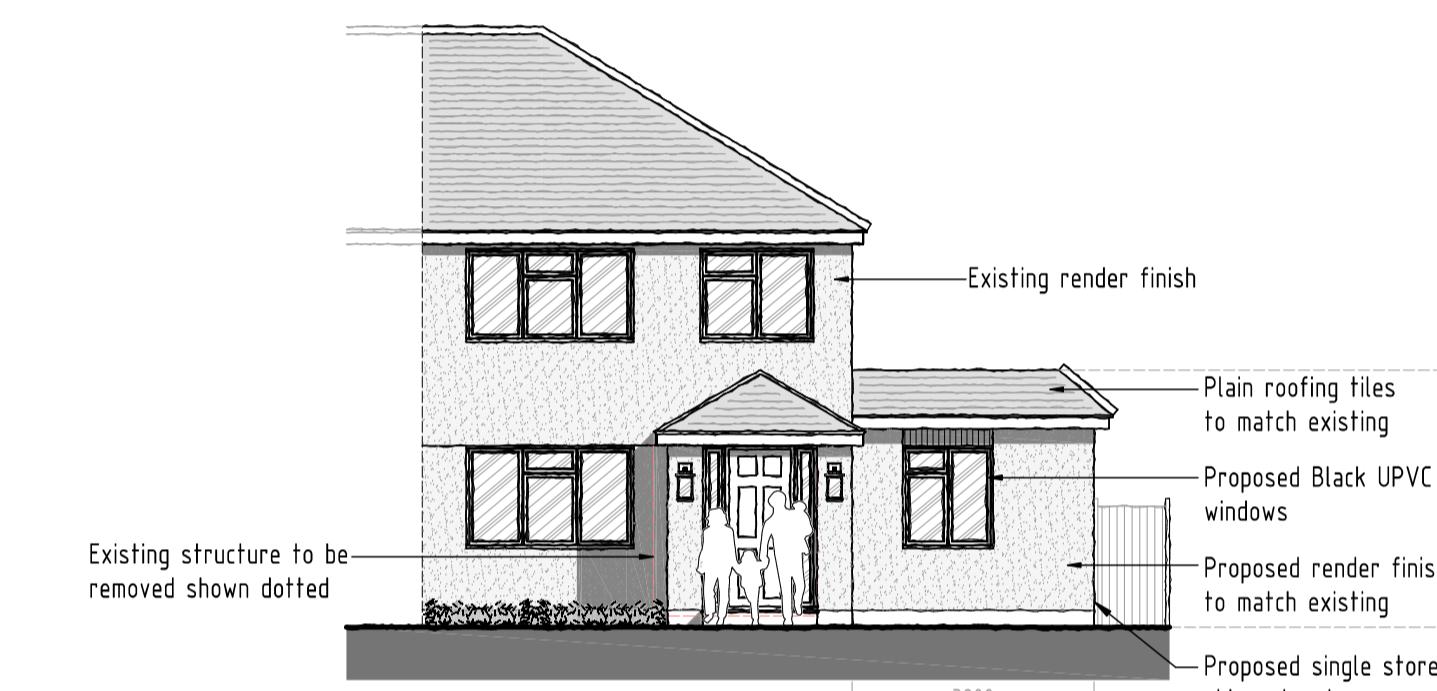


PROPOSED FRONT ELEVATION

SCALE 1:100

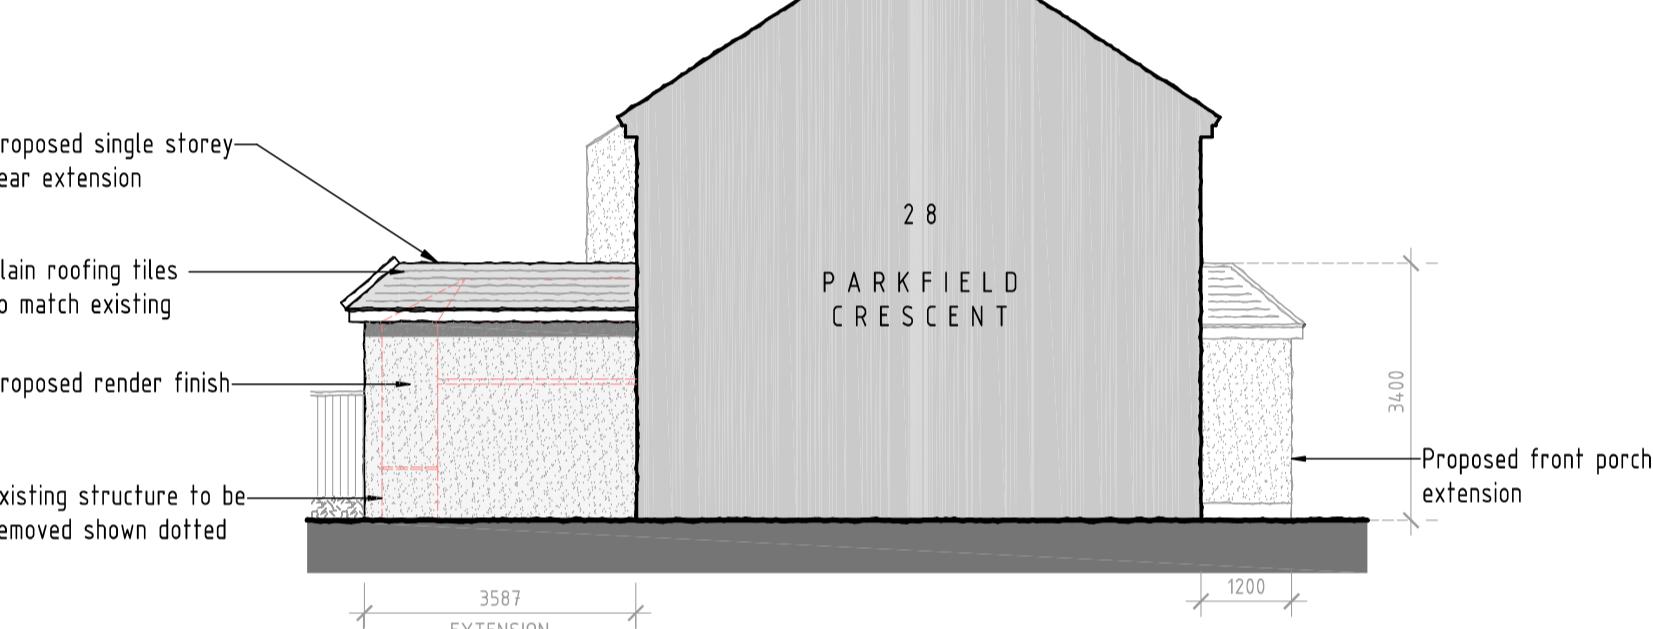


PROPOSED SIDE ELEVATION

SCALE 1:100

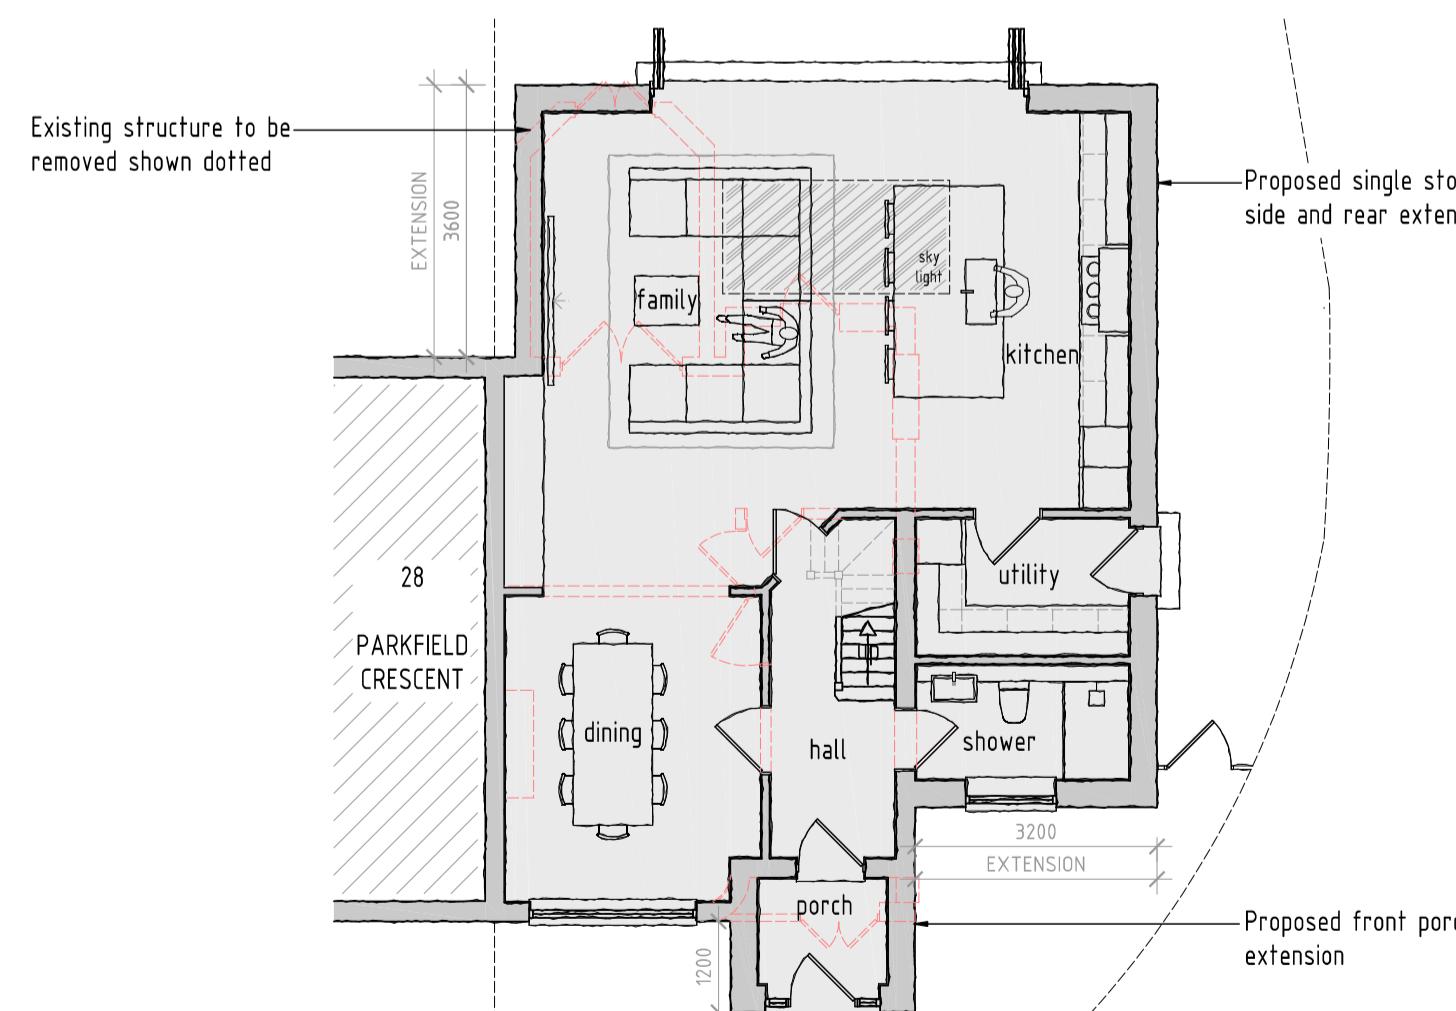

PROPOSED GROUND FLOOR PLAN

SCALE 1:100

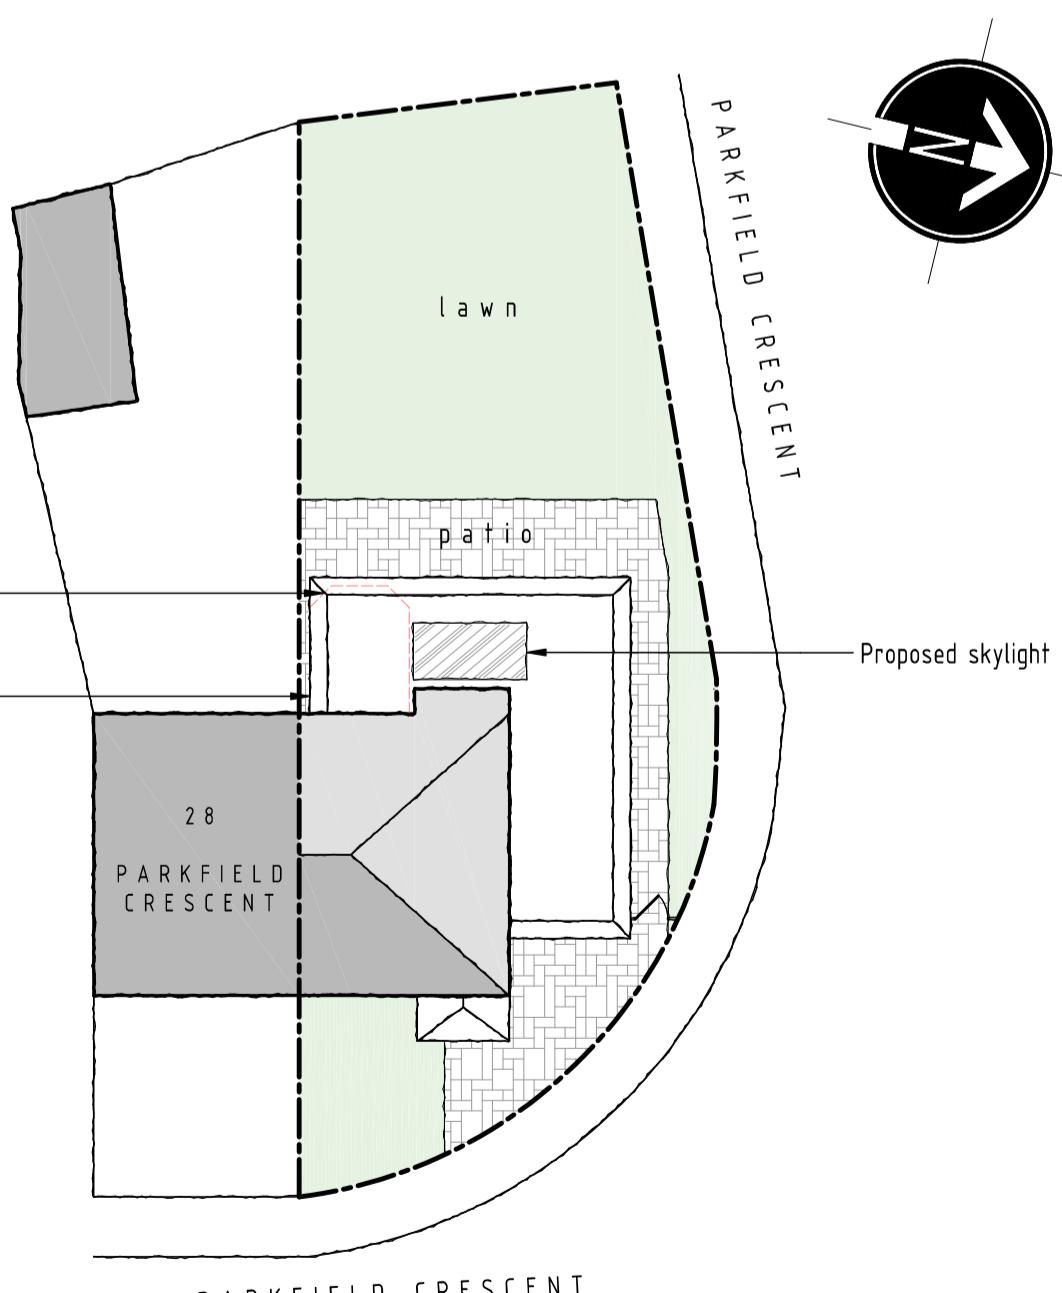

PROPOSED SITE LAYOUT PLAN

SCALE 1:200

1:100 SCALE BAR (m)

1:200 SCALE BAR (m)

1:1250 SCALE BAR (m)

0 2 4 6 8 10

0 4 8 12 16 20

0 25 50 75 100 125



LOCATION PLAN

SCALE 1:1250

rev:	date:	description:
1 : 100	A1	date: 01 / 12 / 2025
drawing no:	1122 / P / 2	drawn: RS
drawing: PROPOSED FLOOR PLANS, ELEVATIONS, SITE PLAN AND LOCATION PLAN		
project:	26 PARKFIELD CRESCENT, RUISLIP, HA4 0RE	
client:	MR B. FLETCHER	

DDA

DUSEK DESIGN ASSOCIATES LTD
ARCHITECTURE + PLANNING

01895 831 103
info@dusek.co.uk
www.dusek.co.uk