




Rear



Side


Existing Elevations
1:100

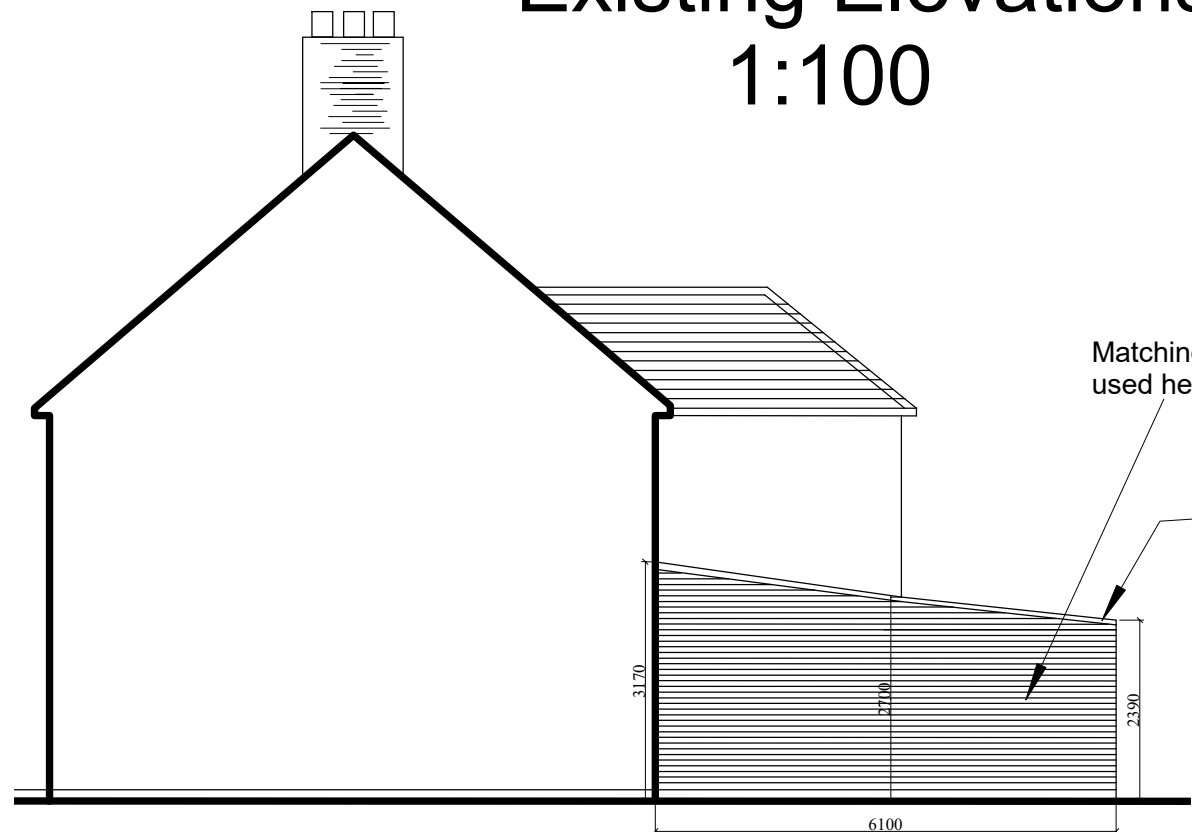



Side (Looking from No.88)

Matching facing brick
used here.

Height kept to a minimum.

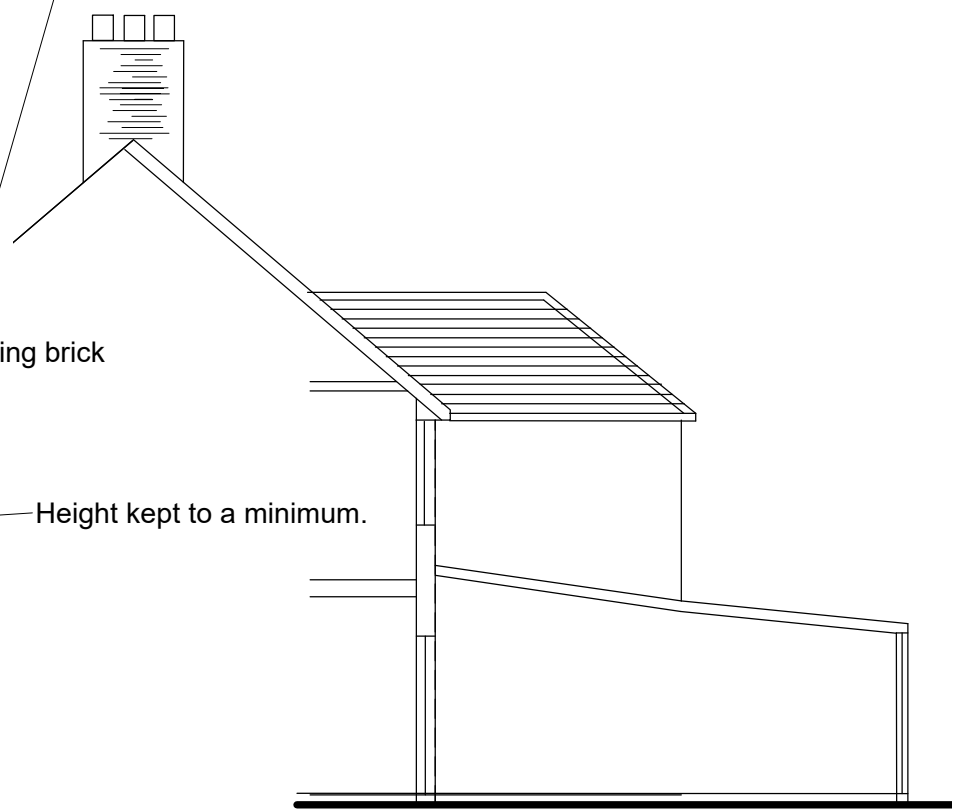


Existing Section
1:100

  

Pre ExistingExisting

Roof Plan 1:500

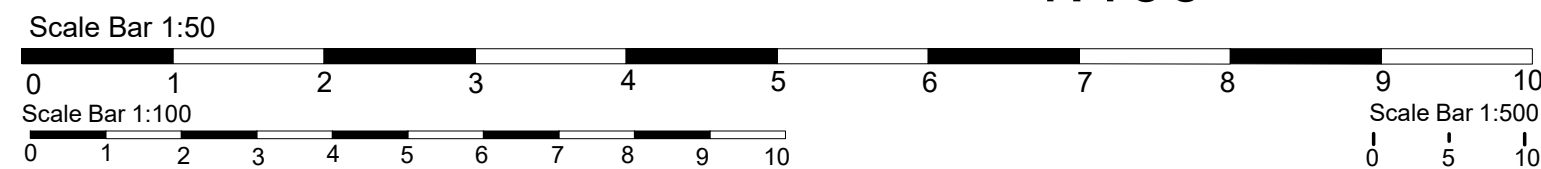

ALL DIMENSIONS SHOWN ARE IN MILLIMETRES

<i>Name</i>		<i>SITE ADDRESS</i>	
Ms. Shakila Maan		90 Wimbourne Avenue Hayes. UB4 0HH	
<i>TITLE</i>			
<i>Existing Elevations</i>			
<i>SCALE</i>	<i>DATE</i>	<i>DWG NO</i>	<i>Rev</i>
1:100	June 2023		
		NM90WA03	