




Existing Front Elevation

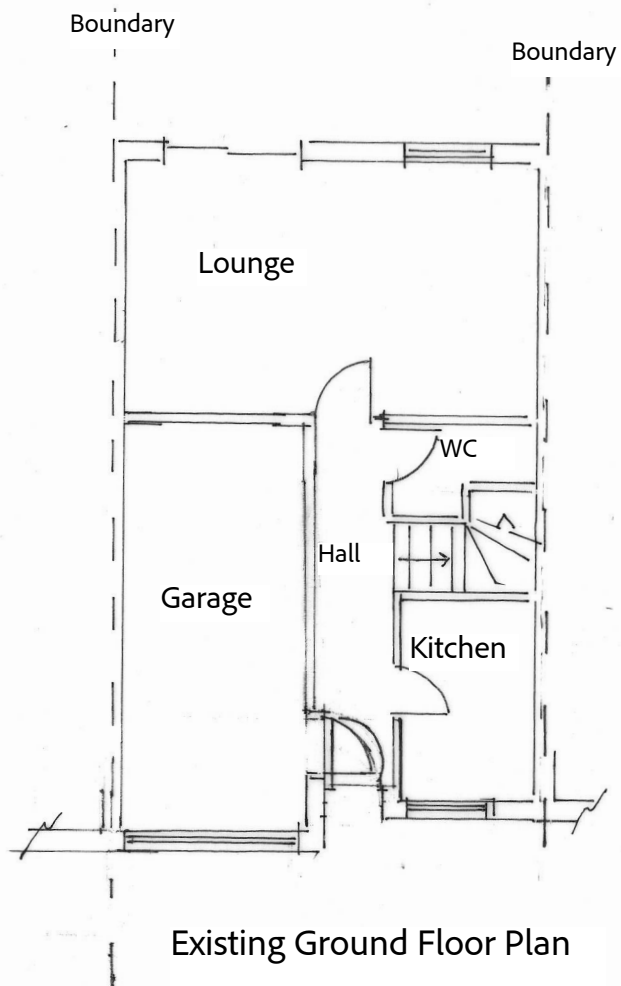

18 Regents Close Hayes
UB4 8JY
Proposed Conversion of Garage to
Habitable Room

Date 1 July 2024
Drg No-RC-01
Scale 1:100@ A3