


proposed new window to match exiting window (in size and colour) to kitchen

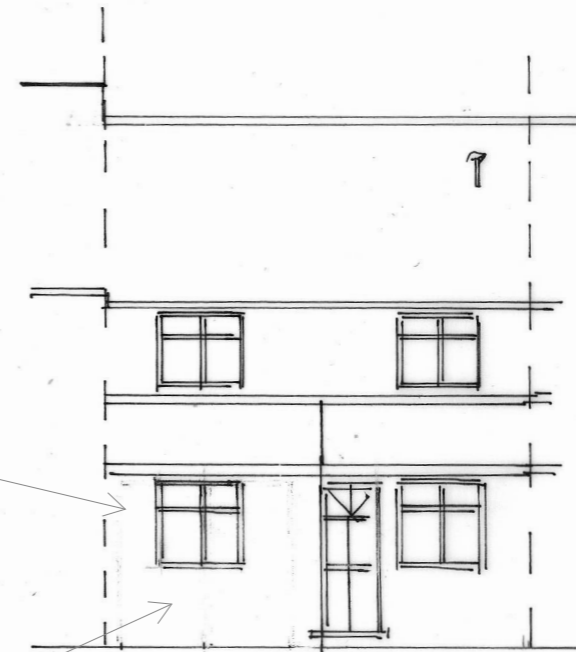

Proposed Front Elevation

existing garage door to be removed and new brickwork to match existing

18 Regents Close Hayes  
UB4 8JY  
Proposed Conversion of Garage to  
Habitable Room

Date 1 July 2024  
Drg No-RC-01  
Scale 1:100@ A3