


1 Existing Flank Elevation
1 : 100

2 Existing Rear Elevation
1 : 100

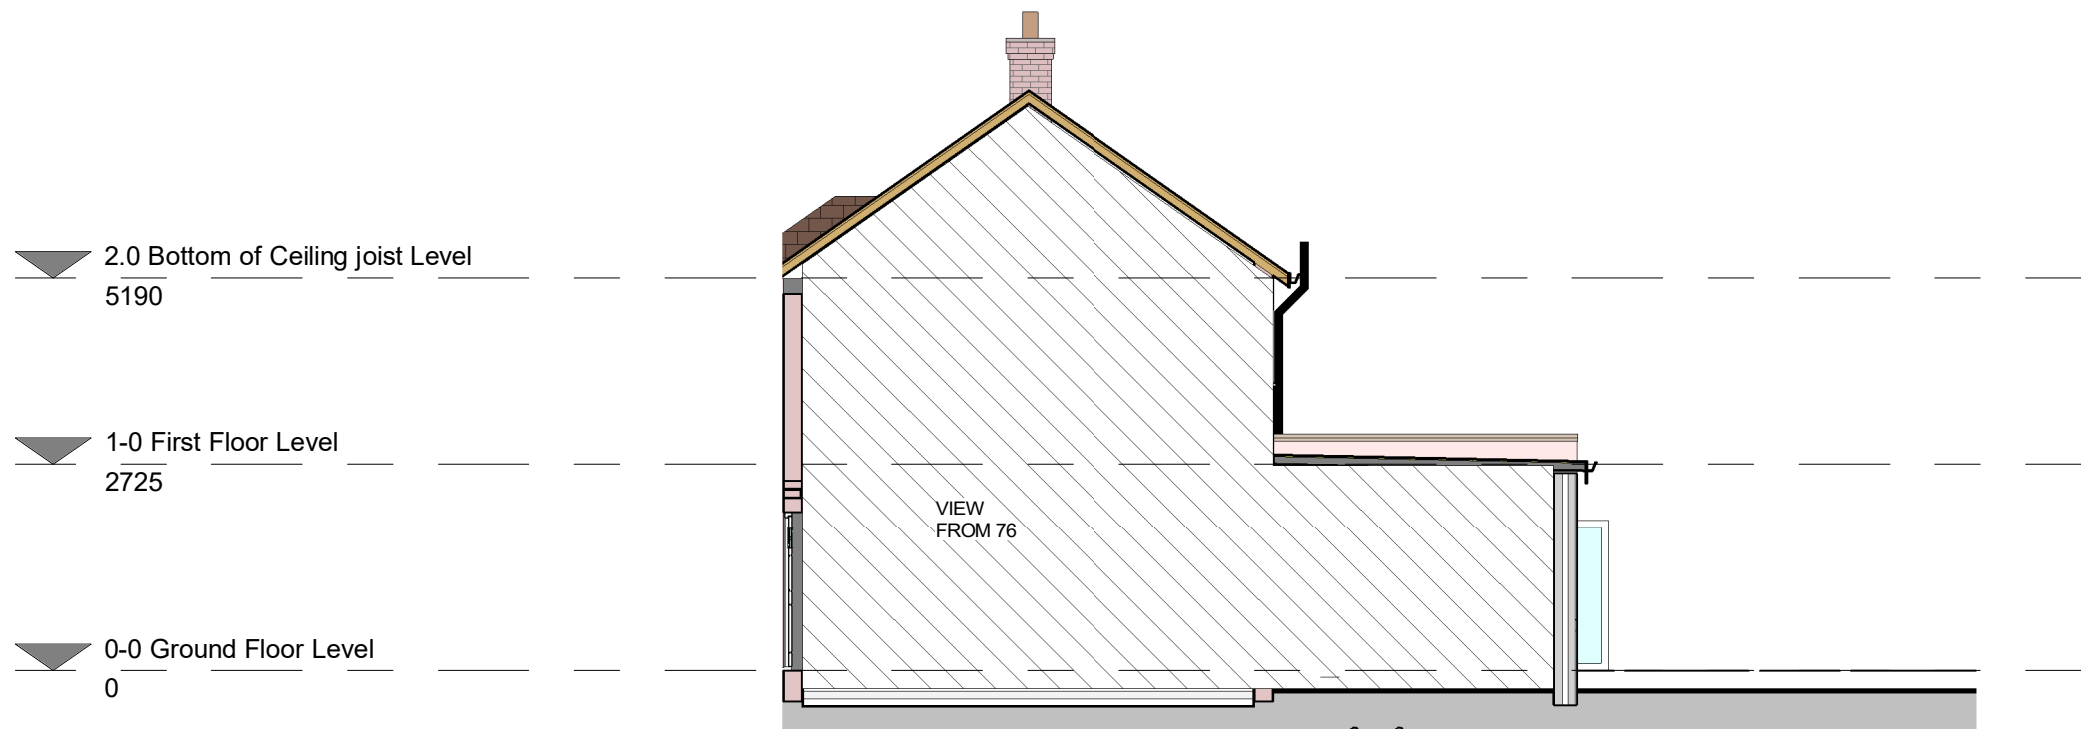

3 Existing Side Elevation
1 : 100

Site 78 BEMPTON DRIVE RUISLIP HA4 9DE	Project name	ASM Architectural Services		asm03@hotmail.co.uk		No.	Description	Date
	Proposed Single Storey Rear Extension	Scale	As indicated	@ A3	A102			
		Drawn By	SAF					
		Sheet Name	Existing Elevations	Checked by	Checker			