


1 Proposed Flank Elevation
1 : 100

1-0 First Floor Level
2725


0-0 Ground Floor Level
0

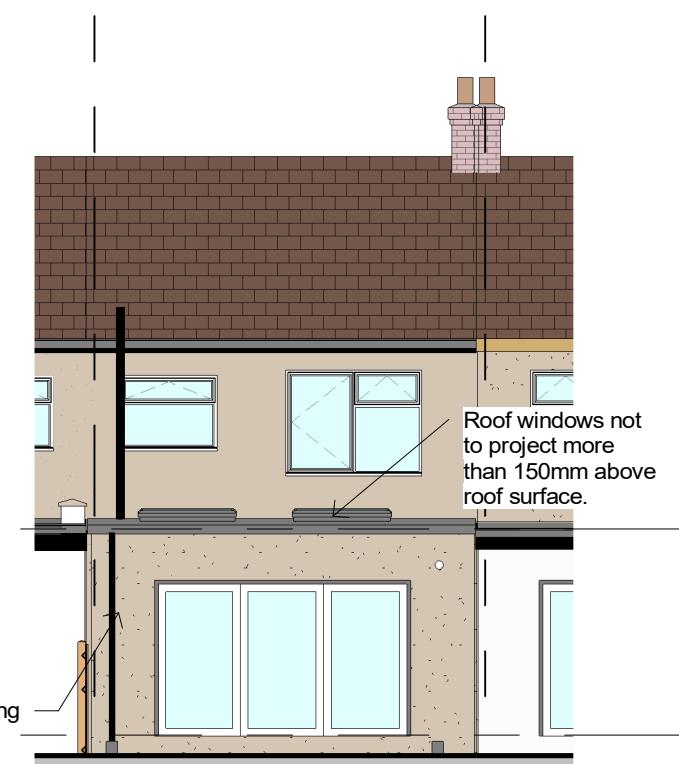

2 Proposed Rear Elevation
1 : 100

0m 2m 4m 6m 8m 10m

VISUAL SCALE 1:100 @ A3

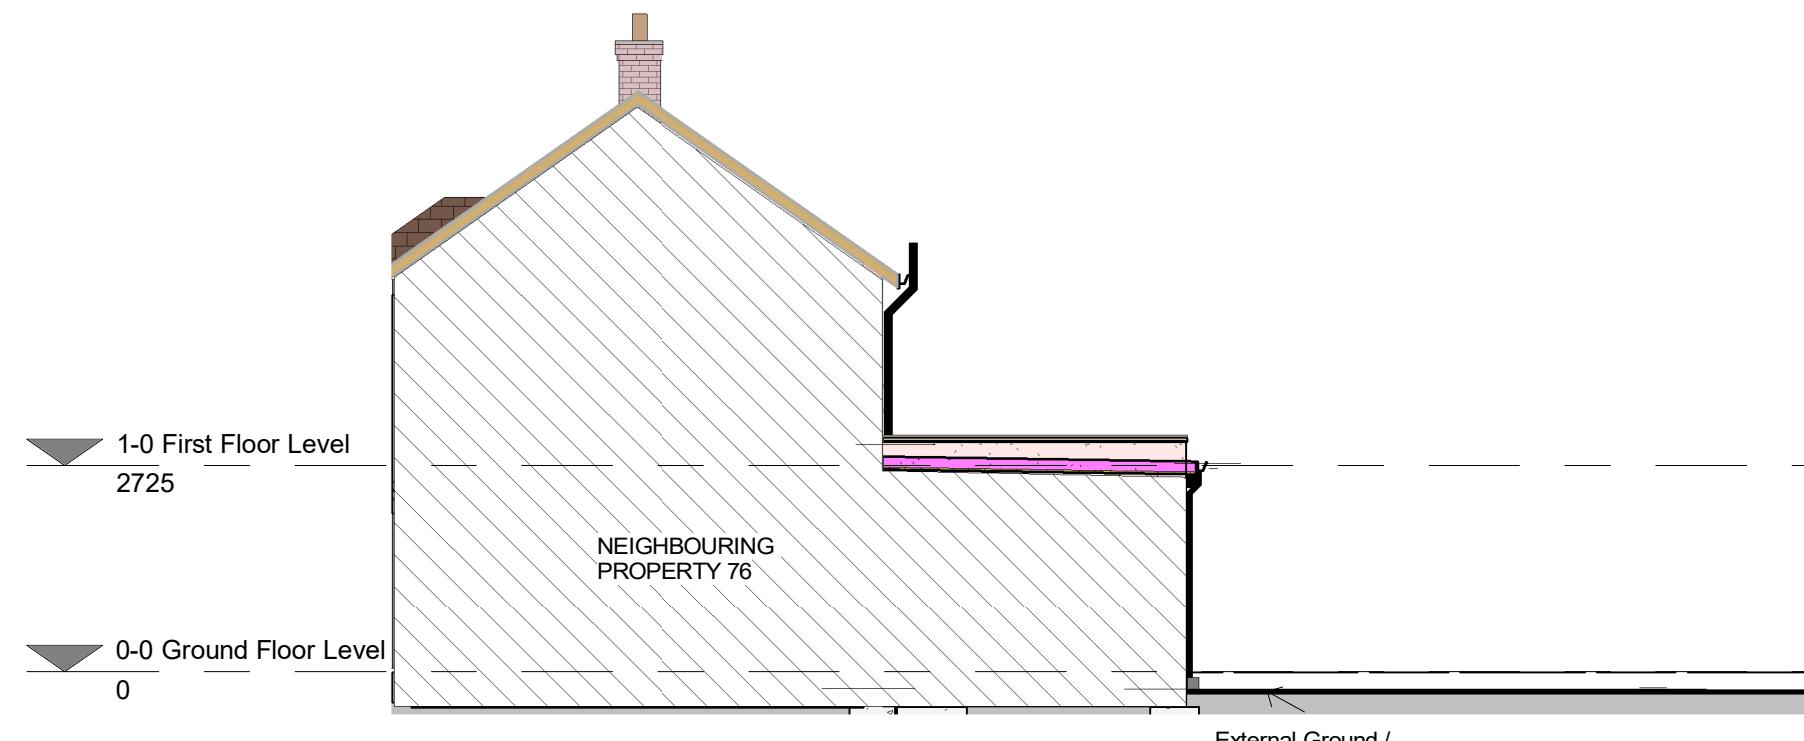

4 Proposed Side Elevation
1 : 100

Site
78 BEMPTON DRIVE
RUISLIP
HA4 9DE

Project name
Proposed Single Storey Rear Extension
Sheet Name
Proposed Elevations

ASM Architectural Services
asm03@hotmail.co.uk
Scale 1 : 100 @ A3
Drawn By SAF
Checked by Checker
Project number 2022/023

No.	Description	Date