


EXISTING GROUND FLOOR PLAN
SCALE 1/100

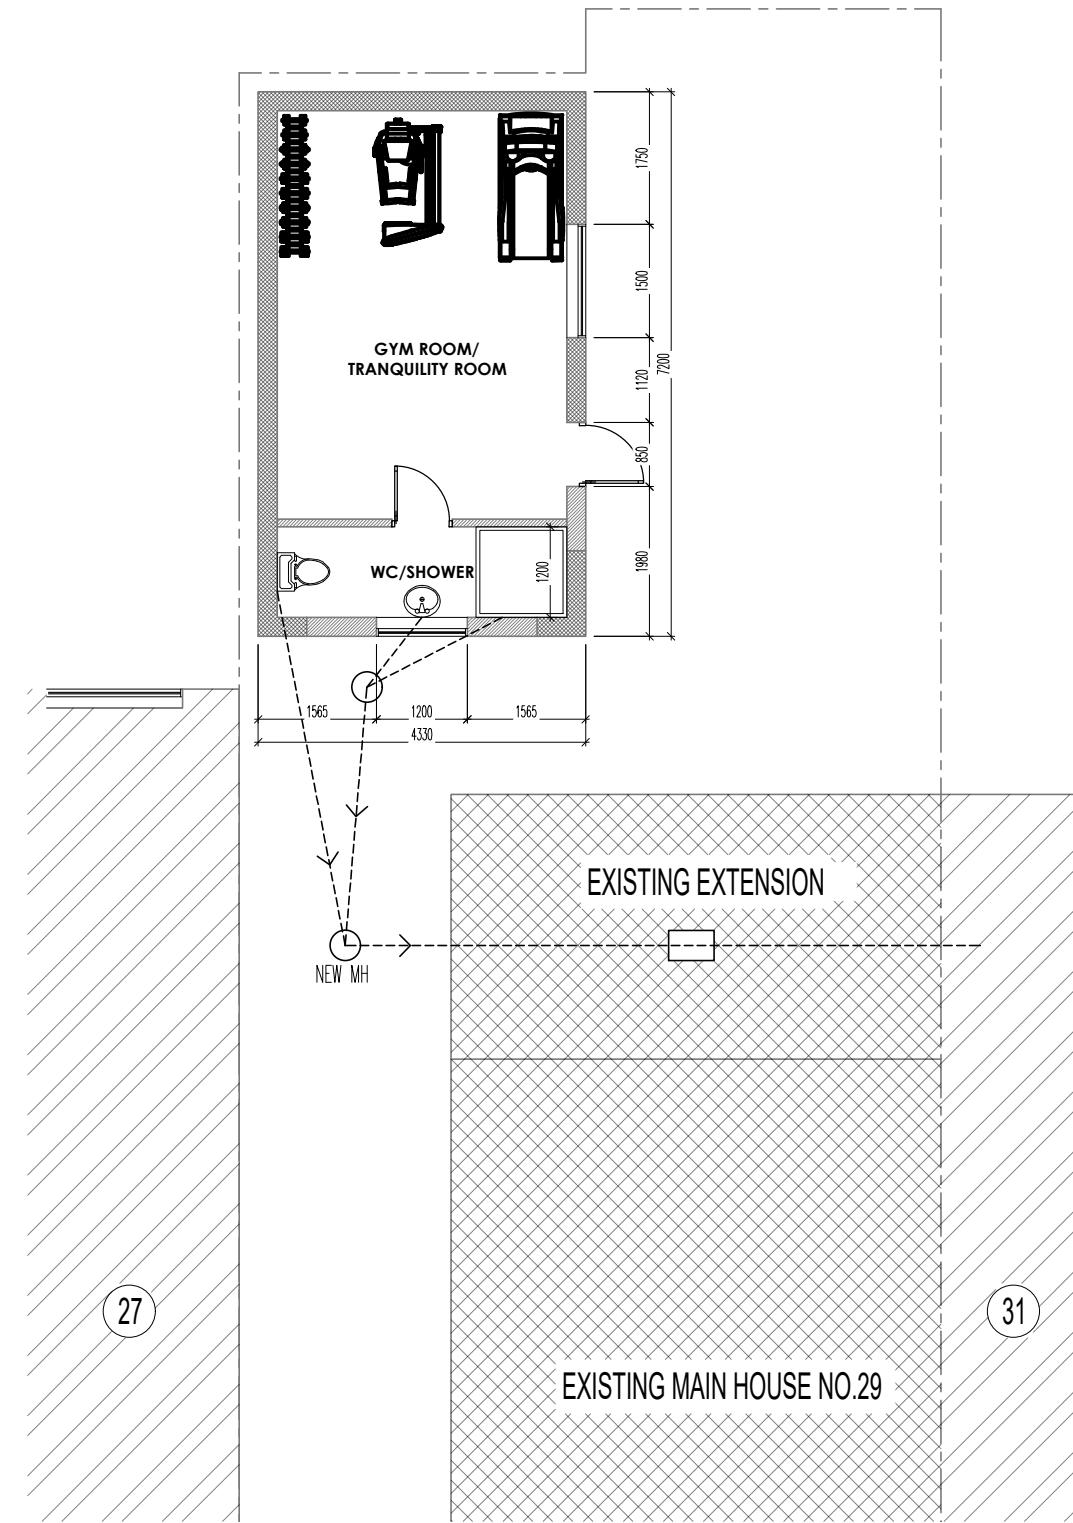

PROPOSED GROUND FLOOR PLAN
SCALE 1/100

DRAWING: **GROUND FLOOR PLAN**
 PROJECT ADDRESS: 29 RICHARDS CLOSE HARLINGTON HAYES UB3 5EA
 CLIENT NAME: MRS. RAKSHA GREWAL
 PROJECT: PROPOSED GARAGE CONVERSION TO A GYM & FITNESS ROOM ANCILLARY & ENJOYMENT OF MAIN HOUSE
 DATE: 04.04.2023
 PURPOSE OF ISSUE: PLANNING
 SCALE: 1:100@A3
 DRAWING NUMBER: 2312/PL/01

NOTES:
 THIS DRAWING IS THE SUBJECT OF COPYRIGHT AND DESIGN RIGHTS AND SHALL NOT BE REPRODUCED, LOANED, COPIED OR SUBMITTED TO ANY OTHER PARTY.

Registered LABC Partner with
SLOUGH BOROUGH COUNCIL



Architecture | Planning
 9 MACKENZIE STREET
 SLOUGH
 BERKSHIRE
 SL1 1XQ
 TEL: 01753 709770
 MOB: 0774 8716893
 www.sa.associates

