


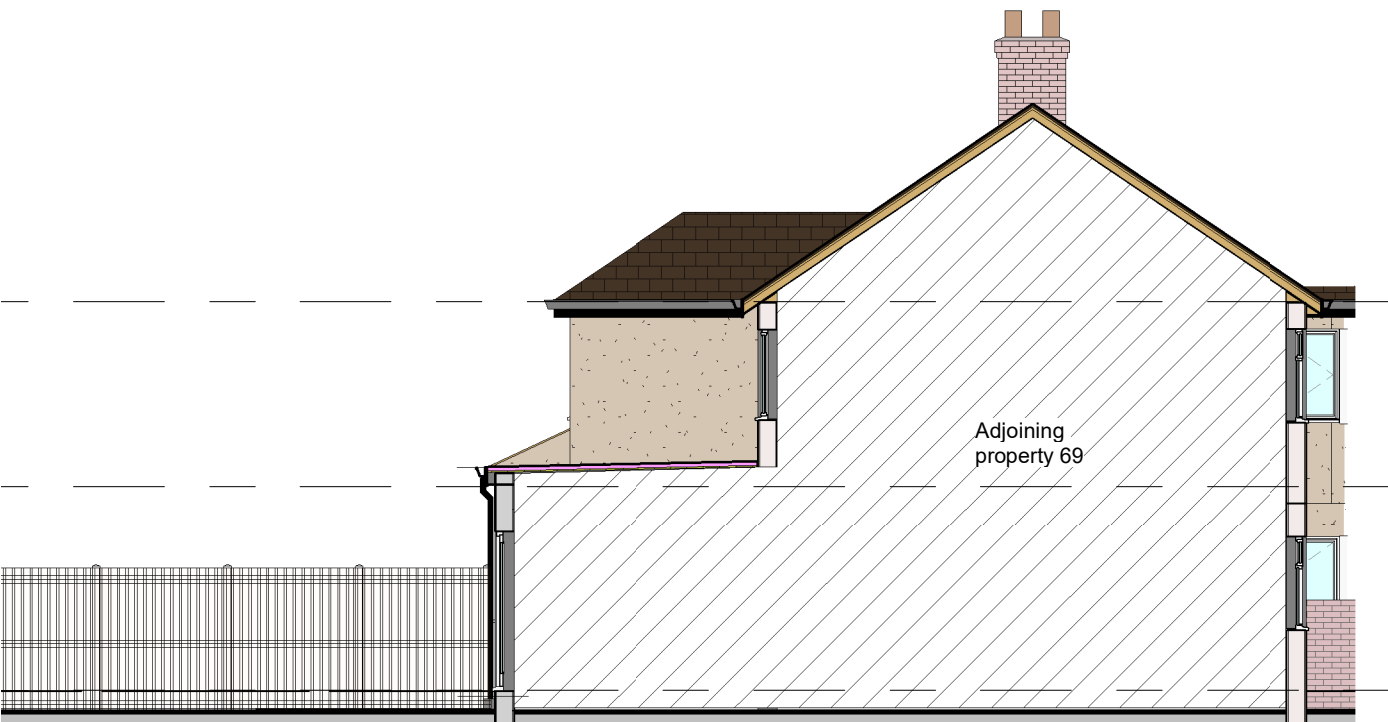
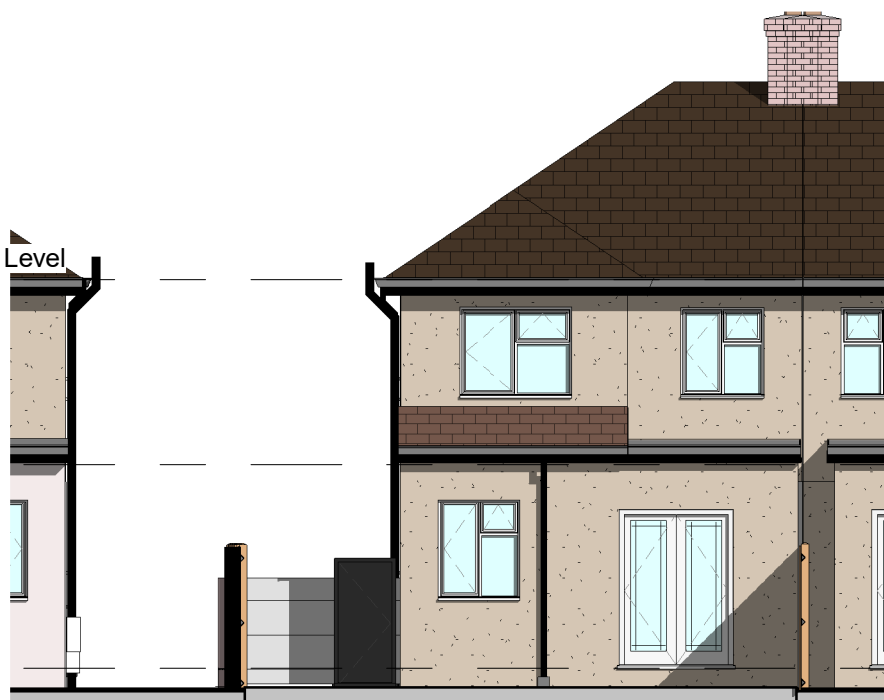


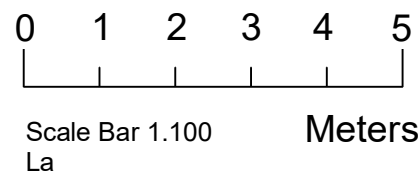


1 Existing Flank Elevation
1 : 100

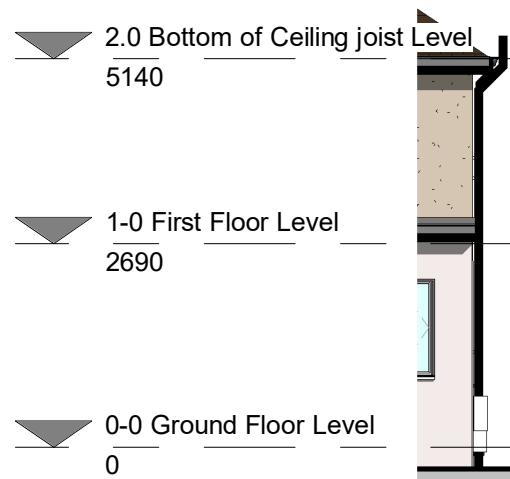

2 Existing Rear Elevation
1 : 100

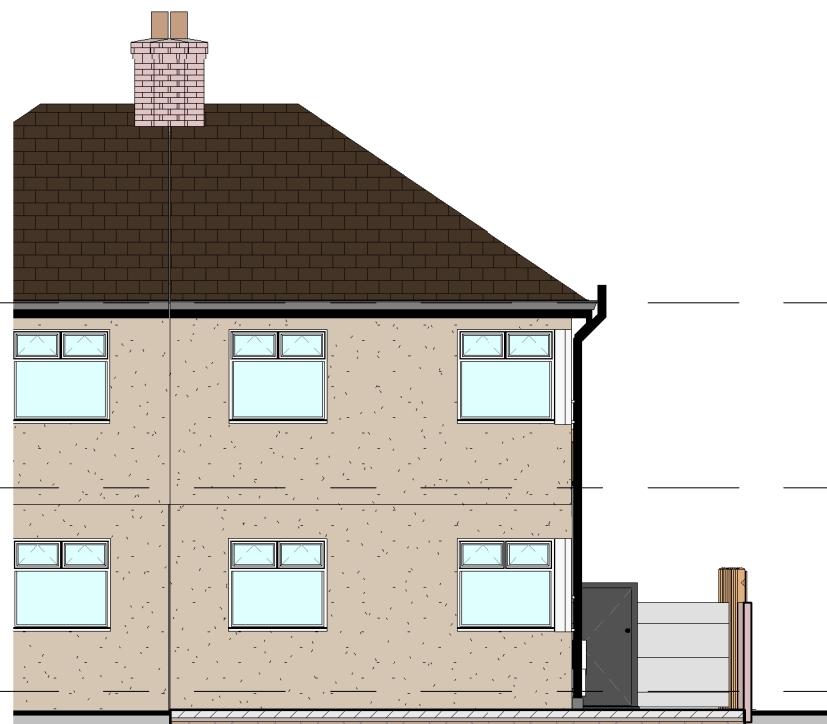

3 Existing Front Elevation
1 : 100

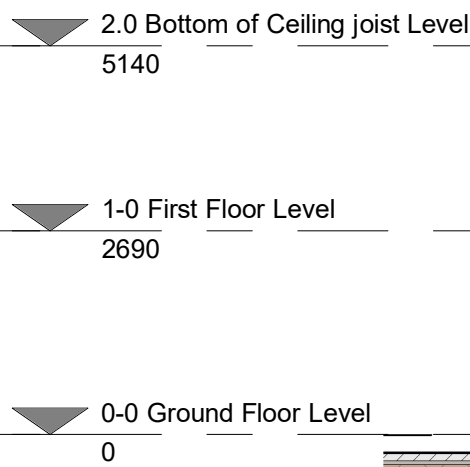

4 Existing Side Elevation
1 : 100

Site
71 RALEIGH AVENUE, HAYES UB4 0EF

Project name
Single Storey Side Extension
Sheet Name
Existing Elevations

ASM Architectural Services	asm03@hotmail.co.uk
Scale 1 : 100 @ A3	A102
Owner	
Drawn by SAF 07960489861	Project number 25/005
Checked by	

No.	Description	Date