





1 Proposed Flank Elevation
1 : 100

0 1 2 3 4 5
Scale Bar 1.100
Meters

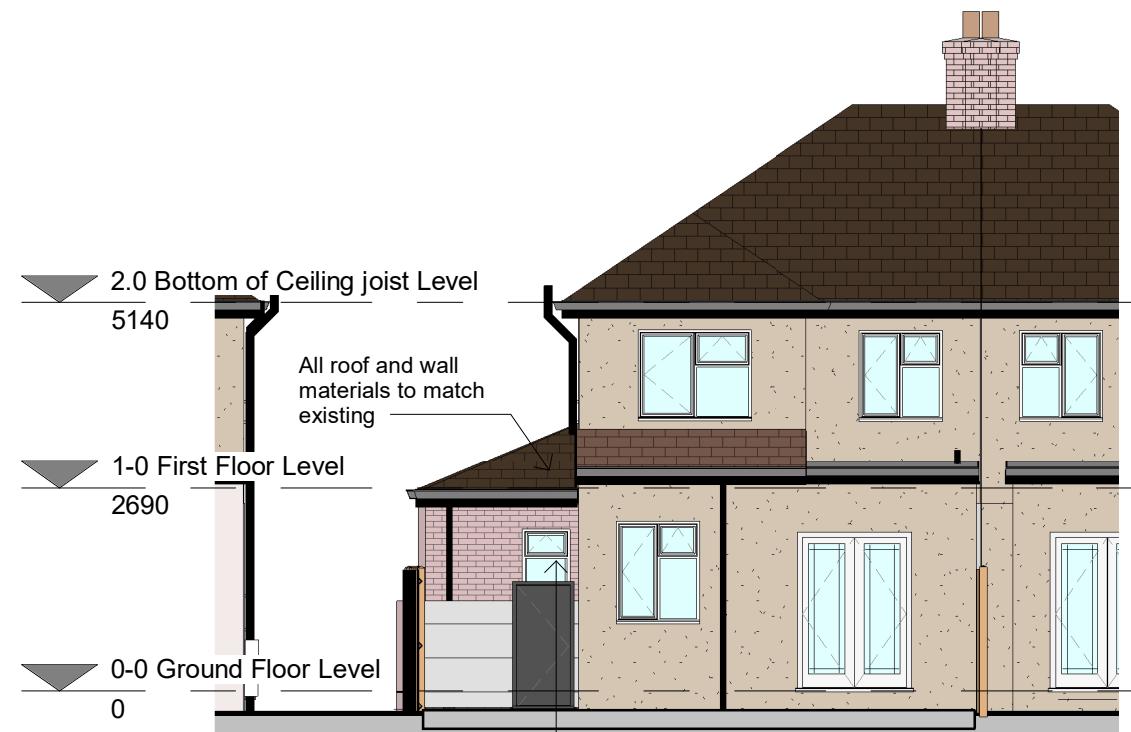

2 Proposed Rear Elevation
1 : 100

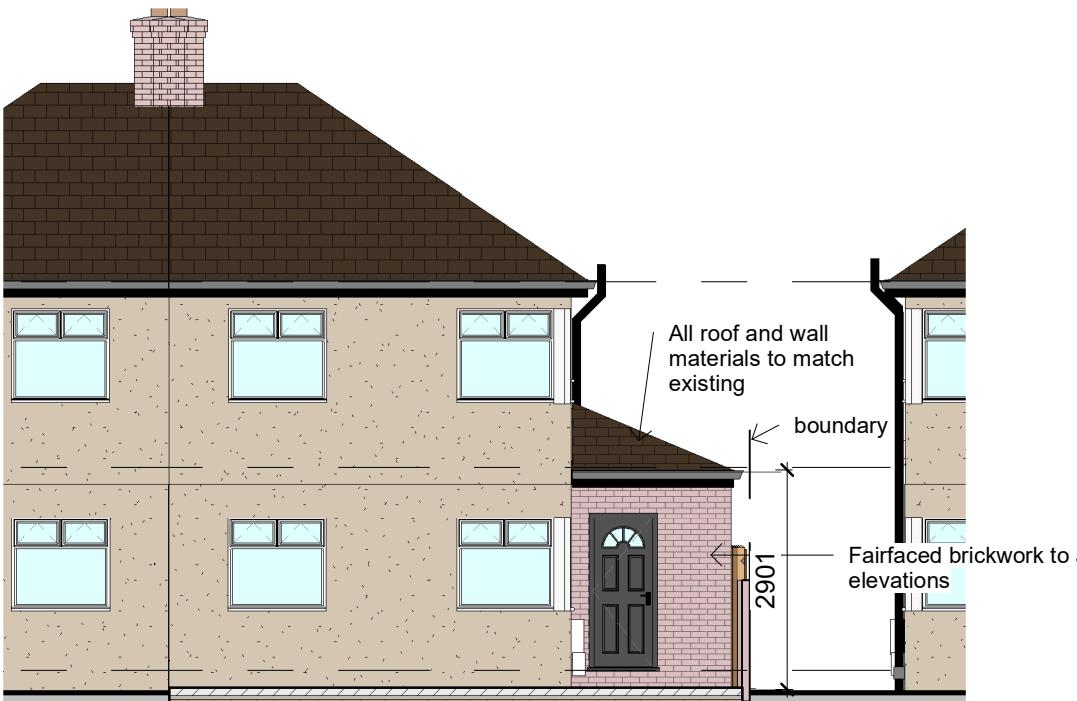

3 Proposed Front Elevation
1 : 100



4 Proposed Side Elevation
1 : 100

Site
71 RALEIGH AVENUE,
HAYES UB4 0EF

Project name
Single Storey Side Extension
Sheet Name
Proposed Elevations

ASM Architectural Services
asm03@hotmail.co.uk
Scale 1 : 100 @ A3
Owner
Drawn by SAF 07960489861
Checked by Checker
A202
Project number 25/005

No.	Description	Date