


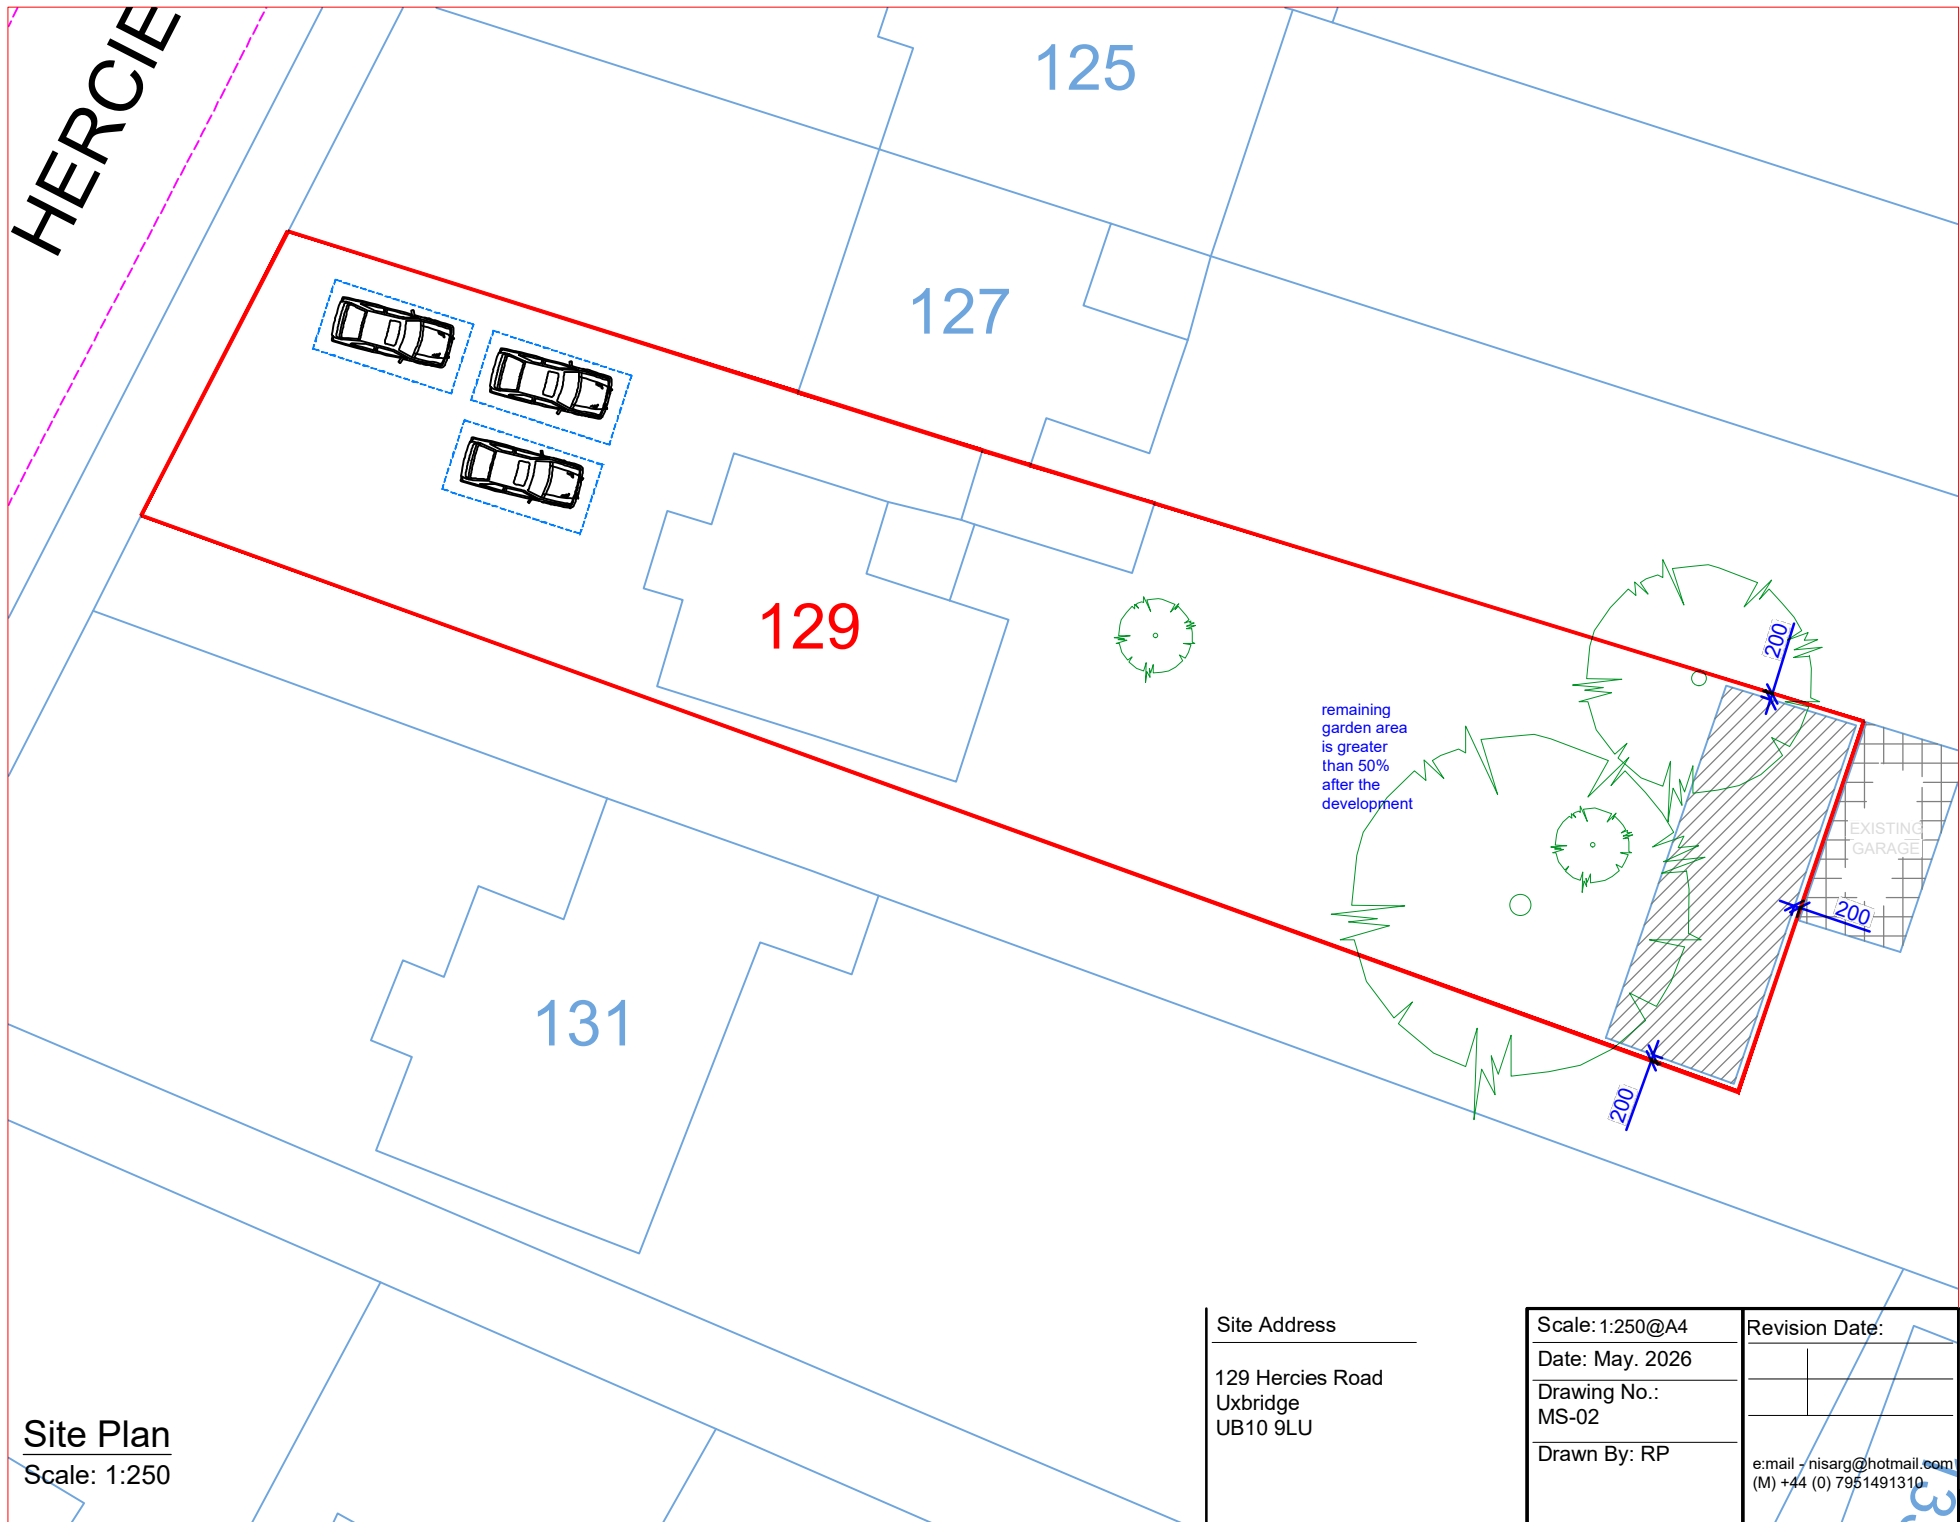

Site Plan
Scale: 1:250

Site Address

129 Hercies Road
Uxbridge
UB10 9LU

Scale: 1:250@A4

Date: May. 2026

Drawing No.:
MS-02

Drawn By: RP

Revision Date:

e.mail - nisarg@hotmail.com
(M) +44 (0) 7951491310

