


VISUAL SCALE 1:50 @ A3

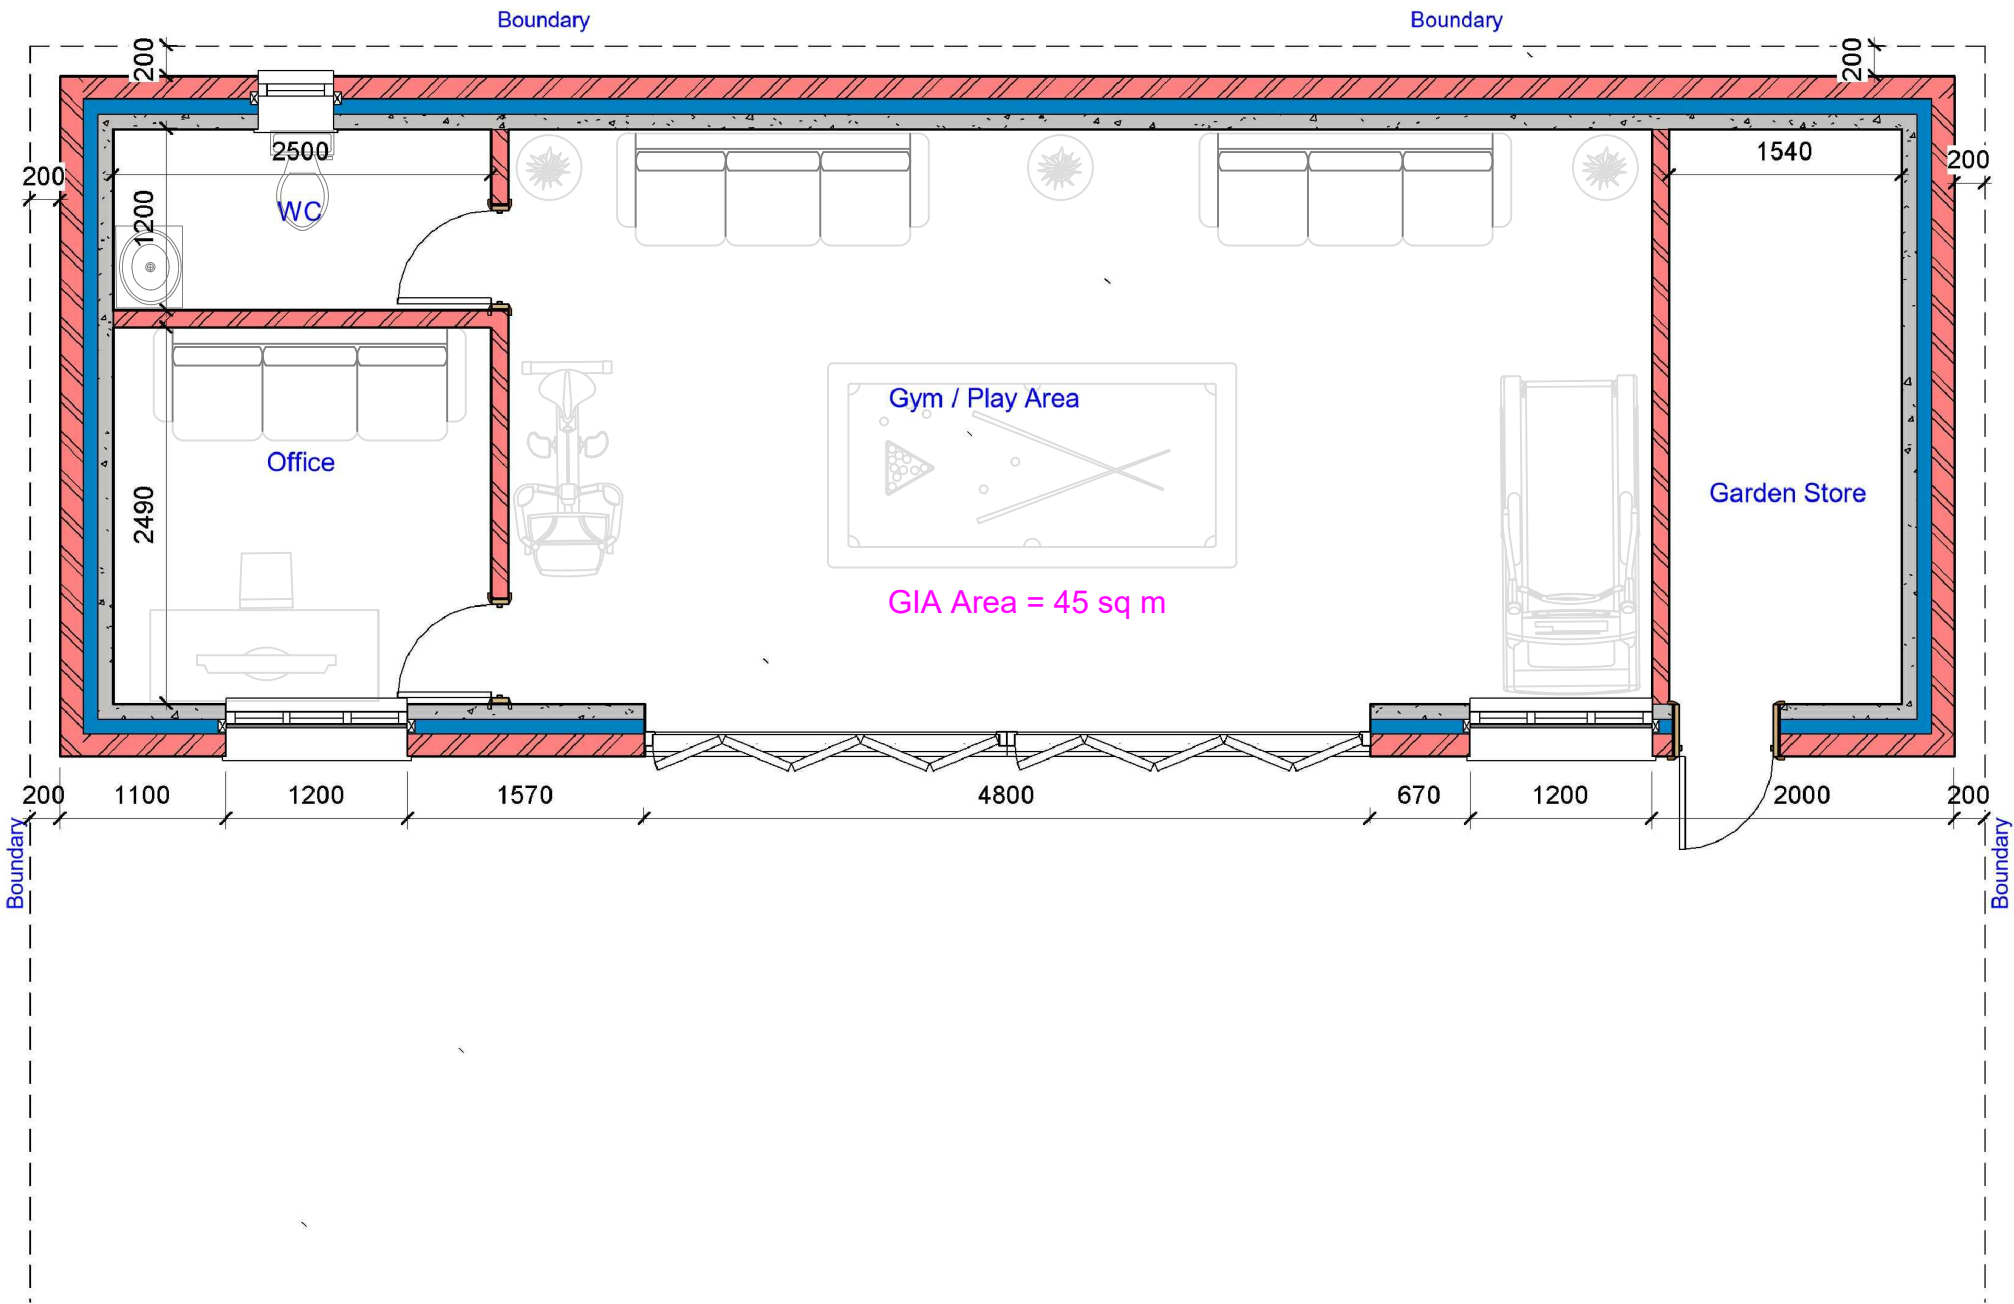

1 Proposed Outbuilding Floor Plan
1 : 50

- GENERAL NOTES:
- 1. DO NOT SCALE FROM THE DRAWINGS
 - 2. ALL DIMENTIONS ARE IN MILLIMETER.
 - 3. VERIFY ALL DIMENSIONS AND CONDITIONS BEFORE BUILDING OR STARTING CONSTRUCTION.
 - 4. NOTIFY THE DESIGNER IMMEDIATELY OF ANY DISCREPANCY OR VARIATION.
 - 5. ALL WORK TO COMPLY WITH CURRENT BUILDING REGULATIONS AND CODES OF PRACTICE.




NISARG@HOTMAIL.COM

+44 - 7951491310


PROJECT
129 Hercies Road Uxbridge UB10 9LU

SHEET
Proposed Floor Plans


CLIENT Mr Manmeet Singh		
Date Issue Date	Project number Project Number	Scale (@ A3)
Drawn by Author	DRWAING NUMBER	
Checked by Checker	A101	REV

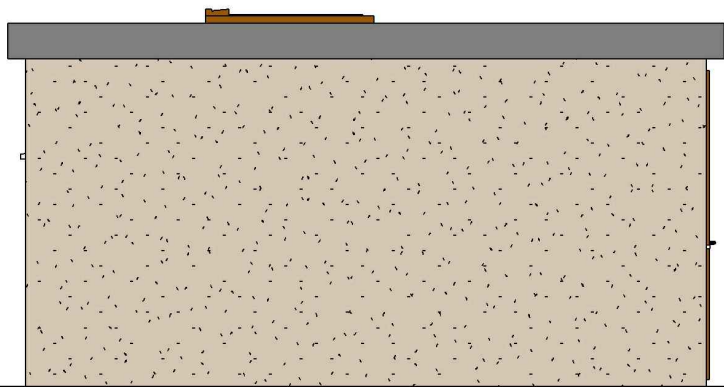



1 Proposed Side 02 Elevation
1 : 50

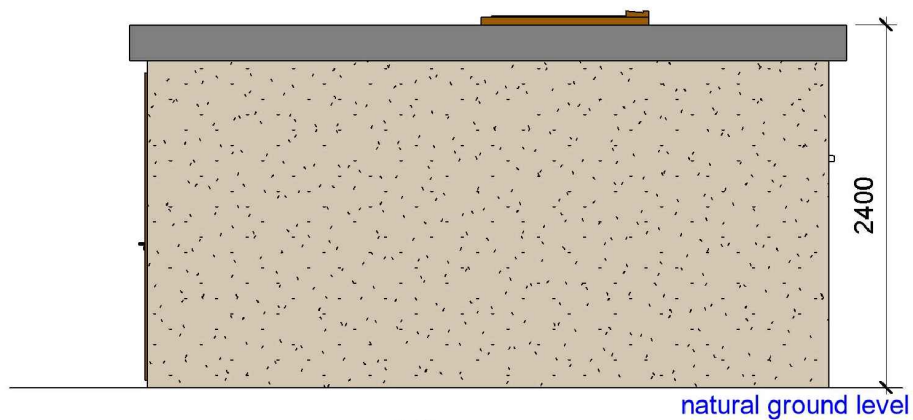

2 Proposed Side 01 Elevation
1 : 50

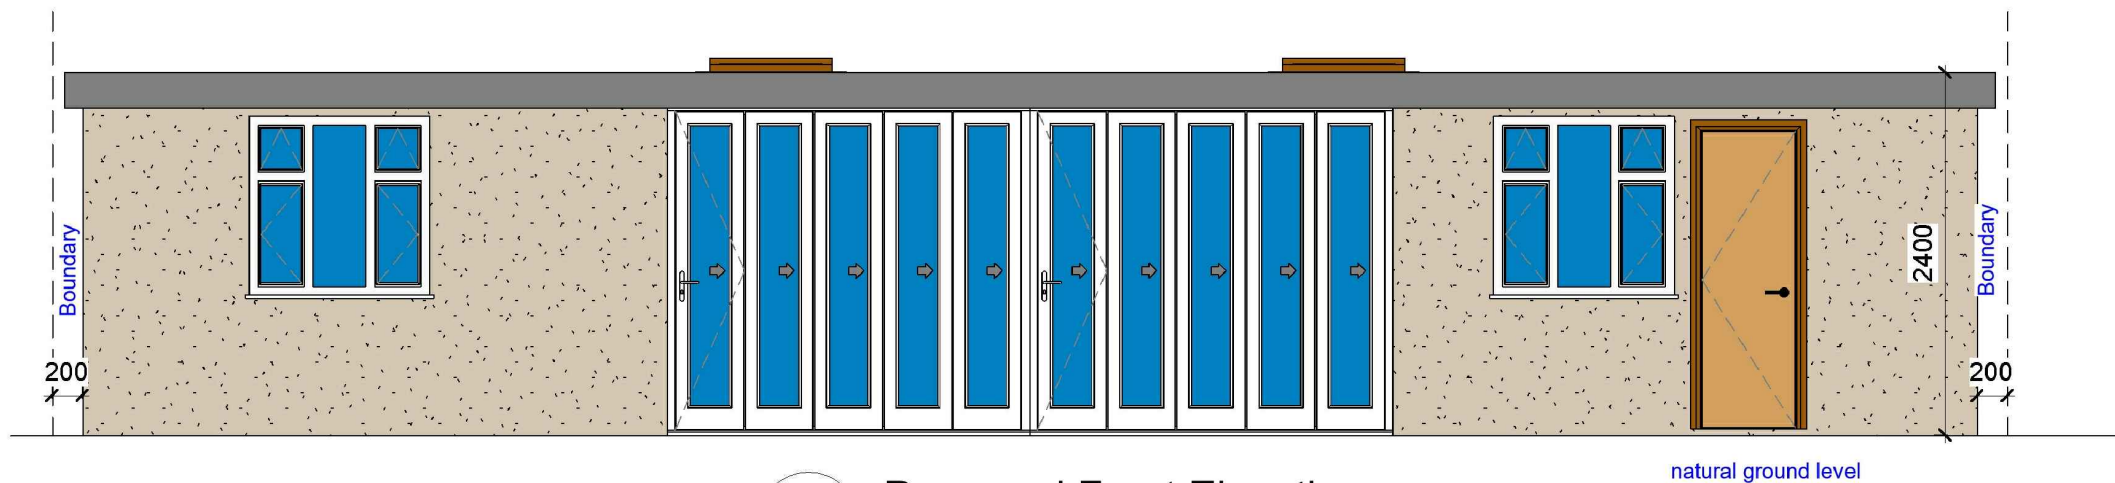

3 Proposed Front Elevation
1 : 50

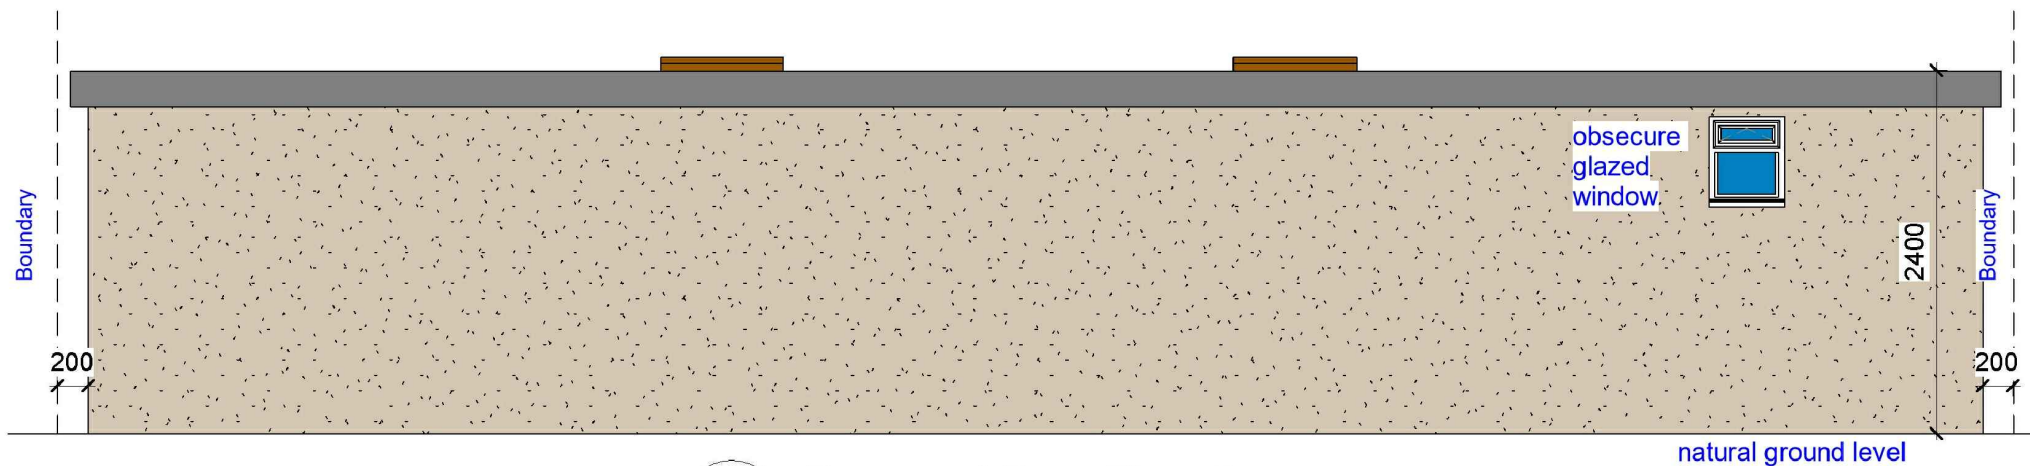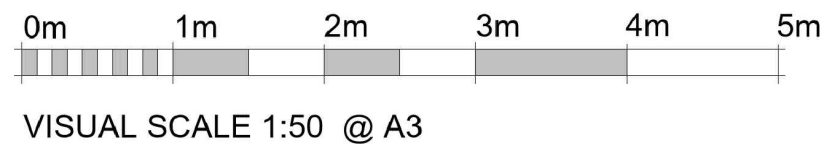

4 Proposed Rear Elevation
1 : 50

GENERAL NOTES:

- DO NOT SCALE FROM THE DRAWINGS
- ALL DIMENTIONS ARE IN MILLIMETER.
- VERIFY ALL DIMENSIONS AND CONDITIONS BEFORE BUILDING OR STARTING CONSTRUCTION.
- NOTIFY THE DESIGNER IMMEDIATELY OF ANY DISCREPANCY OR VARIATION.
- ALL WORK TO COMPLY WITH CURRENT BUILDING REGULATIONS AND CODES OF PRACTICE.





Art @ Rooshika
NISARG@HOTMAIL.COM
+44 - 7951491310

PROJECT
129 Hercies Road Uxbridge UB10 9LU

SHEET
Proposed Elevations


CLIENT
Mr Manmeet Singh

Date	Project number	Scale (@ A3)
Issue Date	Project Number	
Drawn by	DRWAING NUMBER	REV
Author		
Checked by	A102	
Checker		

 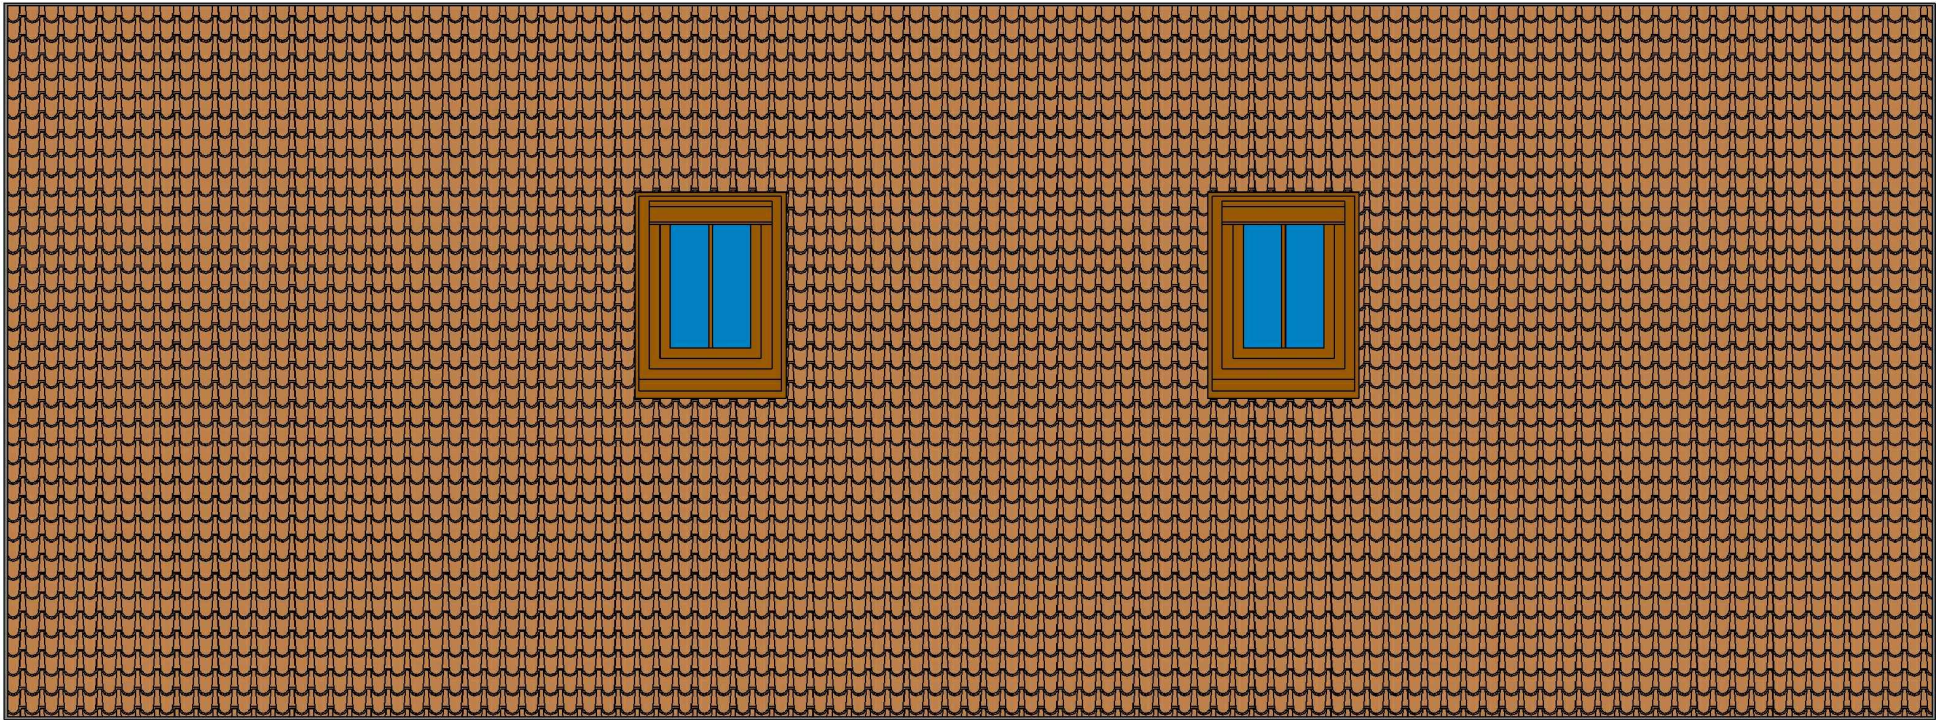


VISUAL SCALE 1:50 @ A3

2 Proposed Roof
1 : 50

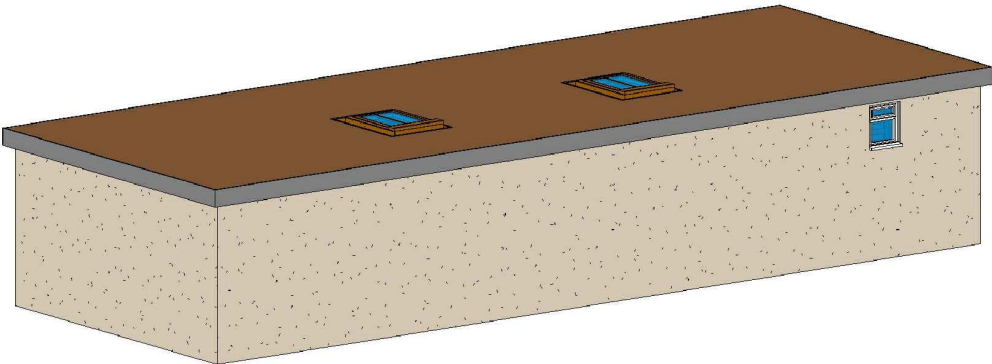


3 3D View 02 Proposed

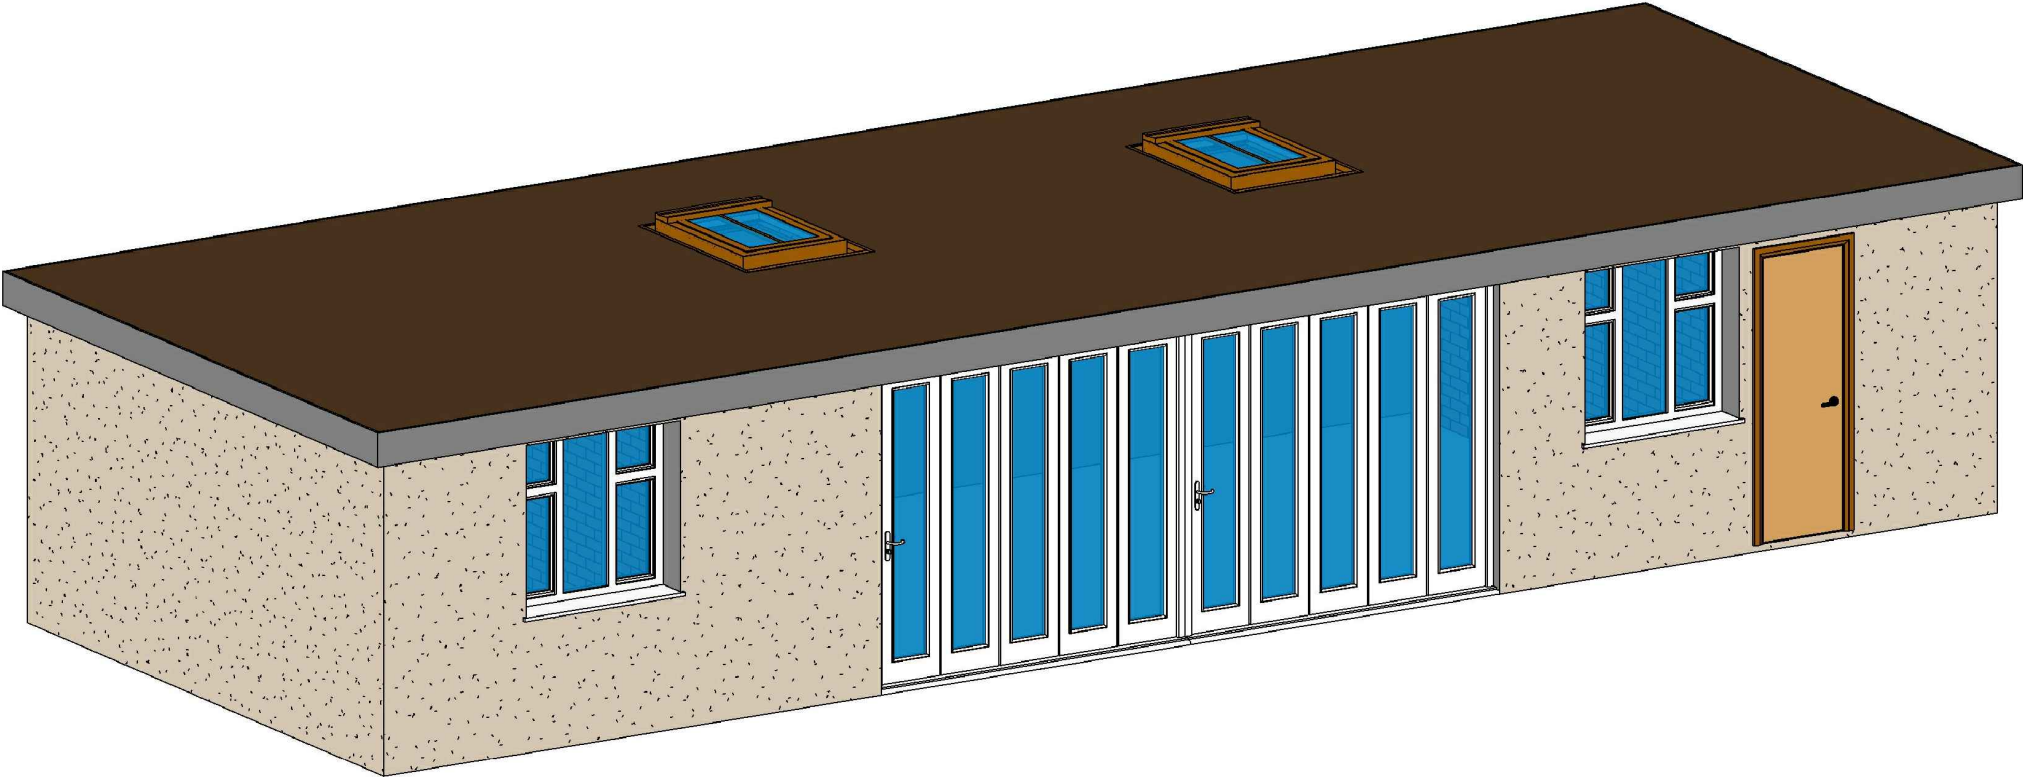

1 3D View 01 Proposed

GENERAL NOTES:

- 1. DO NOT SCALE FROM THE DRAWINGS
- 2. ALL DIMENTIONS ARE IN MILLIMETER.
- 3. VERIFY ALL DIMENSIONS AND CONDITIONS BEFORE BUILDING OR STARTING CONSTRUCTION.
- 4. NOTIFY THE DESIGNER IMMEDIATELY OF ANY DISCREPANCY OR VARIATION.
- 5. ALL WORK TO COMPLY WITH CURRENT BUILDING REGULATIONS AND CODES OF PRACTICE.

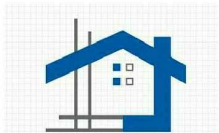

Art @ Rooshika

NISARG@HOTMAIL.COM

+44 - 7951491310

PROJECT

129 Hercies Road Uxbridge UB10 9LU

SHEET

Proposed 3D Views

CLIENT

Mr Manmeet Singh

Date	Project number	Scale (@ A3)
Issue Date	Project Number	
Drawn by	DRWAING NUMBER	REV
Author	A103	
Checked by		
Checker		