




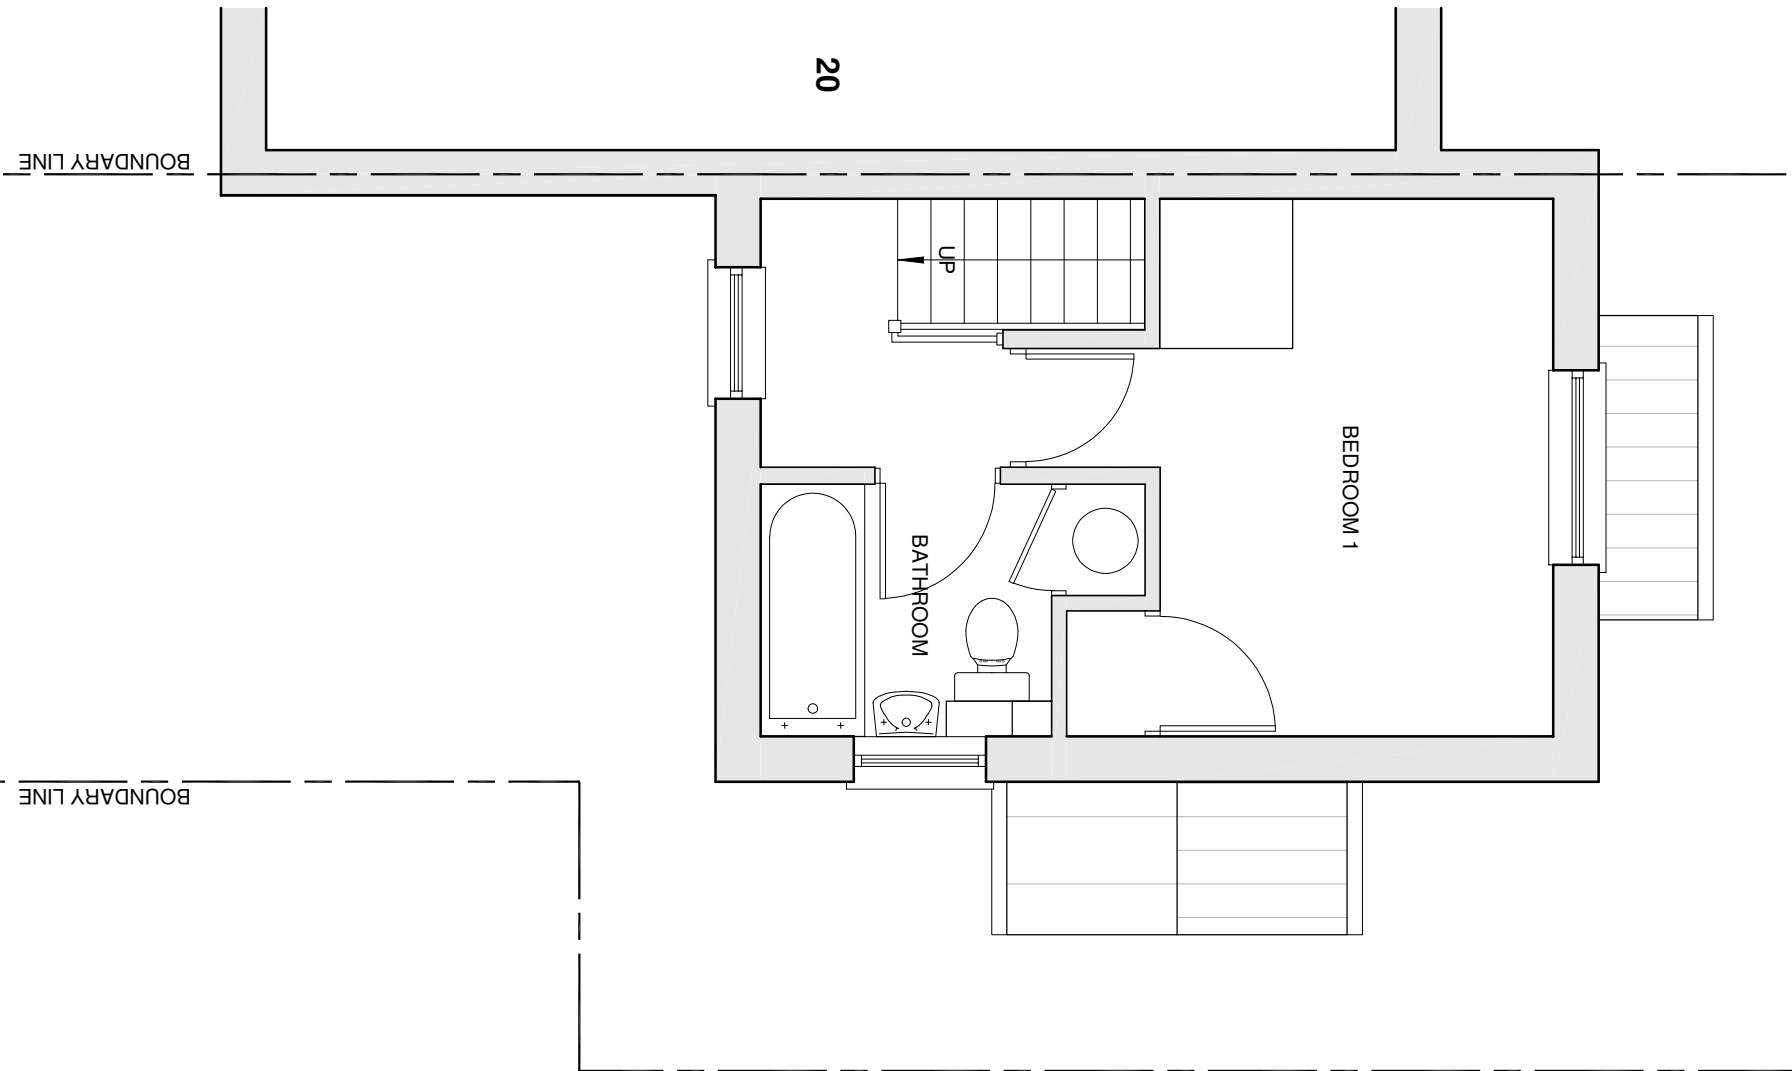

EXISTING FIRST FLOOR PLAN

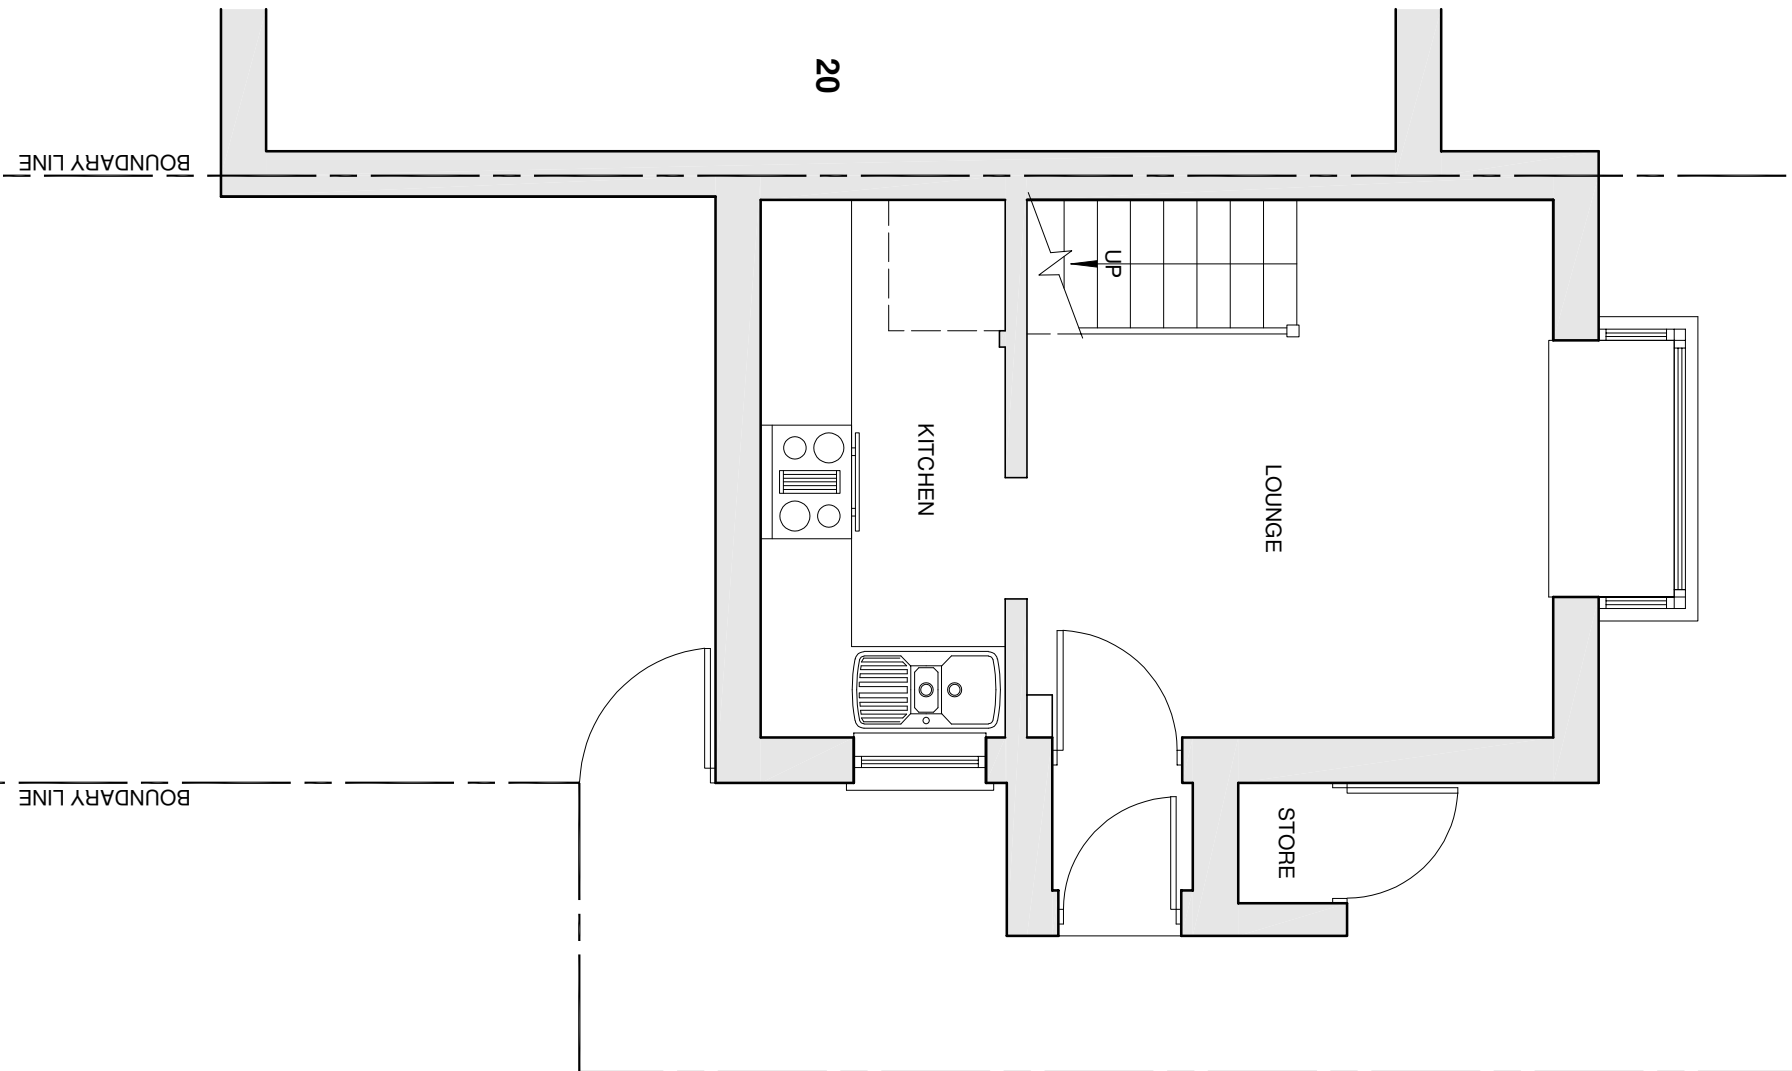

EXISTING GROUND FLOOR PLAN

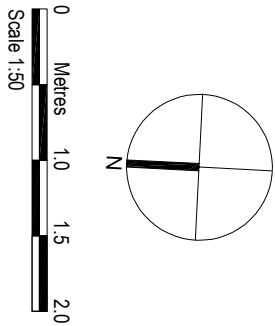

AMENDMENTS		
DATE	REV.	
Drawings, plans and sections shown are only approximate and subject to site survey. All dimensions are to be included on site. If ground conditions vary or to be taken from the existing drawing documents and any discrepancies or variations are to be notified to the architect prior to construction. The drawings are to be used as a guide only and not to be used for any other purpose. 



bernard murray design
chartered architect

WWW.BMURRAYDESIGN.CO.UK
13 MERRYFIELDS, UXBRIDGE, MIDDLESEX UB82BT
TEL: 07988 477114 EMAIL: BMURRAYDESIGN@YAHOO.CO.UK

PROJECT
19 WINDERMERE WAY
WEST DRAYTON
UB7 8LX

CLIENT
GABRIELLA KULESZA

DRAWING EXISTING GROUND AND FIRST FLOOR PLANS		
SCALE	1:50 @ A3	DRAWING NUMBER
DATE	SEP 2025	REV.
DRAWN	BM	1245-2