



## EXISTING ROOF PLAN

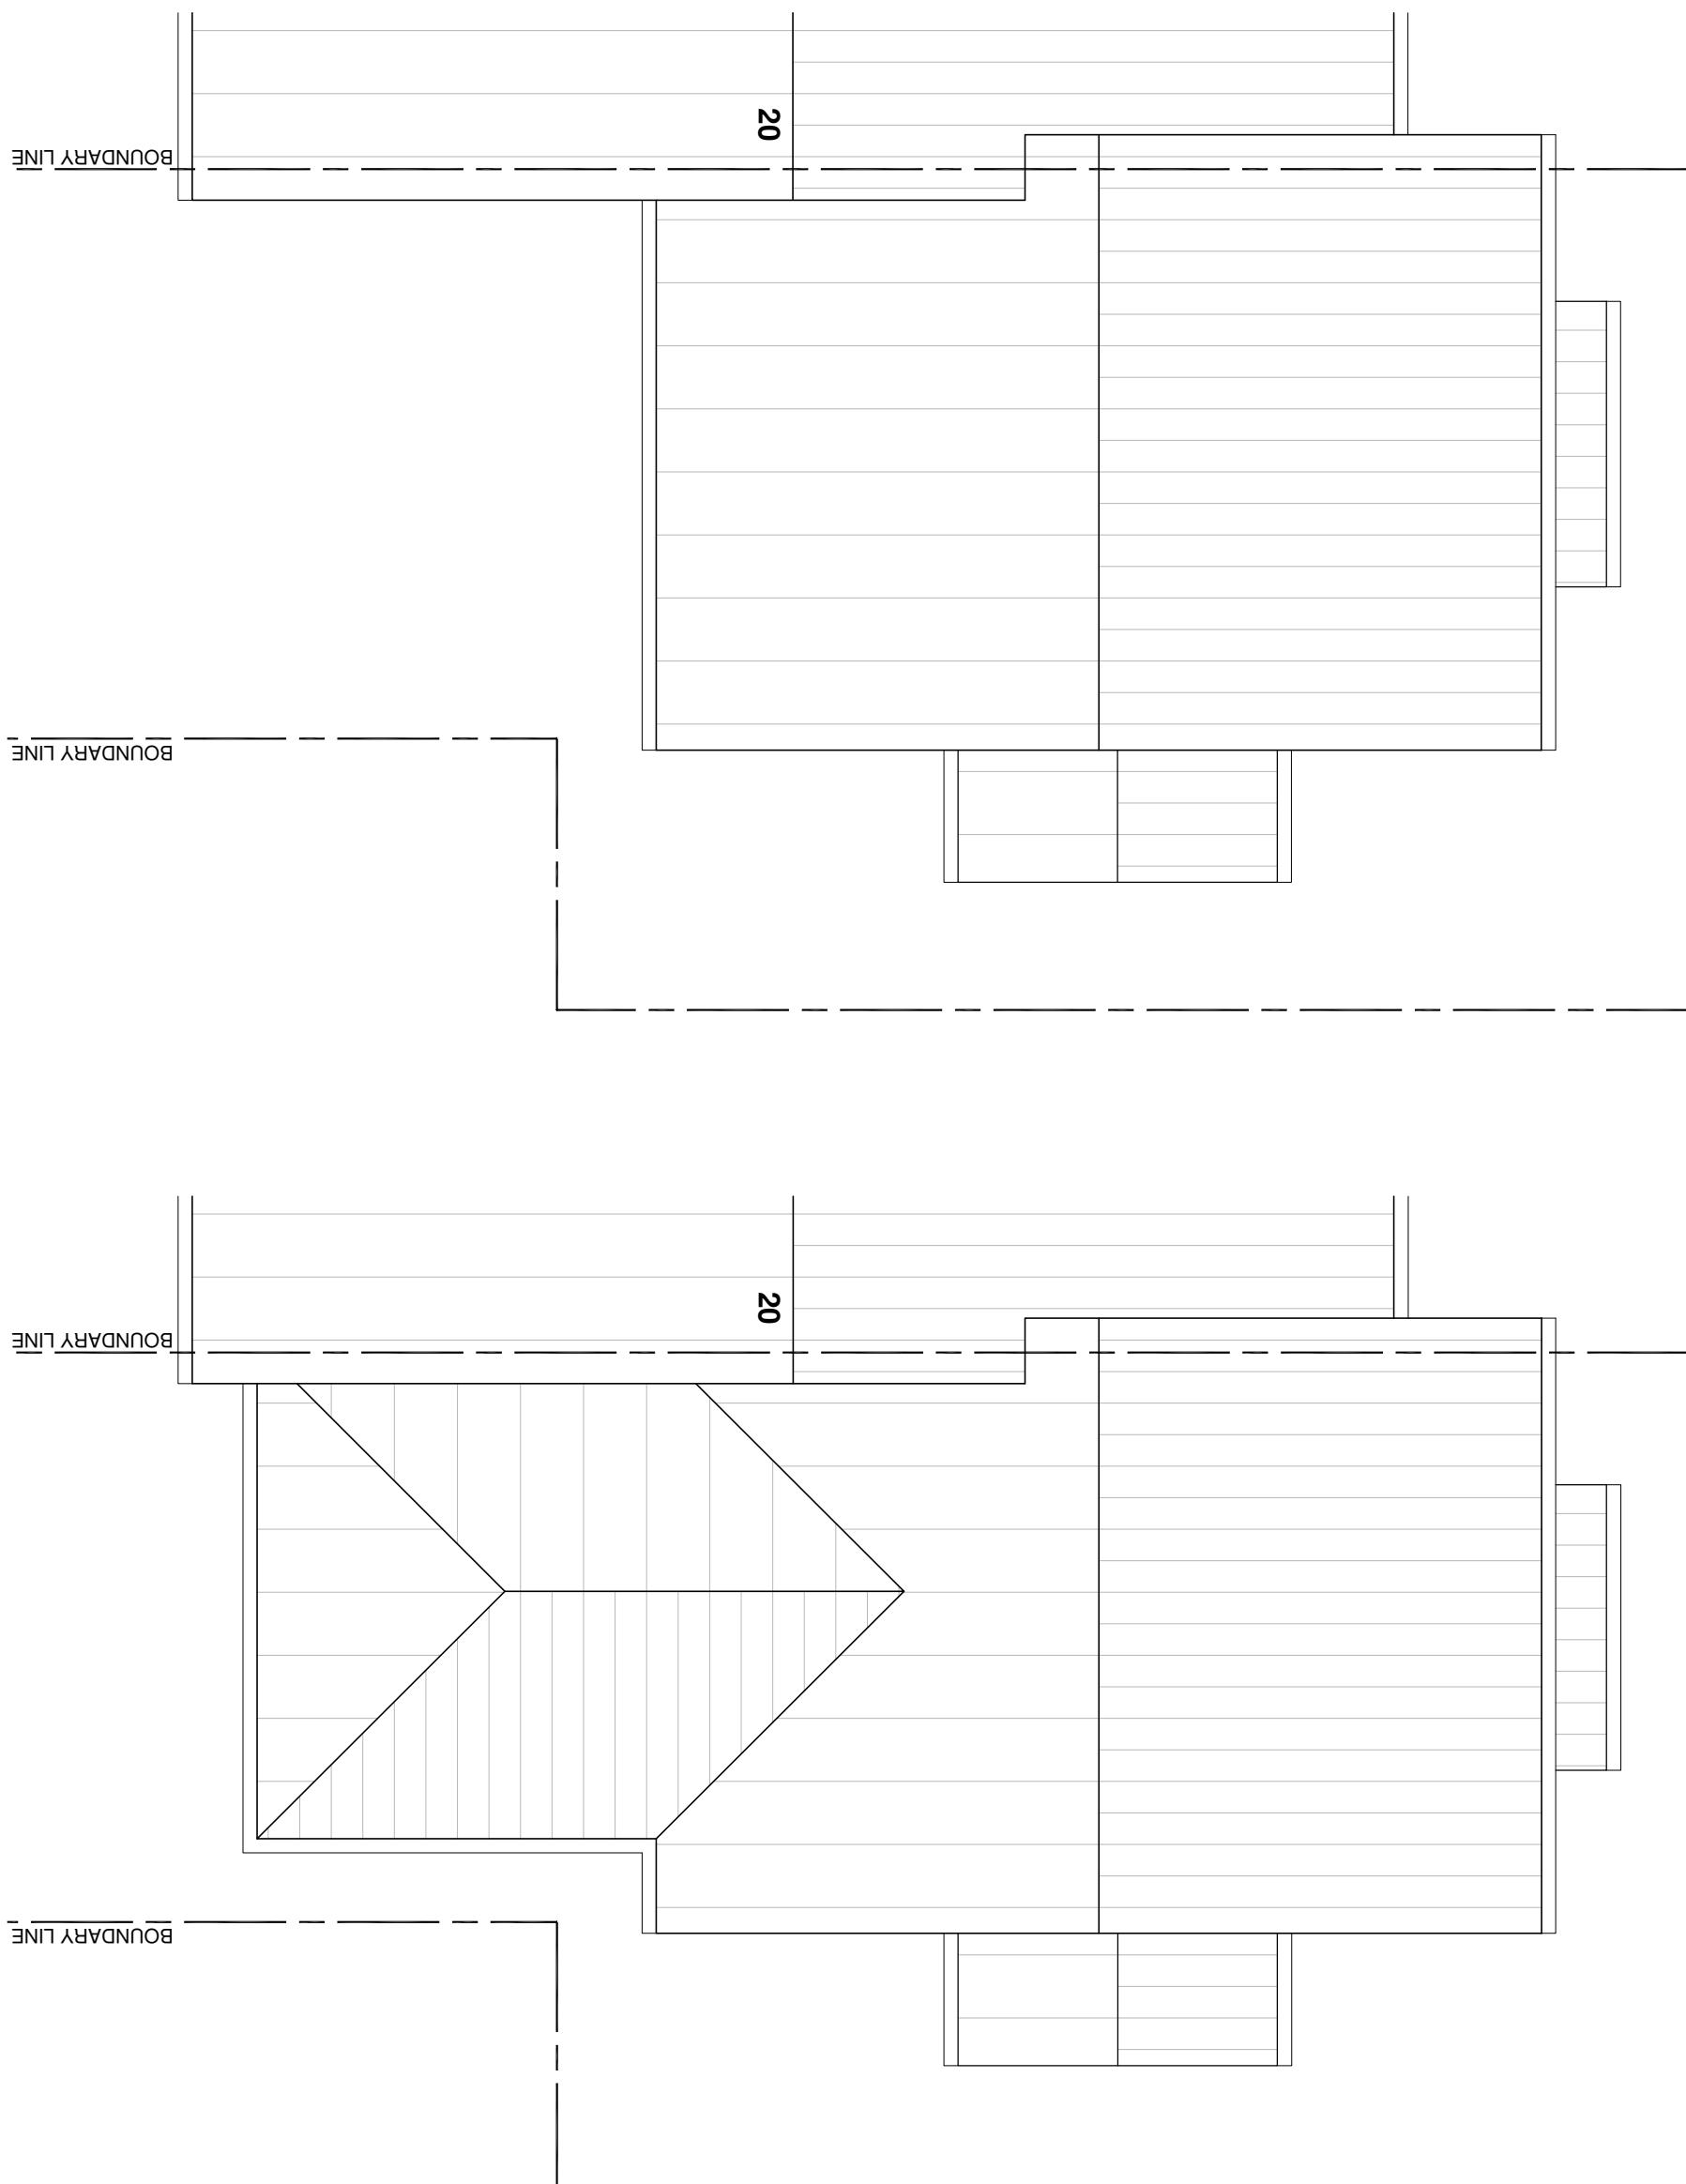

## PROPOSED ROOF PLAN

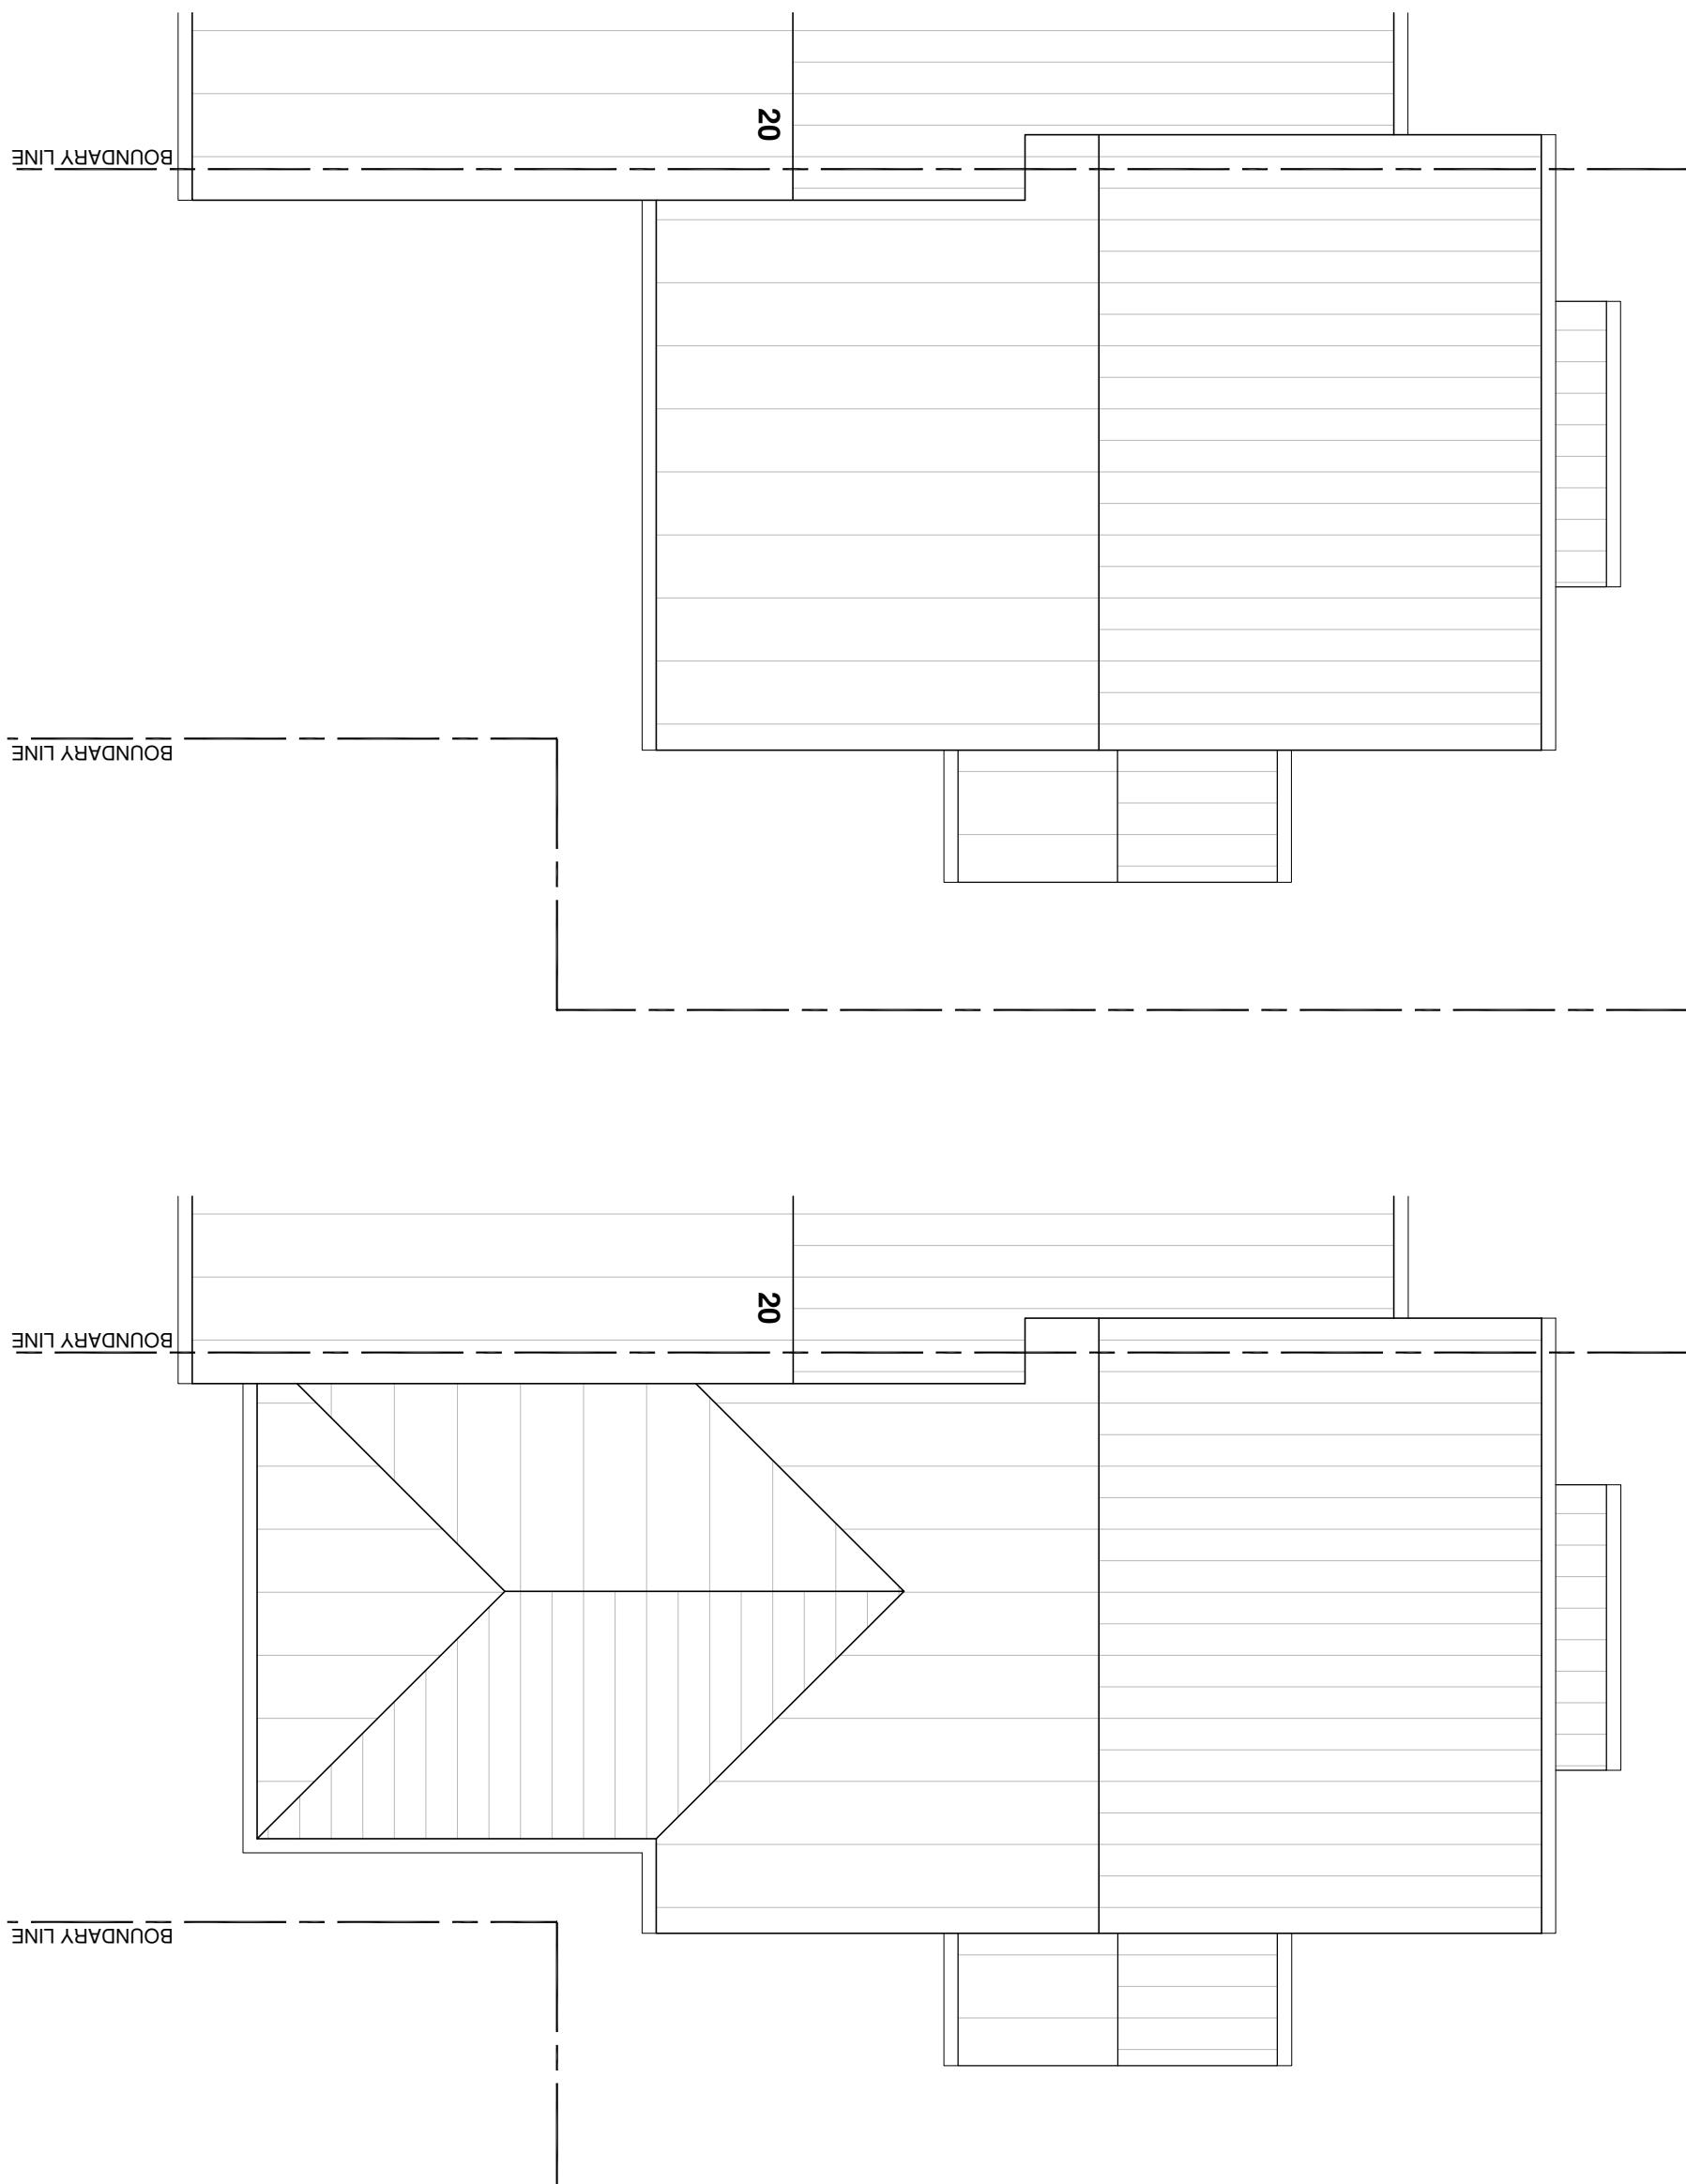

bernard murray design  
chartered architect

chartered architect  
[www.richardhawkesdesign.co.uk](http://www.richardhawkesdesign.co.uk)

13 MERRYIEI DS, I XBRIDGE, MIDDLESSE  
[WWW.JANURAWDESIGN.CO.UK](http://WWW.JANURAWDESIGN.CO.UK)

13 MERRIFIELDS, UXBRIDGE, MIDDLESEX  
TEL: 07958 471714 EMAIL: BMURRAYDESIGN@YAHOO.CO.UK

PROJECT

19 WINDERMERE WAY

## WEST DRAYTON

UB78LX

220 200

113

100

111

111

CLIENT

GABRIELLA KULESZA

111

- 1 -

DRAWING

EXISTING AND PROPOSED

PLAN

SCALE 1:50 @ A3 DRAWING NO.

DATE SEP 2025

DRAWN BM

111