


MICHAEL OAKES ARCHITECTS LTD.

Michael Oakes (Director) B.A. Hons Arch, Dipl. Arch, Registered Architect

REGISTERED ARCHITECTS, DESIGNERS + ILLUSTRATORS

Telephone: 01895 235089 - E-mail: michaeloakesarchitect@googlemail.com

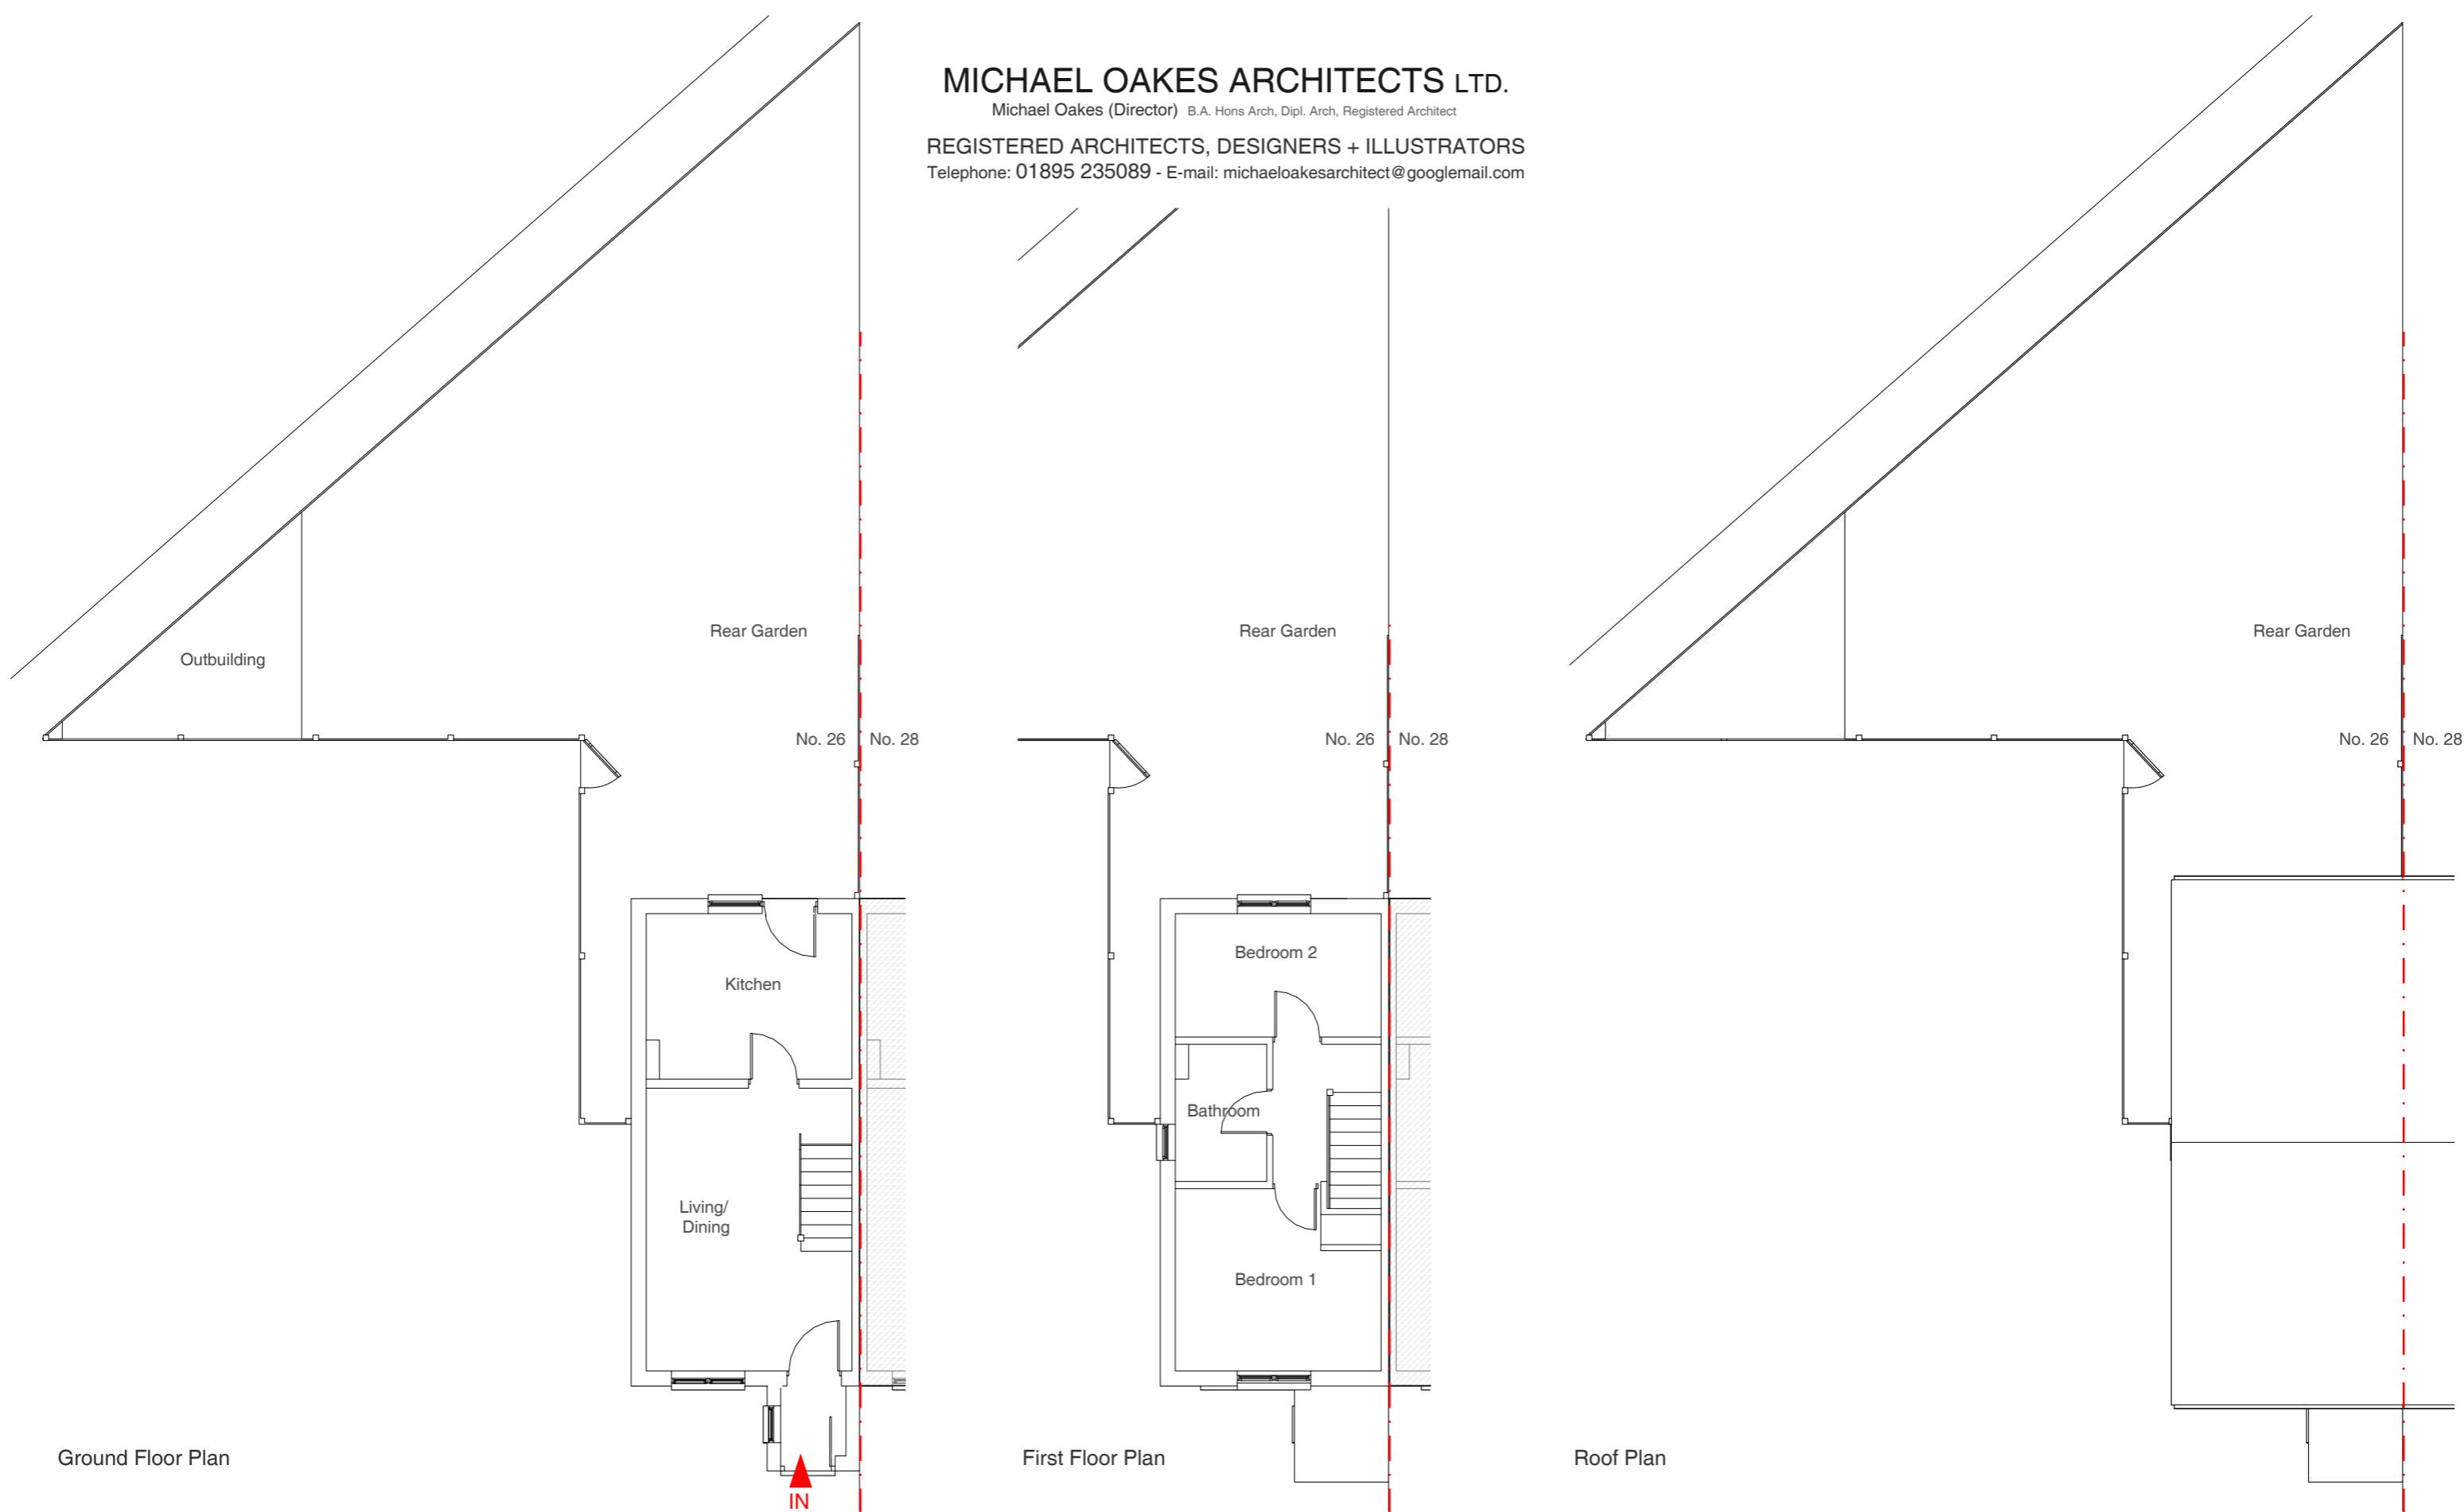

Address

26 Abbey Close, Hayes
UB3 3PJ

Client

George Akyeampong

Date

August
2022



1:100 @ A3

0 1 2 3 4 5 10m

Drawing Title

As Existing
Floor Plans

Project no. / Stage /

0390- PLA-

Drawing no. / Revision

03_A

Revision notes:

Drawn by: IR



A - First Issue

MICHAEL OAKES ARCHITECTS LTD.

Michael Oakes (Director) B.A. Hons Arch, Dipl. Arch, Registered Architect

REGISTERED ARCHITECTS, DESIGNERS + ILLUSTRATORS

Telephone: 01895 235089 - E-mail: michaeloakesarchitect@googlemail.com

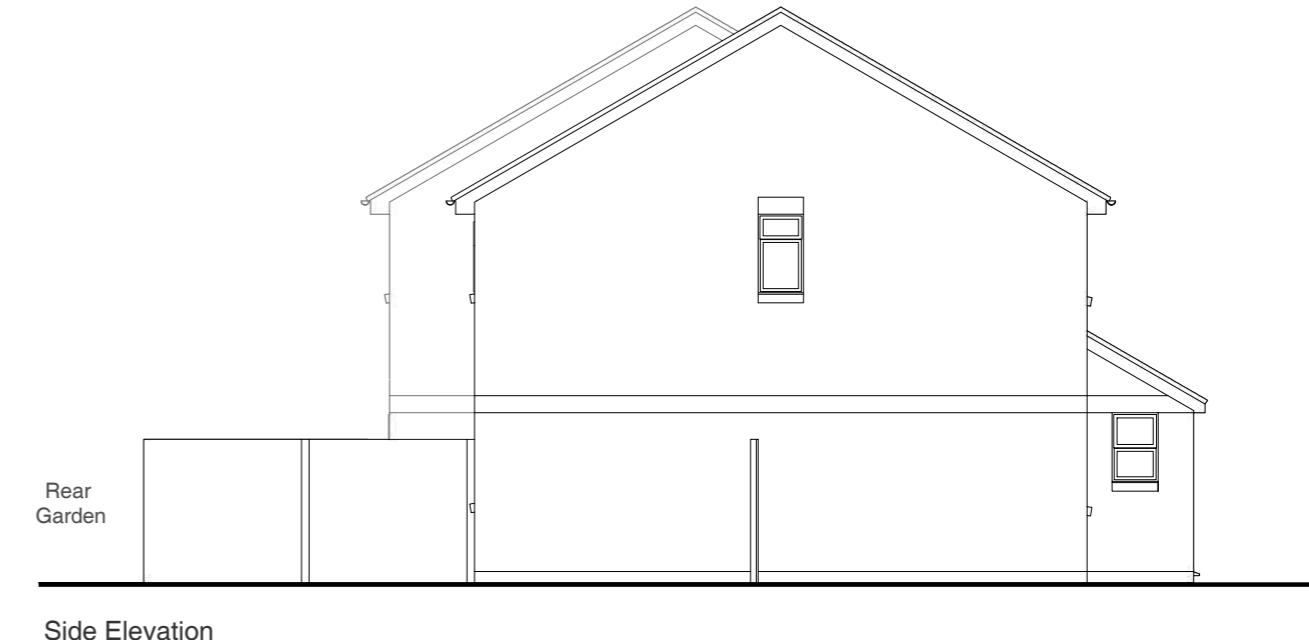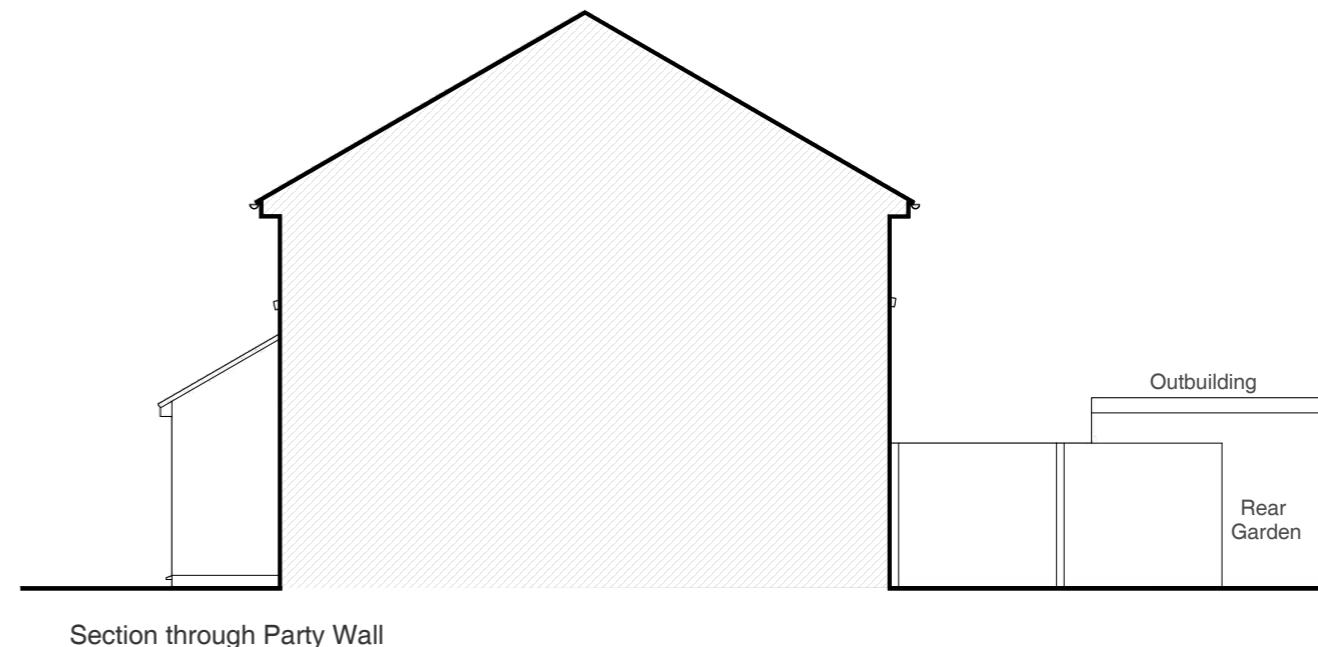

Address

26 Abbey Close, Hayes
UB3 3PJ

Client

George Akyeampong

Date

August
2022

1:100 @ A3

0 1 2 3 4 5 10m

Drawing Title

As Existing
Elevations

Project no. / Stage /

0390- PLA-

Drawing no. / Revision

04_A

Revision notes:

A - First Issue