


EXISTING GROUND FLOOR PLAN  
scale 1:100

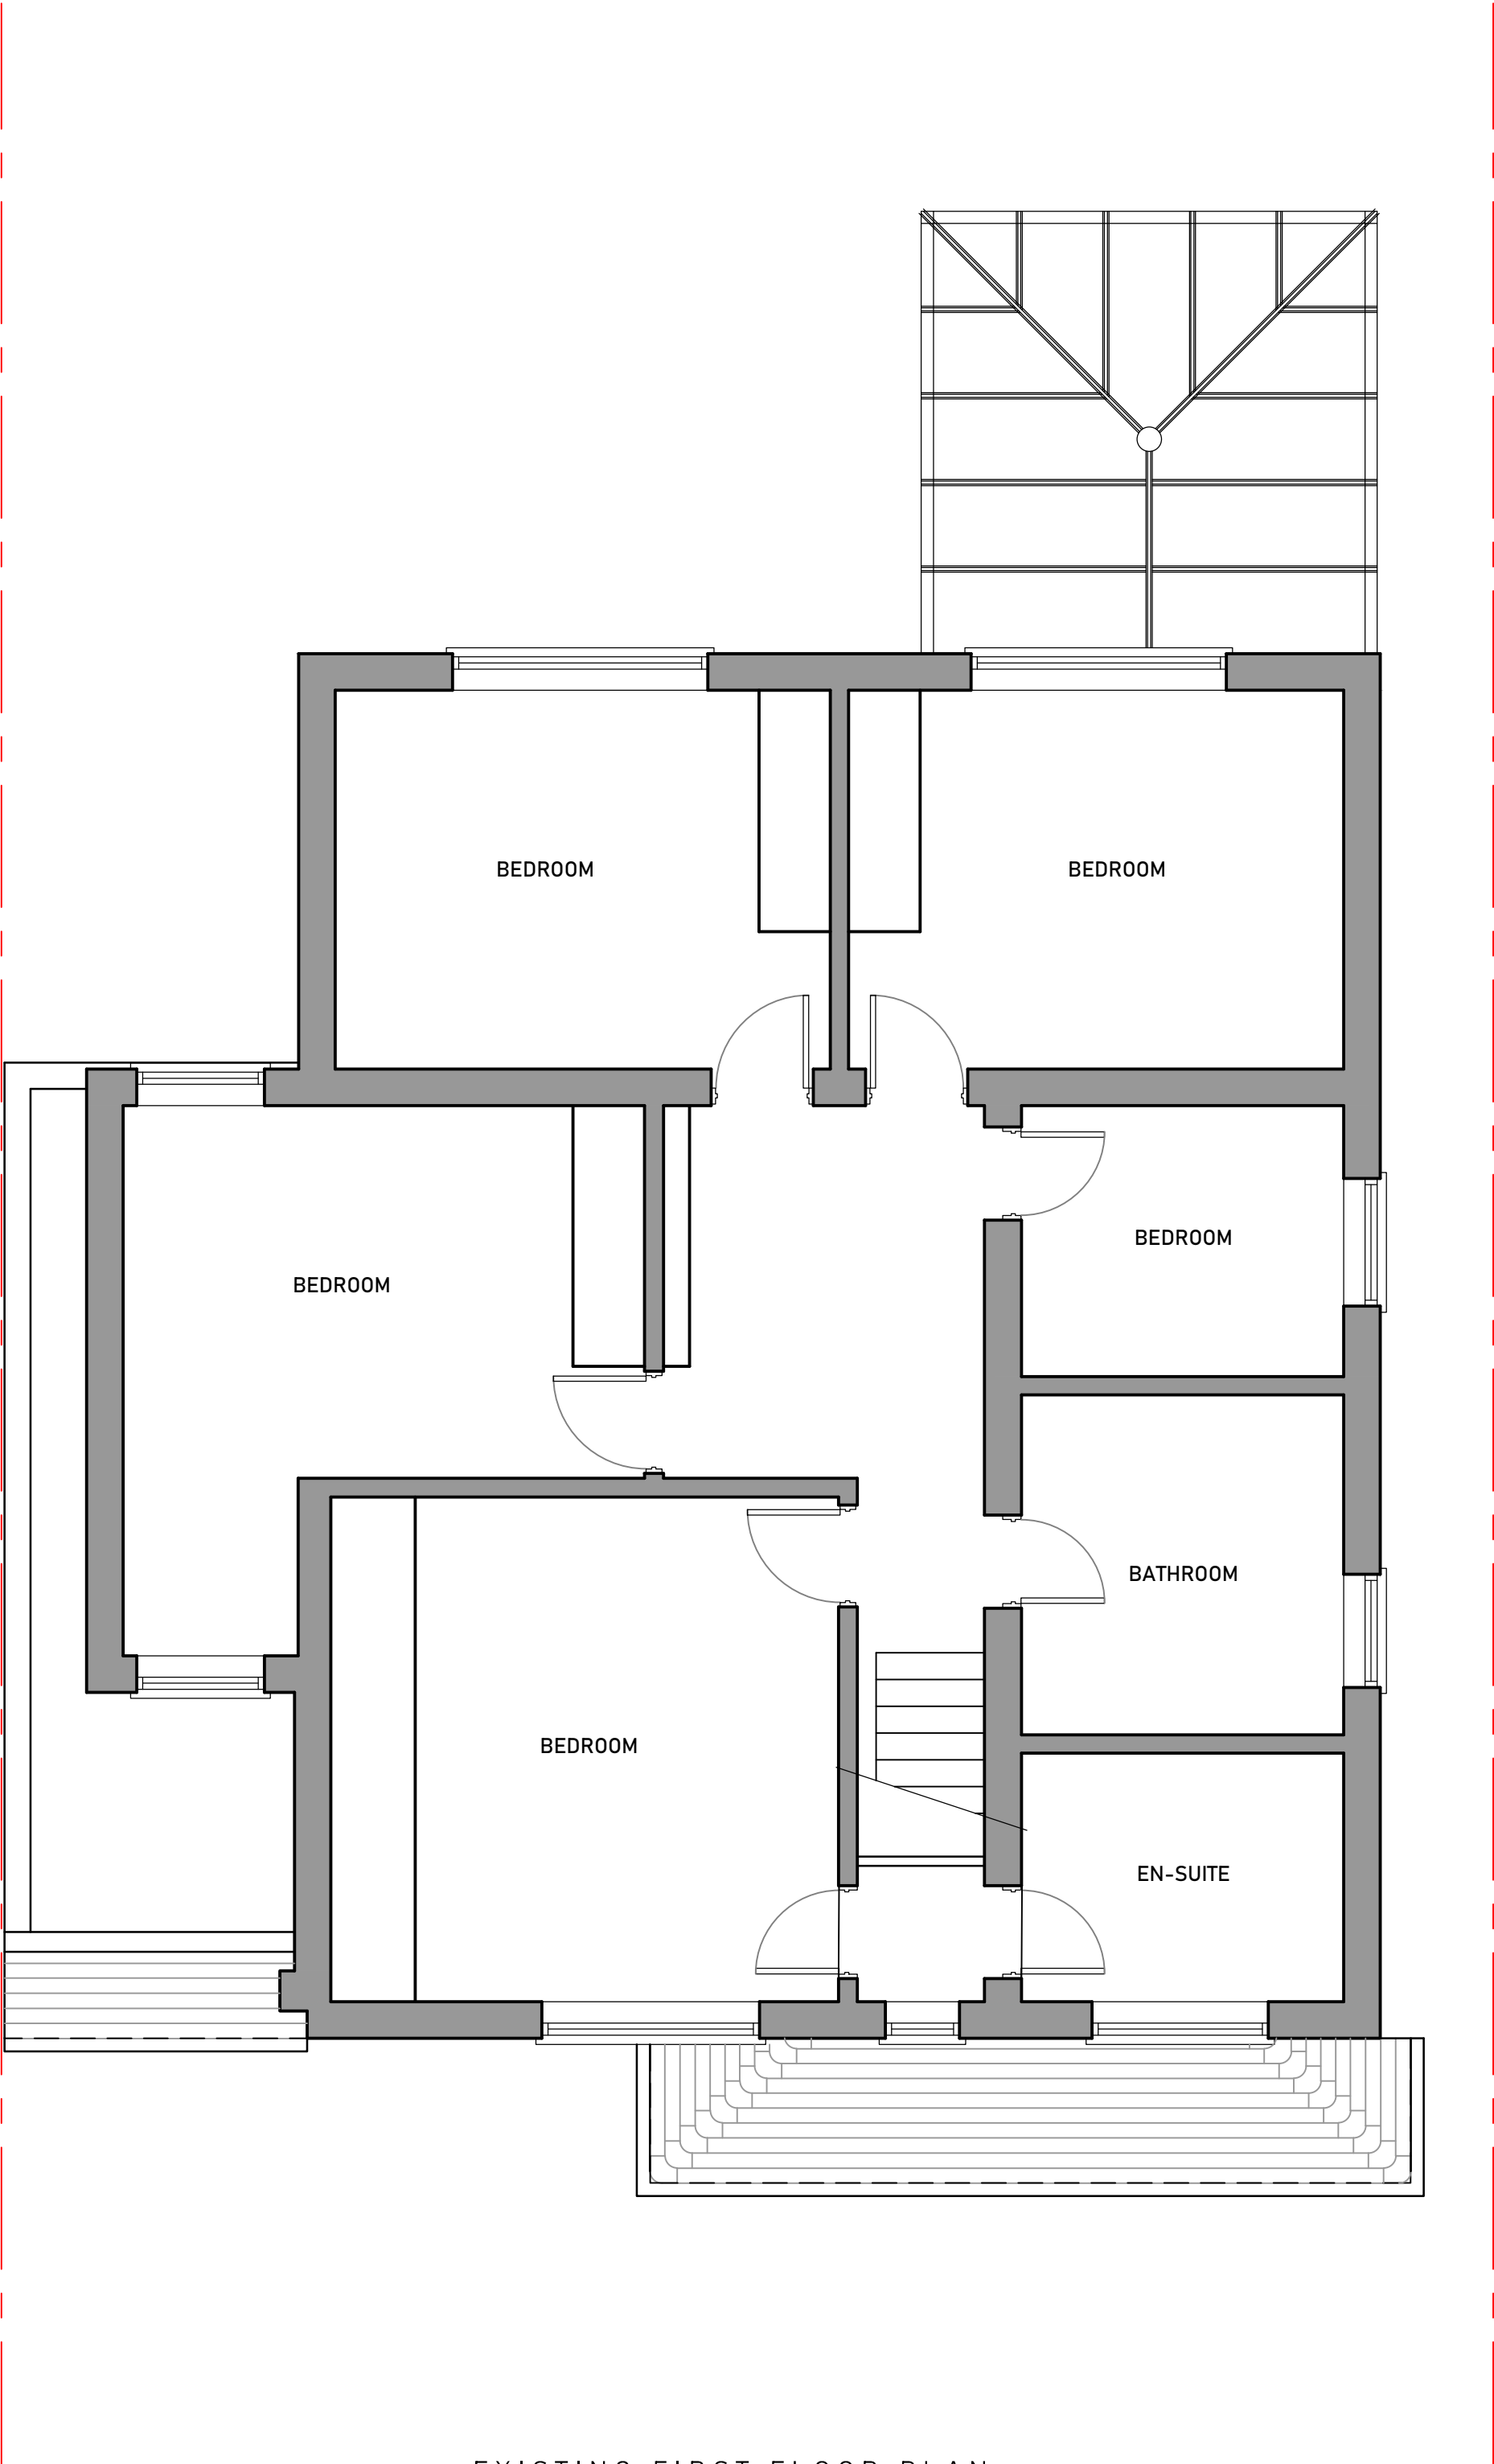

EXISTING FIRST FLOOR PLAN  
scale 1:100

rev.	date	description	chk.
------	------	-------------	------



civil  
structural  
engineers

**CSE CONSULTING**  
email: mail@cseconsulting.co.uk

Devonshire House  
Cliveden Office Village  
Lancaster Road  
High Wycombe  
Bucks HP12 3YZ  
tel: 01494 923307

client:  
**Veena Sethi-Baker & Rod Baker**

job title:  
**139 PARK AVENUE  
RUISLIP  
HA4 7UN**

drawing title:  
**EXISTING GROUND AND FIRST  
FLOOR PLANS**

scale: 1:50@A1	date: March 2025	drawn by: MRH	checked by:
job number: <b>10-494</b>	drawing number: <b>103</b>	revision:	

