




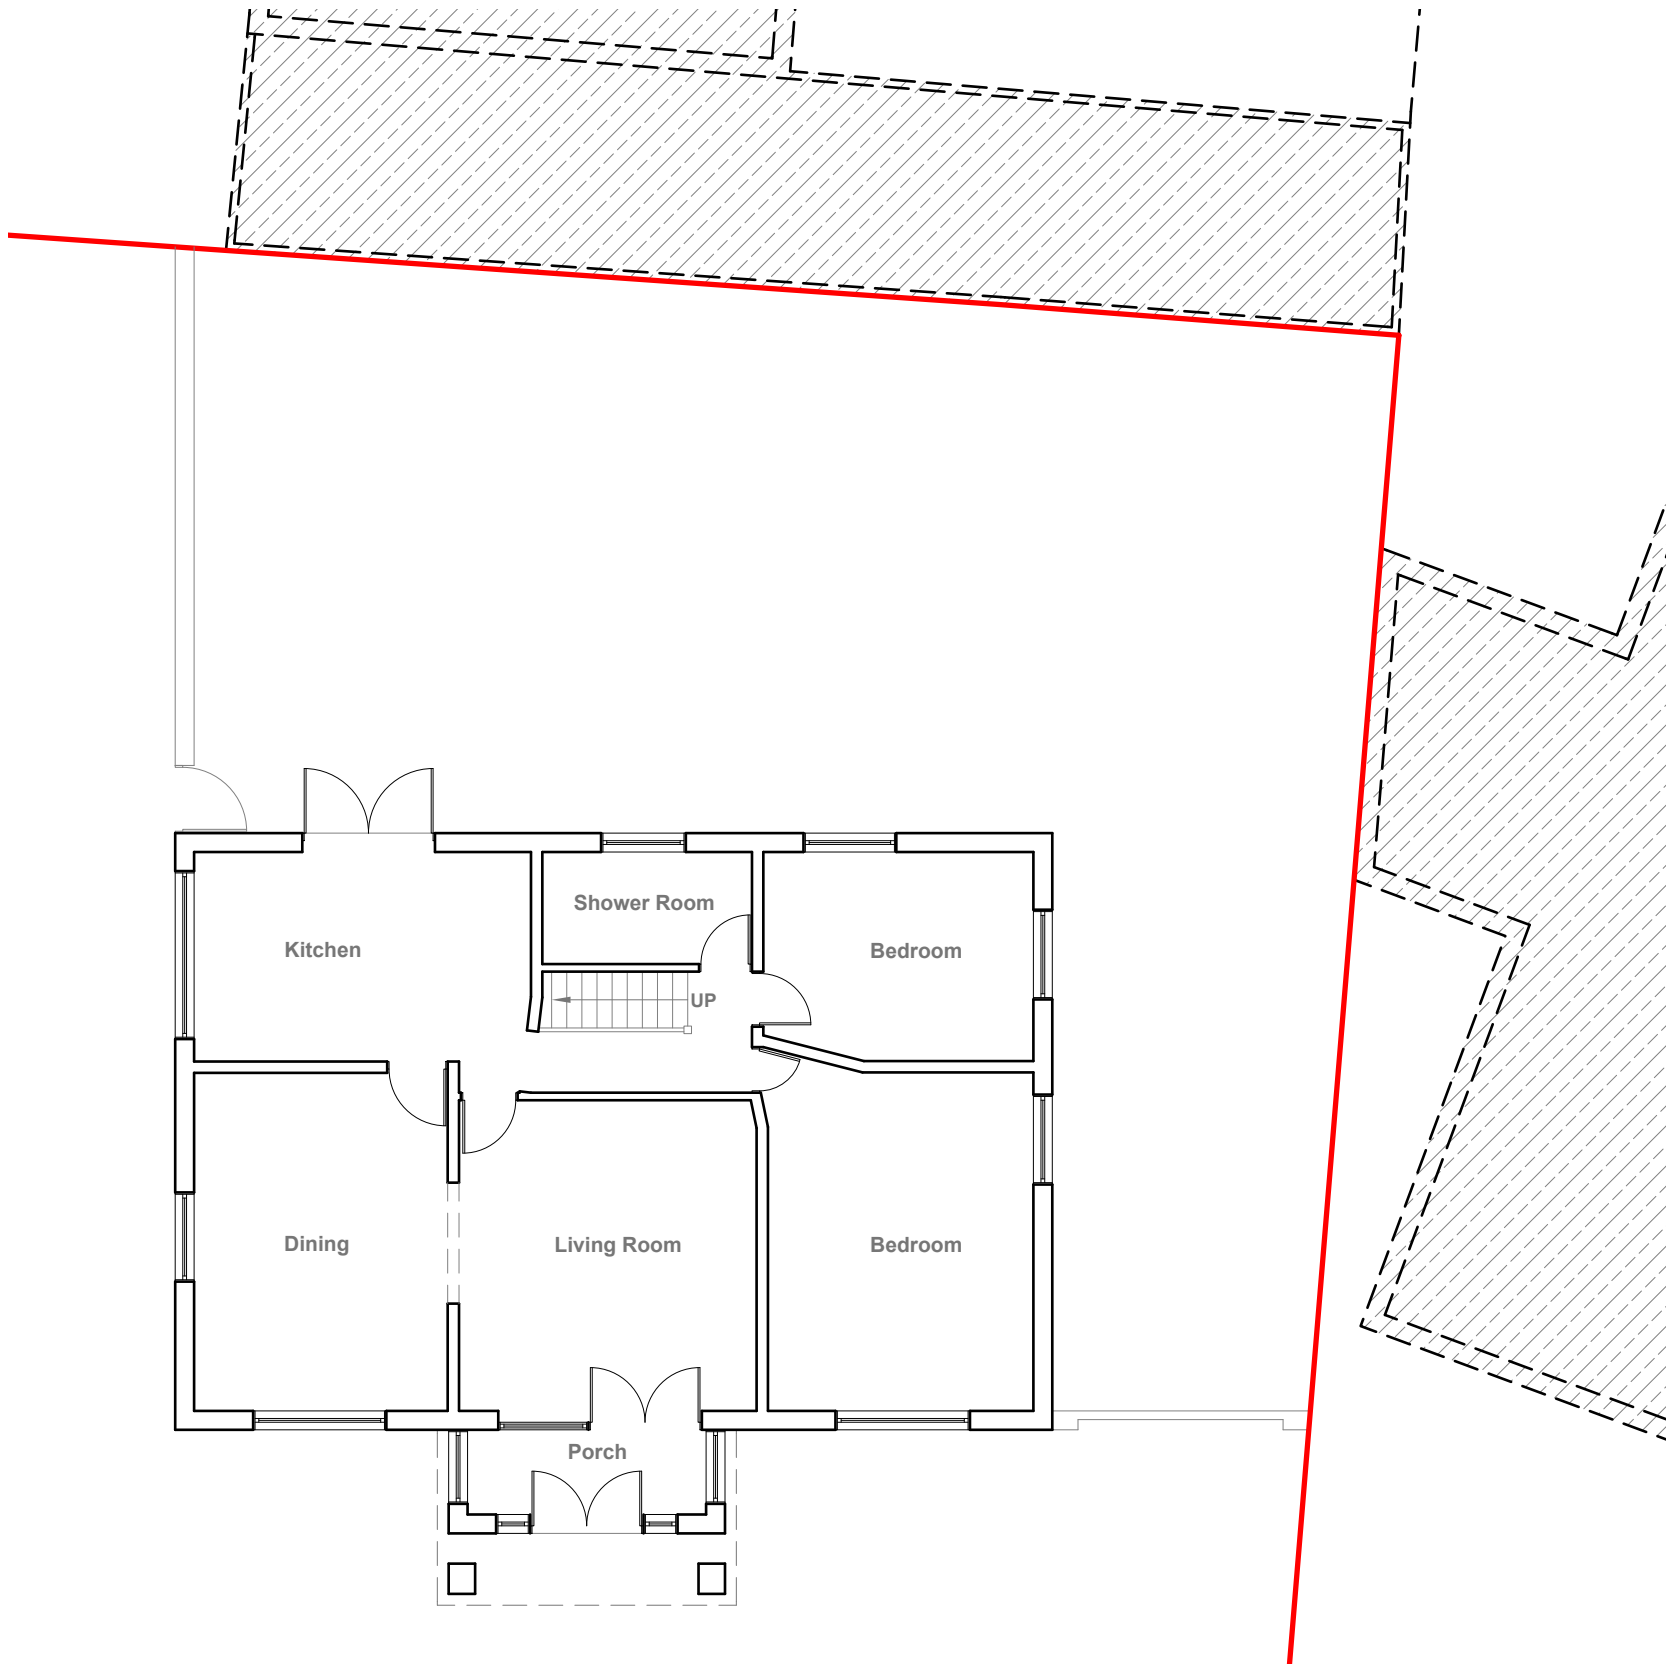

Existing Ground Floor Plan
Scale 1:100

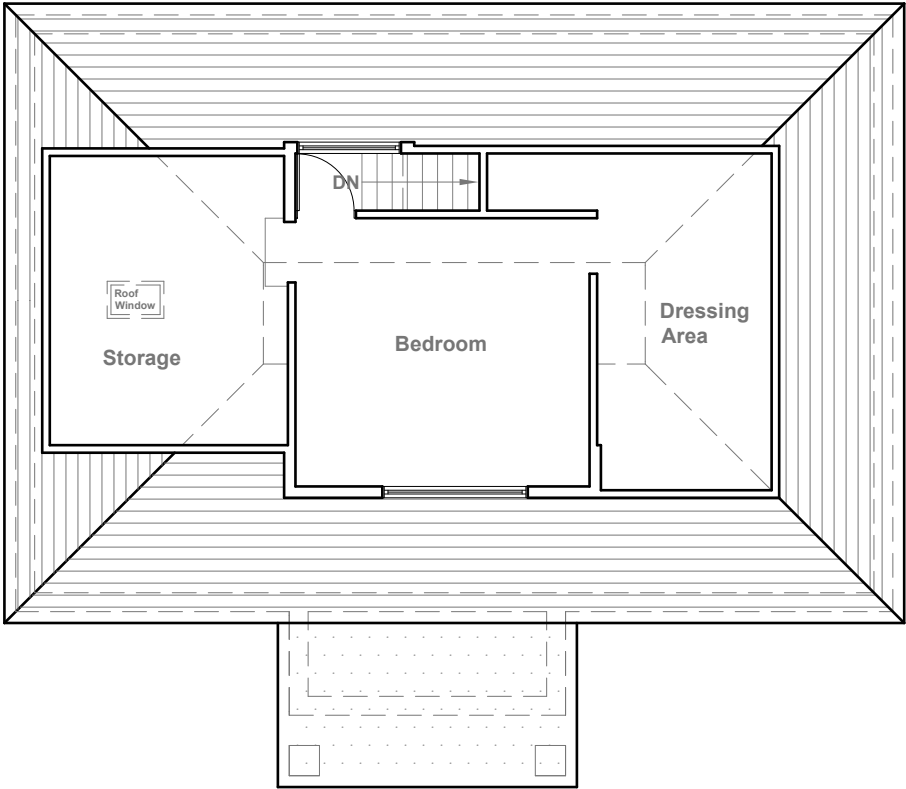

Existing First Floor Plan
Scale 1:100

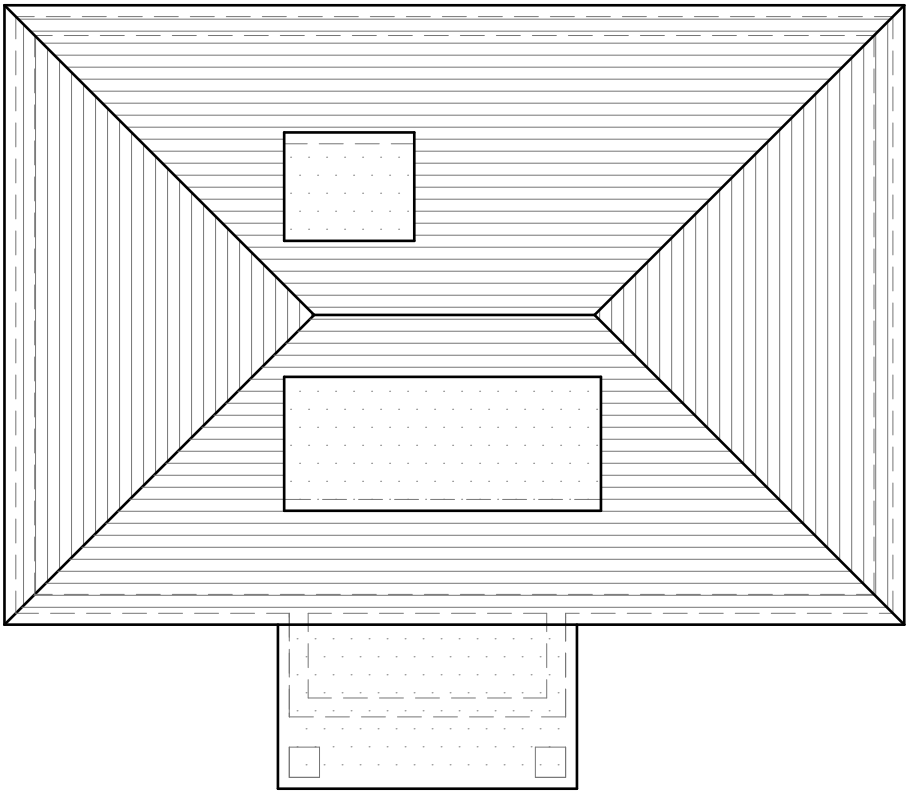

Existing Roof Plan
Scale 1:100



GENERAL NOTES:
1. ALL DIMENSIONS ARE IN MILLIMETER.
2. VERIFY ALL DIMENSIONS AND CONDITIONS BEFORE BUILDING OR STARTING CONSTRUCTION. NOTIFY THE DESIGNER IMMEDIATELY OF ANY DISCREPANCY OR VARIATION.
3. ALL WORK TO COMPLY WITH CURRENT BUILDING REGULATIONS AND CODES OF PRACTICE

Title:

Existing Floor & Roof Plans

Site Address
1 Green Lane,
Uxbridge,
Middx.
UB8 3EB

Scale: 1:100 @A3
Date: 15/06/2026
Drawing No.:
2026/087 - 01
Drawn By:
RO

Revision Date:

e:mail -
faluckpatel@yahoo.com
(M) +44 (0) 7871 466 254







Existing Front Elevation
Scale 1:100



Existing Side Elevation
Scale 1:100

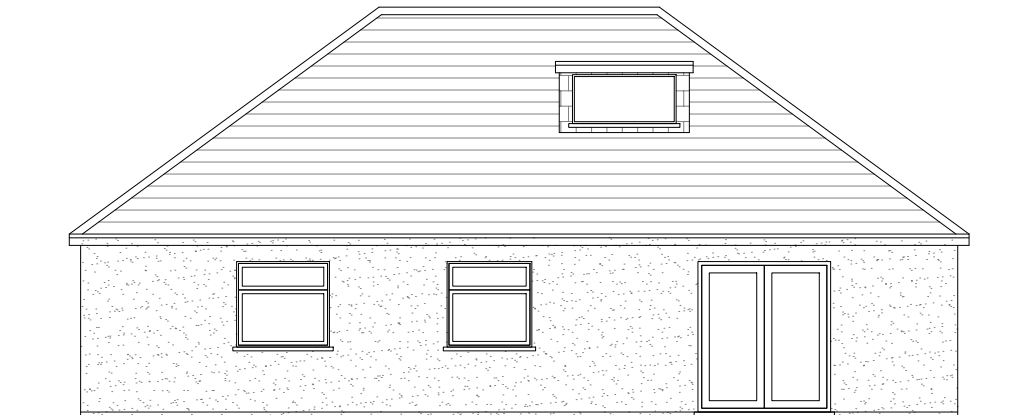

Existing Rear Elevation
Scale 1:100

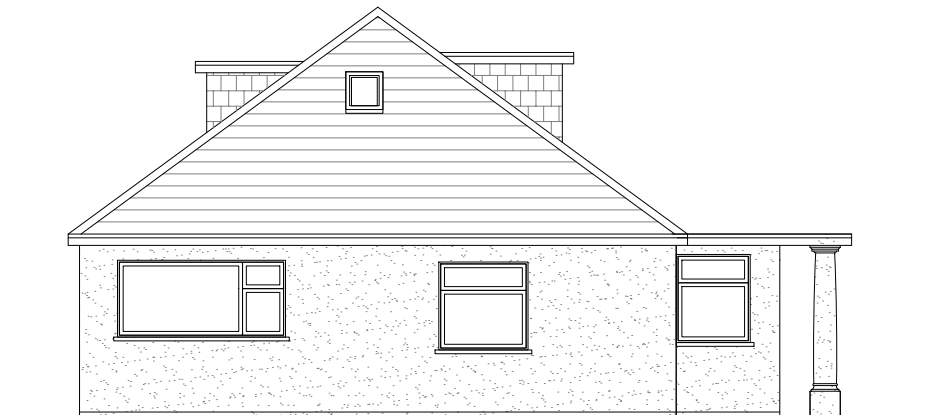

Existing Side Elevation
Scale 1:100



GENERAL NOTES:
1. ALL DIMENSIONS ARE IN MILLIMETER.
2. VERIFY ALL DIMENSIONS AND CONDITIONS BEFORE BUILDING OR STARTING CONSTRUCTION. NOTIFY THE DESIGNER IMMEDIATELY OF ANY DISCREPANCY OR VARIATION.
3. ALL WORK TO COMPLY WITH CURRENT BUILDING REGULATIONS AND CODES OF PRACTICE

Title:

Existing Elevations

Site Address

1 Green Lane,
Uxbridge.
Middx.
UB8 3EB

Scale: 1:100 @A3

Date: 15/06/2026


Drawing No.:
2026/087 - 02

Drawn By:
RO

Revision Date:

e:mail -
faluckpatel@yahoo.com
(M) +44 (0) 7871 466 254

**Faluck
Patel**

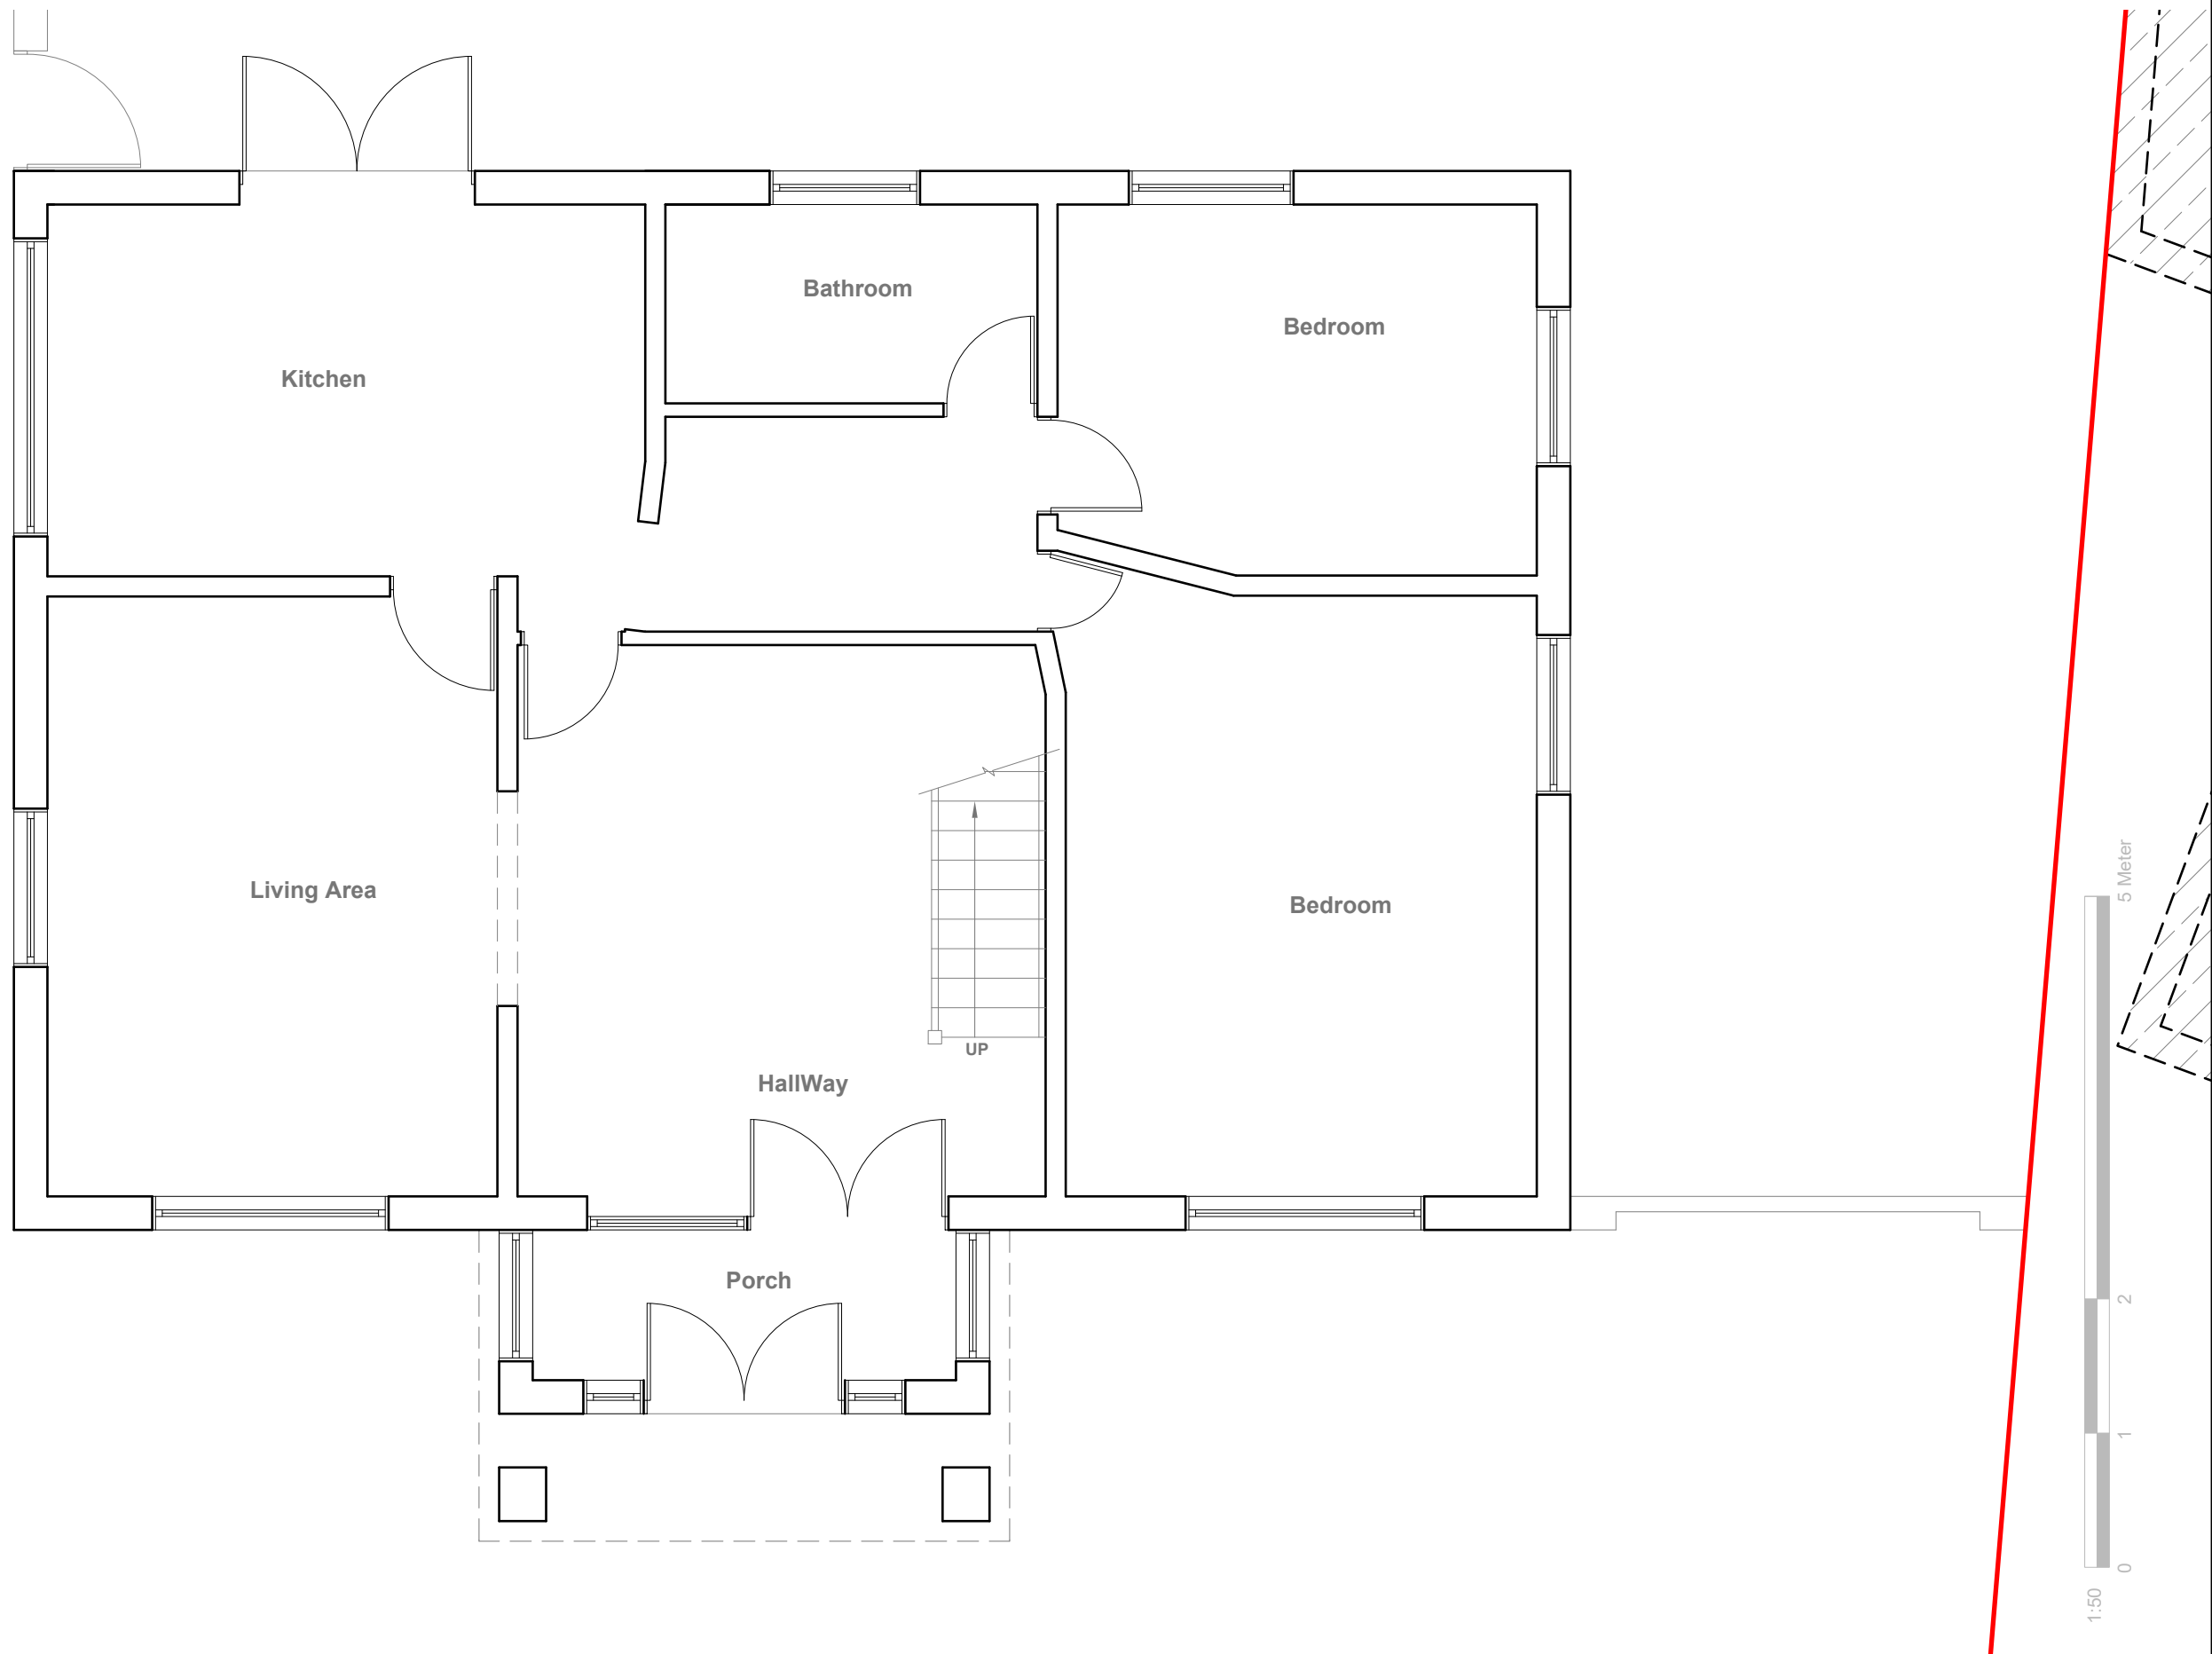

GENERAL NOTES:
1. ALL DIMENSIONS ARE IN MILLIMETER.
2. VERIFY ALL DIMENSIONS AND CONDITIONS BEFORE BUILDING OR STARTING CONSTRUCTION. NOTIFY THE DESIGNER IMMEDIATELY OF ANY DISCREPANCY OR VARIATION.
3. ALL WORK TO COMPLY WITH CURRENT BUILDING REGULATIONS AND CODES OF PRACTICE

Title:

Proposed Ground Floor Plan

Site Address

1 Green Lane,
Uxbridge.
Middx.
UB8 3EB

Scale: 1:50 @A3

Date: 15/06/2026

Drawing No.:
2026/087 - 03PD


Drawn By:

RO

Revision Date:

e:mail -
faluckpatel@yahoo.com
(M) +44 (0) 7871 466 254

**Faluck
Patel**

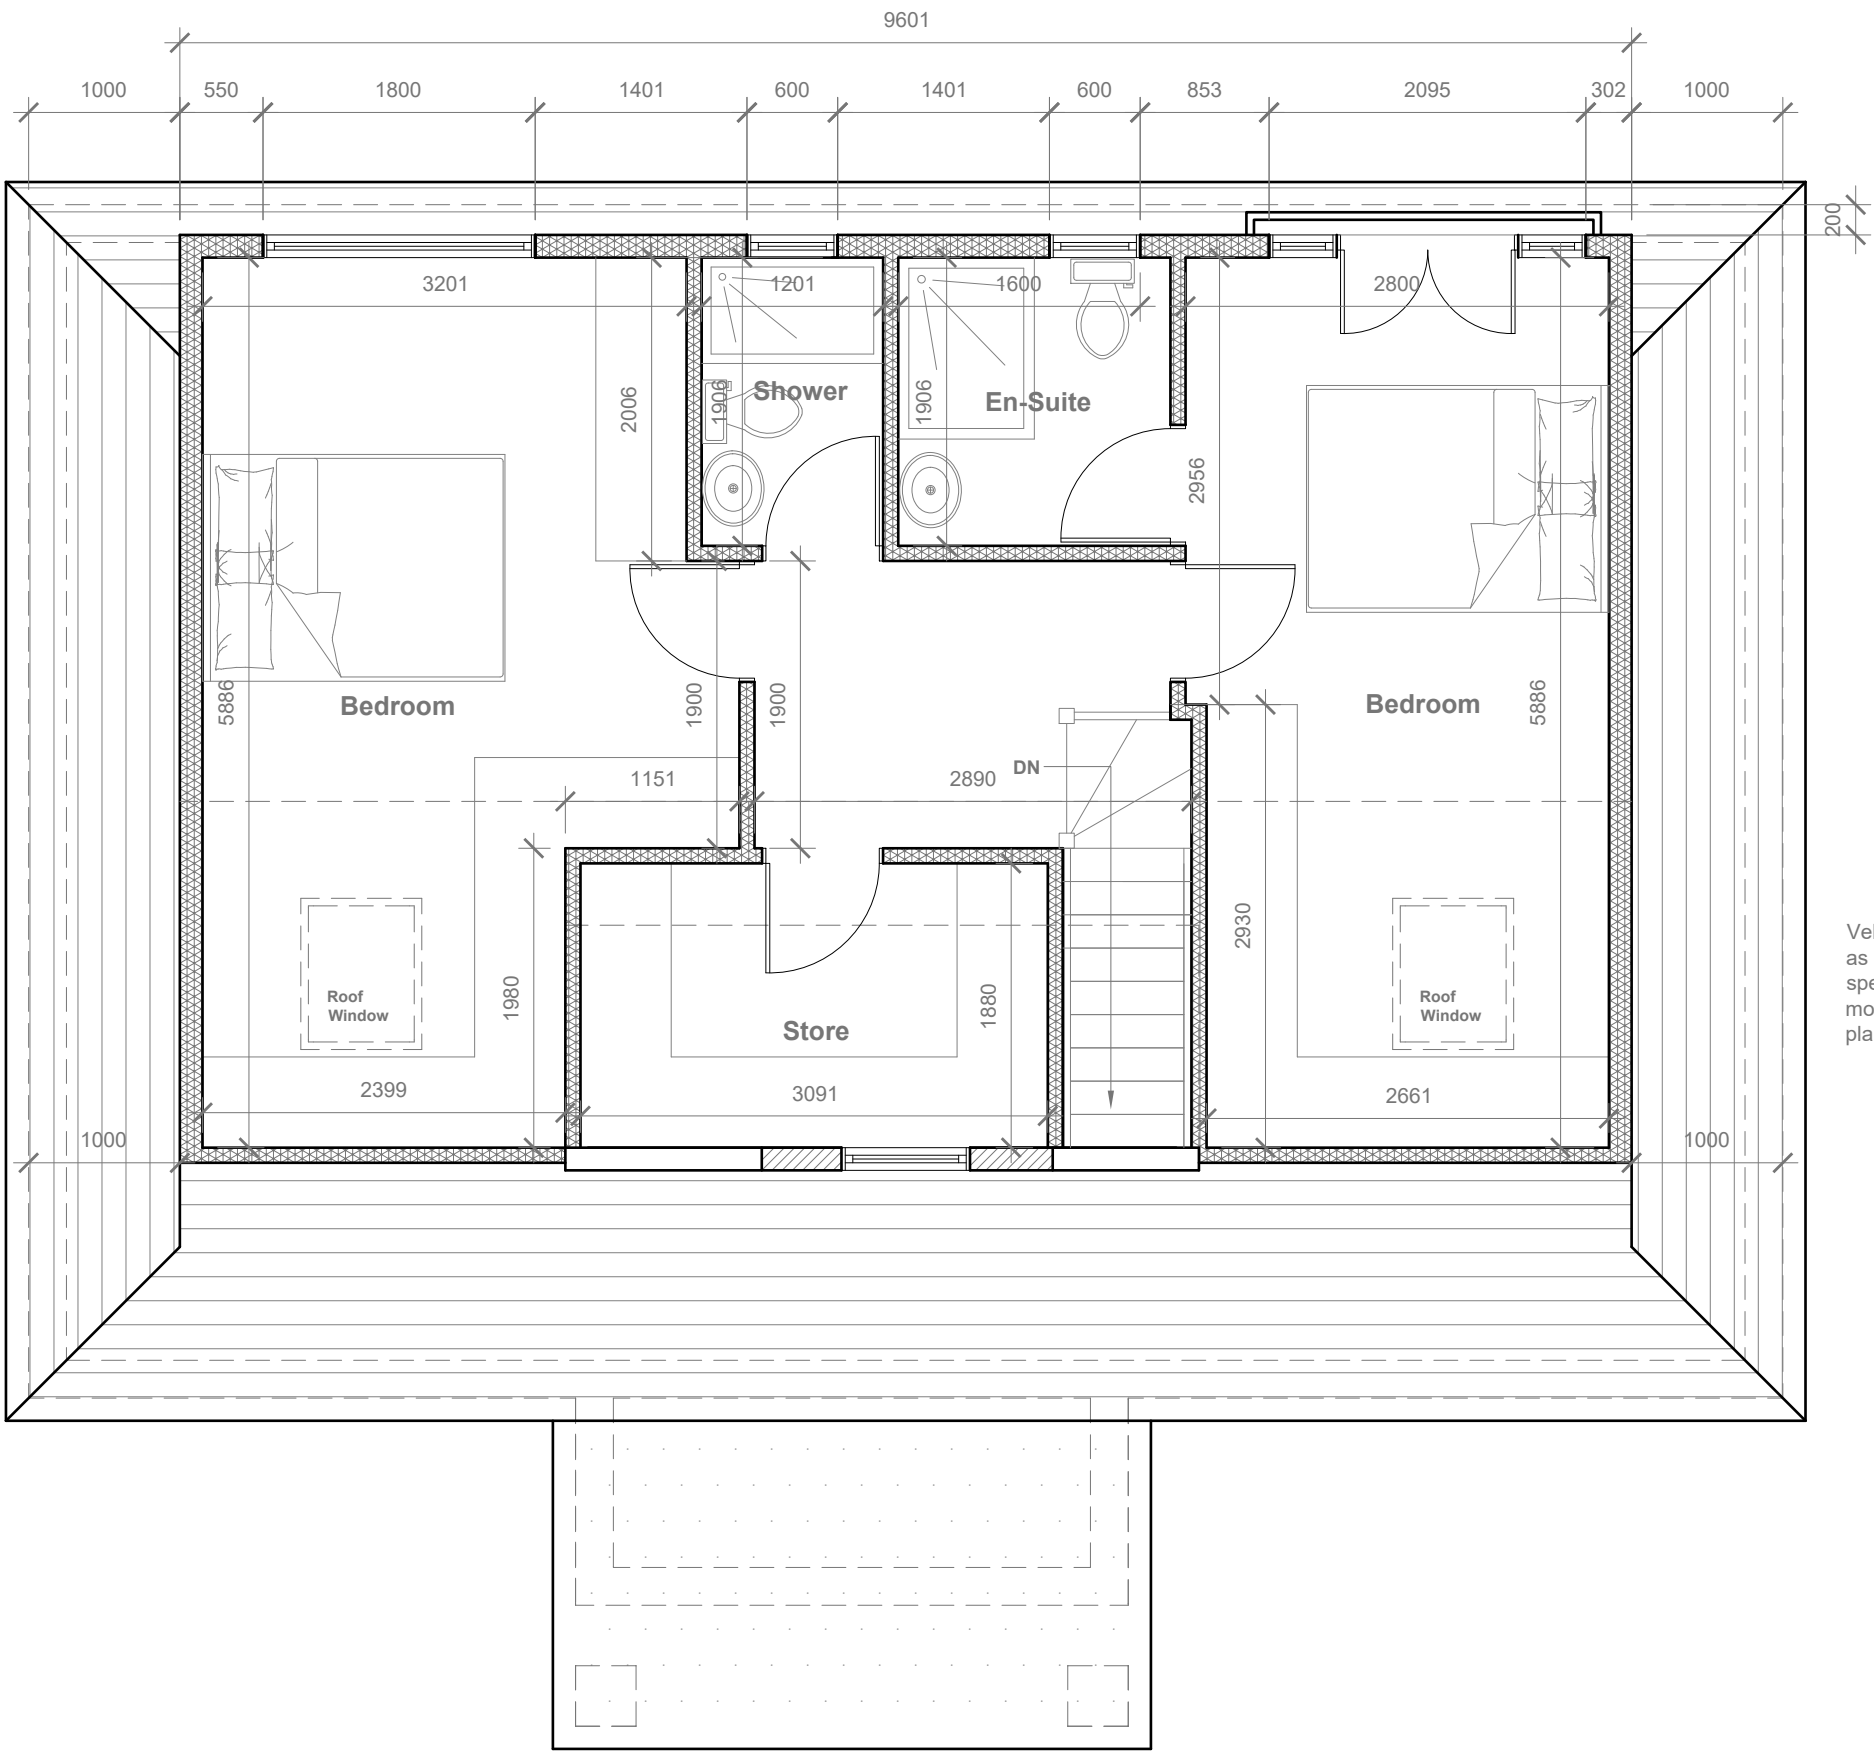

Velux Window to be installed
as per manufacturer
specification, not projected
more than 150mm from the
plane of roof slope



GENERAL NOTES:
1. ALL DIMENSIONS ARE IN MILLIMETER.
2. VERIFY ALL DIMENSIONS AND CONDITIONS BEFORE BUILDING OR STARTING CONSTRUCTION. NOTIFY THE DESIGNER IMMEDIATELY OF ANY DISCREPANCY OR VARIATION.
3. ALL WORK TO COMPLY WITH CURRENT BUILDING REGULATIONS AND CODES OF PRACTICE

Title:
Proposed Loft Plan

Site Address
1 Green Lane,
Uxbridge.
Middx.
UB8 3EB


Scale: 1:50 @A3
Date: 15/06/2026
Drawing No.:
2026/087 - 04PD
Drawn By:
RO

Revision Date:
e:mail -
faluckpatel@yahoo.com
(M) +44 (0) 7871 466 254





Proposed Front Elevation
Scale 1:100

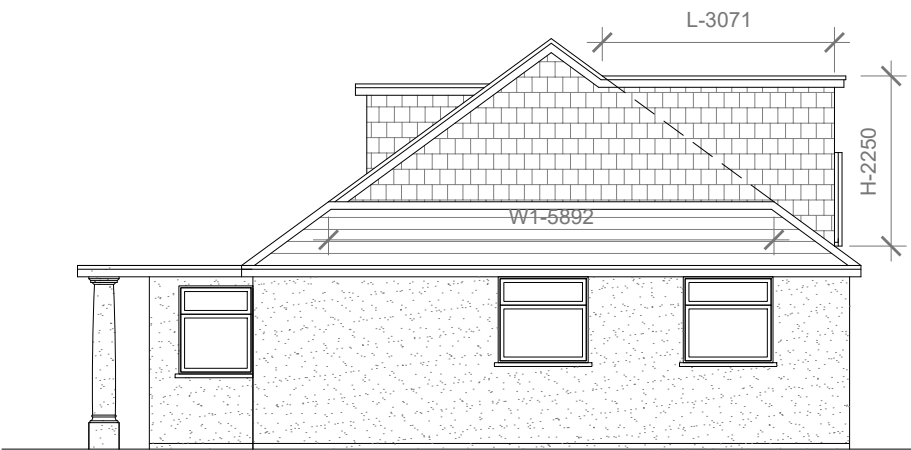

Proposed Side Elevation
Scale 1:100



Proposed Rear Elevation
Scale 1:100



Proposed Side Elevation
Scale 1:100

Proposed External Finish
Materials to Match Existing
External Finish Materials

Proposed Flank Wall Window to
be Obscure Glazed and Non
Opening below 1.7m from FFL

REAR DORMER VOLUME =	$W \times H \times L / 2$ $9.601 \times 2.250 \times 3.071 / 2$ $66.34 / 2$ 33.17 CU.MT.
HIP TO GABLE ROOF VOLUME =	$W1 \times H1 \times L1 / 6$ $5.892 \times 2.158 \times 2.946 / 6$ $37.45 / 6$ 6.24 CU.MT.
HIP TO GABLE ROOF VOLUME =	$W1 \times H1 \times L1 / 6$ $5.892 \times 2.158 \times 2.946 / 6$ $37.45 / 6$ 6.24 CU.MT.
TOTAL ROOF VOLUME =	$V1 + V2 + V3$ $33.17 + 6.24 + 6.24$ $45.65 \text{ CU.MT.} < 50.00 \text{ CU.MT.}$



GENERAL NOTES:
1. ALL DIMENSIONS ARE IN MILLIMETER.
2. VERIFY ALL DIMENSIONS AND CONDITIONS BEFORE BUILDING OR STARTING CONSTRUCTION. NOTIFY THE DESIGNER IMMEDIATELY OF ANY DISCREPANCY OR VARIATION.
3. ALL WORK TO COMPLY WITH CURRENT BUILDING REGULATIONS AND CODES OF PRACTICE

Title:

Proposed Elevations

Site Address	Scale: 1:100 @A3	Revision Date:
1 Green Lane, Uxbridge. Middx. UB8 3EB	Date: 15/06/2026	
	Drawing No.: 2026/087 - 05PD	
	Drawn By: RO	e:mail - faluckpatel@yahoo.com (M) +44 (0) 7871 466 254

