





proposed front elevation

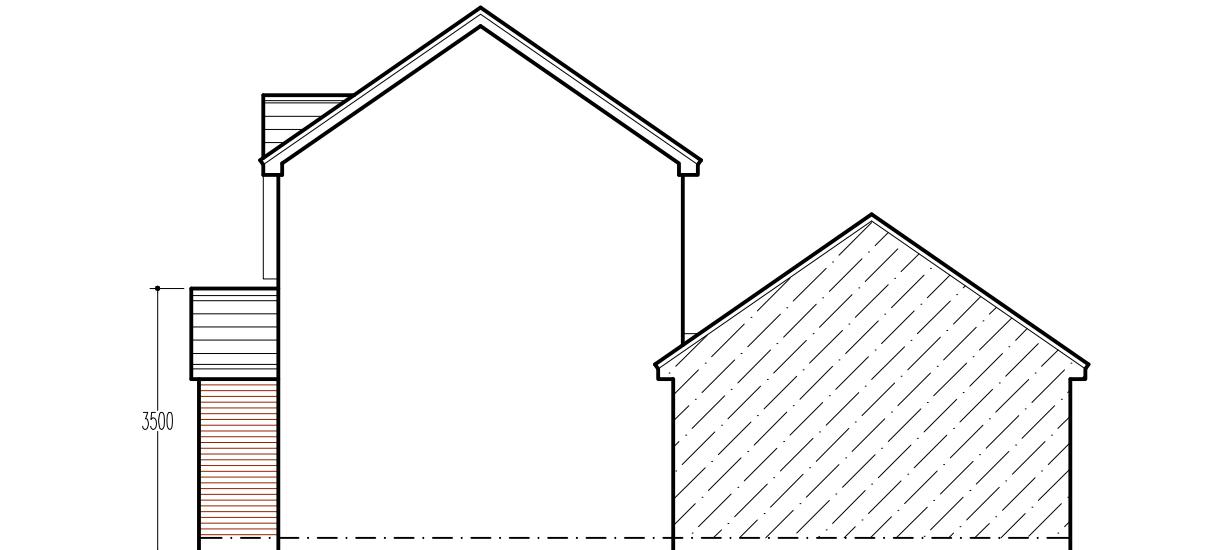


proposed side elevation



proposed rear elevation

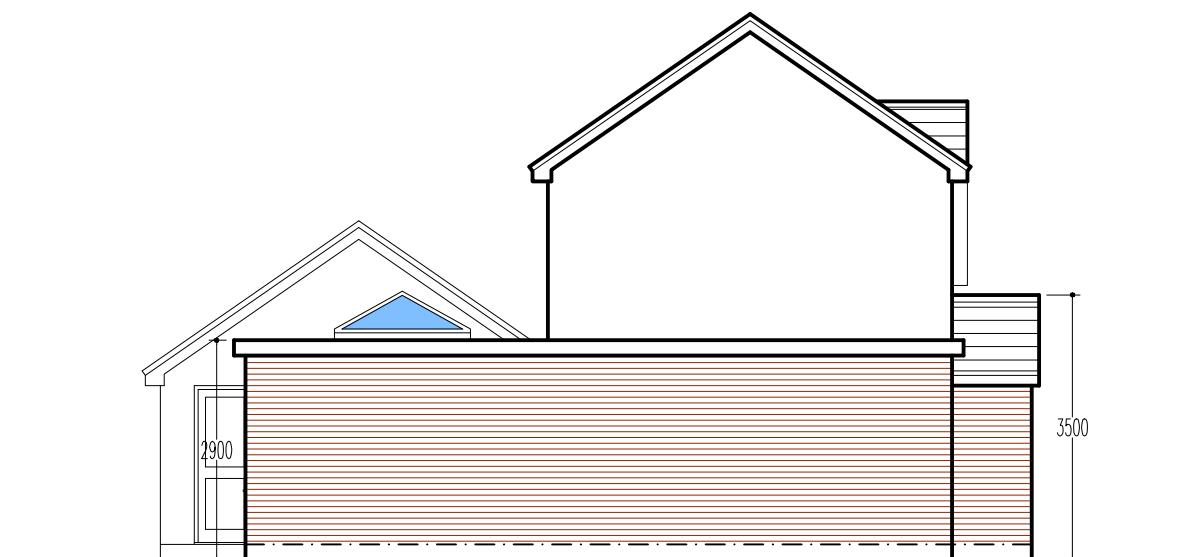

proposed side elevation

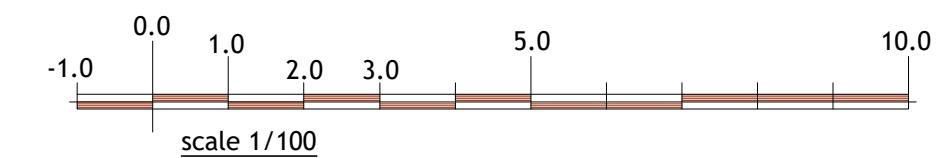

plan & build



PH: 07816611144

shamshadali@hotmail.co.uk

ADDRESS: 26 BRENTFORD CLOSE, HAYES, UB4 9QG

TITLE: PROPOSED ELEVATIONS

PROJECT: SINGLE STOREY REAR / SIDE EXTENSION & FRONT PORCH

DATE 30/08/2024 DWG NO. 26/03

DRAWN BY SCALE 1:100

A3