

This drawing is the property of **Design Workshop Consultant Ltd** Copyright is reserved by them and the drawing is issued on the condition that it is not copied, reproduced, retained or disclosed to any unauthorized person, either wholly or in part without the consent in writing of **Design Workshop Consultant Ltd**

Site Address:

21, Hoppner Road,
Hayes
UB4 8PZ

Title:


Proposed Elevations

Scale: 1:100

Paper Size:	A3
-------------	----

Rev	Date	Comments
-----	------	----------



Drawn By:	JM
Job Ref:	22075
Date:	July 2022
Drawing No.	PL - 04

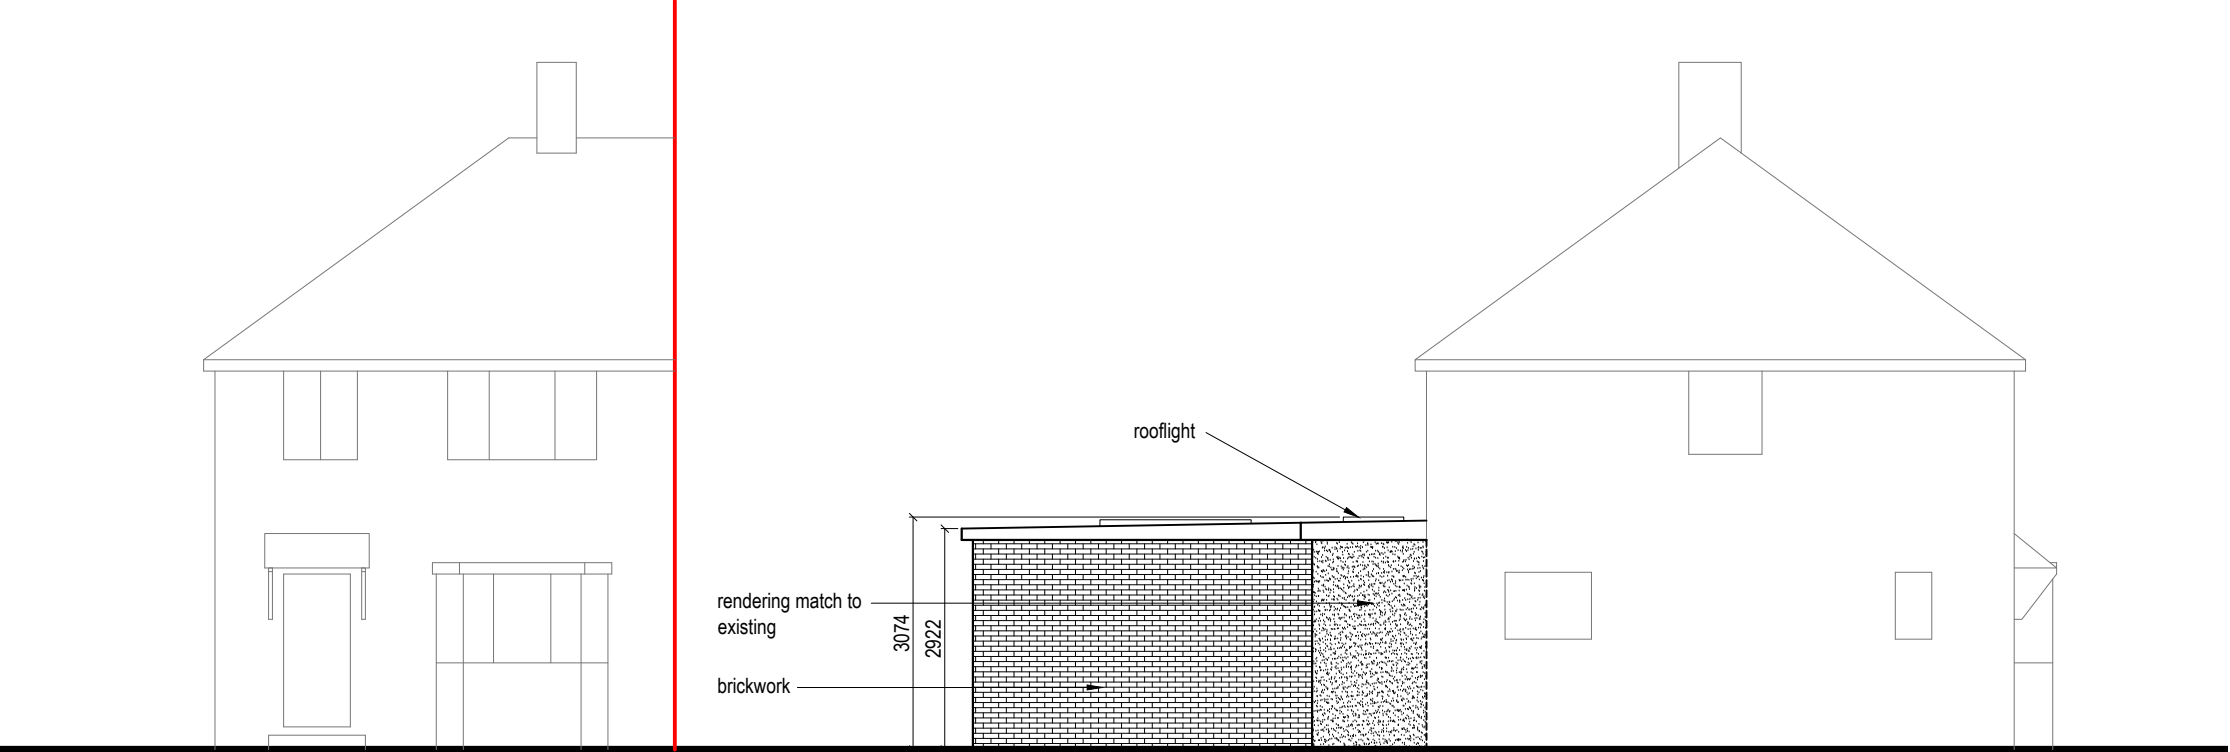


Front Elevation



Side Elevation

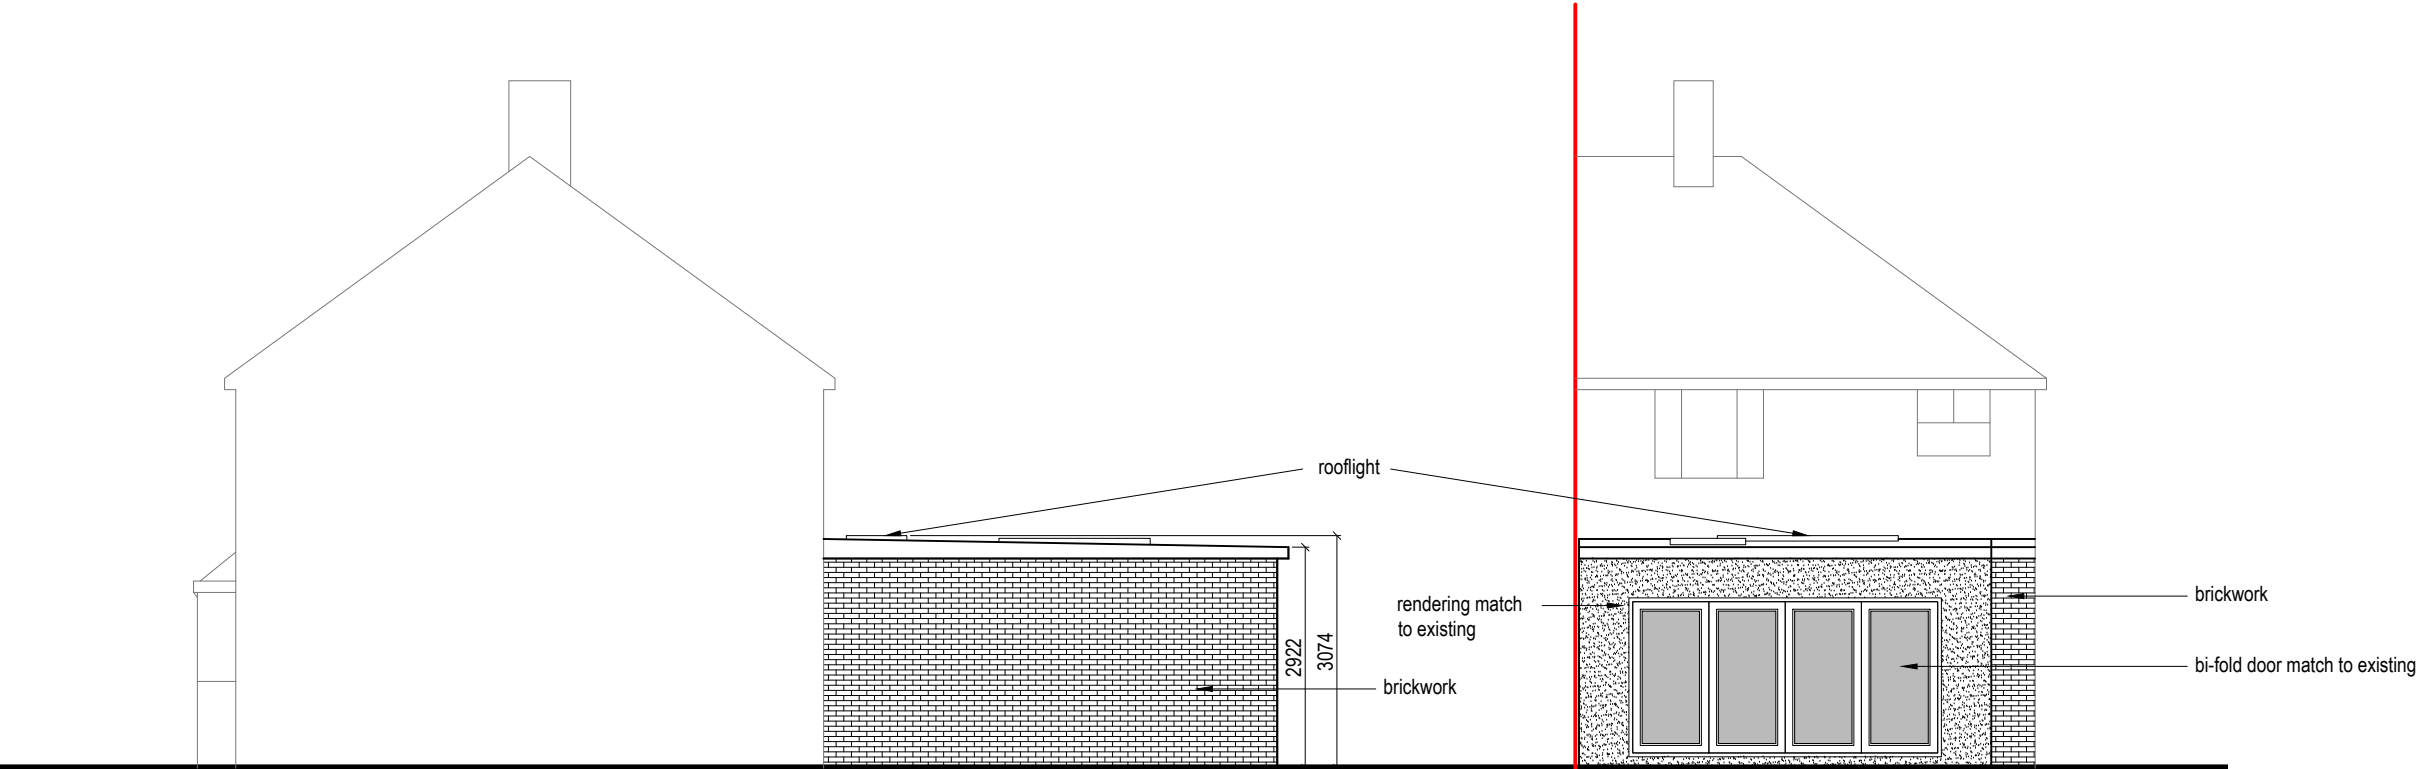 


Side Elevation (neighbouring)

 

Rear Elevation



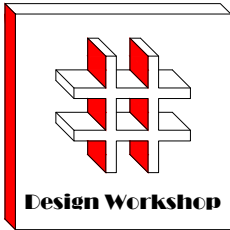

Dimensions to be verified on site
DO NOT SCALE FROM THIS DRAWING.
Any areas indicated on this drawing are for guidance only.No responsibility is taken for their accuracy.

This drawing is the property of **Design Workshop Consultant Ltd** Copyright is reserved by them and the drawing is issued on the condition that it is not copied, reproduced, retained or disclosed to any unauthorized person, either wholly or in part without the consent in writing of **Design Workshop Consultant Ltd**

Site Address:

21, Hoppner Road,
Hayes
UB4 8PZ

Title:


Existing Elevations

Scale: 1:100


Paper Size: A3

Rev	Date	Comments
-----	------	----------


Drawn By:	JM
Job Ref:	22075
Date:	July 2022
Drawing No.	PL - 03

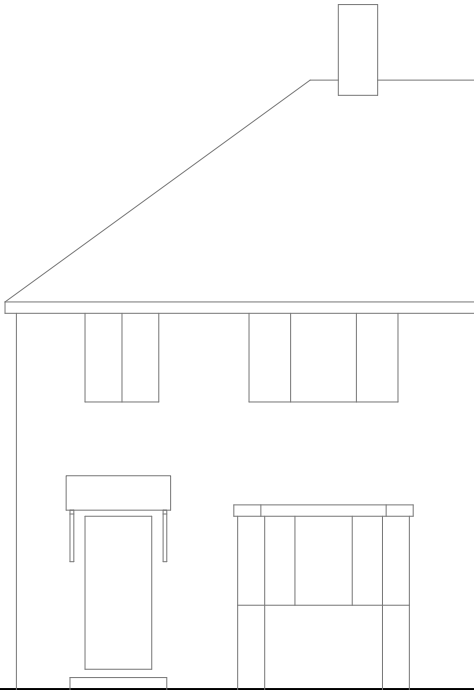



Front Elevation

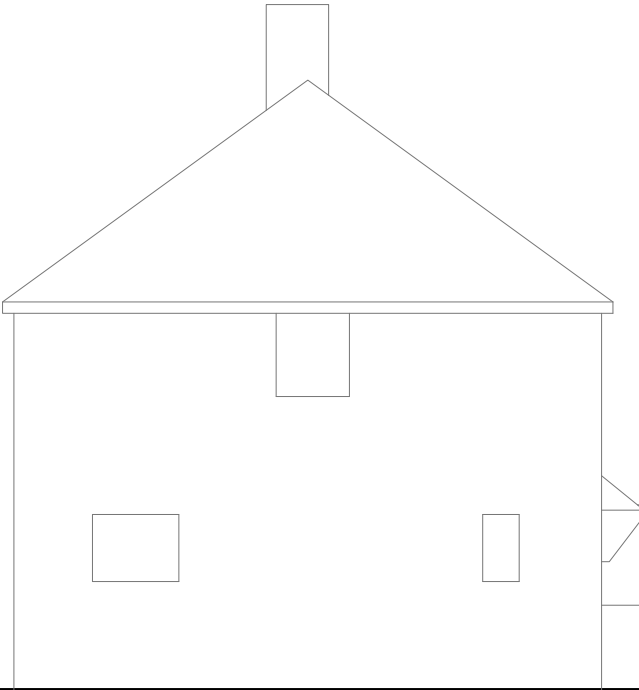


Side Elevation

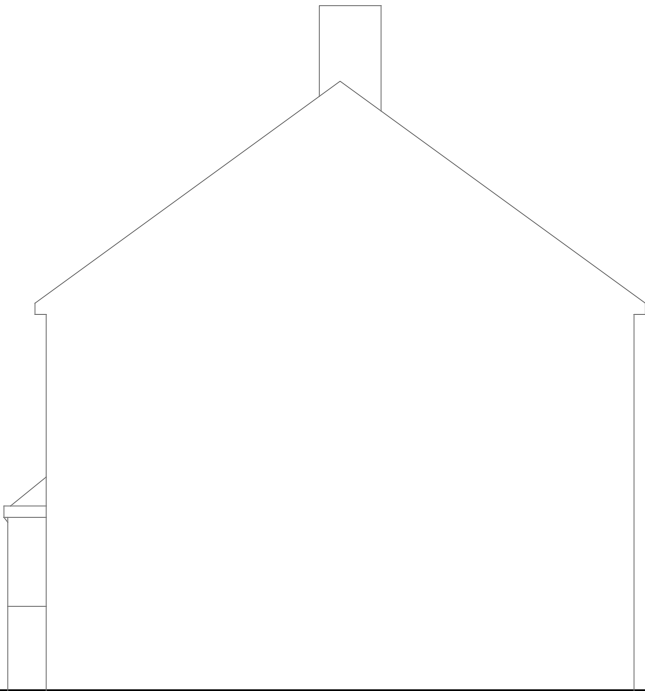


Side Elevation (neighbouring)

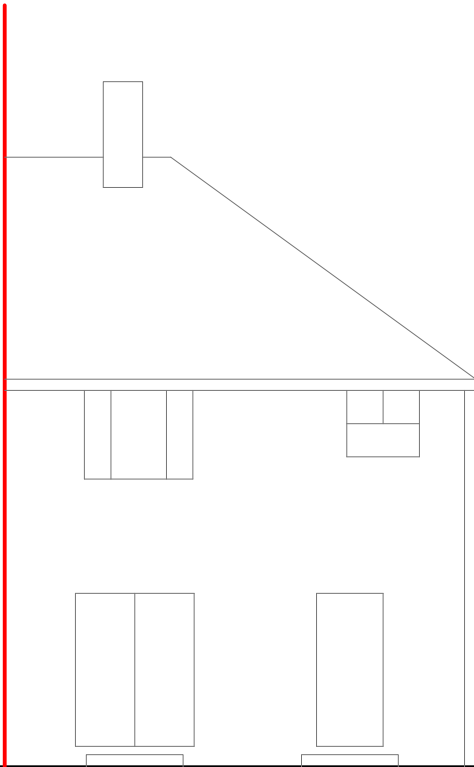 

Rear Elevation

 

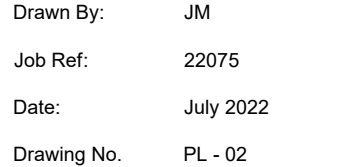

The map displays a residential or commercial area with several lots. Lot 2 is a large rectangular lot on the left. Lot 21 is a smaller lot to the right of Lot 2. Lot 38 is a large lot on the far right. Lot 19 is a small lot at the bottom. A red line outlines a specific area that includes Lot 21 and a portion of Lot 2. A cross-hatch pattern is applied to a small rectangular area within Lot 21, with the number '6000' written next to it. The text 'HOPNER ROAD' is written vertically along the right side of the map. A north arrow is located in the bottom right corner, pointing towards the top right.

