



Proposed External Finish
Materials to Match Existing
External Finish Materials

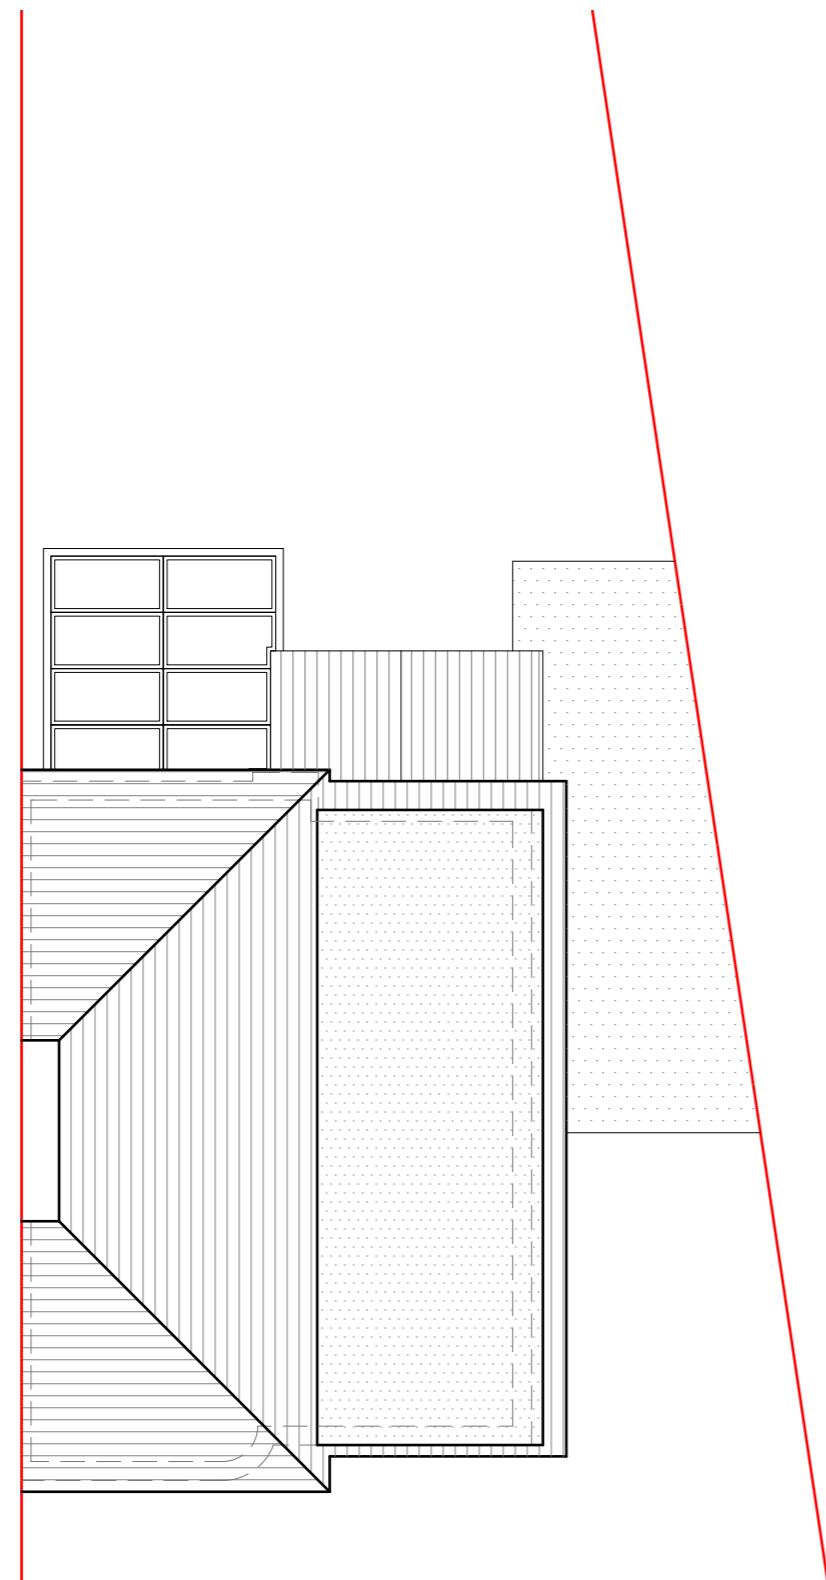

Existing Roof Plan
Scale 1:100

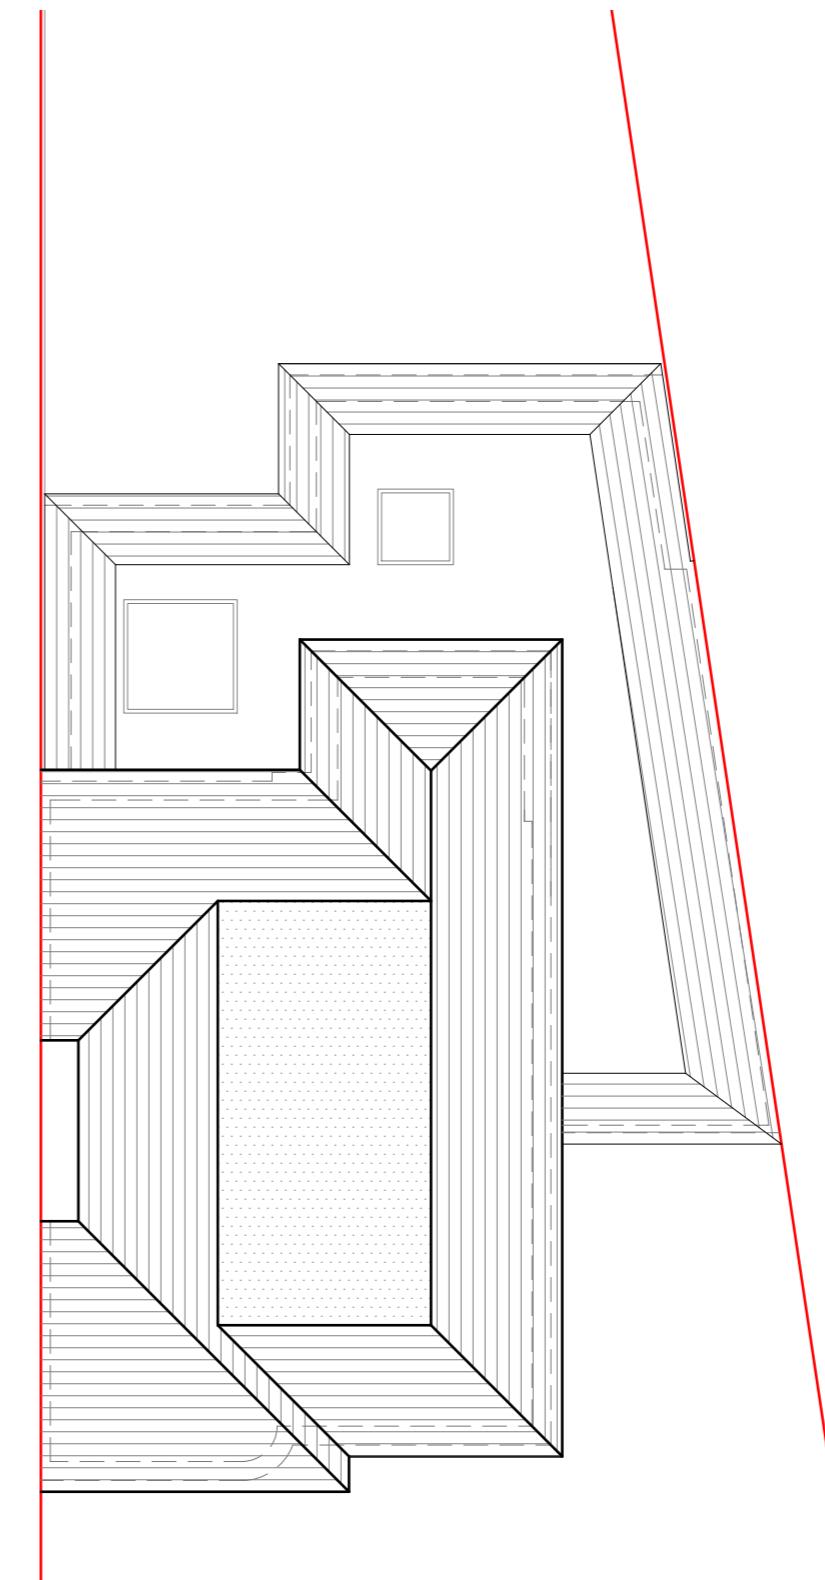

Proposed Roof Plan
Scale 1:100

10 Meter
5
2
1
0

1:100

GENERAL NOTES:

1. ALL DIMENSIONS ARE IN MILLIMETER.
2. VERIFY ALL DIMENSIONS AND CONDITIONS BEFORE BUILDING OR STARTING CONSTRUCTION. NOTIFY THE DESIGNER IMMEDIATELY OF ANY DISCREPANCY OR VARIATION.
3. ALL WORK TO COMPLY WITH CURRENT BUILDING REGULATIONS AND CODES OF PRACTICE

Title:

Existing & Proposed Roof Plans

Site Address
23 Fairfield Avenue,
Ruislip.
HA4 7PG

Scale: 1:100 @A3
Date: 01/01/2023
Drawing No.:
2023/048 -07
Drawn By:
RO

Revision Date:

e:mail -
faluckpatel@yahoo.com
(M) +44 (0) 7871 466 254

**Faluck
Patel**