




FRONT ELEVATION




REAR ELEVATION




SIDE ELEVATION

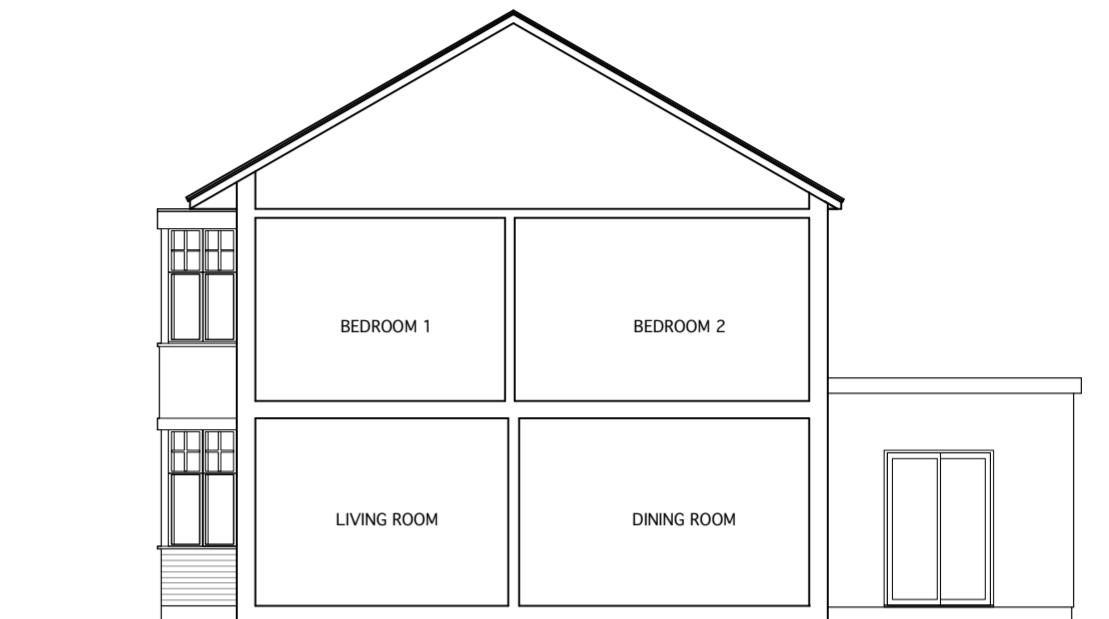


TYPICAL SECTION

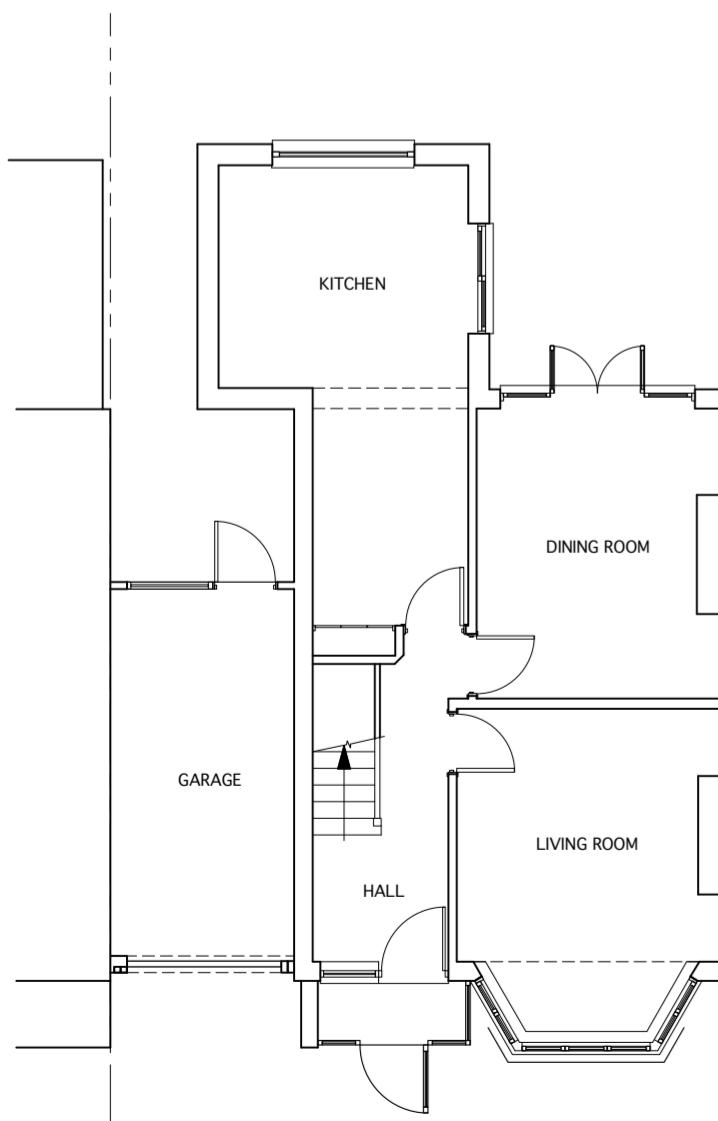

GROUND FLOOR PLAN

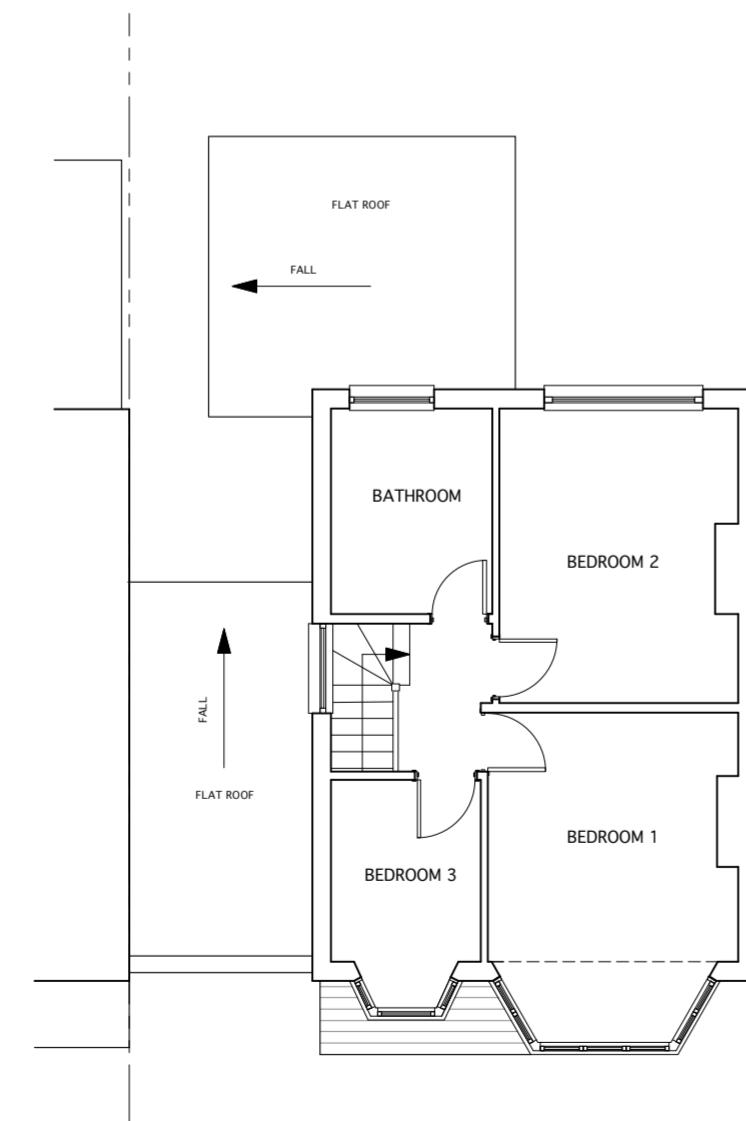

FIRST FLOOR PLAN

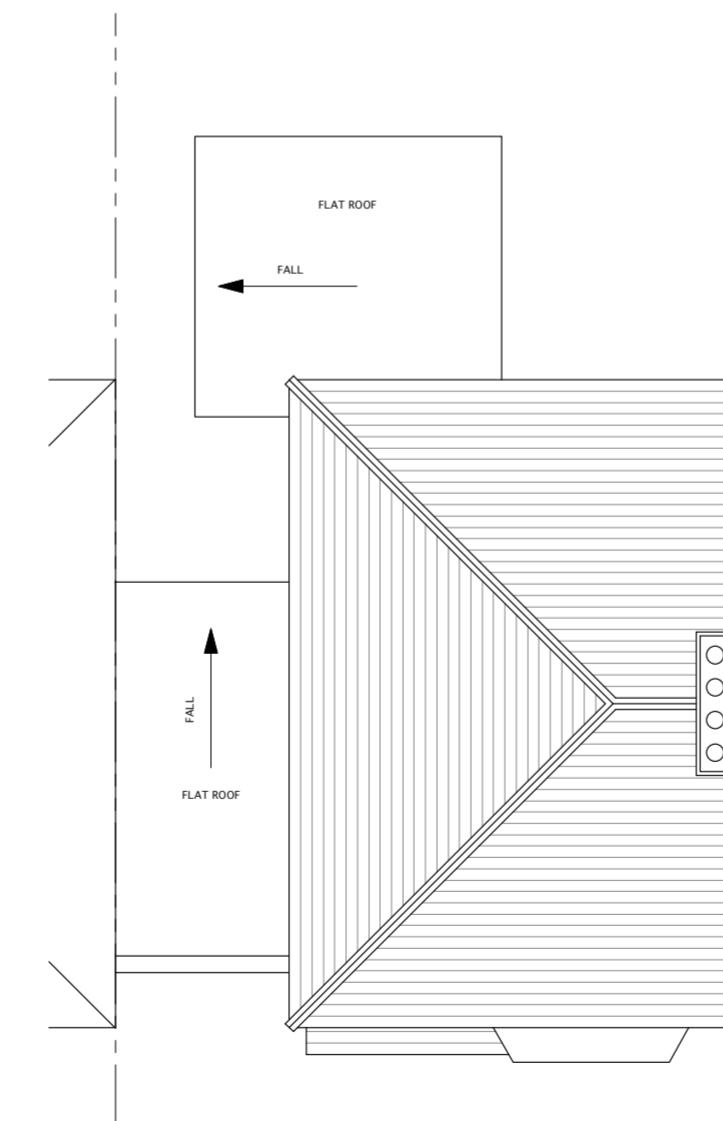

ROOF PLAN

THESE DRAWINGS ARE FOR PLANNING APPLICATIONS AND NOT FOR CONSTRUCTION

0 1m 2m 3m 4m 5m

SCALE 1:100

Client: MR KEVIN McGREAL AND MS CIARA O'SULLIVAN 18 GROSVENOR VALE RUISLIP HA4 6JQ

Job Title: LOFT CONVERSION (CERTIFICATE OF LAWFUL PROPOSED USE)

Drawing: EXISTING PLANS, ELEVATIONS AND TYPICAL SECTION

Date: 16.04.25 Scale: 1:100 @ A2

Job No: 18GV Drawing No: A-100 Revision No:

ANDREAS GEORGIOU t/a GIAD

Office F3, Kingsbury House
468 Church Lane, London NW9 8UA
Tel: 020 8200 2331
TEL: 07956 587037
email: andreas@giad.co.uk

ANDREAS GEORGIOU t/a GIAD
RESERVE THE COPYRIGHT ON ALL DOCUMENTS AND DRAWINGS