





FRONT ELEVATION




REAR ELEVATION

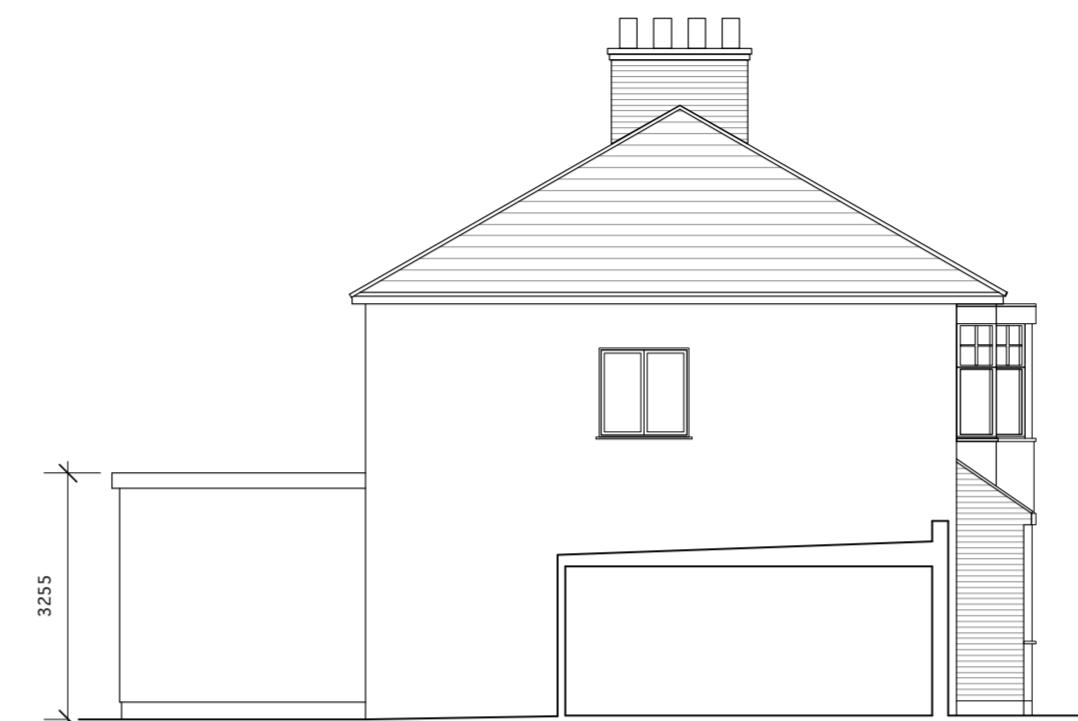


SIDE ELEVATION

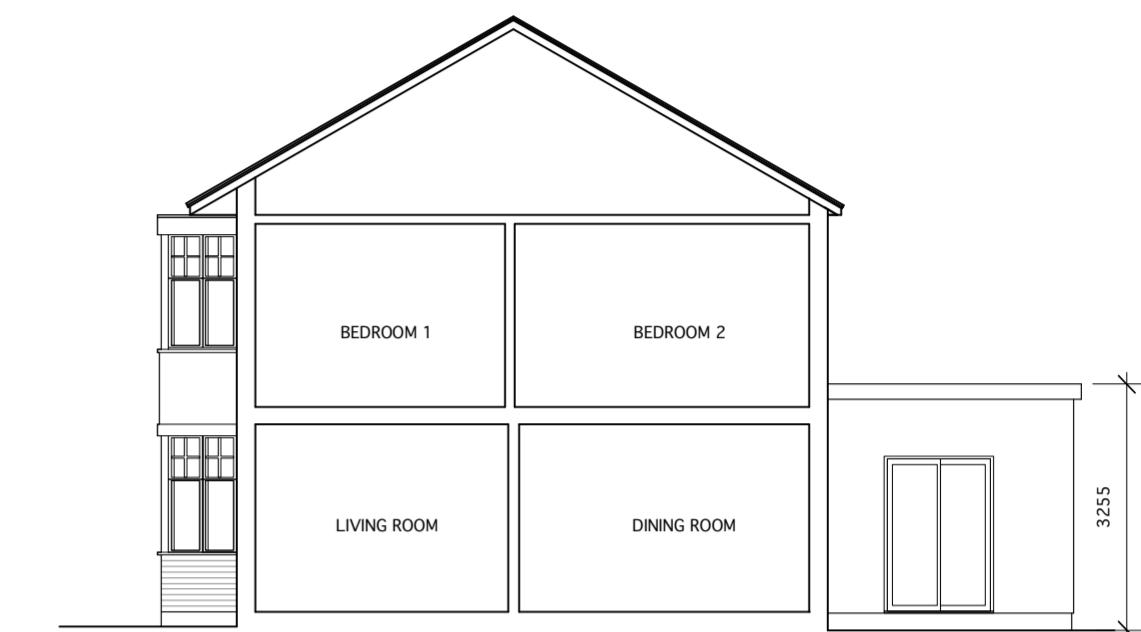


TYPICAL SECTION

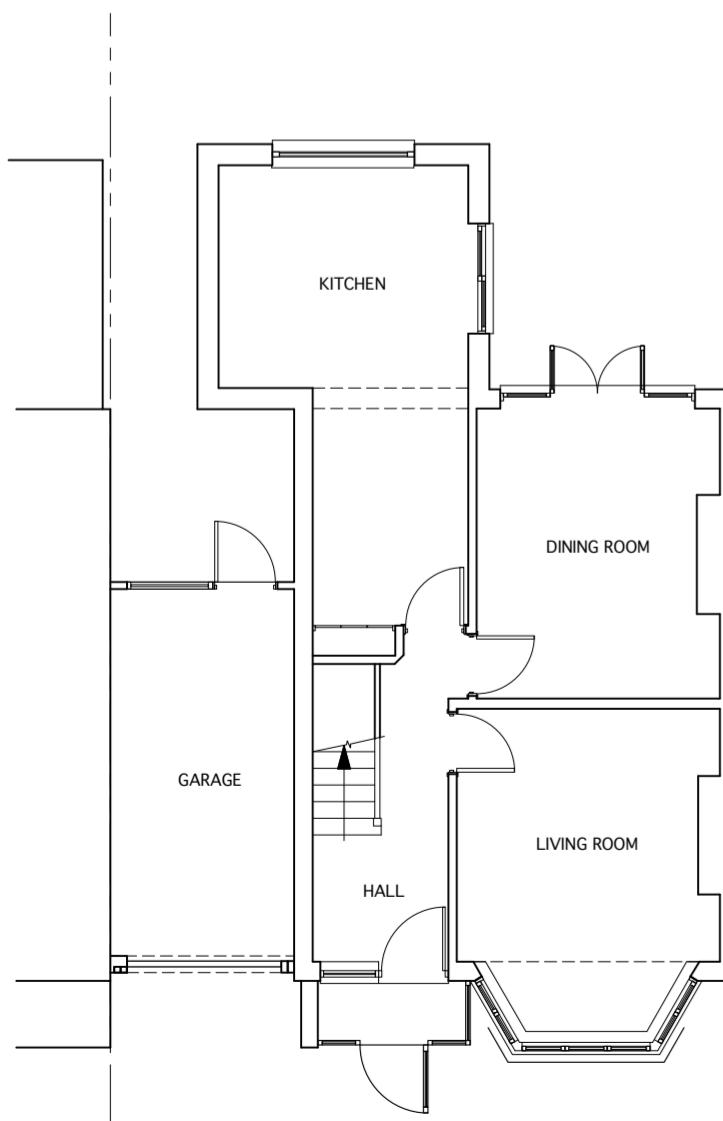

GROUND FLOOR PLAN

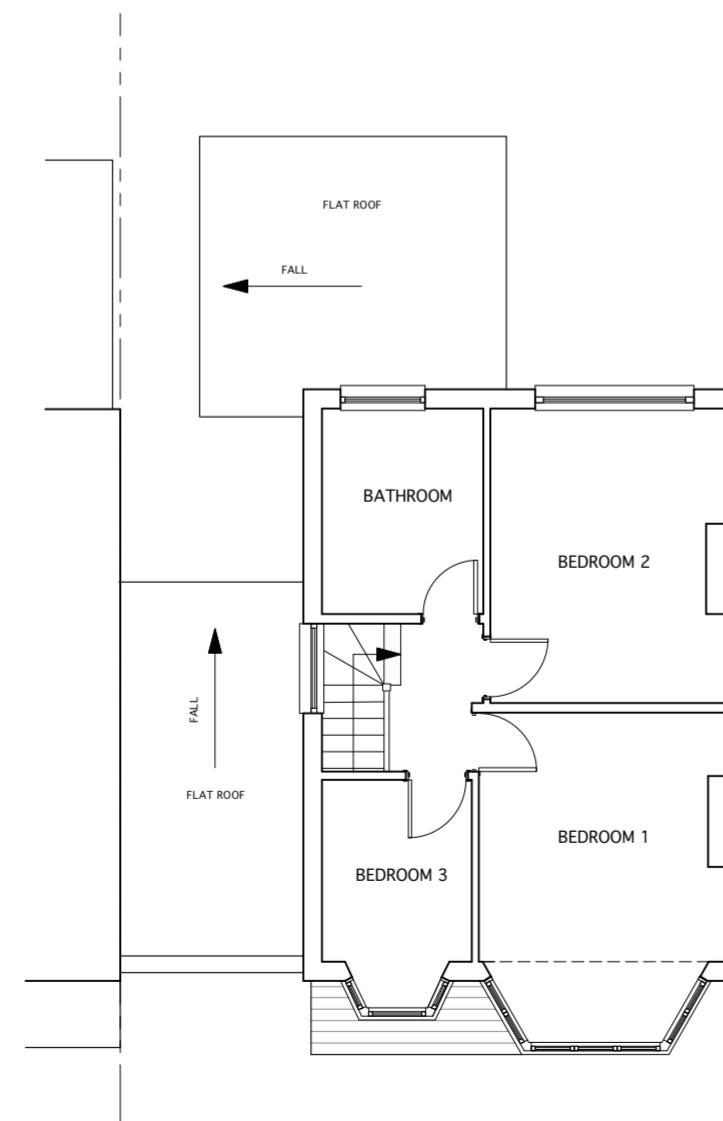

FIRST FLOOR PLAN

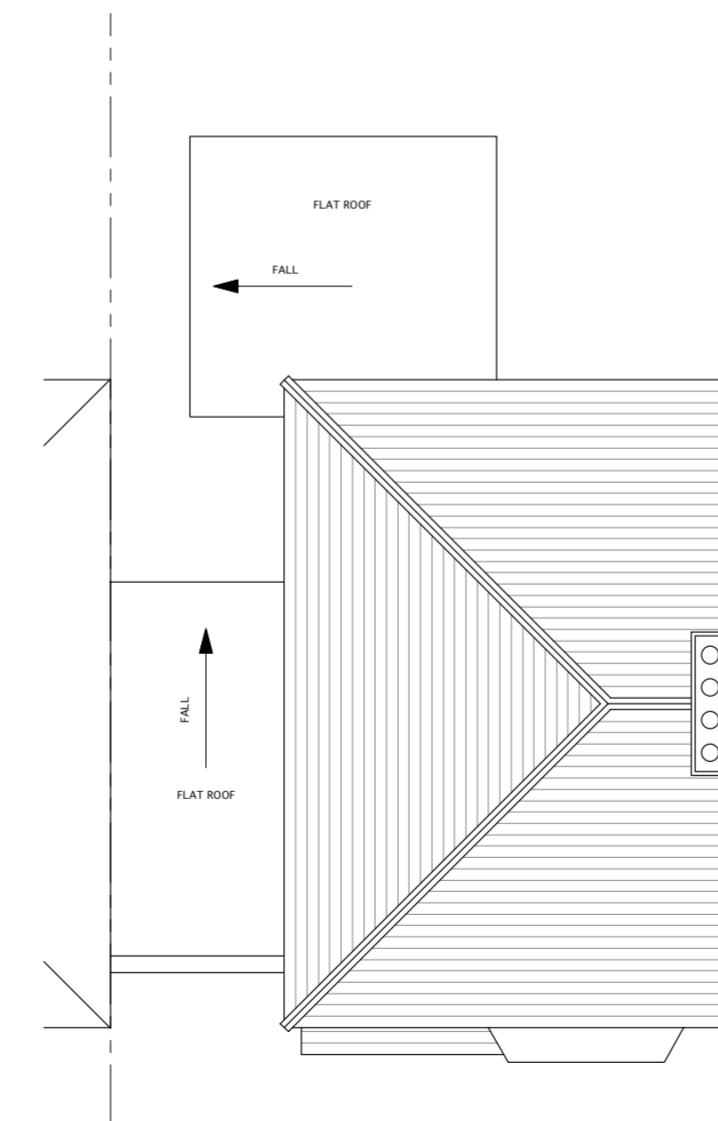

ROOF PLAN

THESE DRAWINGS ARE FOR PLANNING
APPLICATIONS AND NOT
FOR CONSTRUCTION

0 1m 2m 3m 4m 5m

SCALE 1:100

Client
MR KEVIN McGREAL AND
MS CIARA O'SULLIVAN
18 GROSVENOR VALE
RUISLIP HA4 6JQ


Job Title
REMOVAL OF EXISTING REAR
EXTENSION AND GARAGE.
NEW SINGLE STOREY REAR
AND SIDE EXTENSION

Drawing
EXISTING
PLANS, ELEVATIONS
AND TYPICAL SECTION

Date 16.04.25 Scale 1:100 @ A2

Job No 18GV Drawing No A-01 Revision No

ANDREAS GEORGIOU t/a GIAD

 

Office F3, Kingsbury House
468 Church Lane, London NW9 8UA
Tel: 020 8200 2331
TEL: 07956 587037
email: andreas@giad.co.uk

ANDREAS GEORGIOU t/a GIAD
RESERVE THE COPYRIGHT ON ALL DOCUMENTS AND DRAWINGS