






FRONT ELEVATION

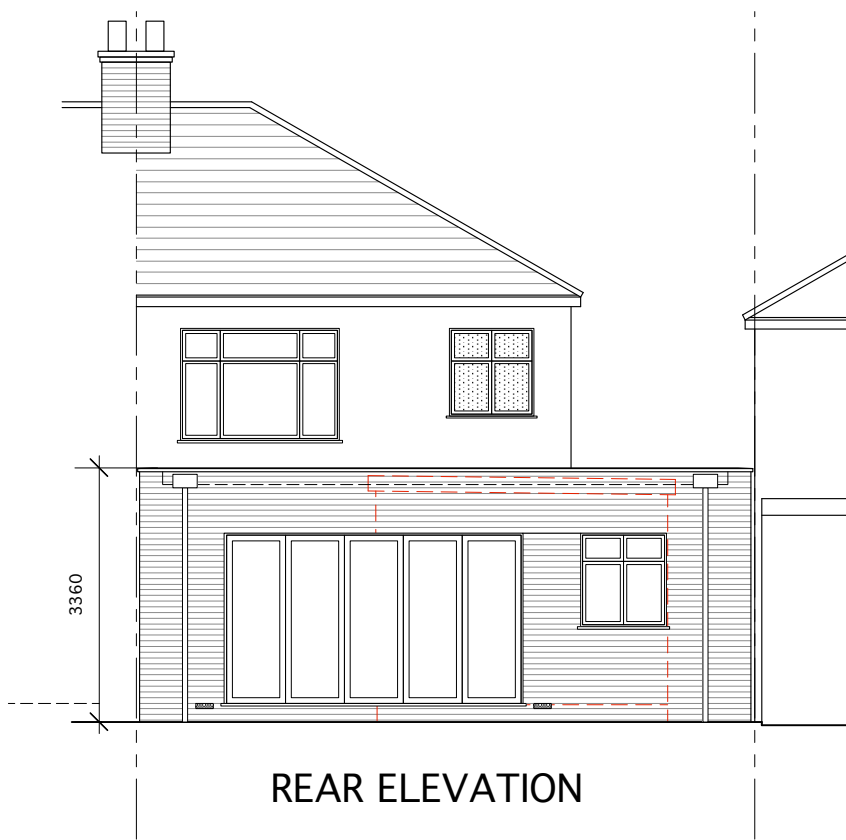


REAR ELEVATION

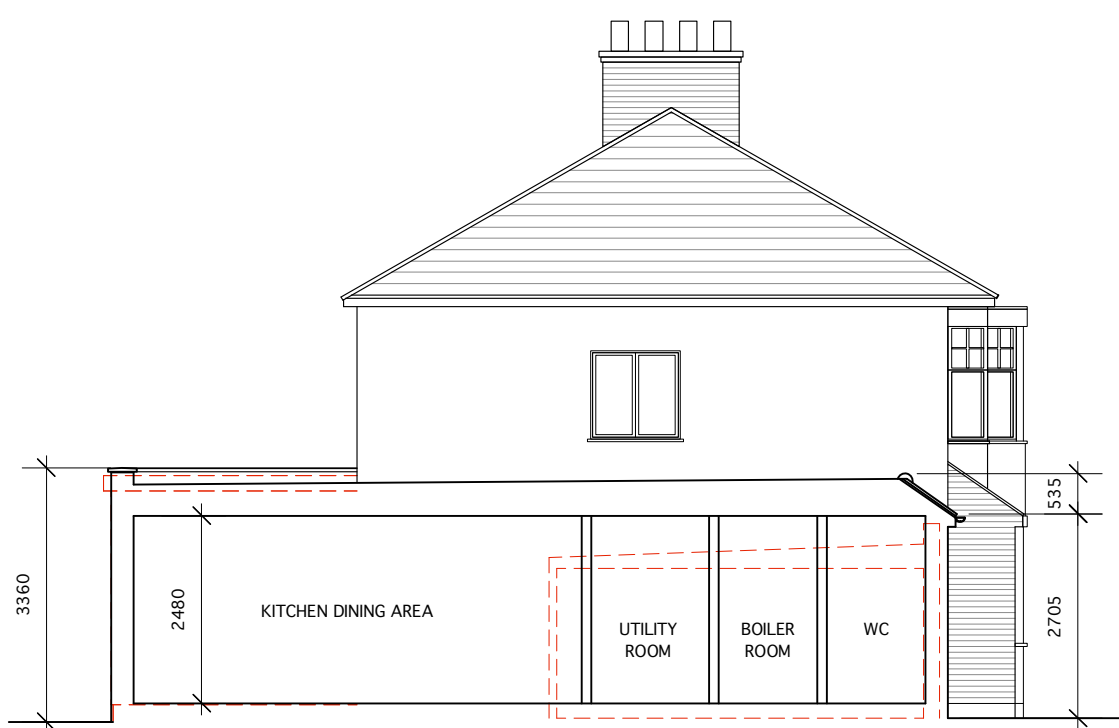


SECTIONAL SIDE ELEVATION 1

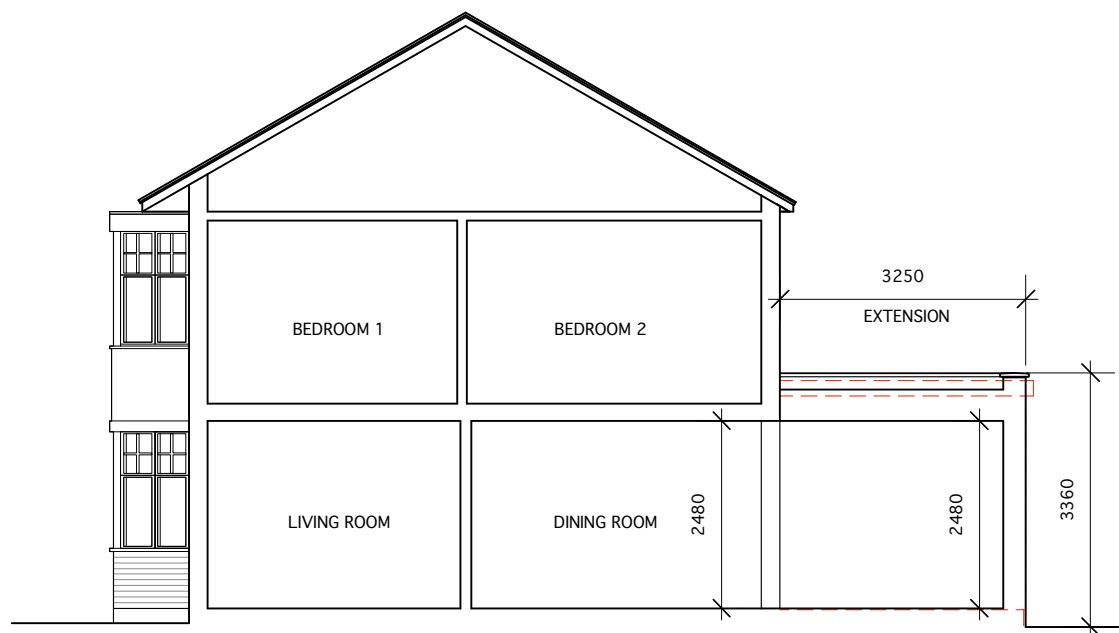


TYPICAL SECTION

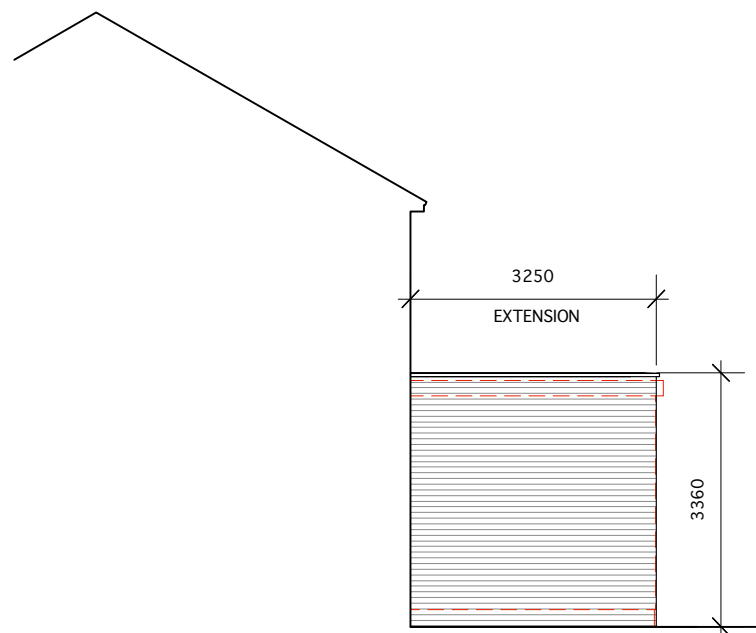


SIDE ELEVATION 2

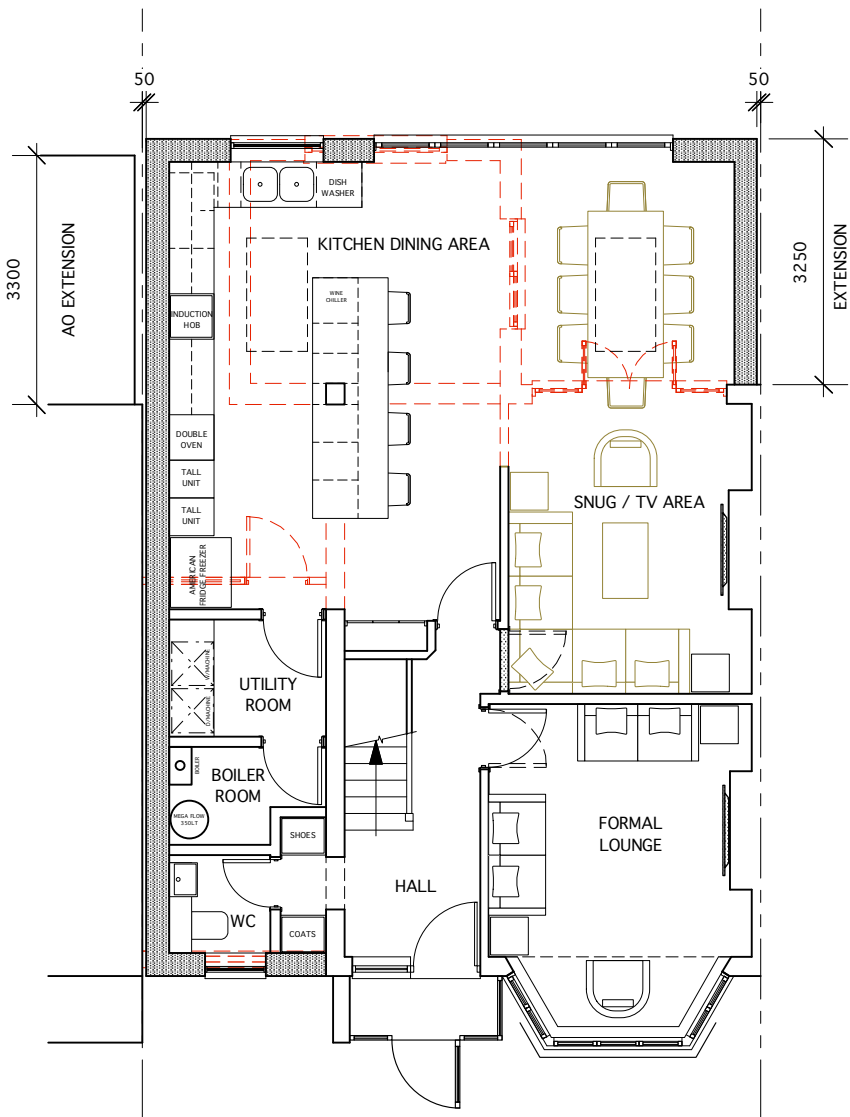

GROUND FLOOR PLAN

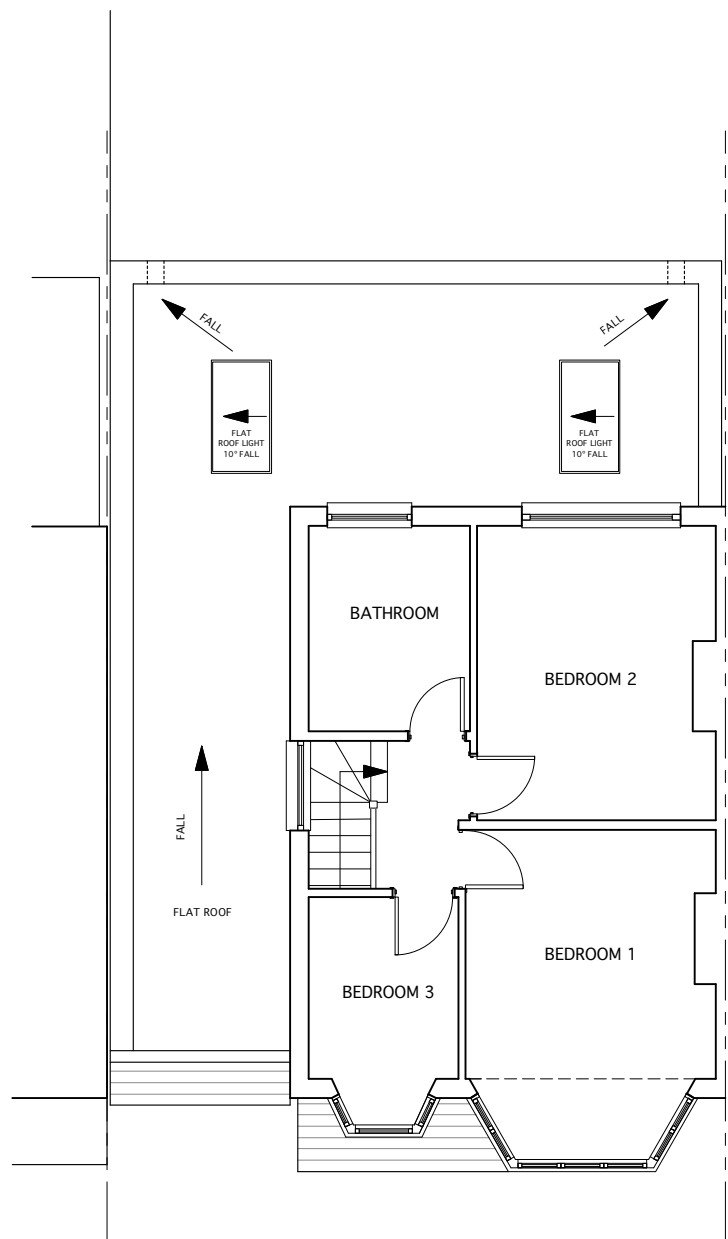

FIRST FLOOR PLAN

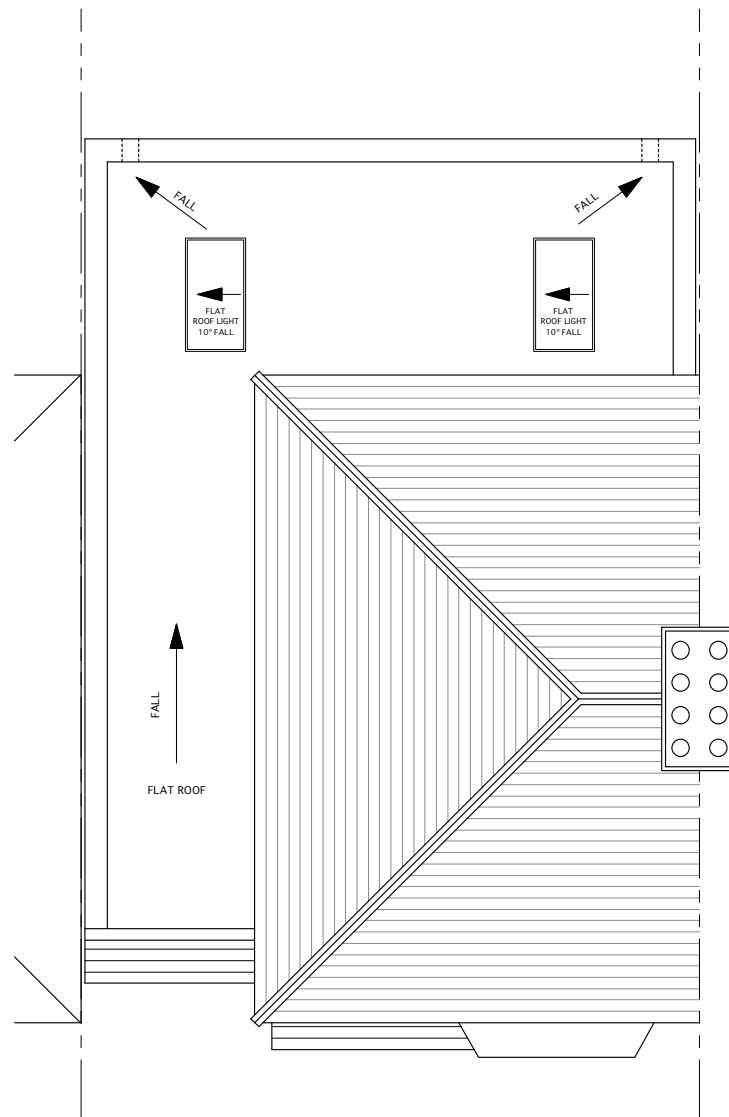

ROOF PLAN

THESE DRAWING ARE FOR PLANNING APPLICATIONS AND NOT FOR CONSTRUCTION

0 1m 2m 3m 4m 5m

SCALE 1:100

Client
MR KEVIN McGREAL AND
MS CIARA O'SULLIVAN
18 GROSVENOR VALE
RUISLIP HA4 6JQ

Job Title
REMOVAL OF EXISTING REAR
EXTENSION AND GARAGE.
NEW SINGLE STOREY REAR
AND SIDE EXTENSION

Drawing
PROPOSED
PLANS, ELEVATIONS
AND TYPICAL SECTION

Date
16.04.25


Scale
1:100 @ A2

Job No
18GV

Drawing No
A-02

Revision No

ANDREAS GEORGIU t/a GIAD

 

Office F3, Kingsbury House
468 Church Lane, London NW9 8UA
Tel: 020 8200 2331
TEL: 07956 587037
email: andreas@giad.co.uk

ANDREAS GEORGIU t/a GIAD
RESERVE THE COPYRIGHT ON ALL DOCUMENTS AND DRAWINGS