



EXISTING SIDE ELEVATION (EAST)


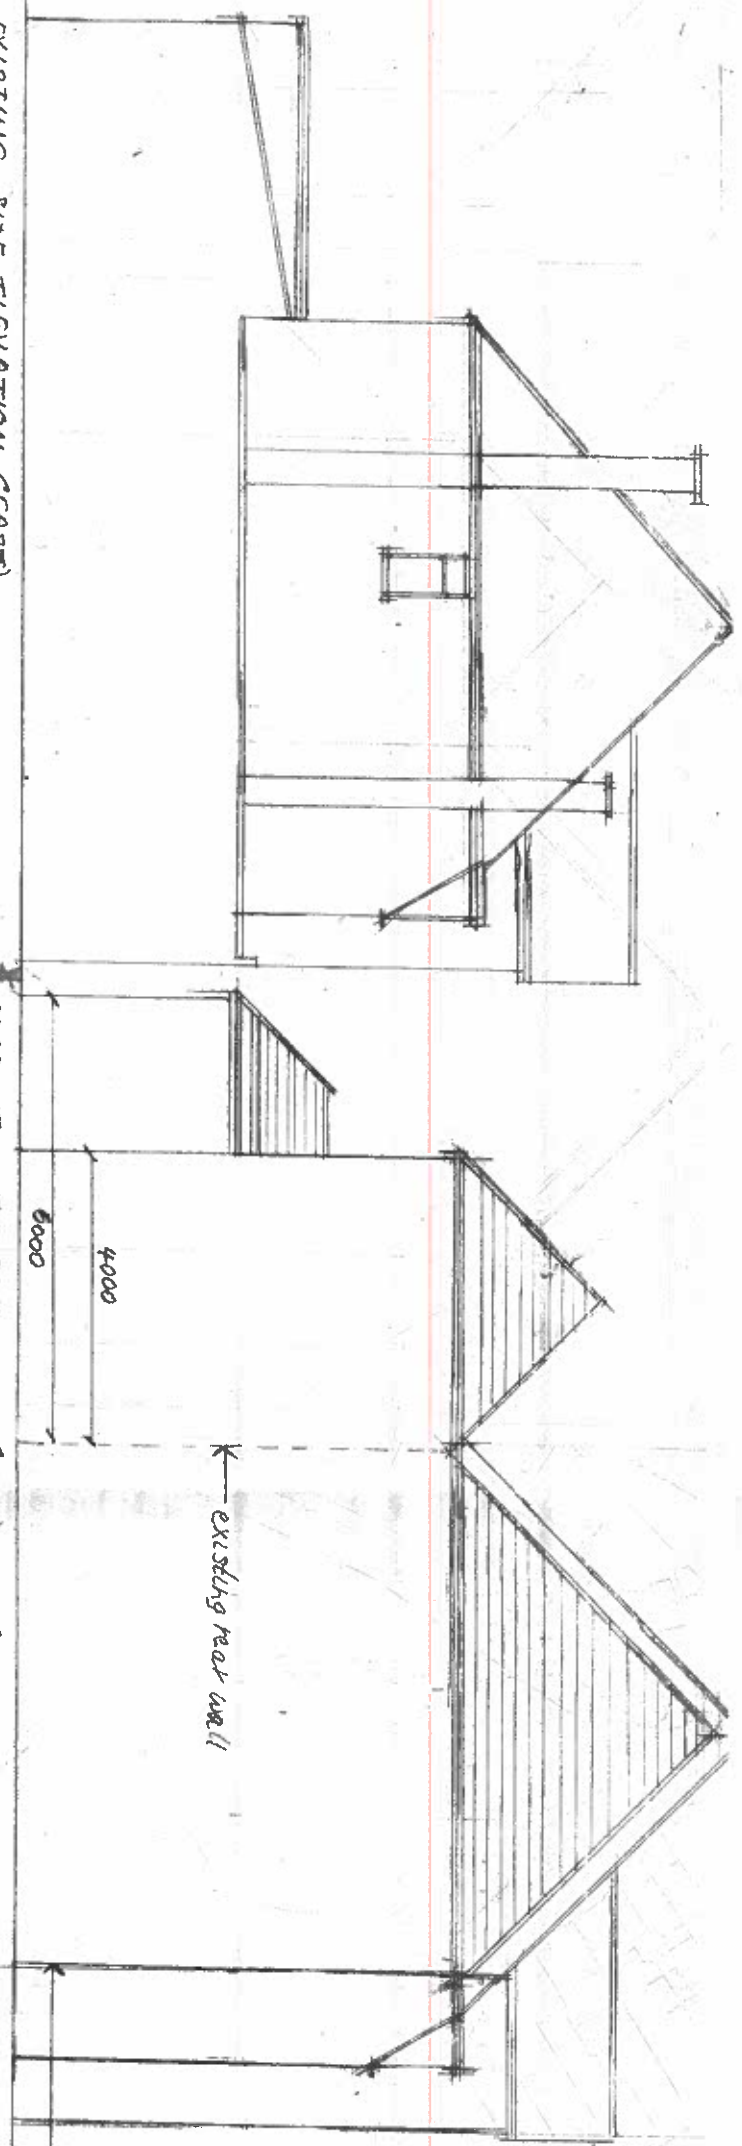


PROPOSED SIDE ELEVATION (EAST) - chimney stacks removed

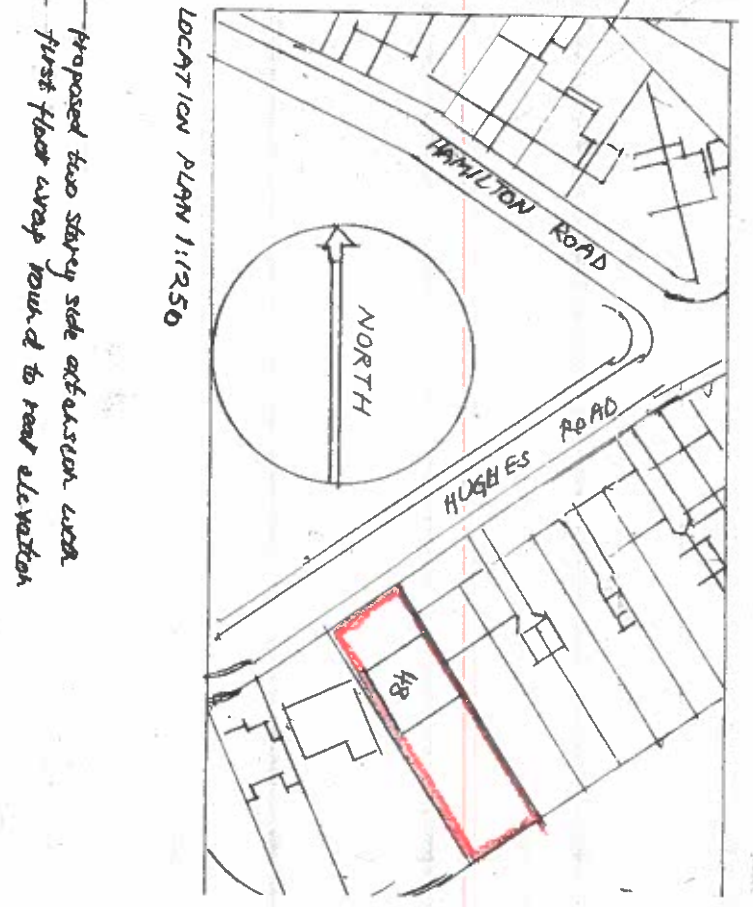

Proposed two storey side extension with first floor wrap round to rear elevation

existing application ref: 4502/MPP/2024/1624

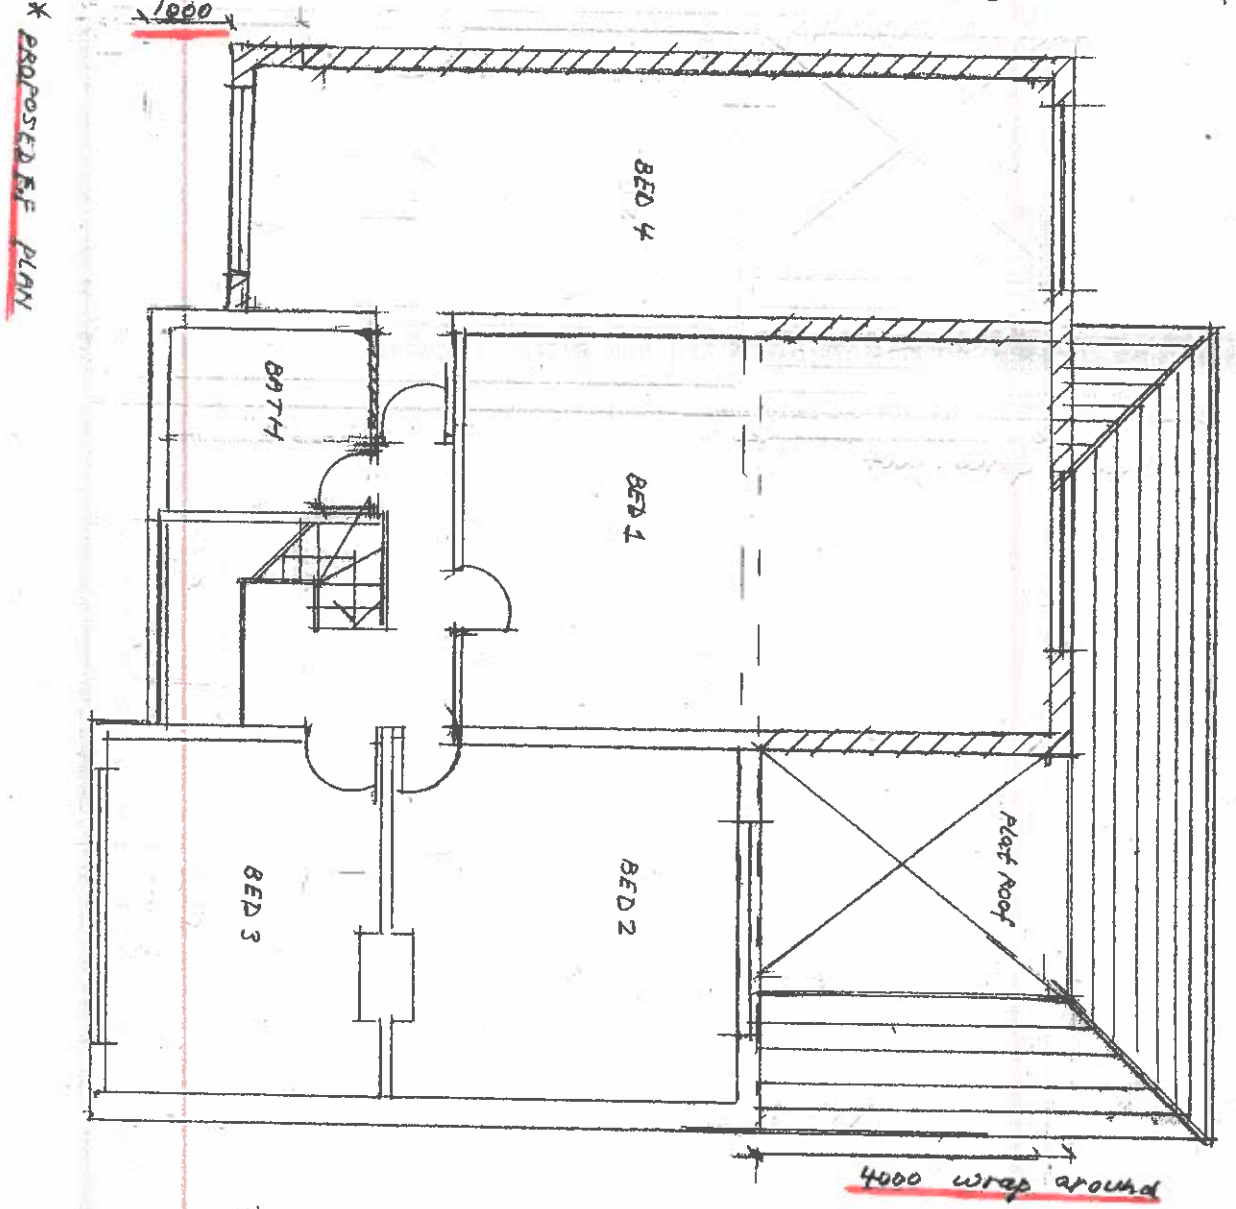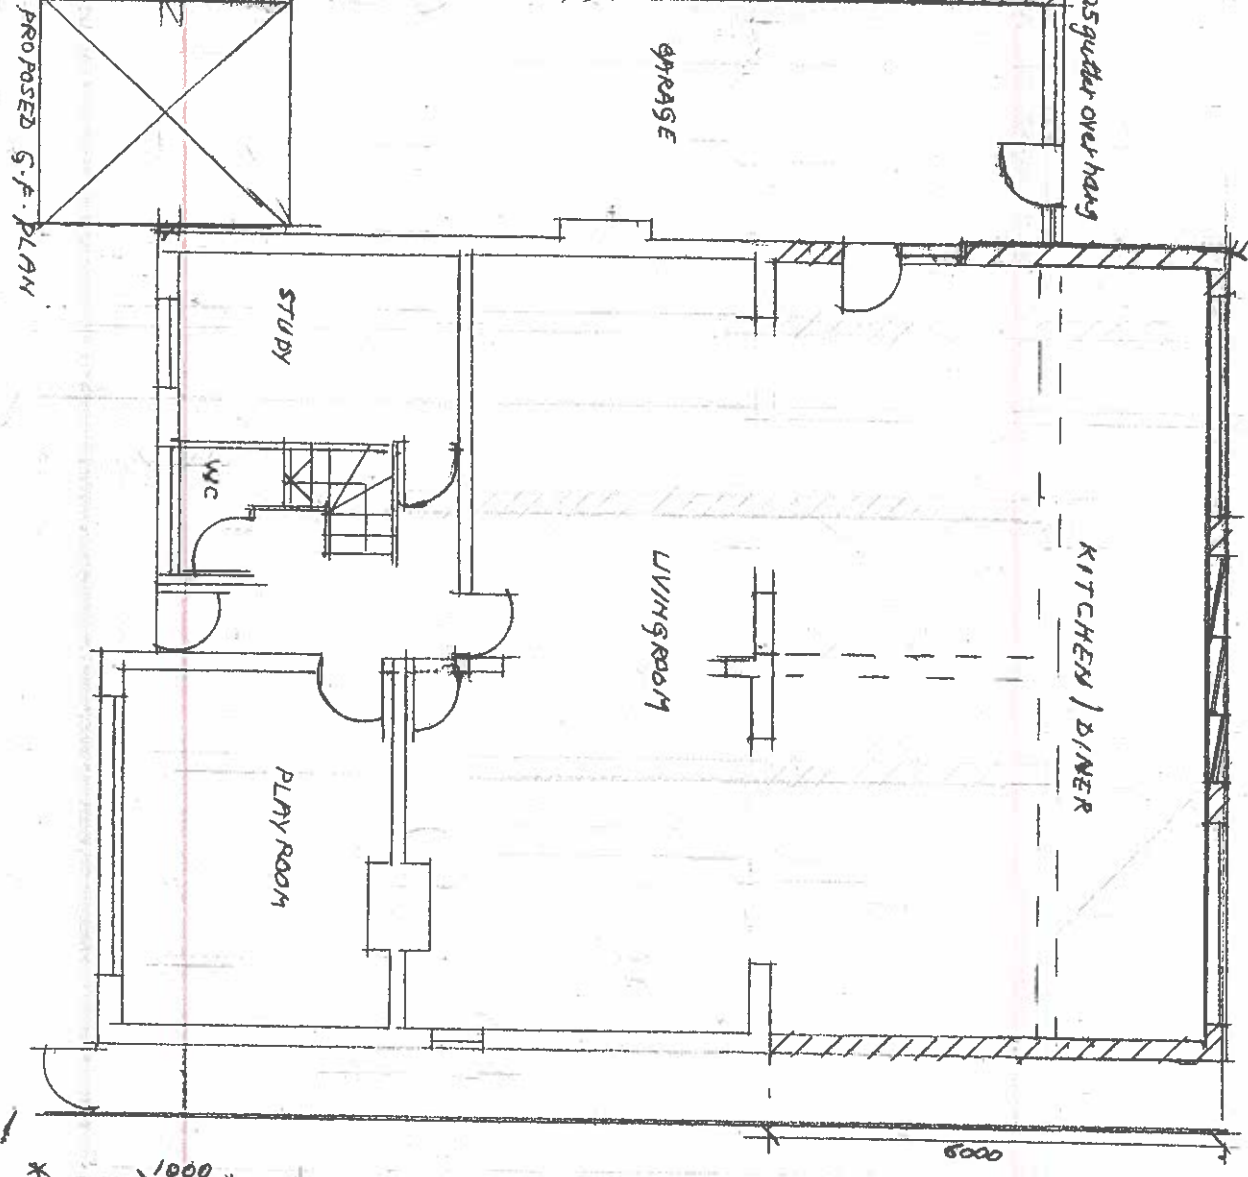

* Rev A - 29 Aug

job no.	48 HUGHES ROAD
drawing no.	01/07
revision	REV A
scale	1:100
date	29/08/17
drawn	KSB
checked	
job title	PROPOSED TWO STOREY SIDE EXTENSION
drawing title	PROPOSED G.F. & F.F. PLANS & SIDE ELEVATION (EAST)