
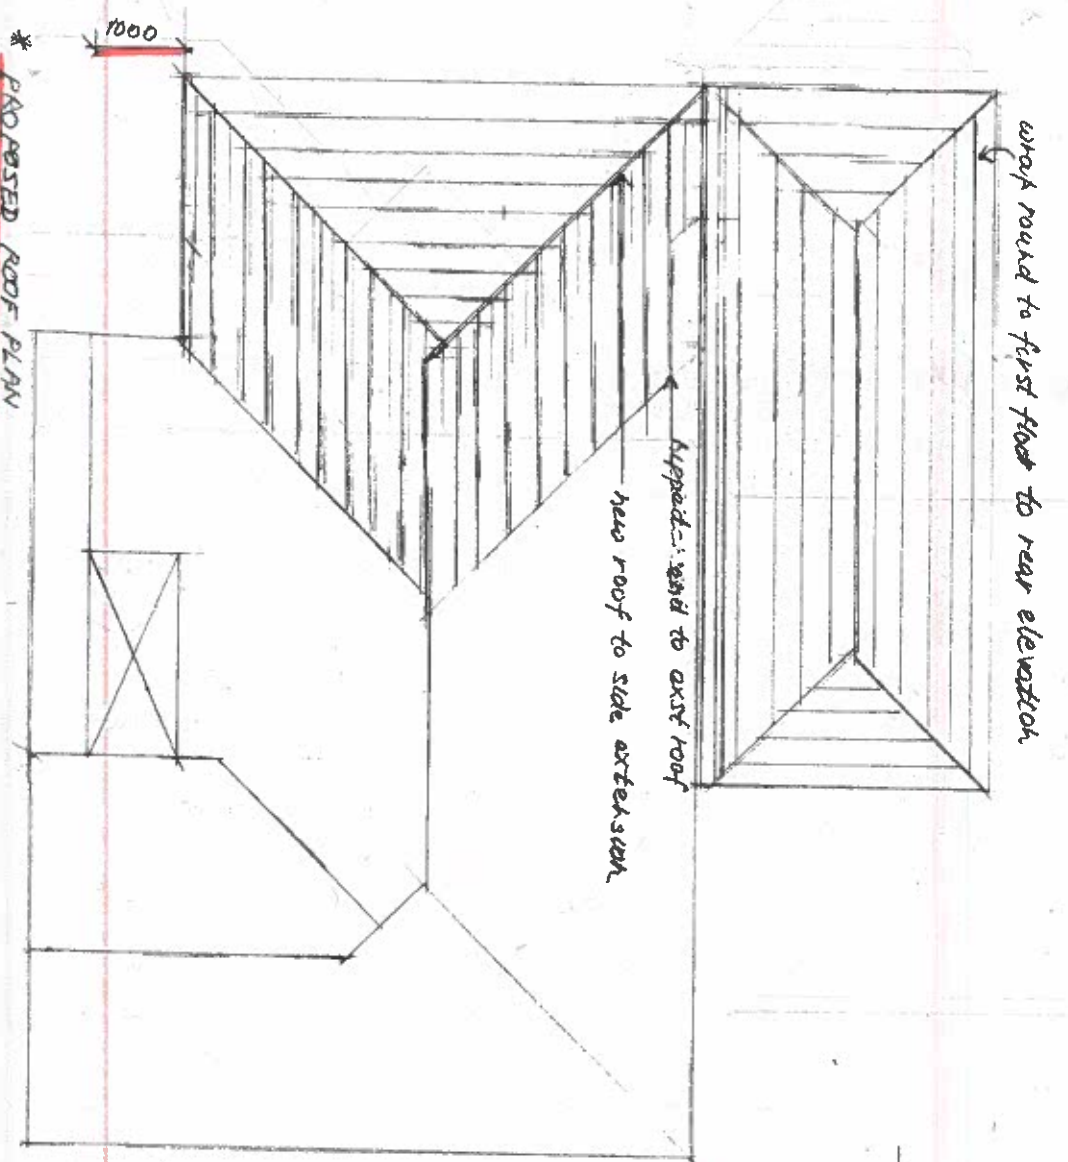
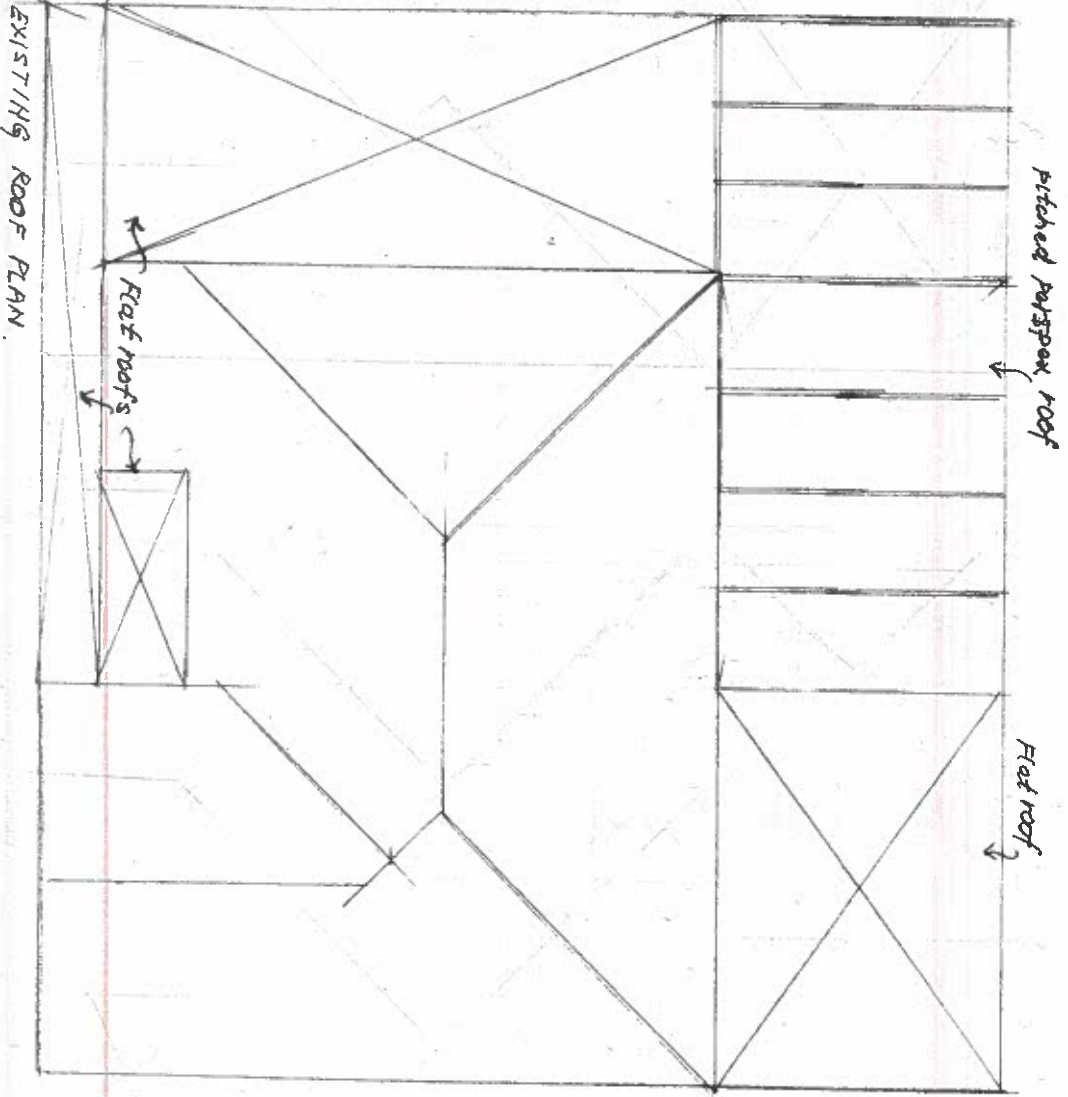


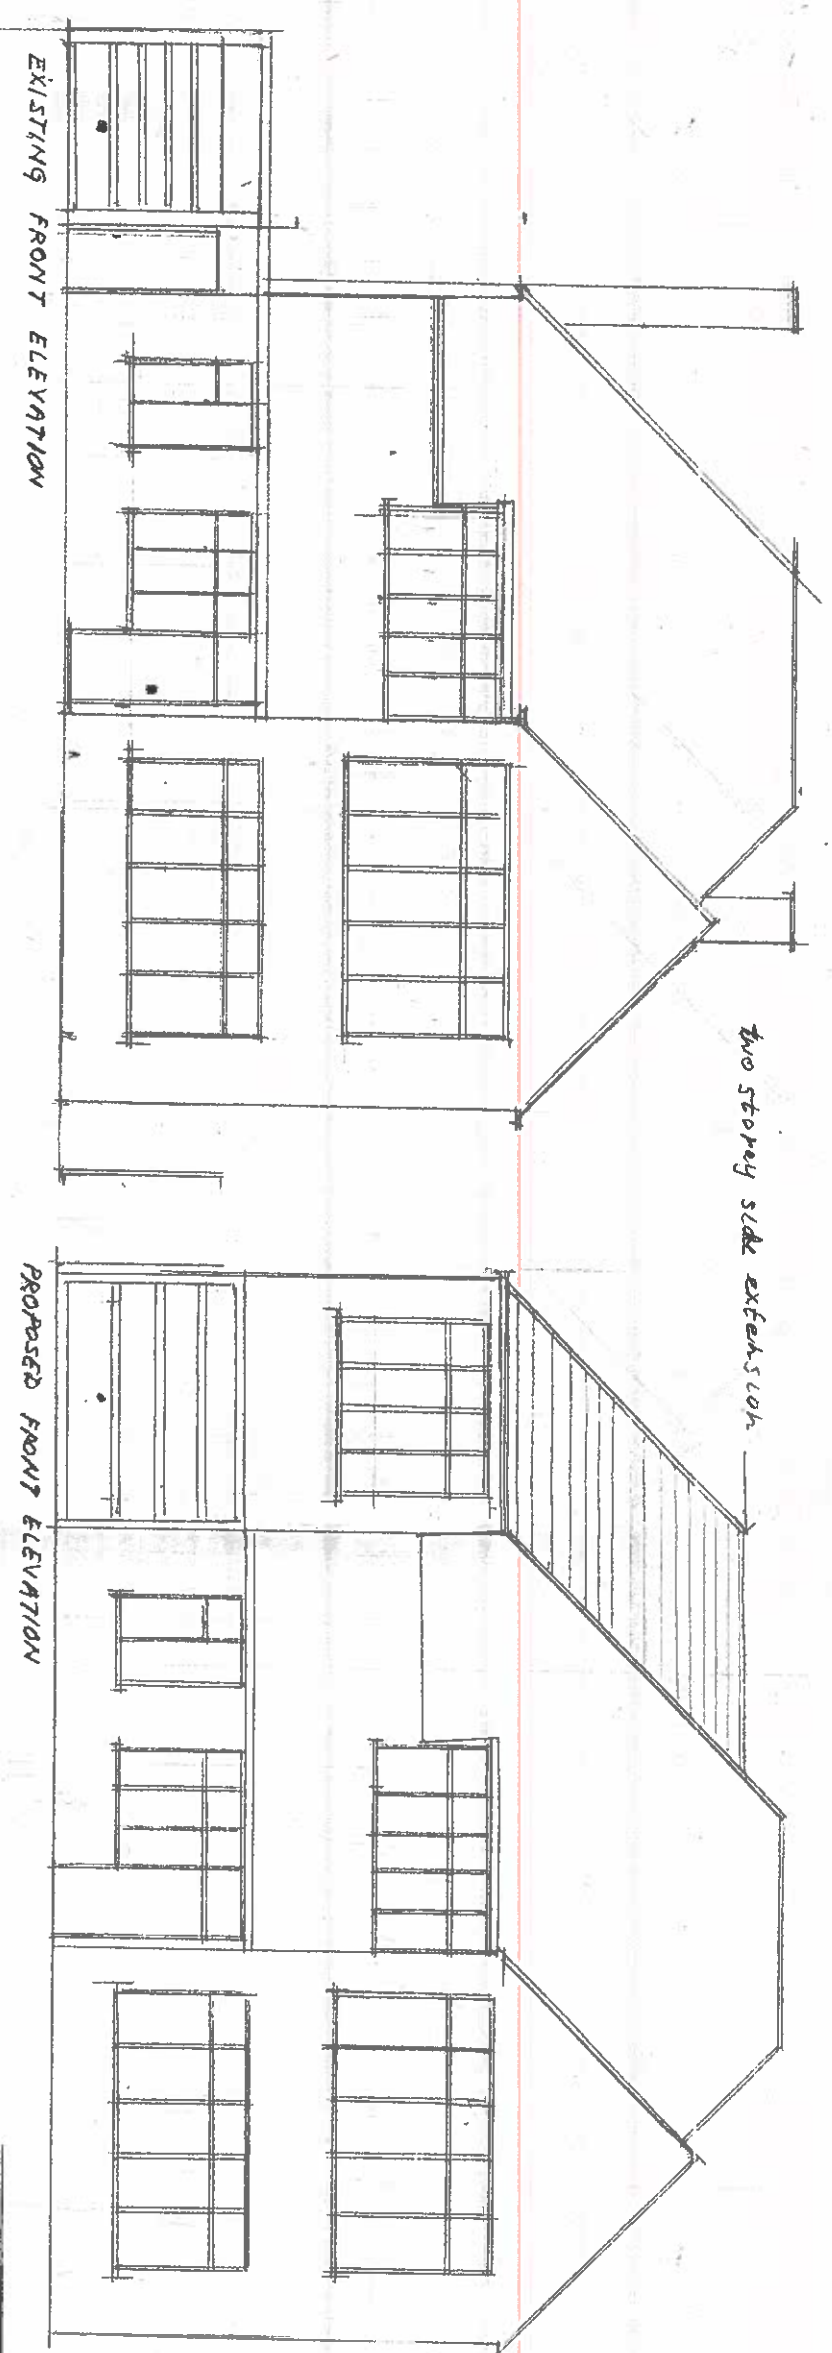

* Rev A - 28 August

* BLOCK PLAN 1:200

job no.	01/02	job no.	48 HUGHES ROAD
drawing no.	DRG 3	revision	REV A
scale	1:100	date	3/7
drawn	KSR	checked	
EXISTING & PROPOSED		PROPOSED TWO STOREY	
REAR ELEVATION		SIDE EXTENSION	