

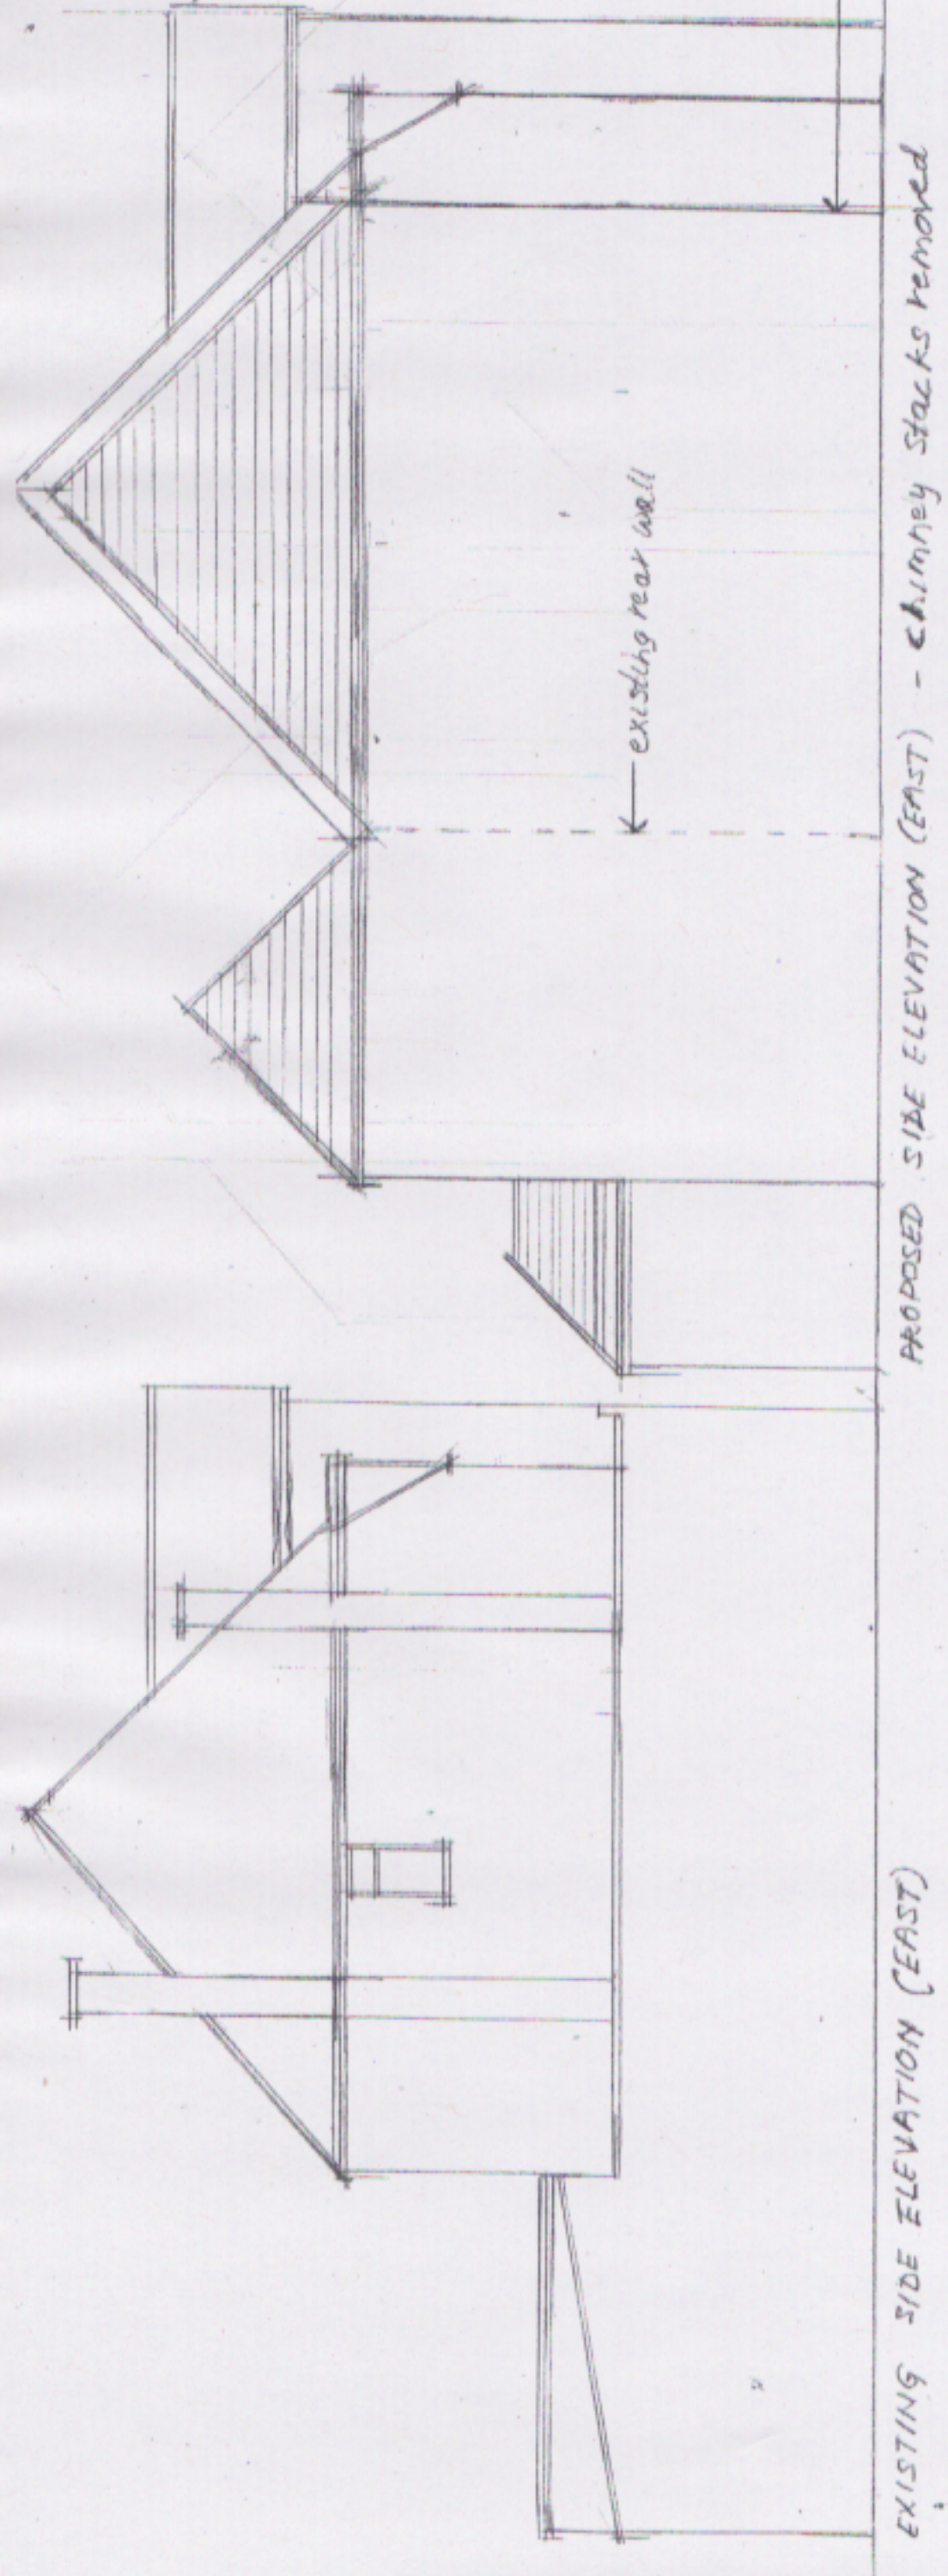


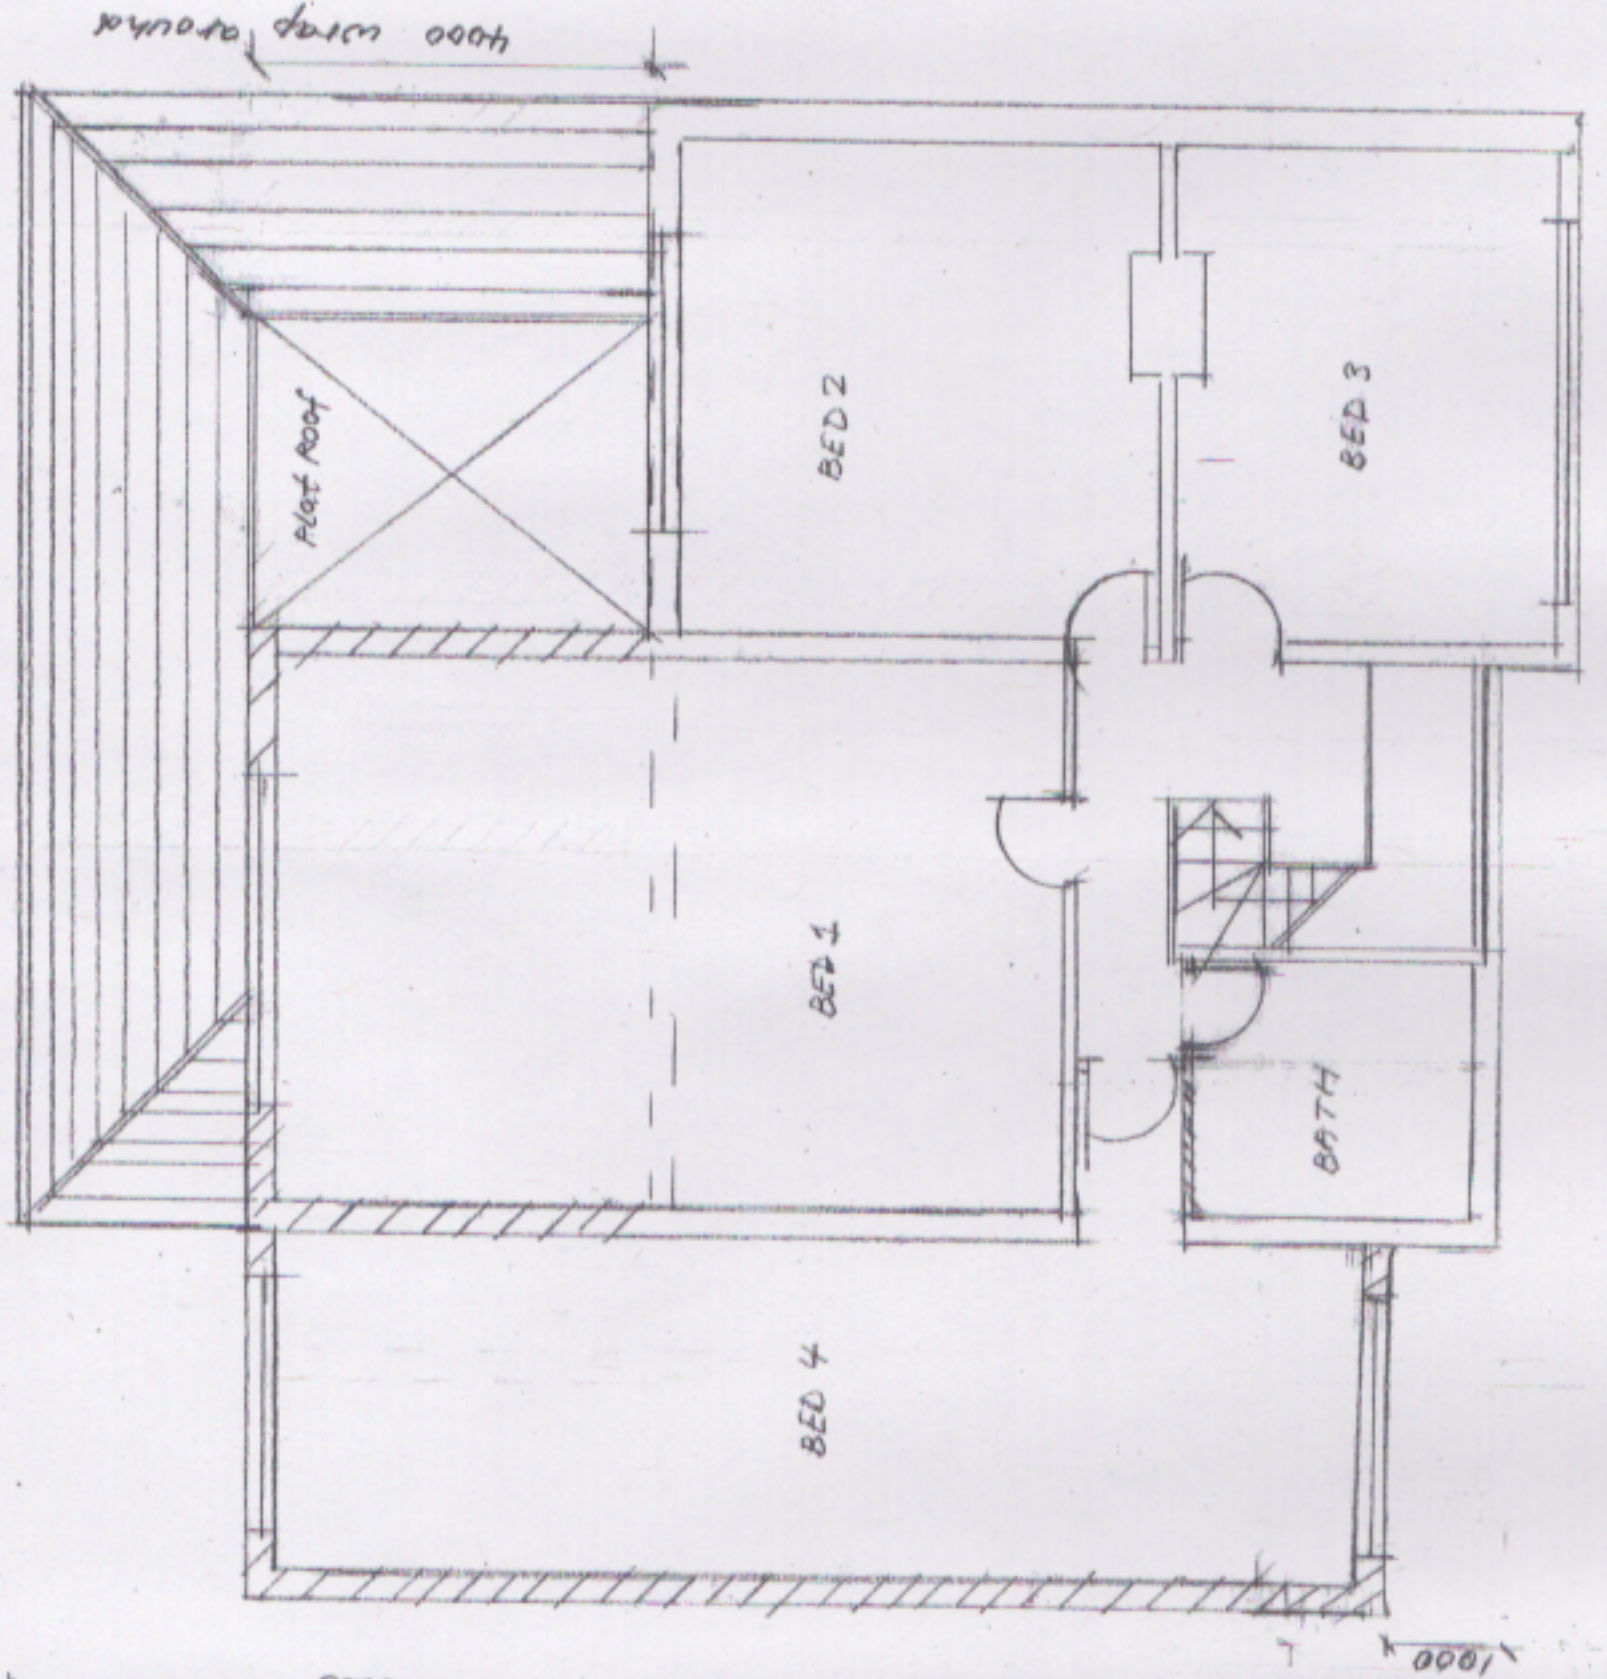

Proposed two storey side extension with first floor wrap round to rear elevation

existing application ref: 4502/HAF/2024/1624

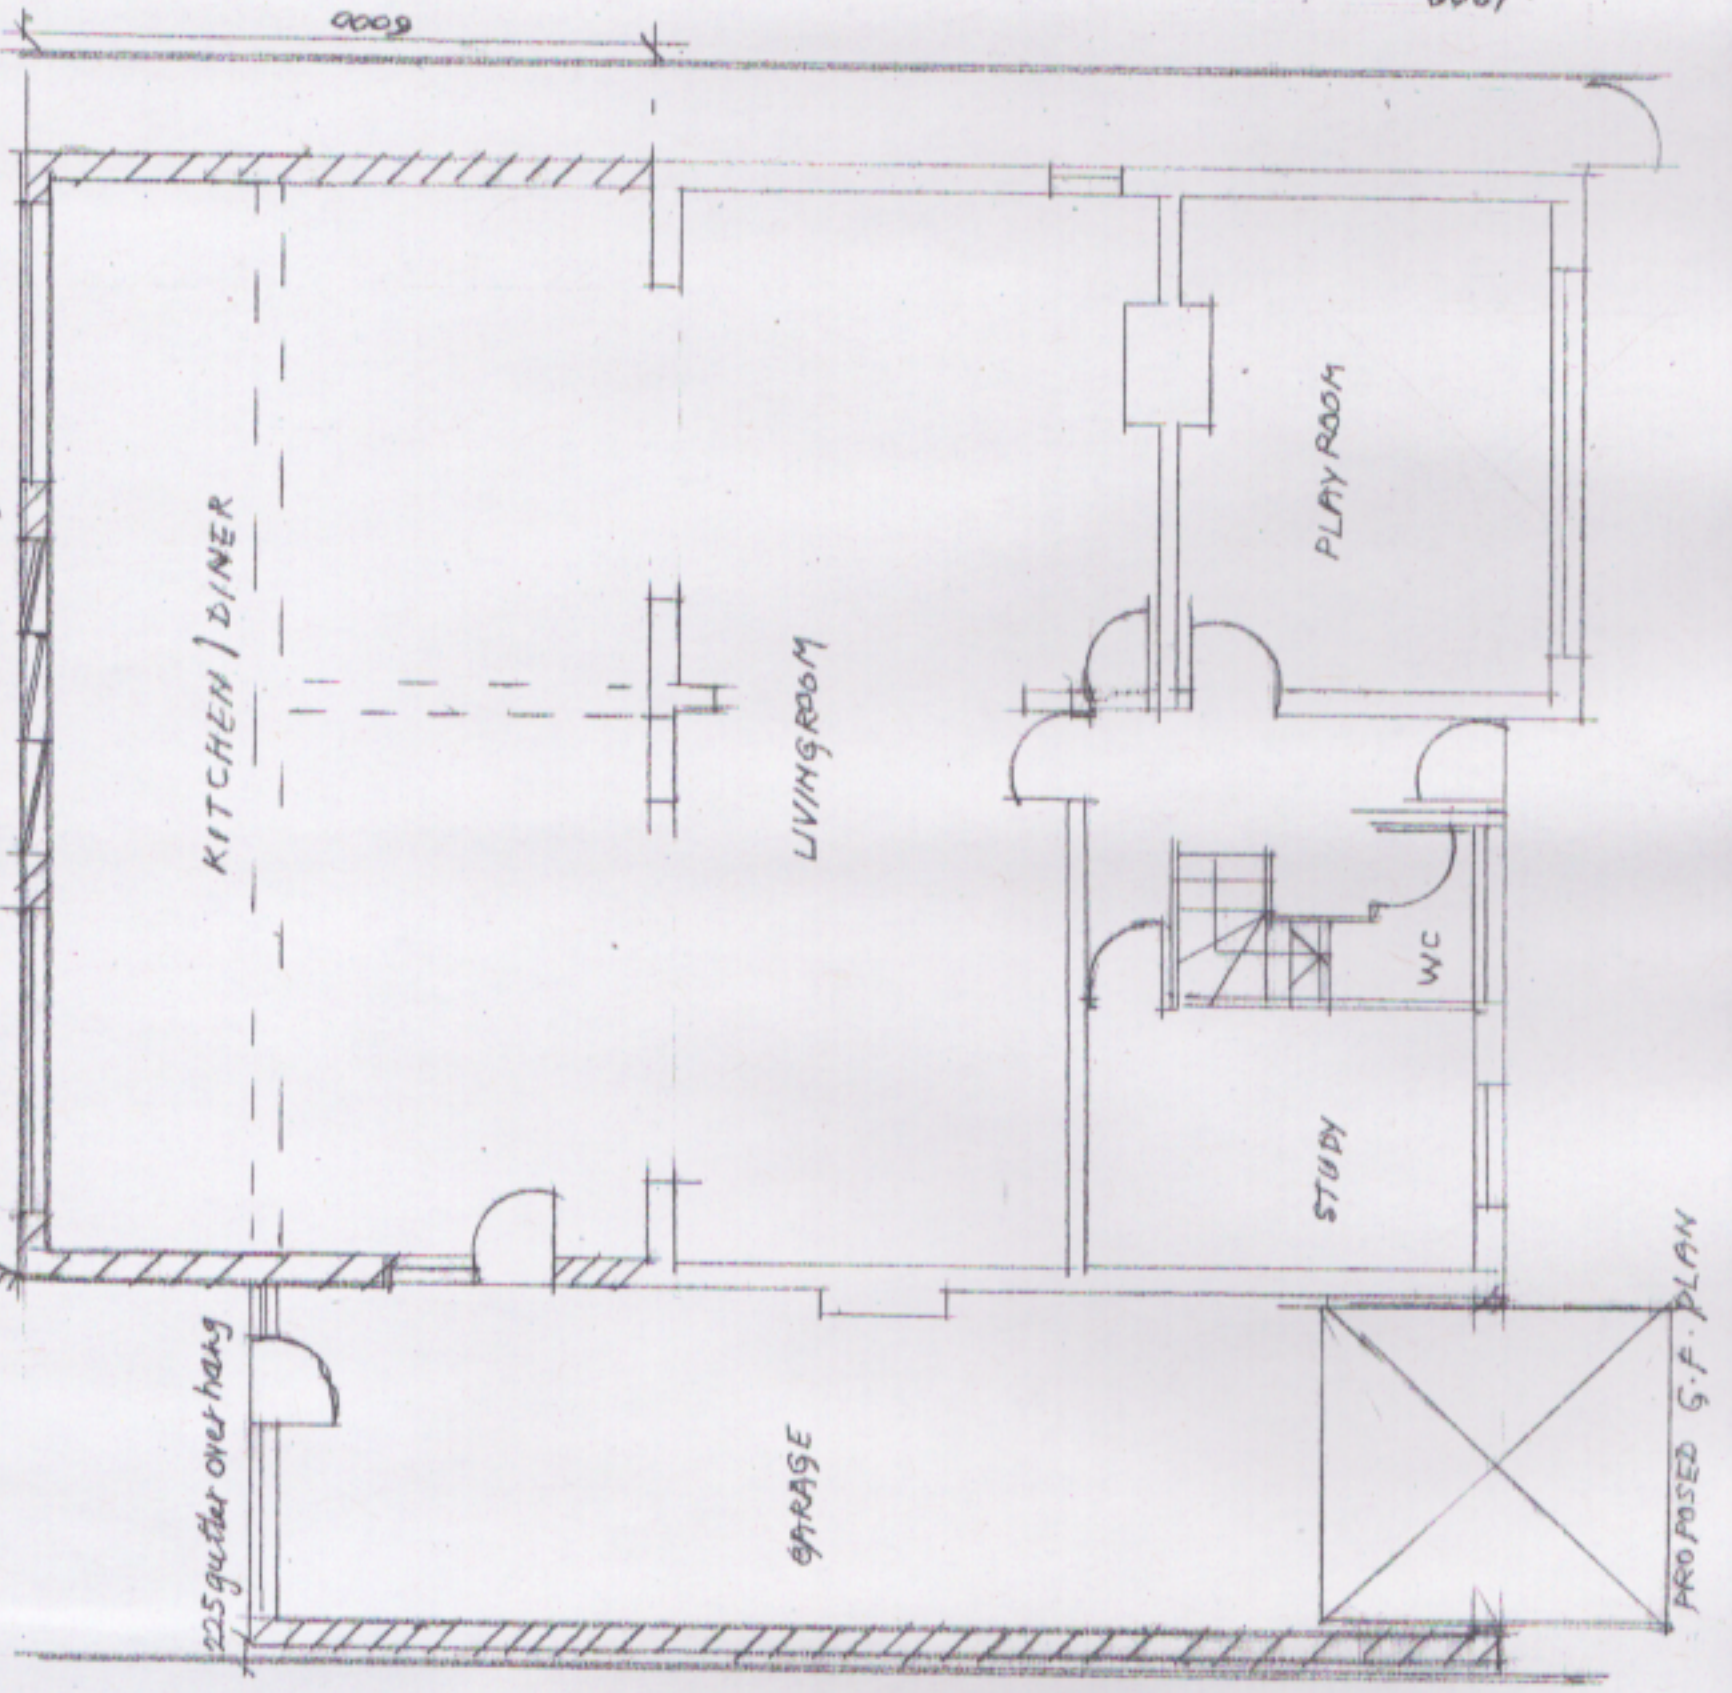

job no.	01/07	revision	REV A	checked	
drawing no.	DWG 02	drawn	RSE	date	11/07
scale	1:100	date	11/07	checked	
job title	48 HUGHES ROAD	revision	REV A	checked	
	HAYES	drawn	RSE	date	11/07
	PROPOSED TWO STOREY	checked		date	11/07
	SIDE EXTENSION	checked		date	11/07
	PROPOSED G.F. PLAN	checked		date	11/07
	PROPOSED F.F. PLAN	checked		date	11/07