

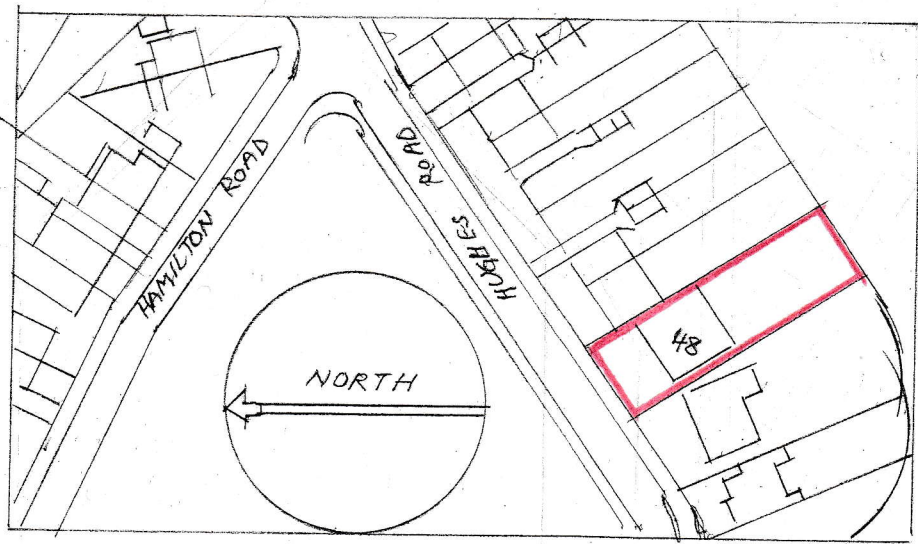


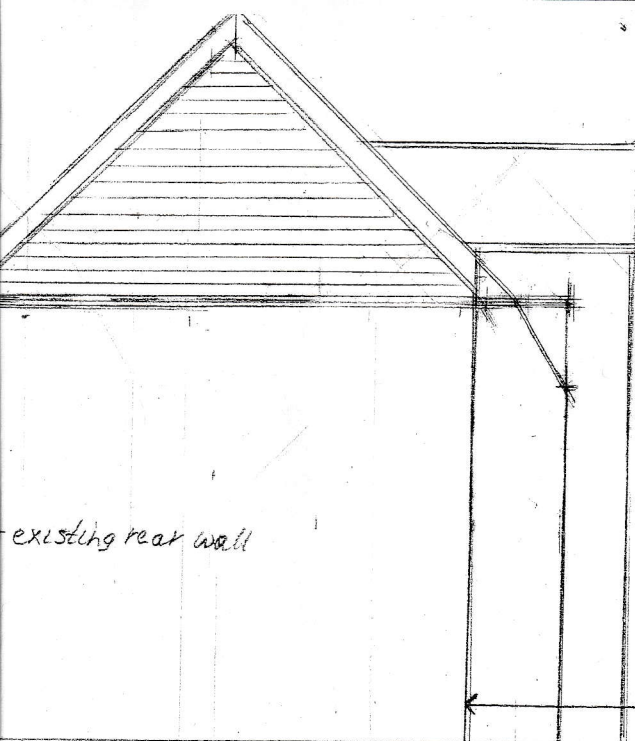

LOCATION PLAN 1:1250

proposed two storey side extension with first floor wrap round to rear elevation

T) - chimney stacks removed

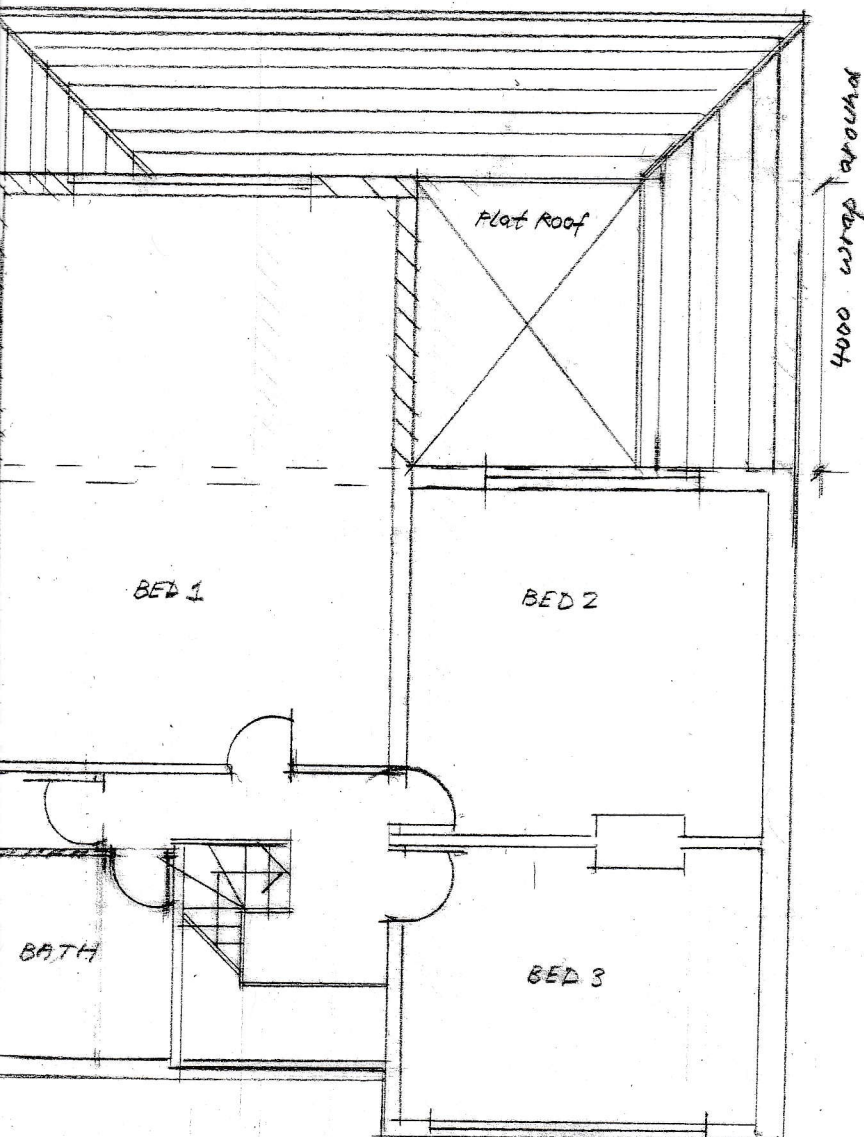

job no. 01/07		job title 48 HUGHES ROAD HAYES	
drawing no. DAS 02		revision REV A	
scale 1:500		date 9/17	
drawn RSE		checked	
		PROPOSED TWO STOREY SIDE EXTENSION	
		PROPOSED GF & FF PLANS & SIDE ELEVATION	