

320 High Street
Harlington, Hayes,
Middlesex,
UB3 5DU



t:0203 432 5269

www.themarketdesignbuild.com
info@themarketdesignbuild.com

General Notes:

Copyright The Market Design & Build. No implied licence exists. This drawing should not be used to calculate areas for the purposes of valuation. Do not scale this drawing. All dimensions to be checked on the site by the contractor and such dimensions to be their responsibility. All work must comply with relevant British Standards and Building Regulations requirements. Drawing errors and omissions to be reported to the architect. To be read in conjunction with Architect's specification and other consultant information. All fixed furniture drawn is for guidance only. Refer to separate drawings and schedules.

Drawing Status:

PLANNING

Rev.	Description	by	Date
1	Preliminary design	IB	07.07.23
2	Final design	IB	14.07.23
3	Planning issue	IB	21.07.23
4	Planning update	IB	17.10.23

Project Name
131 Cornwall Road


Clients Name
Kerrin Small

Drawing Title
Location Plan

Scale As indicated on site	Date 17 JULY 2023	Drawn By IB
-------------------------------	----------------------	----------------


Drawing Number
230042-PL 0001

Issue Date 17.10.23	Checked PN	Revision 4
------------------------	---------------	---------------

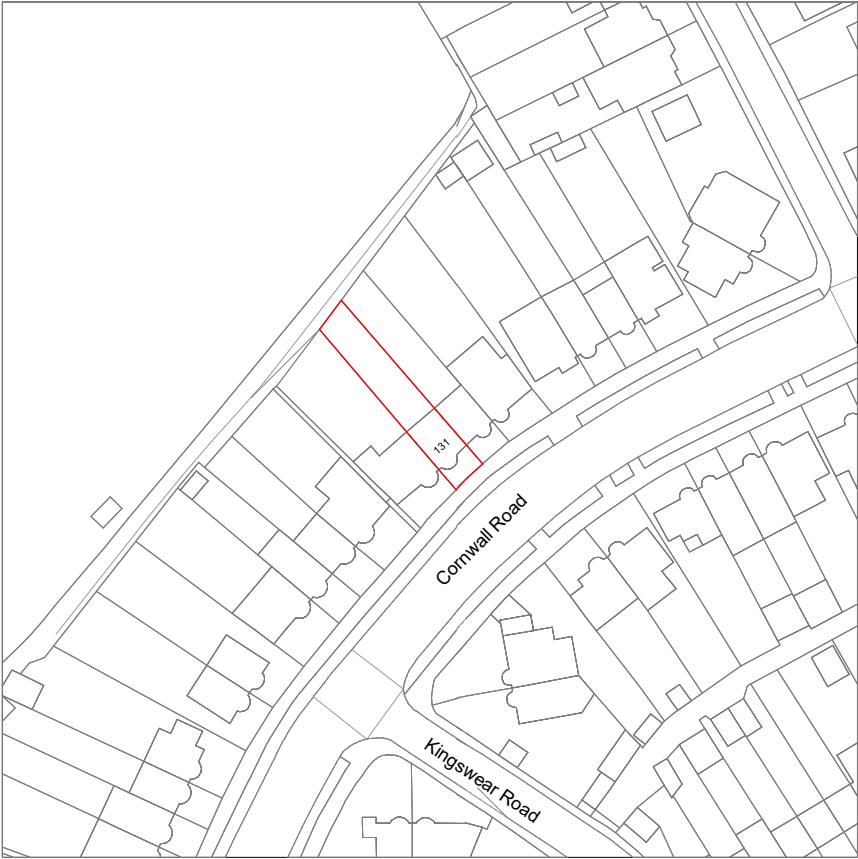

1

Existing Location Plan
1 : 1250

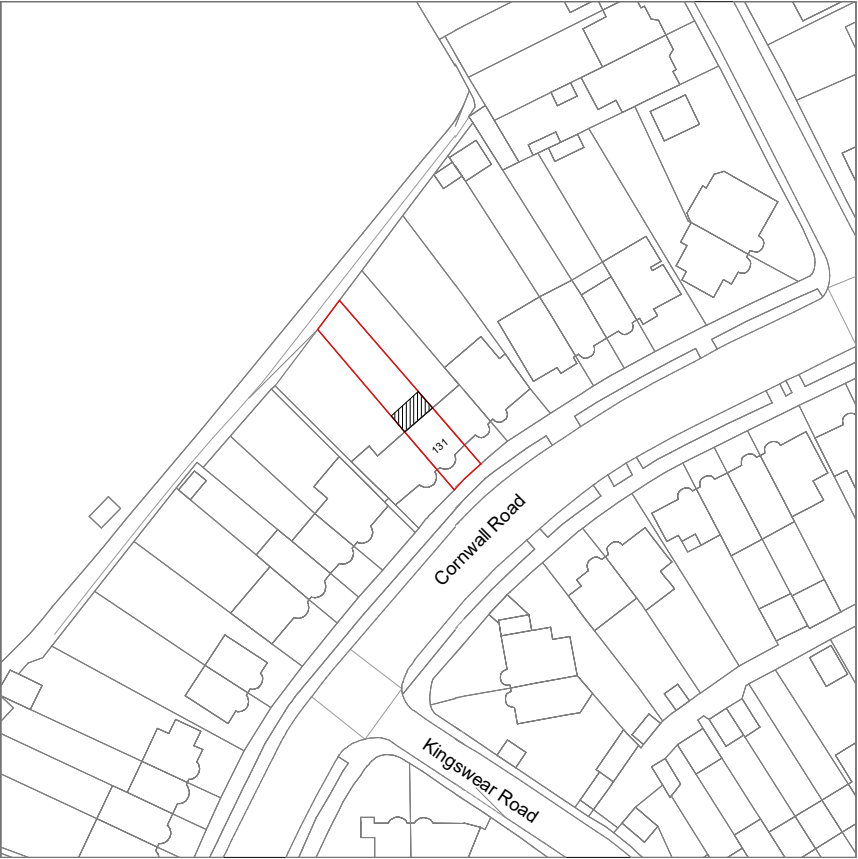

2



Proposed Location Plan
1 : 1250




SCALE 1:1250

KEY

- SITE BOUNDARY
- PROPOSED REAR EXTENSION

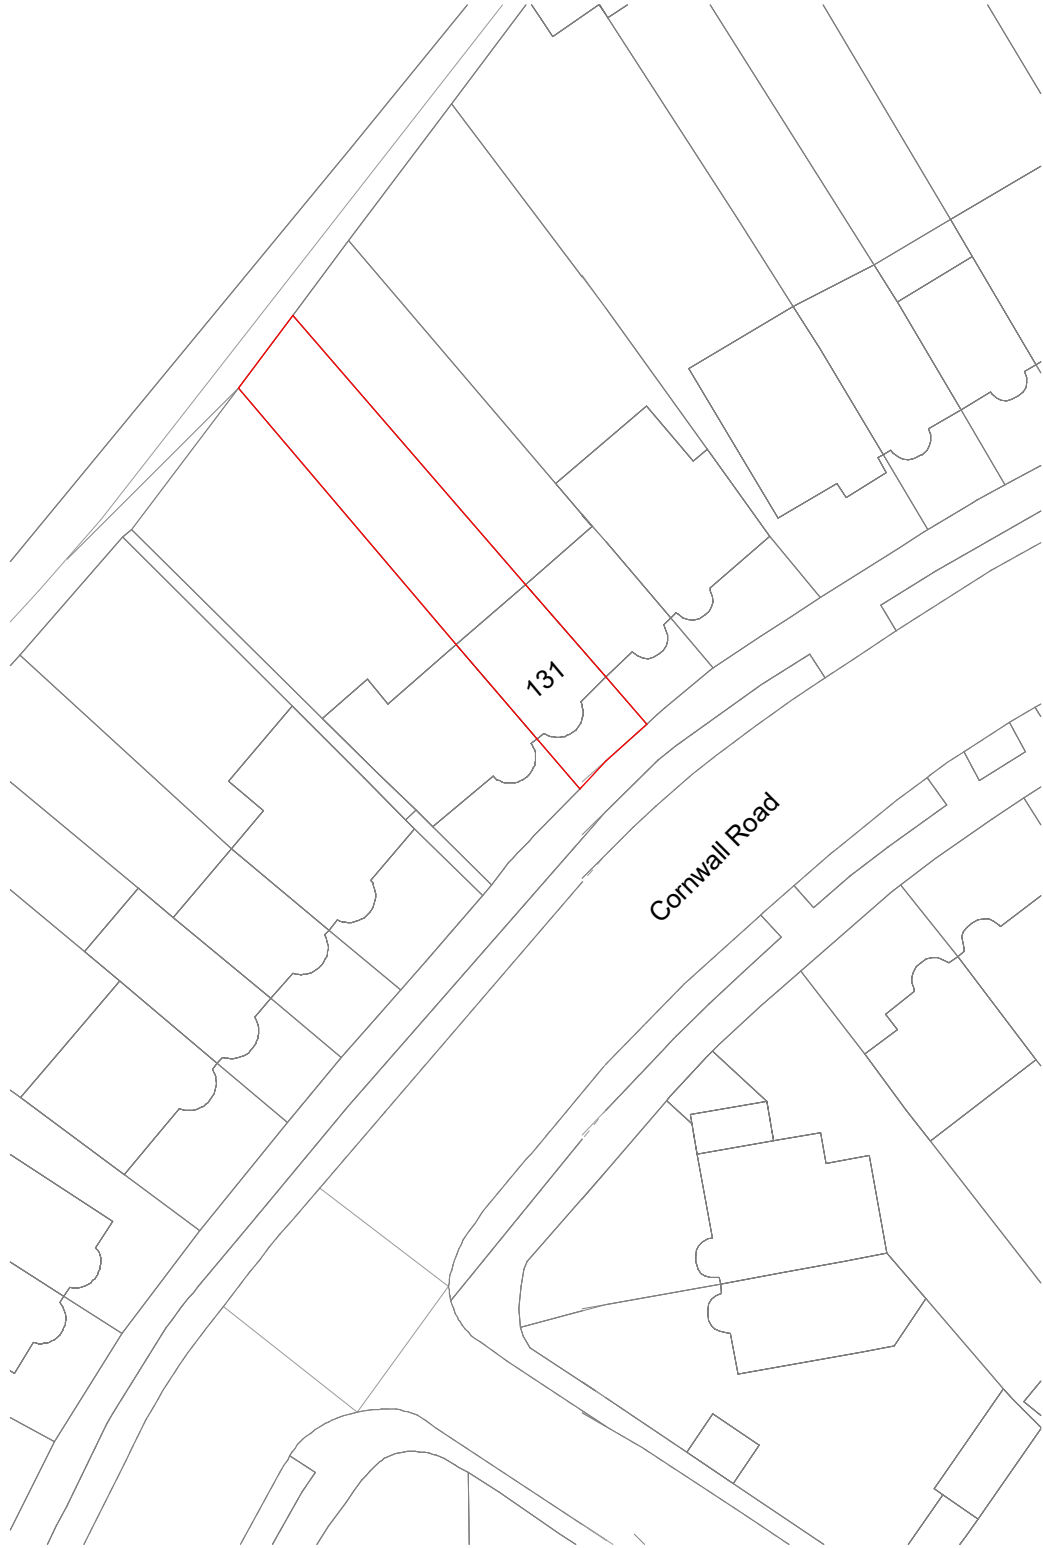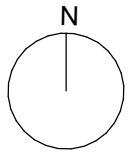

1 Existing Block Plan
1 : 500

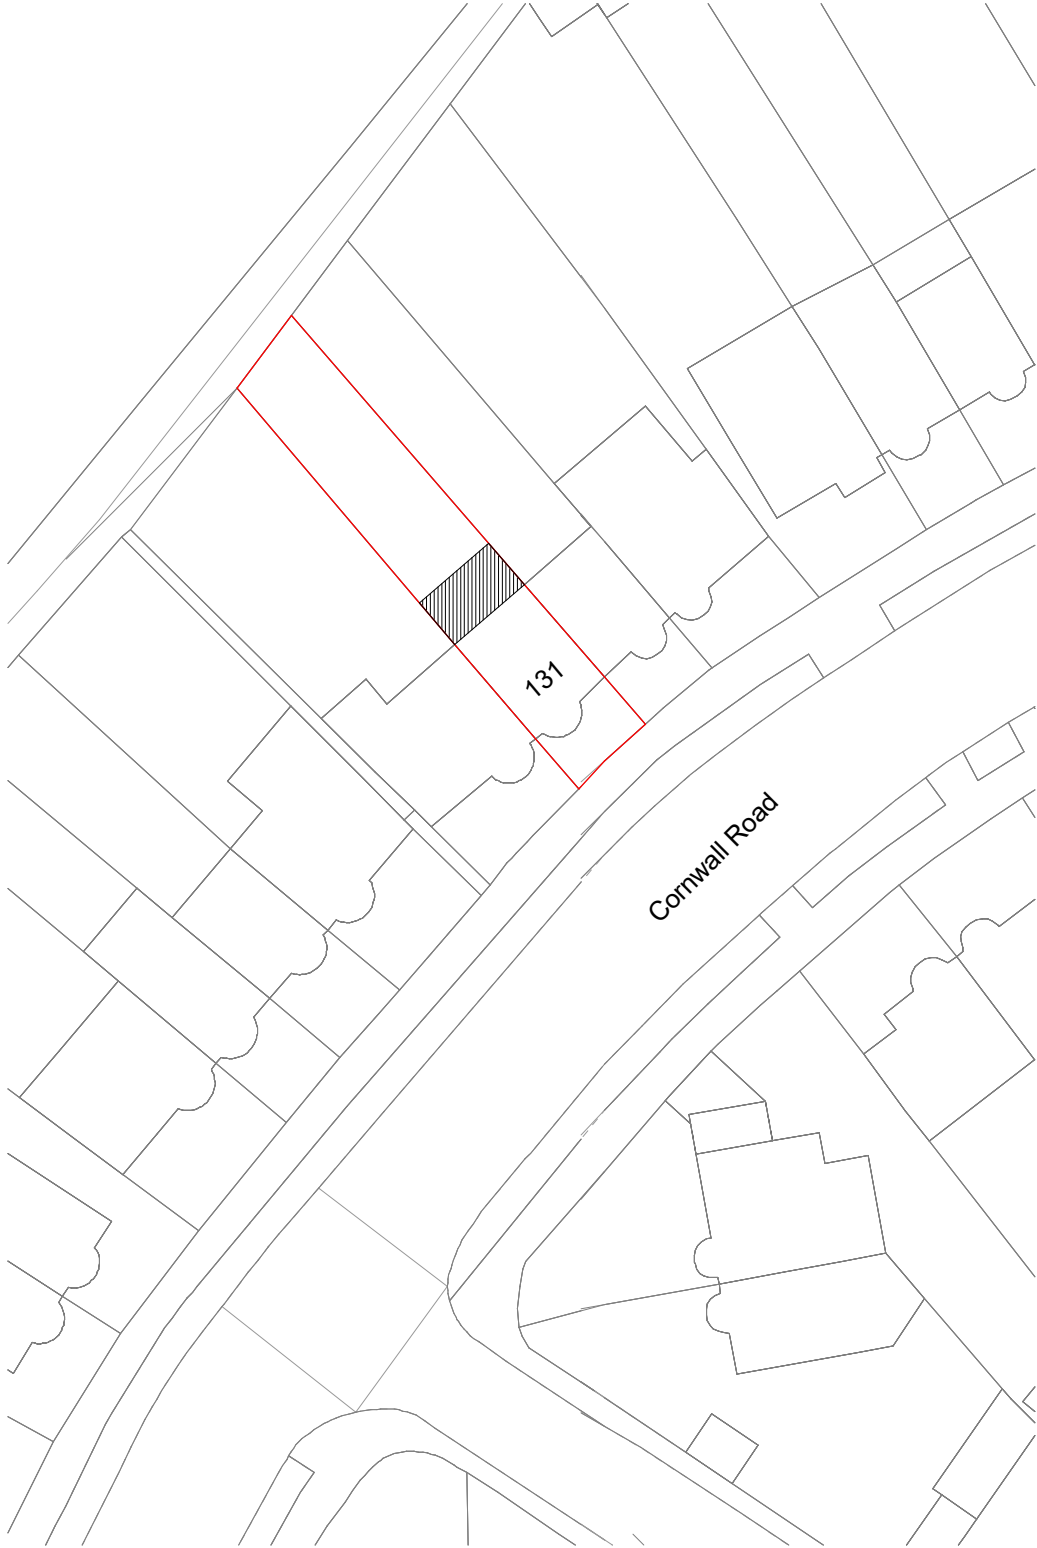

2 Proposed Block Plan
1 : 500



KEY

-  SITE BOUNDARY
-  PROPOSED REAR EXTENSION

320 High Street
Harlington, Hayes,
Middlesex,
UB3 5DU

t:0203 432 5269

www.themarketdesignbuild.com
info@themarketdesignbuild.com



General Notes:

Copyright The Market Design & Build. No implied licence exists. This drawing should not be used to calculate areas for the purposes of valuation. Do not scale this drawing. All dimensions to be checked on the site by the contractor and such dimensions to be their responsibility. All work must comply with relevant British Standards and Building Regulations requirements. Drawing errors and omissions to be reported to the architect. To be read in conjunction with Architect's specification and other consultant information. All fixed furniture drawn is for guidance only. Refer to separate drawings and schedules.

Drawing Status:

PLANNING

Rev.	Description	by	Date
1	Preliminary design	IB	07.07.23
2	Final design	IB	14.07.23
3	Planning issue	IB	21.07.23
4	Planning update	IB	17.10.23

Project Name
131 Cornwall Road



Clients Name
Kerrin Small

Drawing Title
Block Plan


Scale As indicated	Date 17 JULY 2023	Drawn By IB
-----------------------	----------------------	----------------

Drawing Number
230042-PL 0002


Issue Date 17.10.23	Checked PN	Revision 4
------------------------	---------------	---------------

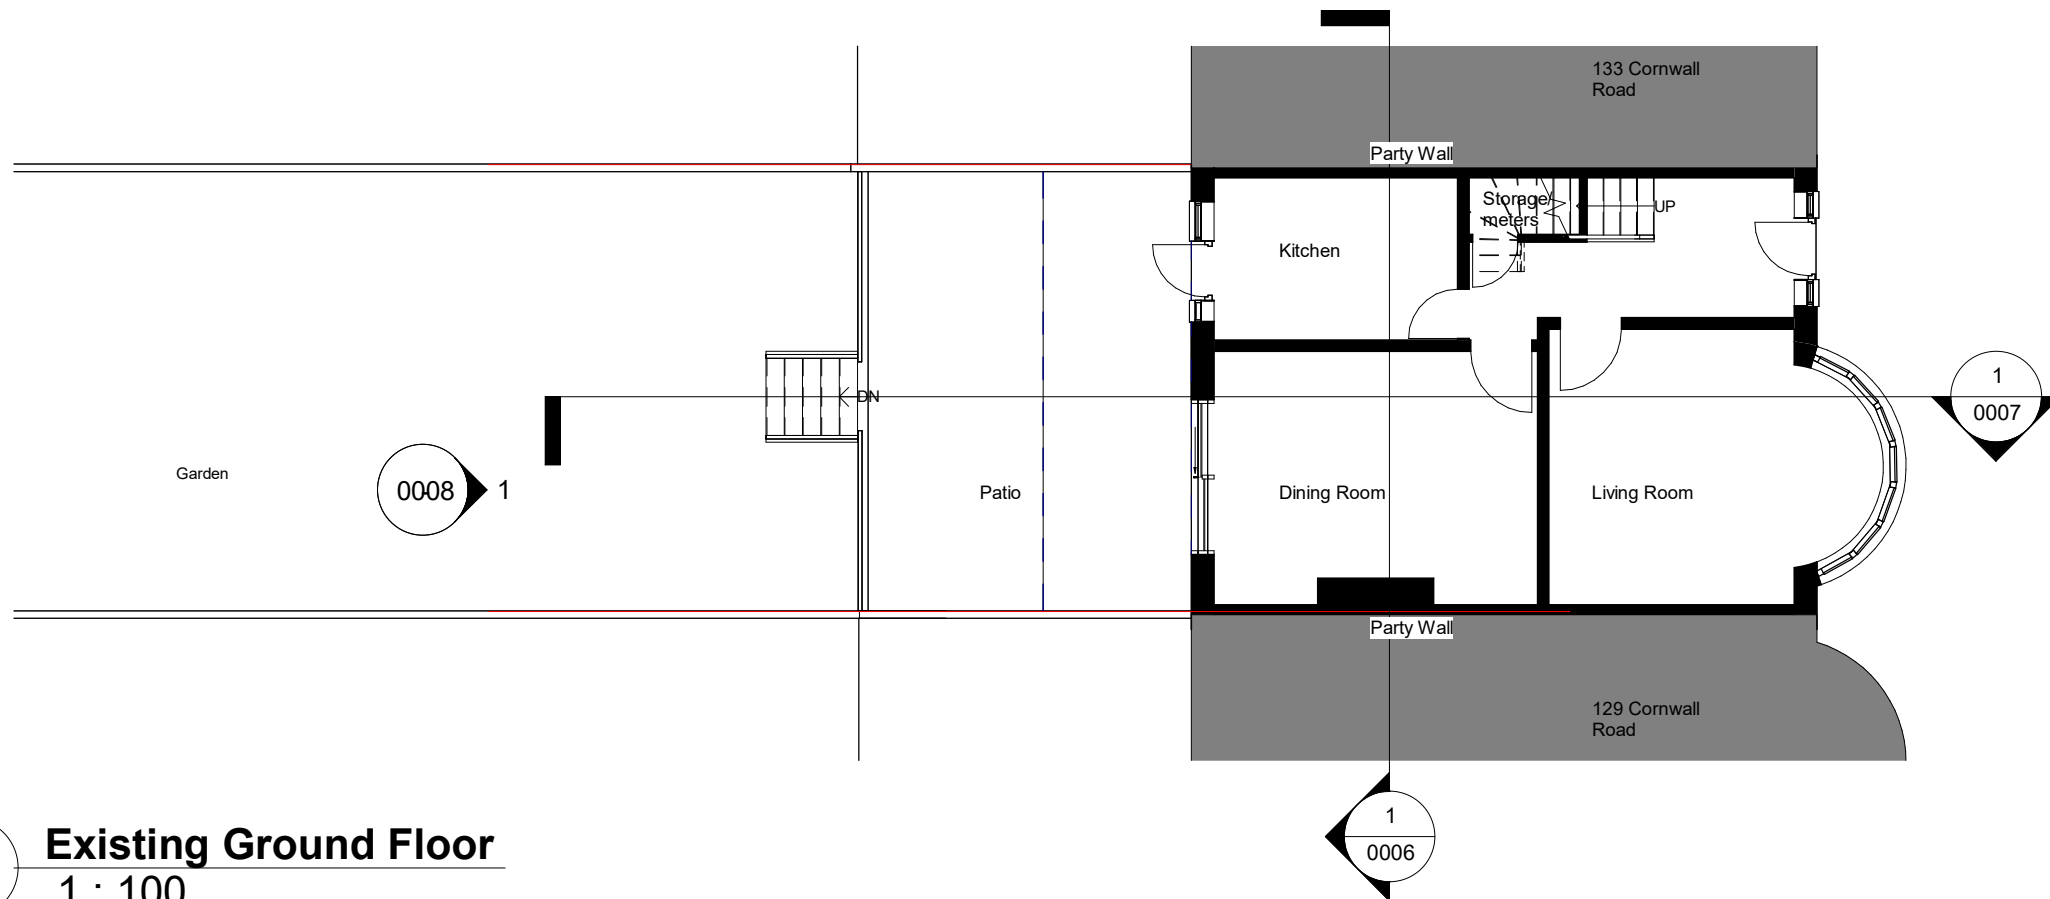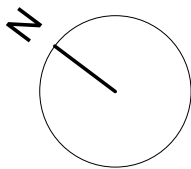

1 Existing Ground Floor
1 : 100

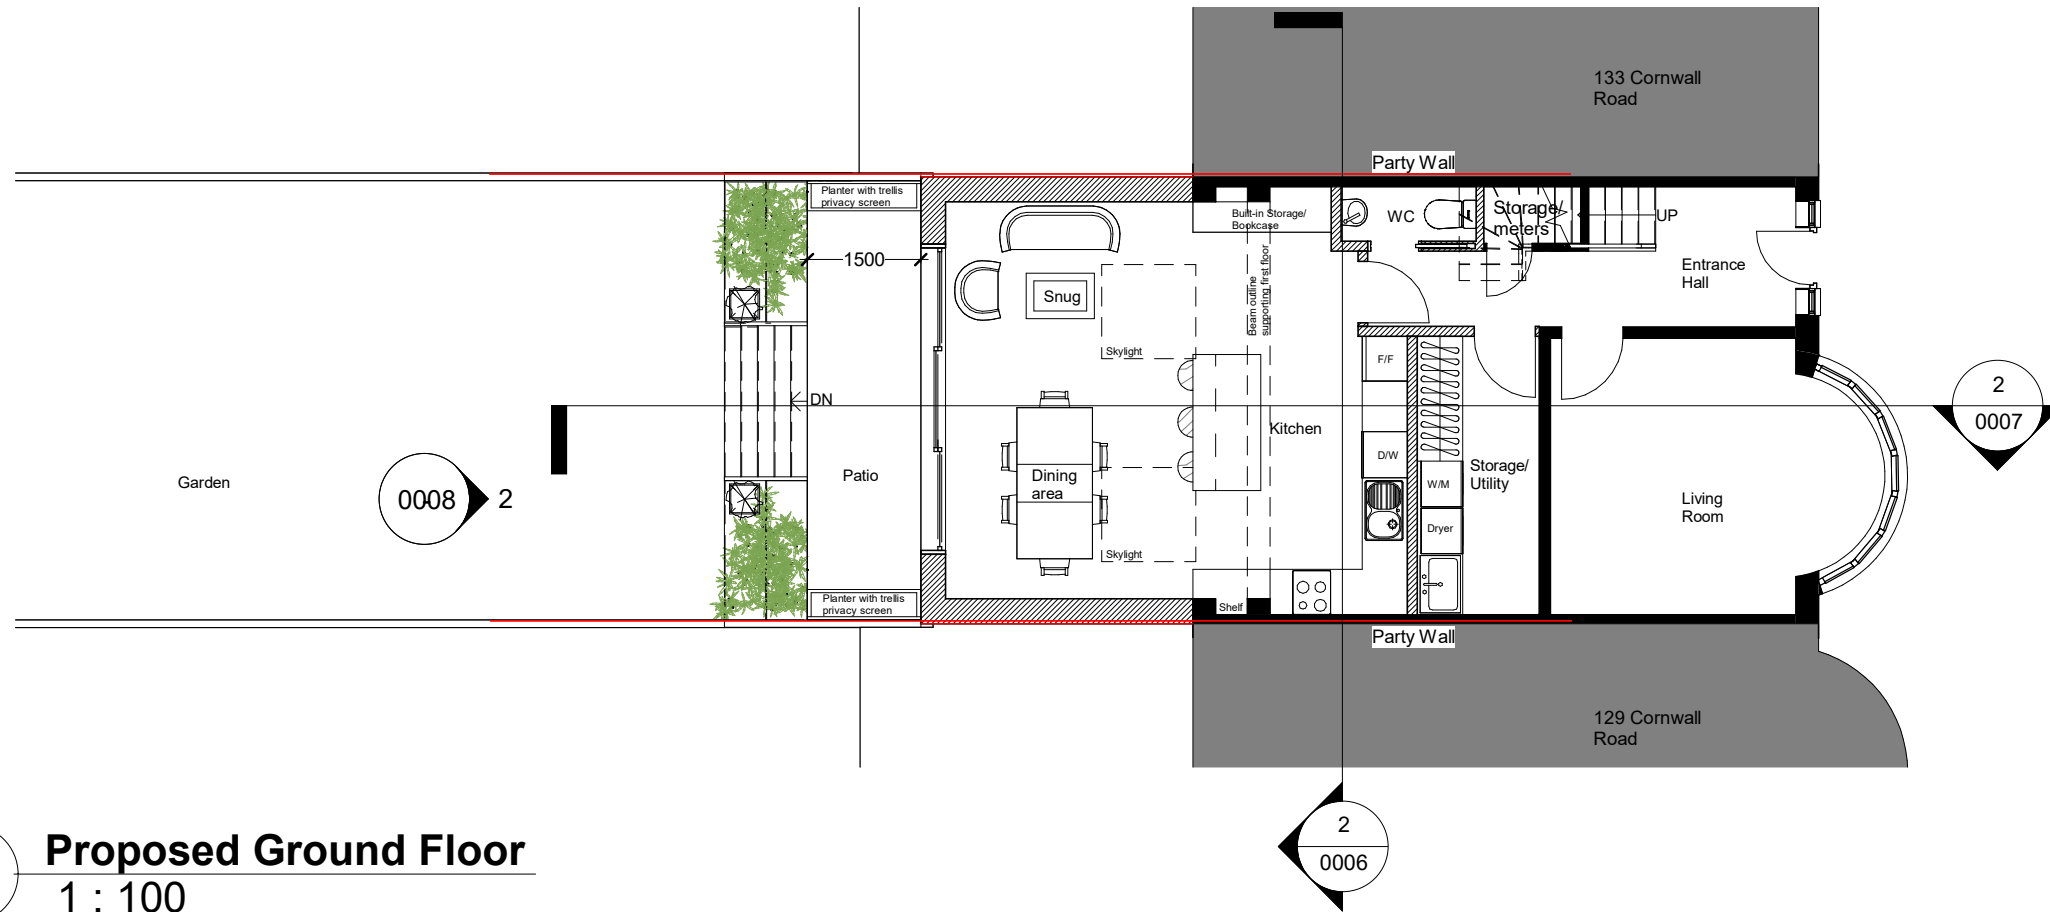

2 Proposed Ground Floor
1 : 100

 

All dimensions are approximate only have been added for information purposes only.
Dimensions should be checked prior to construction or manufacture

320 High Street
Harlington, Hayes,
Middlesex,
UB3 5DU



t:0203 432 5269

www.themarketdesignbuild.com
info@themarketdesignbuild.com

General Notes:

Copyright The Market Design & Build. No implied licence exists. This drawing should not be used to calculate areas for the purposes of valuation. Do not scale this drawing. All dimensions to be checked on the site by the contractor and such dimensions to be their responsibility. All work must comply with relevant British Standards and Building Regulations requirements. Drawing errors and omissions to be reported to the architect. To be read in conjunction with Architect's specification and other consultant information. All fixed furniture drawn is for guidance only. Refer to separate drawings and schedules.

Drawing Status:

PLANNING

Rev.	Description	by	Date
1	Preliminary design	IB	07.07.23
2	Final design	IB	14.07.23
3	Planning issue	IB	21.07.23
4	Planning update	IB	17.10.23

Project Name
131 Cornwall Road



Clients Name
Kerrin Small

Drawing Title
Ground Floor


Scale 1 : 100@A3	Date JULY 2023	Drawn By IB
---------------------	-------------------	----------------

Drawing Number
230042-PL 0003


Issue Date 17.10.23	Checked PN	Revision 4
------------------------	---------------	---------------

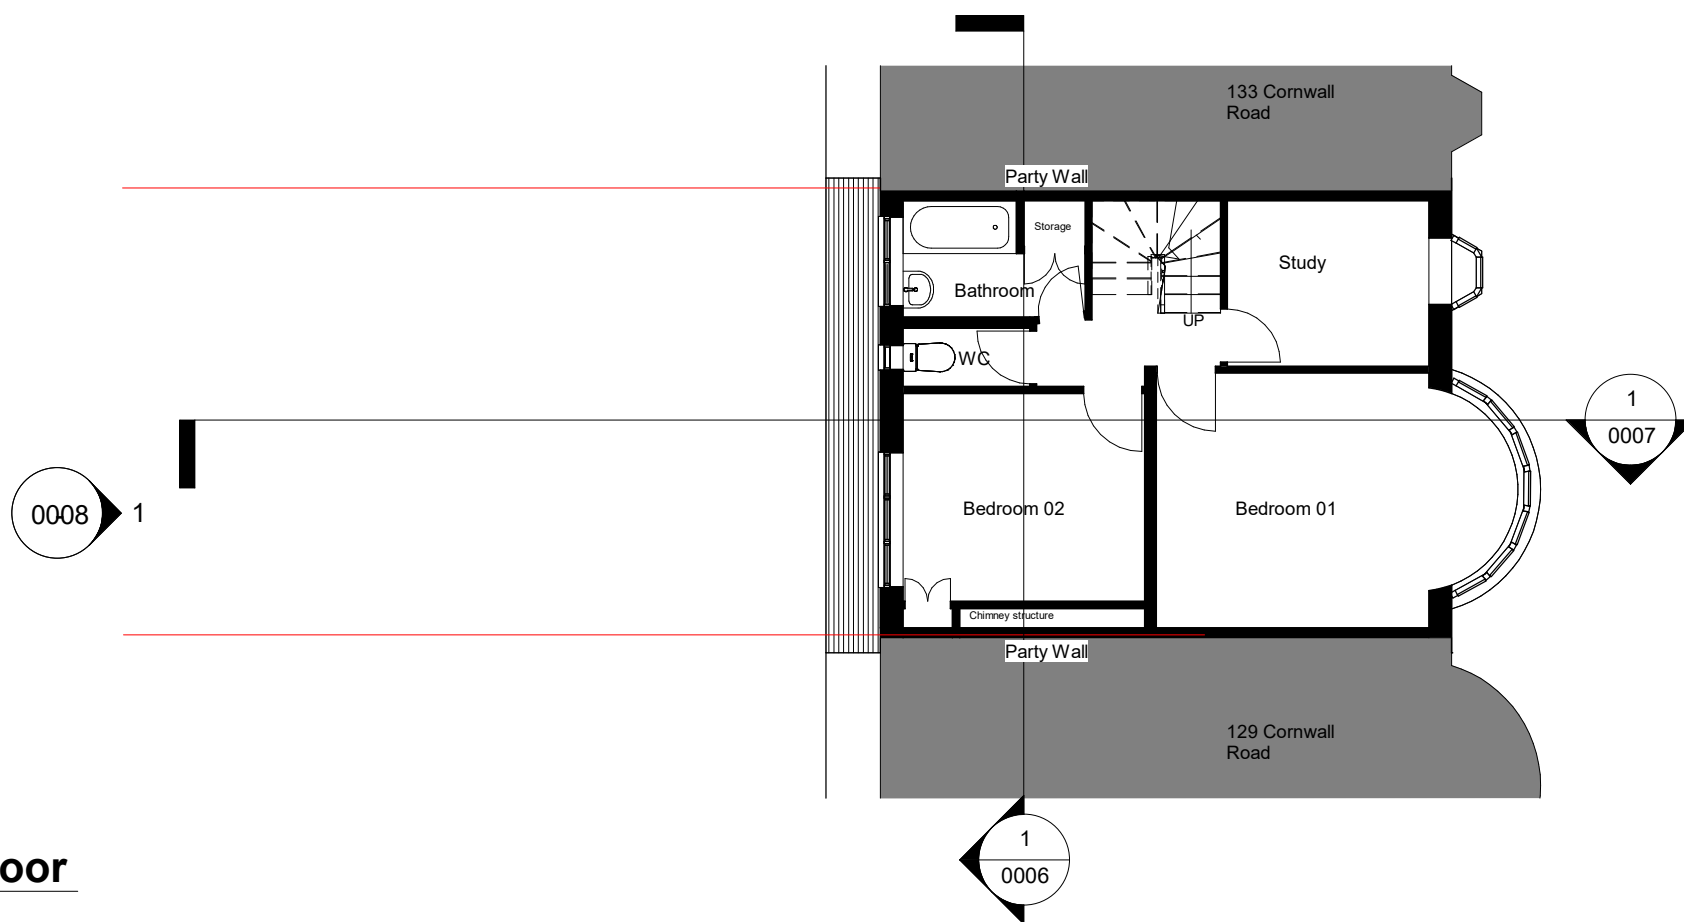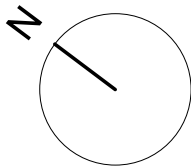

1 Existing First Floor
1 : 100

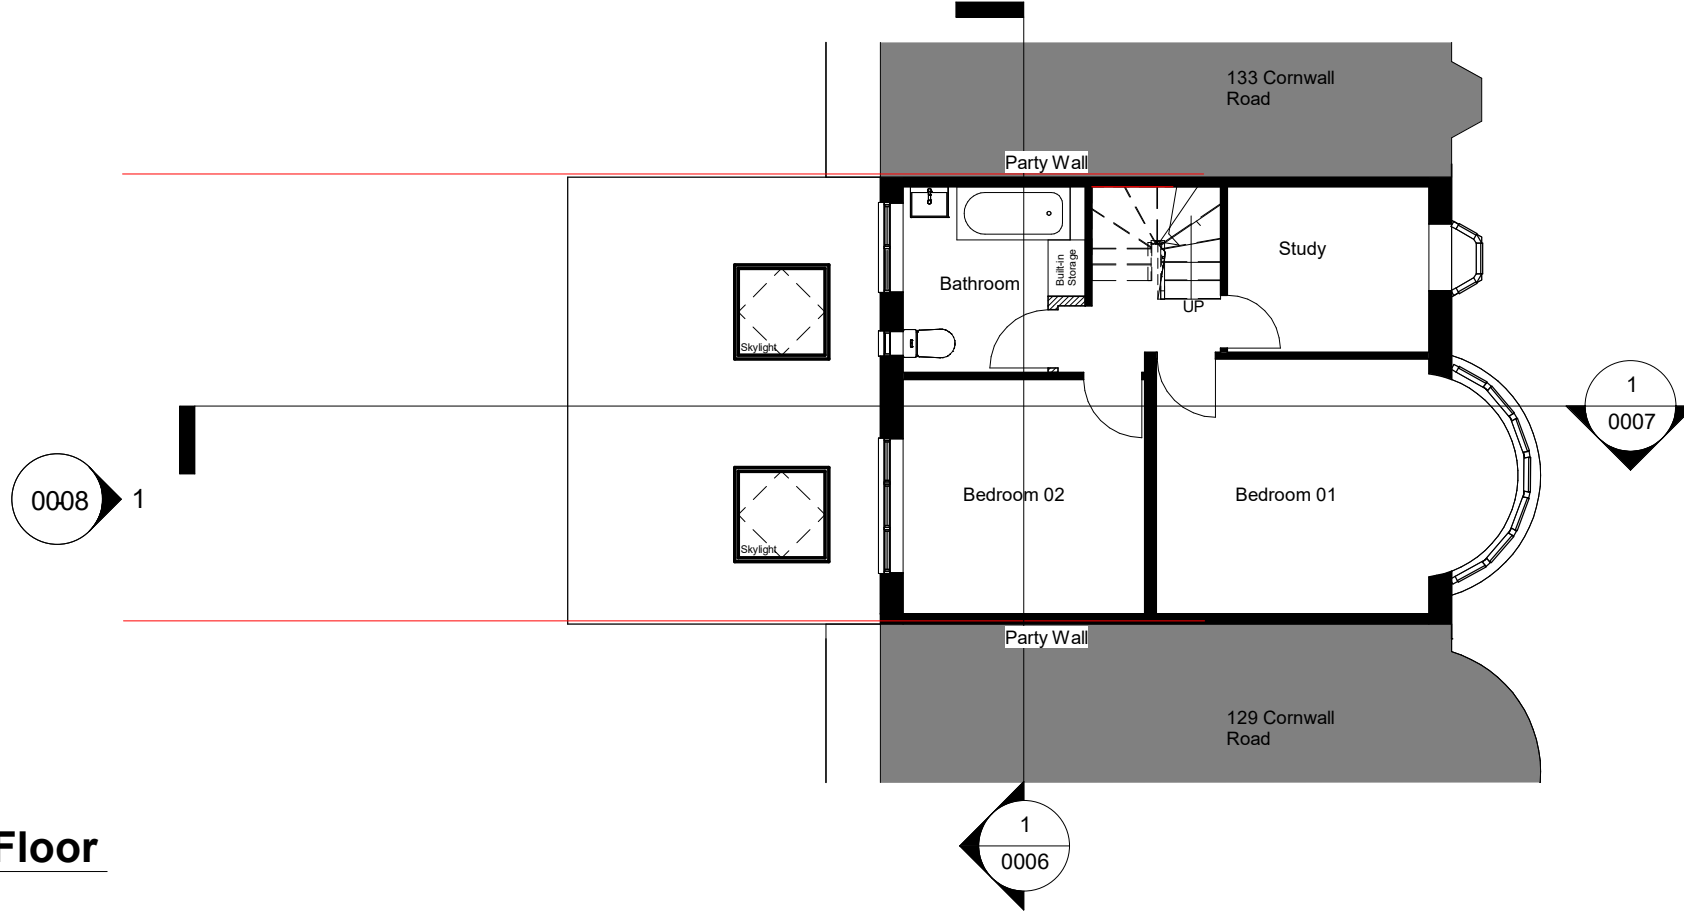

2 Proposed First Floor
1 : 100

 

All dimensions are approximate only have been added for information purposes only.
Dimensions should be checked prior to construction or manufacture

320 High Street
Harlington, Hayes,
Middlesex,
UB3 5DU

t:0203 432 5269

www.themarketdesignbuild.com
info@themarketdesignbuild.com



General Notes:

Copyright The Market Design & Build. No implied licence exists. This drawing should not be used to calculate areas for the purposes of valuation. Do not scale this drawing. All dimensions to be checked on the site by the contractor and such dimensions to be their responsibility. All work must comply with relevant British Standards and Building Regulations requirements. Drawing errors and omissions to be reported to the architect. To be read in conjunction with Architect's specification and other consultant information. All fixed furniture drawn is for guidance only. Refer to separate drawings and schedules.

Drawing Status:

PLANNING

Rev.	Description	by	Date
1	Preliminary design	IB	07.07.23
2	Final design	IB	14.07.23
3	Planning issue	IB	21.07.23
4	Planning update	IB	17.10.23

Project Name
131 Cornwall Road



Clients Name
Kerrin Small

Drawing Title
First Floor

Scale 1 : 100@A3	Date JULY 2023	Drawn By IB
---------------------	-------------------	----------------

Drawing Number
230042-PL 0004


Issue Date 17.10.23	Checked PN	Revision 4
------------------------	---------------	---------------

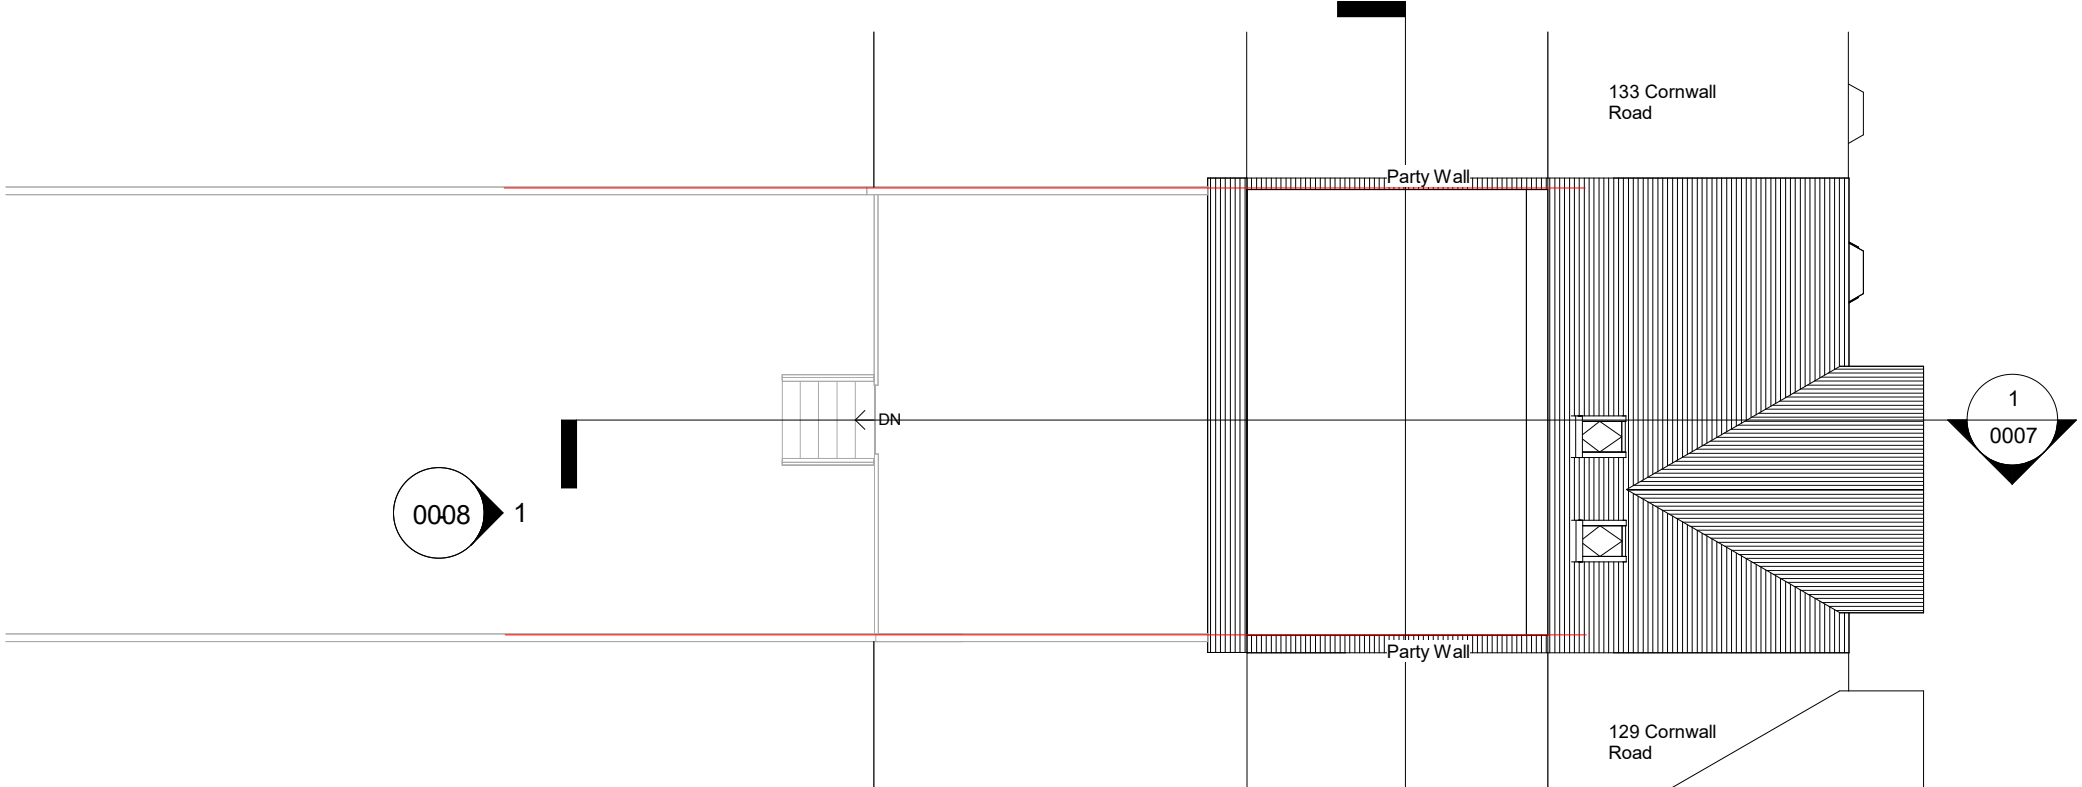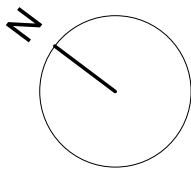

1 Existing Roof
1 : 100



2 Proposed Roof
1 : 100

 

All dimensions are approximate only have been added for information purposes only.
Dimensions should be checked prior to construction or manufacture

320 High Street
Harlington, Hayes,
Middlesex,
UB3 5DU

t:0203 432 5269

www.themarketdesignbuild.com
info@themarketdesignbuild.com



General Notes:
Copyright The Market Design & Build. No implied licence exists. This drawing should not be used to calculate areas for the purposes of valuation. Do not scale this drawing. All dimensions to be checked on the site by the contractor and such dimensions to be their responsibility. All work must comply with relevant British Standards and Building Regulations requirements. Drawing errors and omissions to be reported to the architect. To be read in conjunction with Architect's specification and other consultant information. All fixed furniture drawn is for guidance only. Refer to separate drawings and schedules.

Drawing Status:
PLANNING

Rev.	Description	by	Date
1	Preliminary design	IB	07.07.23
2	Final design	IB	14.07.23
3	Planning issue	IB	21.07.23
4	Planning update	IB	17.10.23

Project Name
131 Cornwall Road

Clients Name
Kerrin Small

Drawing Title
Roof

Scale 1 : 100@A3	Date JULY 2023	Drawn By IB
---------------------	-------------------	----------------

Drawing Number
230042-PL 0005

Issue Date 17.10.23	Checked PN	Revision 4
------------------------	---------------	---------------

General Notes:

Copyright The Market Design & Build. No implied licence exists. This drawing should not be used to calculate areas for the purposes of valuation. Do not scale this drawing. All dimensions to be checked on the site by the contractor and such dimensions to be their responsibility. All work must comply with relevant British Standards and Building Regulations requirements. Drawing errors and omissions to be reported to the architect. To be read in conjunction with Architect's specification and other consultant information. All fixed furniture drawn is for guidance only. Refer to separate drawings and schedules.

Drawing Status:

PLANNING

Rev.	Description	by	Date
1	Preliminary design	IB	07.07.23
2	Final design	IB	14.07.23
3	Planning issue	IB	21.07.23
4	Planning update	IB	17.10.23


Project Name 131 Cornwall Road		
Clients Name Kerrin Small		
Drawing Title Section 1		
Scale 1 : 100@A3	Date JULY 2023	Drawn By IB
Drawing Number 230042-PL 0006		
Issue Date 17.10.23	Checked PN	Revision 4



1 Existing Section 1
1 : 100



2 Proposed Section 1
1 : 100

 

All dimensions are approximate only have been added for information purposes only.
Dimensions should be checked prior to construction or manufacture

General Notes:

Copyright The Market Design & Build. No implied licence exists. This drawing should not be used to calculate areas for the purposes of valuation. Do not scale this drawing. All dimensions to be checked on the site by the contractor and such dimensions to be their responsibility. All work must comply with relevant British Standards and Building Regulations requirements. Drawing errors and omissions to be reported to the architect. To be read in conjunction with Architect's specification and other consultant information. All fixed furniture drawn is for guidance only. Refer to separate drawings and schedules.

Drawing Status:

PLANNING

Rev.	Description	by	Date
1	Preliminary design	IB	07.07.23
2	Final design	IB	14.07.23
3	Planning issue	IB	21.07.23
4	Planning update	IB	17.10.23

Project Name
131 Cornwall Road

Clients Name
Kerrin Small

Drawing Title
Section 2

Scale
1 : 100@A3

Date
JULY 2023


Drawn By
IB

Drawing Number
230042-PL 0007


Issue Date
17.10.23

Checked
PN


Revision
4

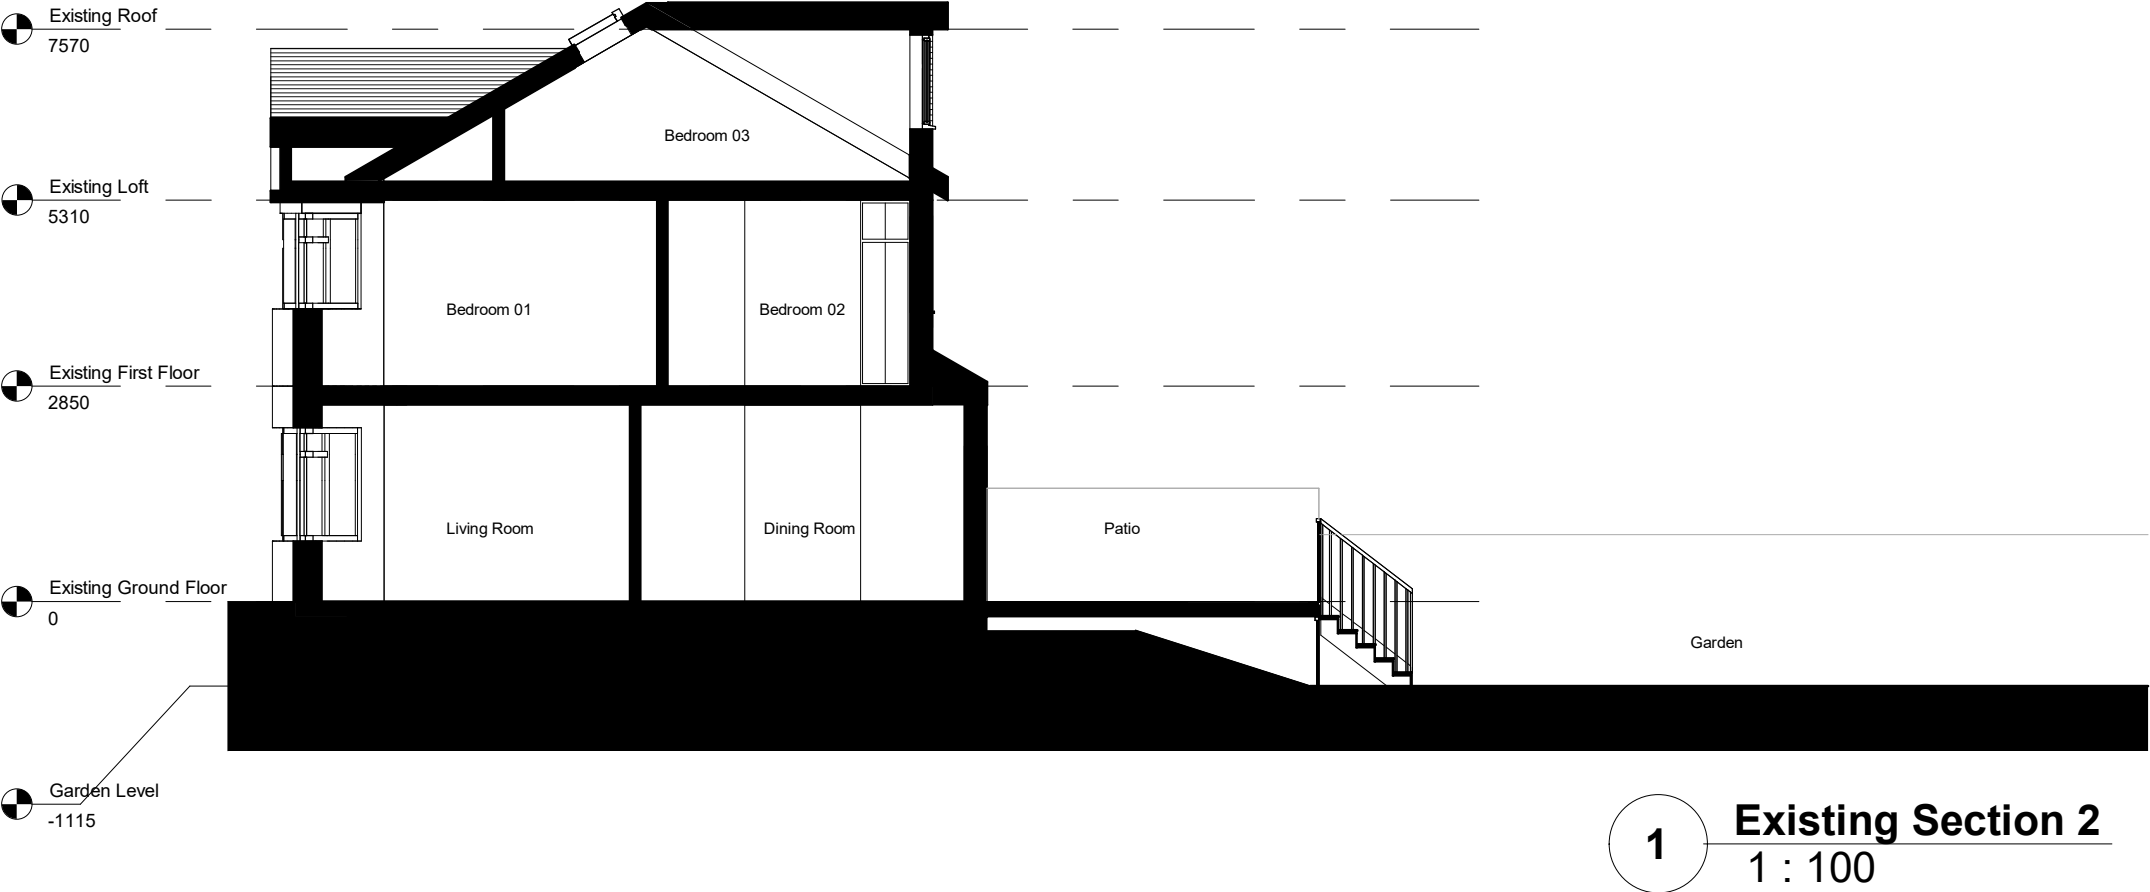

1 Existing Section 2
1 : 100

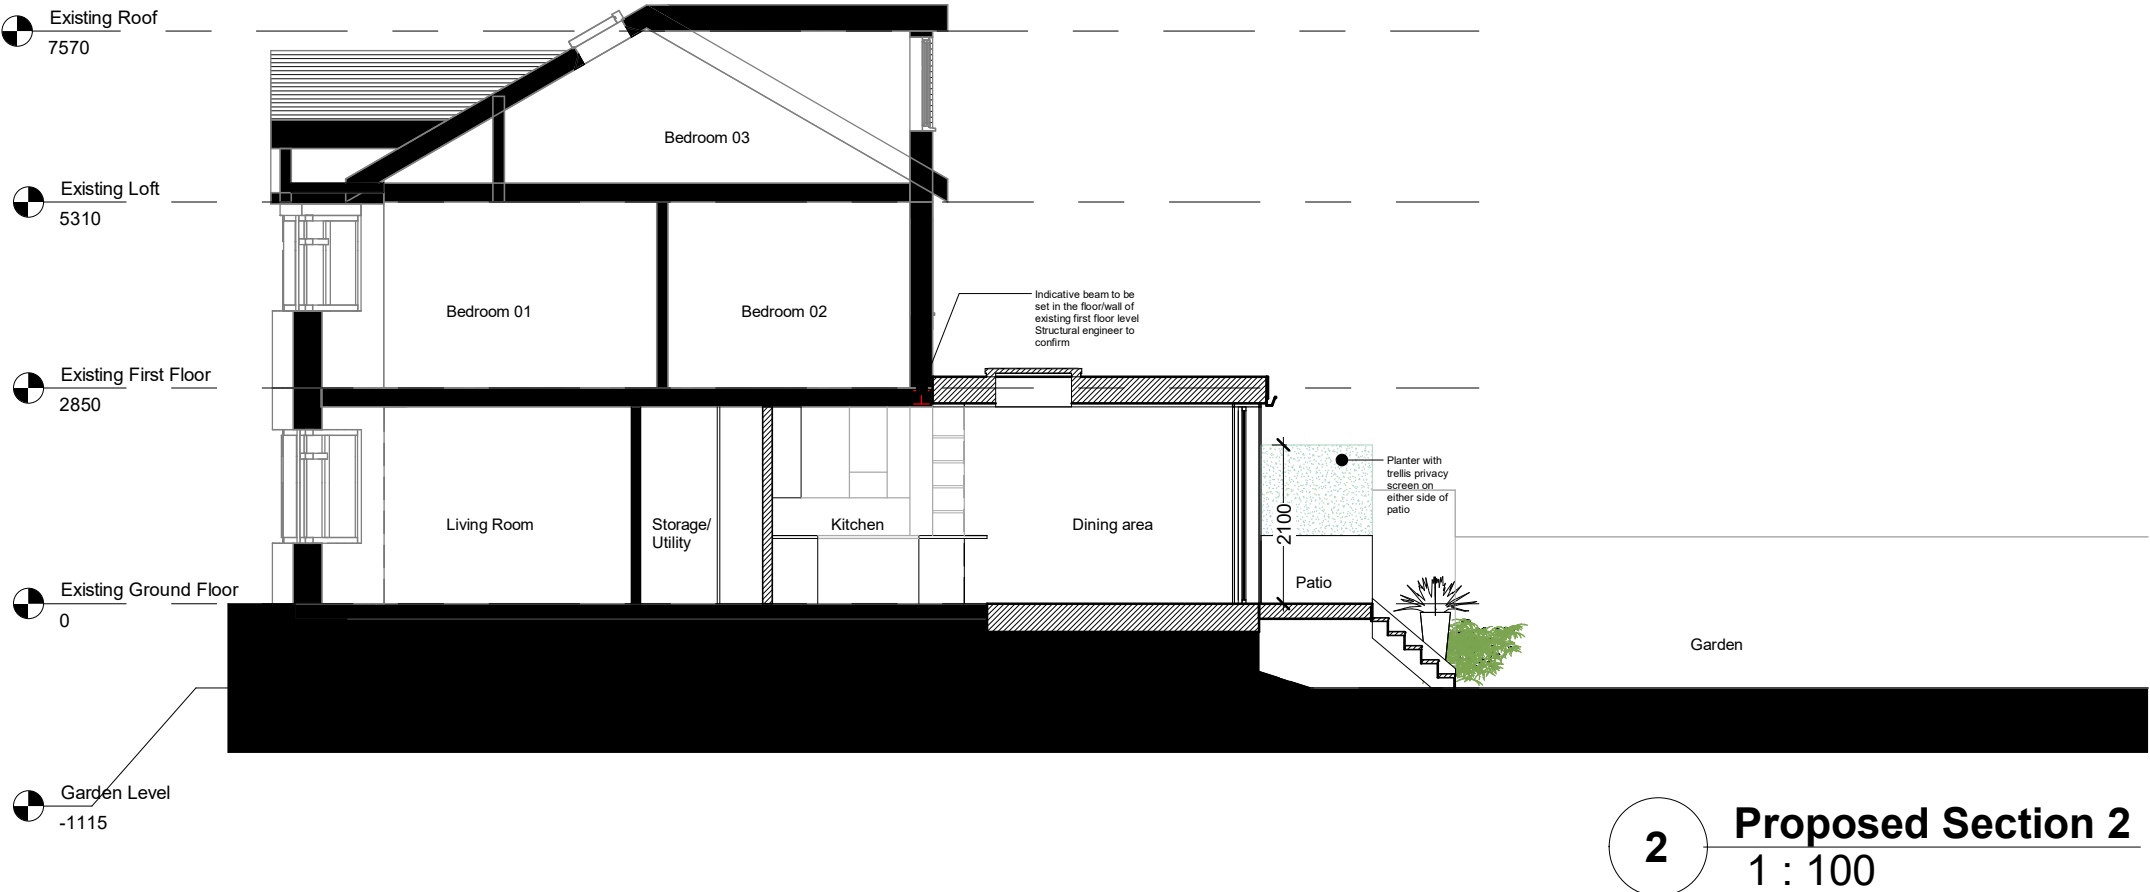

2 Proposed Section 2
1 : 100

 

All dimensions are approximate only have been added for information purposes only.
Dimensions should be checked prior to construction or manufacture

General Notes:

Copyright The Market Design & Build. No implied licence exists. This drawing should not be used to calculate areas for the purposes of valuation. Do not scale this drawing. All dimensions to be checked on the site by the contractor and such dimensions to be their responsibility. All work must comply with relevant British Standards and Building Regulations requirements. Drawing errors and omissions to be reported to the architect. To be read in conjunction with Architect's specification and other consultant information. All fixed furniture drawn is for guidance only. Refer to separate drawings and schedules.

Drawing Status:

PLANNING

Rev.	Description	by	Date
1	Preliminary design	IB	07.07.23
2	Final design	IB	14.07.23
3	Planning issue	IB	21.07.23
4	Planning update	IB	17.10.23

Project Name
131 Cornwall Road

Clients Name
Kerrin Small

Drawing Title
Rear Elevation

Scale 1 : 100@A3	Date JULY 2023	Drawn By IB
---------------------	-------------------	----------------

Drawing Number
230042-PL 0008


Issue Date 17.10.23	Checked PN	Revision 4
------------------------	---------------	---------------



1 Existing Rear Elevation
1 : 100



2 Proposed Rear Elevation
1 : 100

 

All dimensions are approximate only have been added for information purposes only.
Dimensions should be checked prior to construction or manufacture

General Notes:


Copyright The Market Design & Build. No implied licence exists. This drawing should not be used to calculate areas for the purposes of valuation. Do not scale this drawing. All dimensions to be checked on the site by the contractor and such dimensions to be their responsibility. All work must comply with relevant British Standards and Building Regulations requirements. Drawing errors and omissions to be reported to the architect. To be read in conjunction with Architect's specification and other consultant information. All fixed furniture drawn is for guidance only. Refer to separate drawings and schedules.

Drawing Status:


PLANNING

Rev.	Description	by	Date
1	Planning issue	IB	21.07.23
2	Planning update	IB	17.10.23


Project Name 131 Cornwall Road		
Clients Name Kerrin Small		
Drawing Title Front Elevation		
Scale 1 : 100@A3	Date JULY 2023	Drawn By IB
Drawing Number 230042-PL 0009		
Issue Date 17.10.23	Checked PN	Revision 2

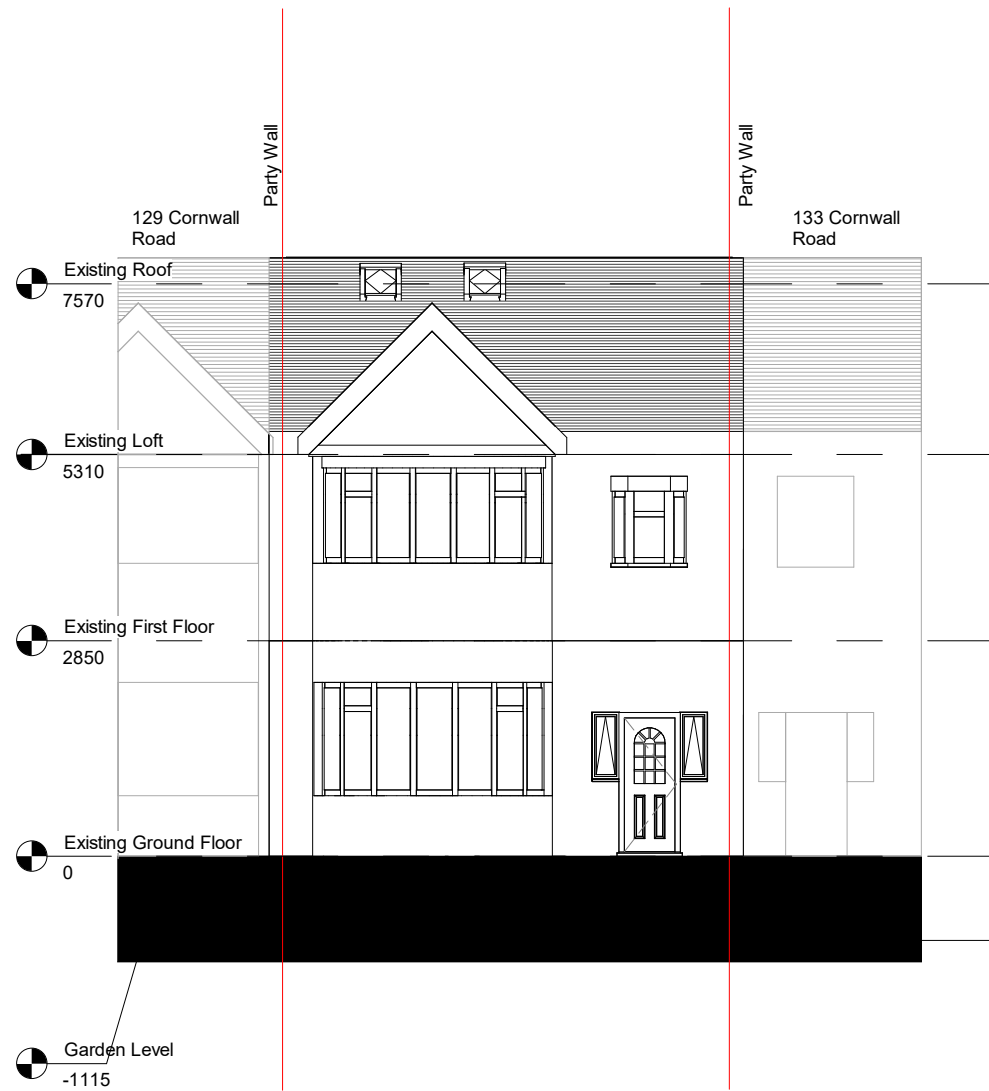

1 Existing Front Elevation
1 : 100

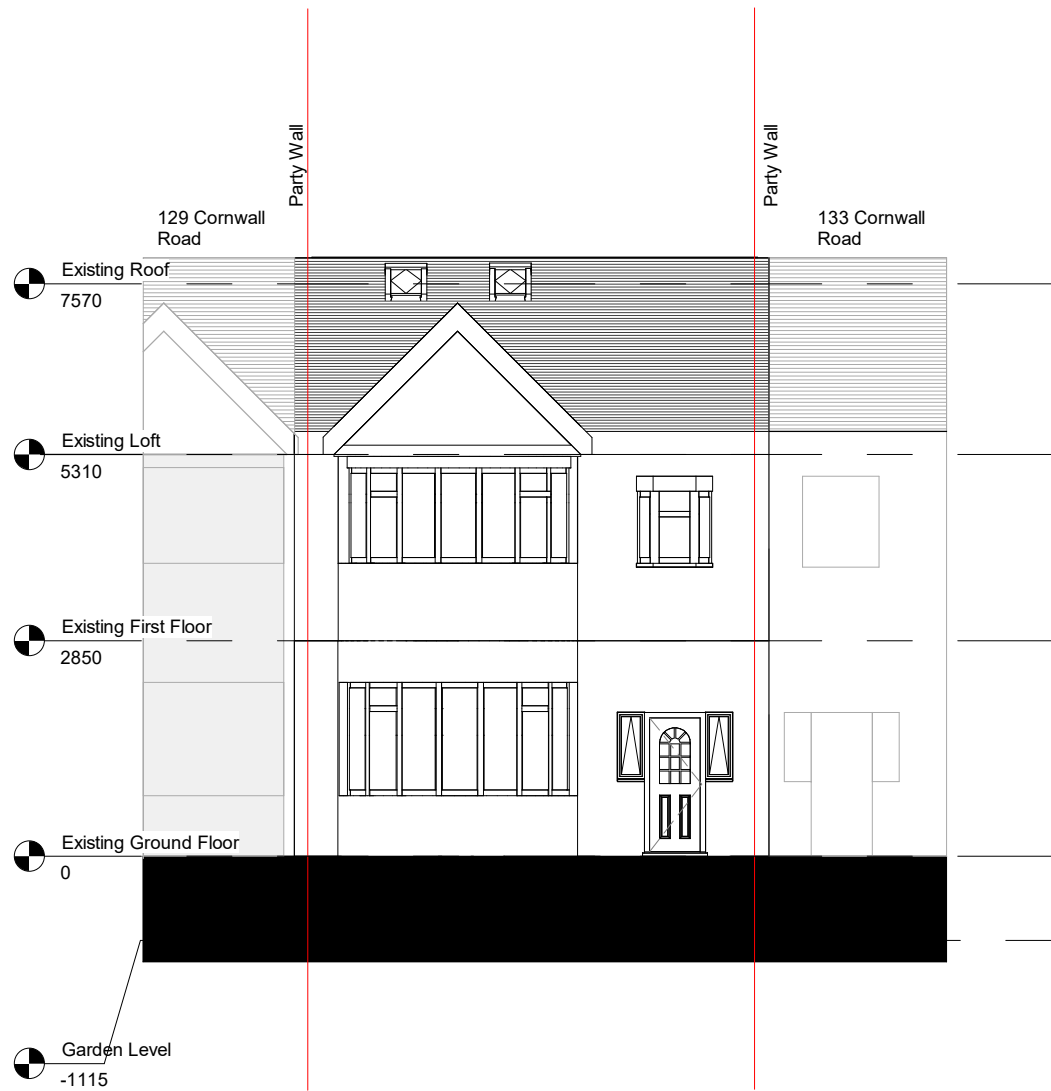

2 Proposed Front Elevation
1 : 100

 

All dimensions are approximate only have been added for information purposes only.
Dimensions should be checked prior to construction or manufacture

General Notes:

Copyright The Market Design & Build. No implied licence exists. This drawing should not be used to calculate areas for the purposes of valuation. Do not scale this drawing. All dimensions to be checked on the site by the contractor and such dimensions to be their responsibility. All work must comply with relevant British Standards and Building Regulations requirements. Drawing errors and omissions to be reported to the architect. To be read in conjunction with Architect's specification and other consultant information. All fixed furniture drawn is for guidance only. Refer to separate drawings and schedules.

Drawing Status:

PLANNING

Rev.	Description	by	Date
1	Planning issue	IB	21.07.23
2	Planning update	IB	17.10.23

Project Name
131 Cornwall Road


Clients Name
Kerrin Small

Drawing Title
Side Elevation 1


Scale 1 : 100@A3	Date JULY 2023	Drawn By IB
---------------------	-------------------	----------------

Drawing Number
230042-PL 0010


Issue Date 17.10.23	Checked PN	Revision 2
------------------------	---------------	---------------

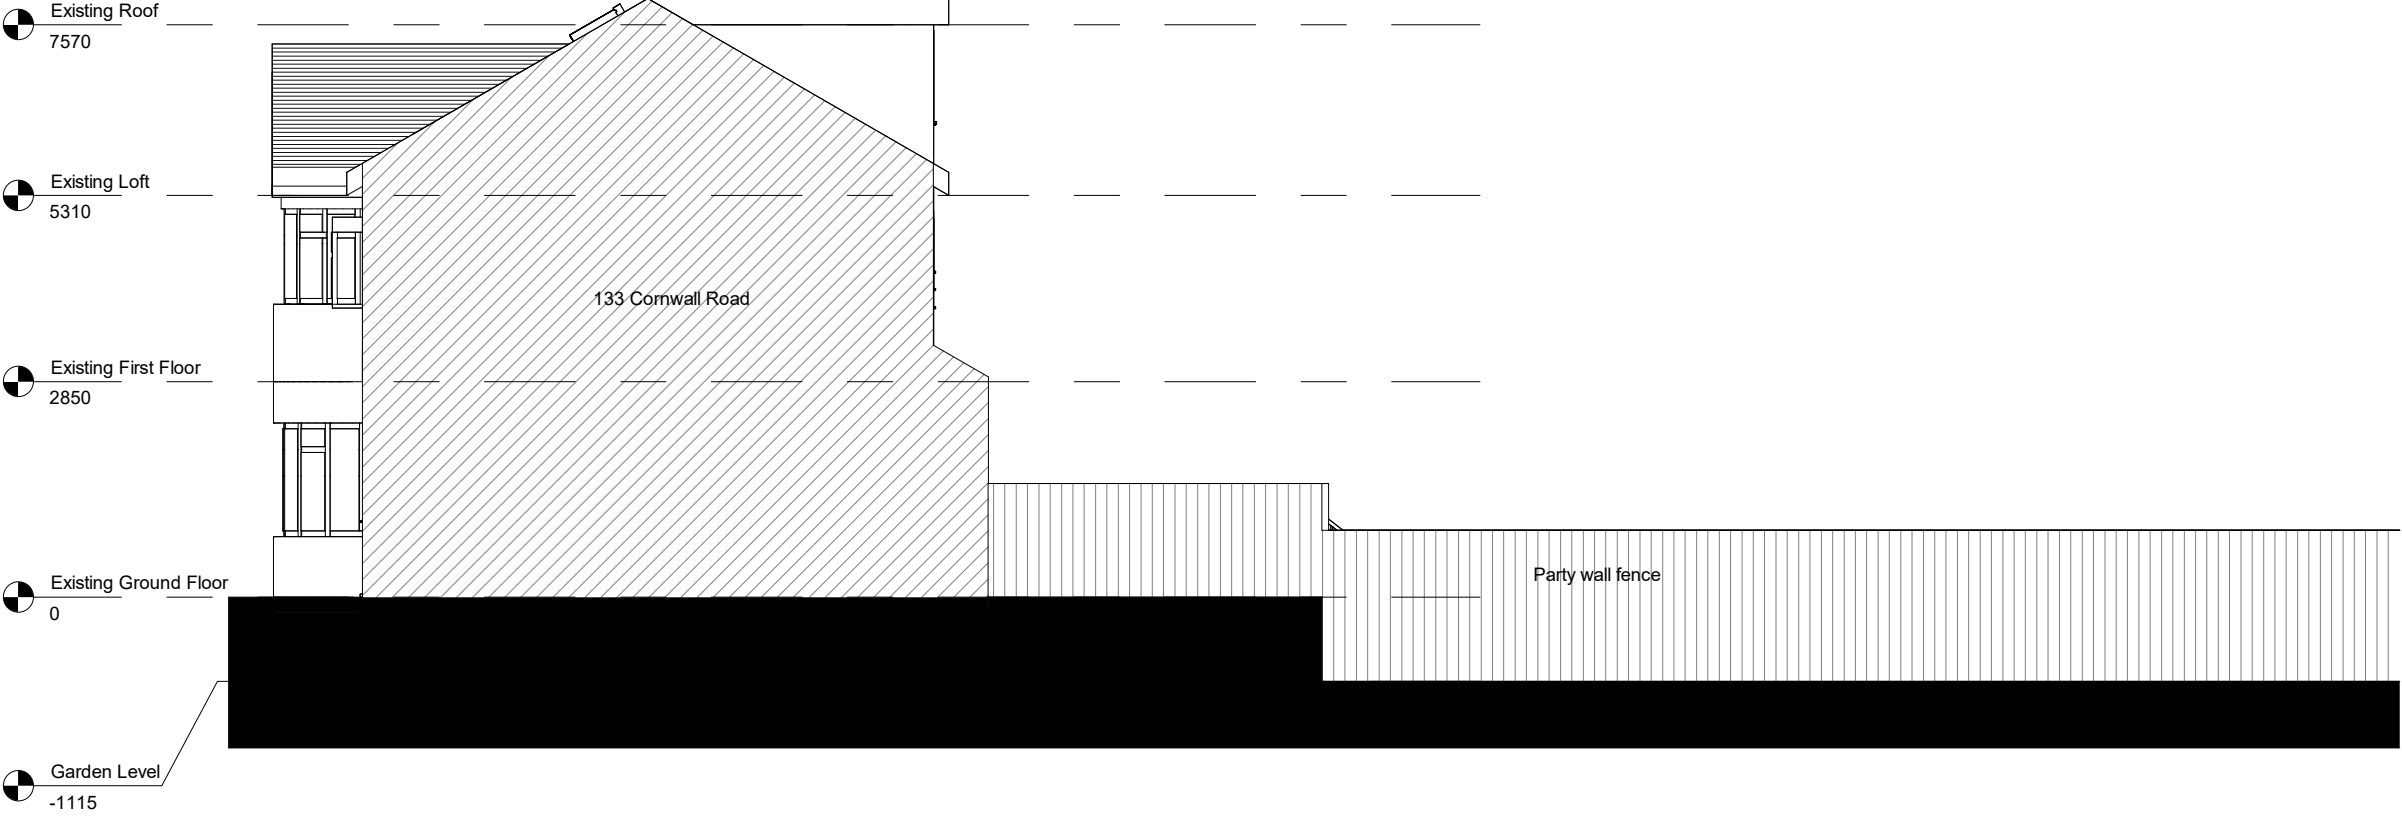

1 Existing Side Elevation 1
1 : 100

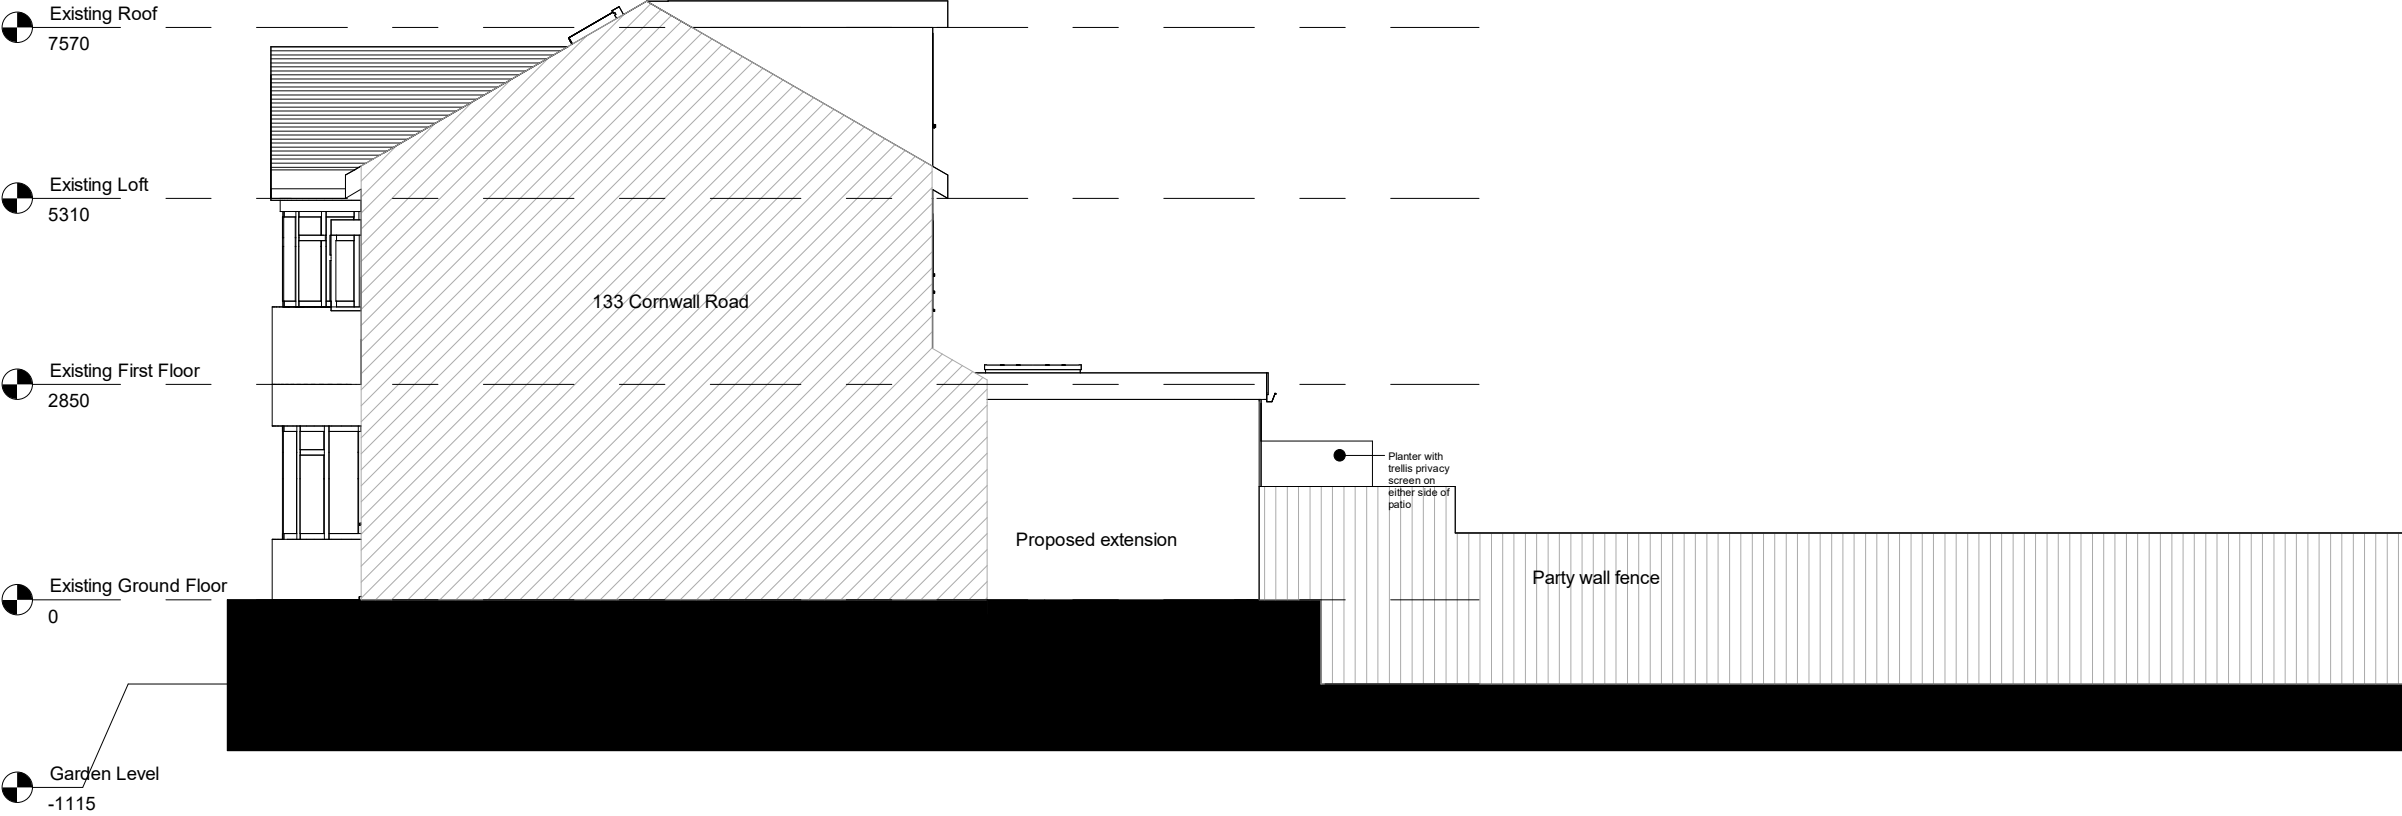

2 Proposed Side Elevation 1
1 : 100

 

All dimensions are approximate only have been added for information purposes only.
Dimensions should be checked prior to construction or manufacture

General Notes:

Copyright The Market Design & Build. No implied licence exists. This drawing should not be used to calculate areas for the purposes of valuation. Do not scale this drawing. All dimensions to be checked on the site by the contractor and such dimensions to be their responsibility. All work must comply with relevant British Standards and Building Regulations requirements. Drawing errors and omissions to be reported to the architect. To be read in conjunction with Architect's specification and other consultant information. All fixed furniture drawn is for guidance only. Refer to separate drawings and schedules.

Drawing Status:

PLANNING

Rev.	Description	by	Date
1	Planning issue	IB	21.07.23
2	Planning update	IB	17.10.23

Project Name
131 Cornwall Road


Clients Name
Kerrin Small

Drawing Title
Side Elevation 2


Scale 1 : 100@A3	Date JULY 2023	Drawn By IB
---------------------	-------------------	----------------

Drawing Number
230042-PL 0011


Issue Date 17.10.23	Checked PN	Revision 2
------------------------	---------------	---------------

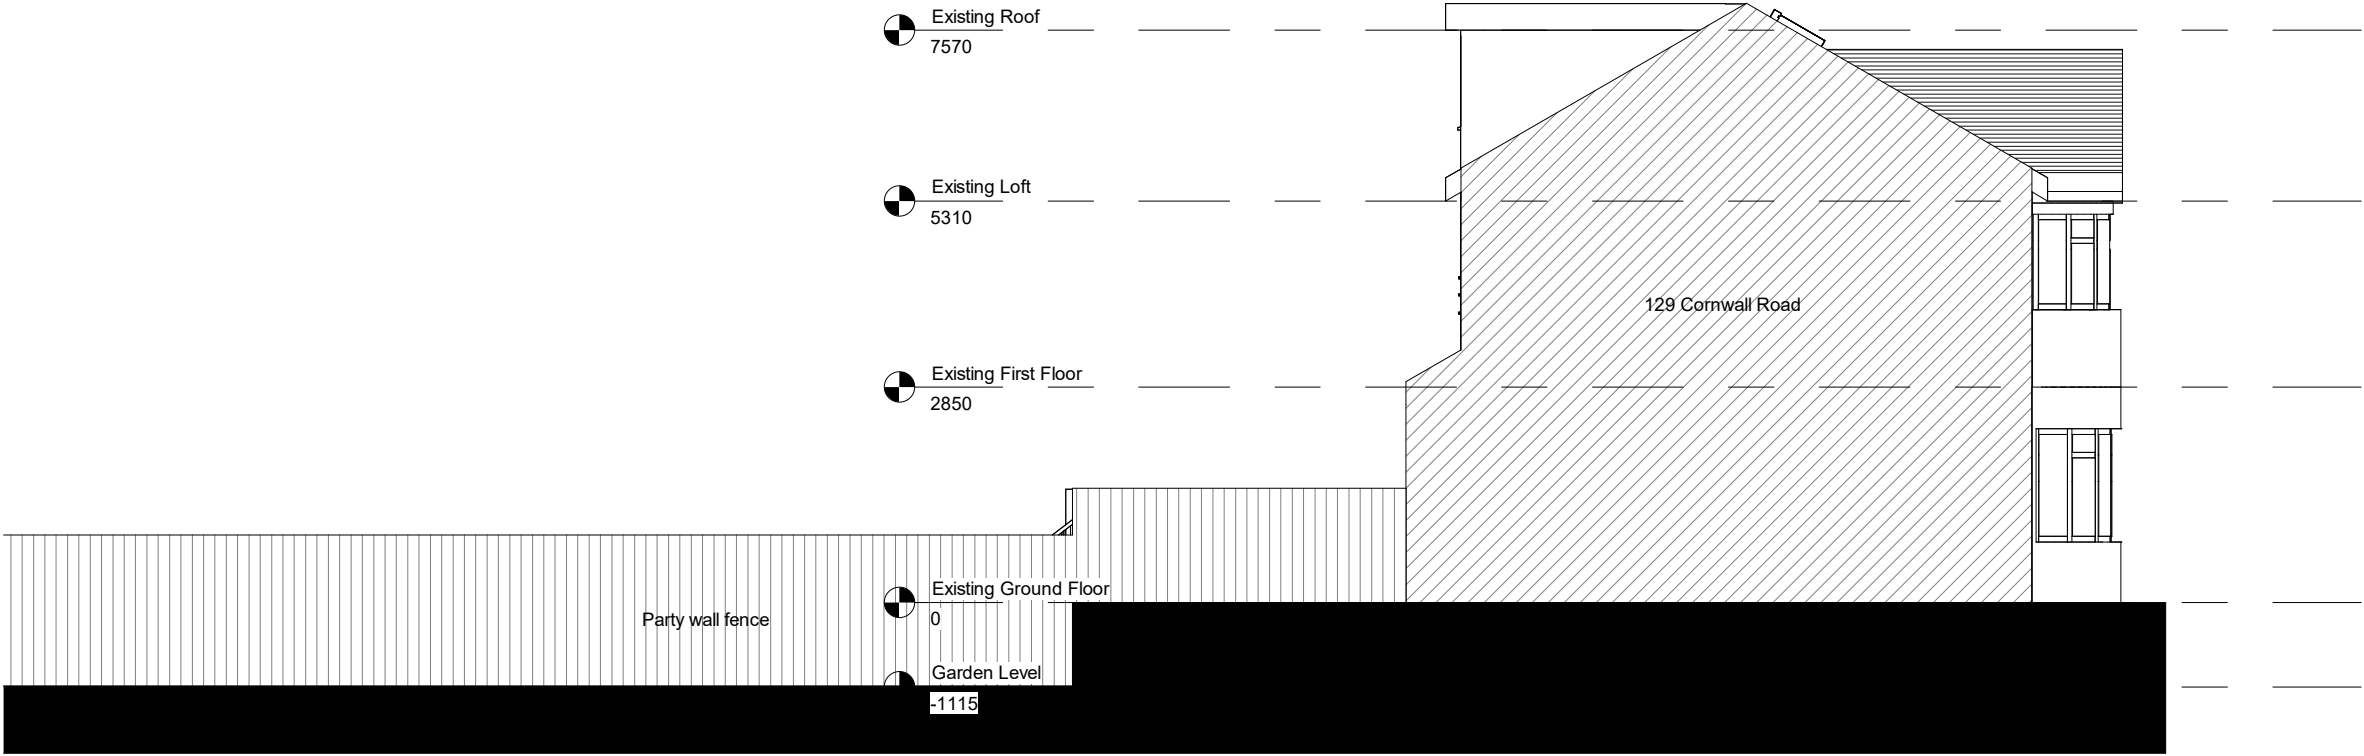

1 Existing Side Elevation 2
1 : 100

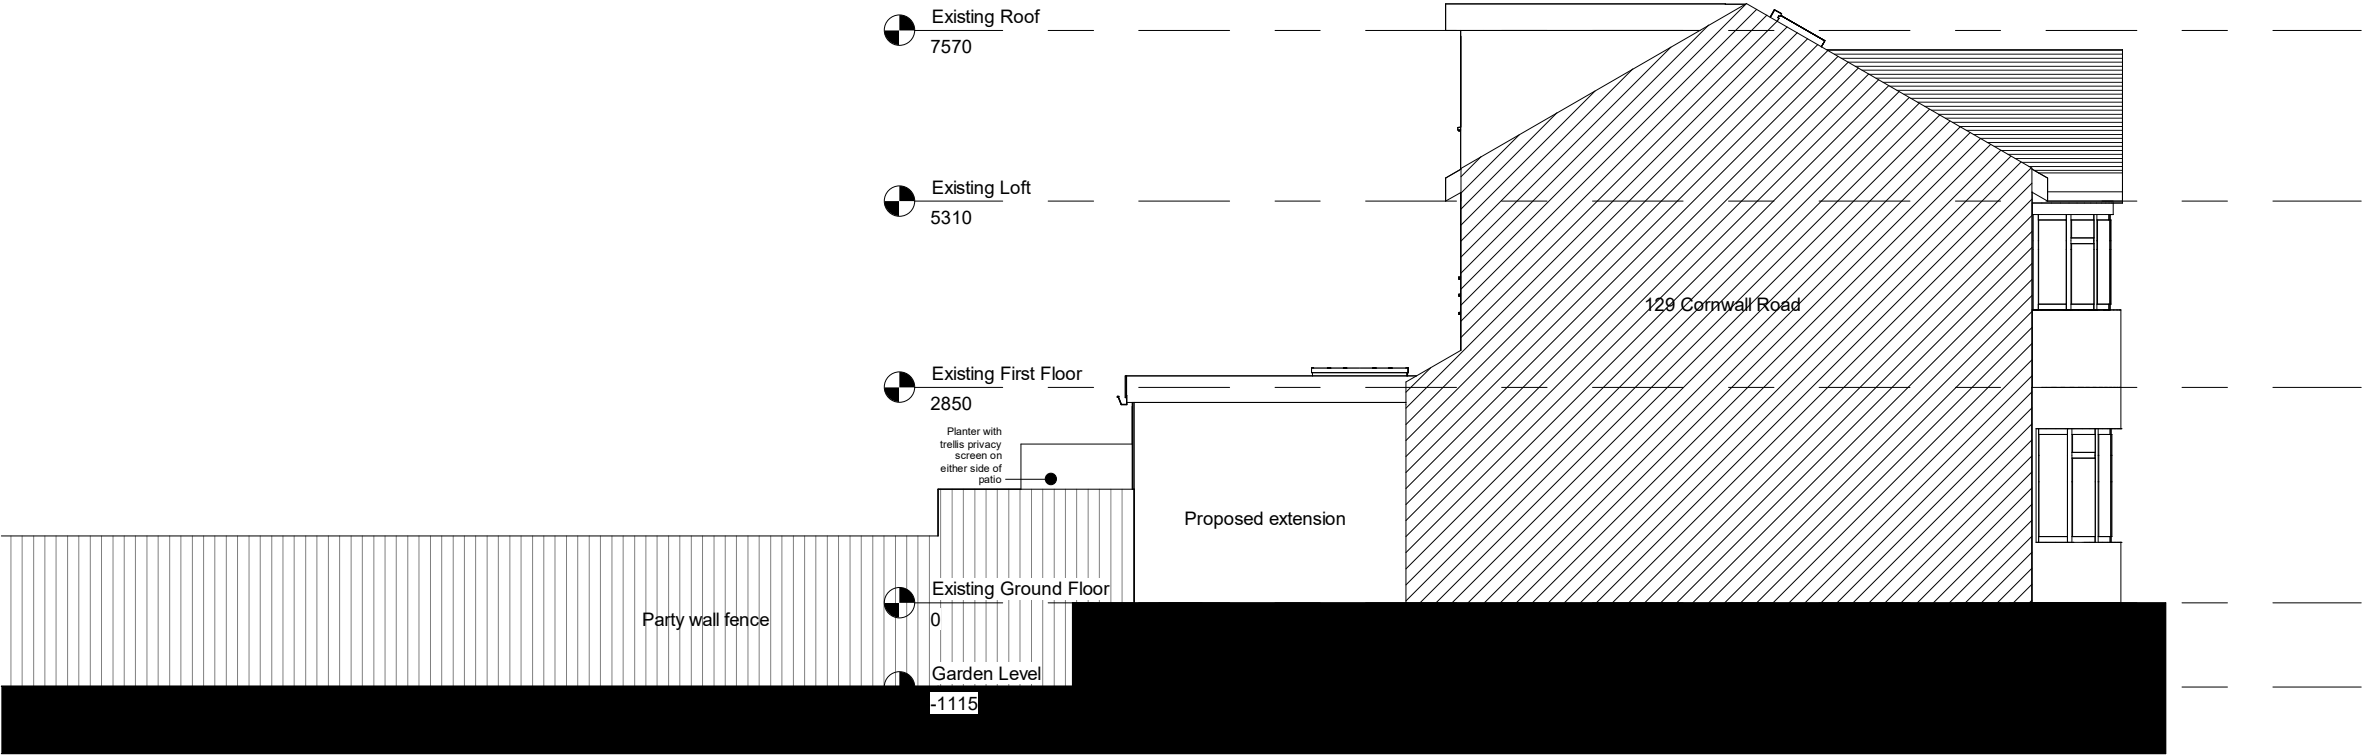

2 Proposed Side Elevation 2
1 : 100

 

All dimensions are approximate only have been added for information purposes only.
Dimensions should be checked prior to construction or manufacture