

General Notes:

All dimensions are in millimeters unless noted otherwise.

All dimensions to be verified on site.

For any discrepancies and omissions, it is recipient's responsibility to verify the same specifically with the designer.

The copyright of this drawing is held by ARMDB. No unauthorized use or copies are permitted without our consent.



Client

Sharon Mitchell


Project Title

Proposed Loft Conversion & Summer house

Project Address

@95 Otterfield Road,
West Drayton, UB7 8PF


Drawing Title		
EXISTING DRAWINGS		
Scale	1:100	A3
Date	Drawn	Checked
16/06/2020		SZ
Drawing No.	Rev	
ARMD20/OR/003	00	

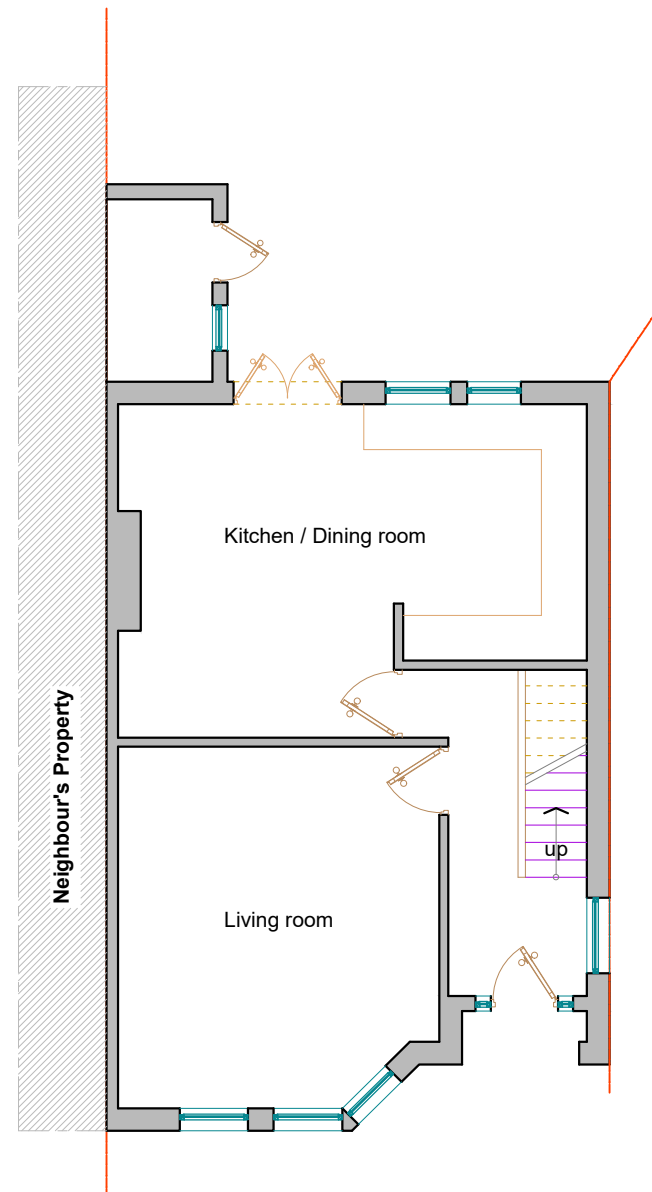

1

EXISTING GROUND FLOOR PLAN

SCALE 1:100 @ A3

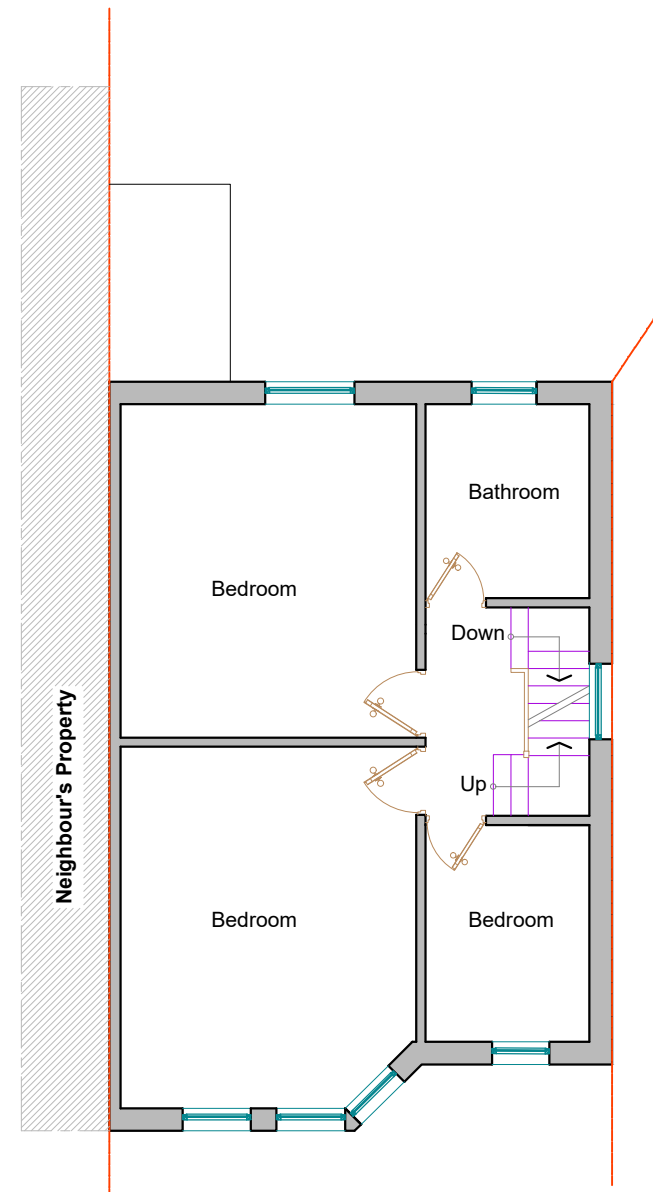

2

EXISTING FIRST FLOOR PLAN

SCALE 1:100 @ A3

